



B1 RT-2 Ell28
1/4" = 1'-0"

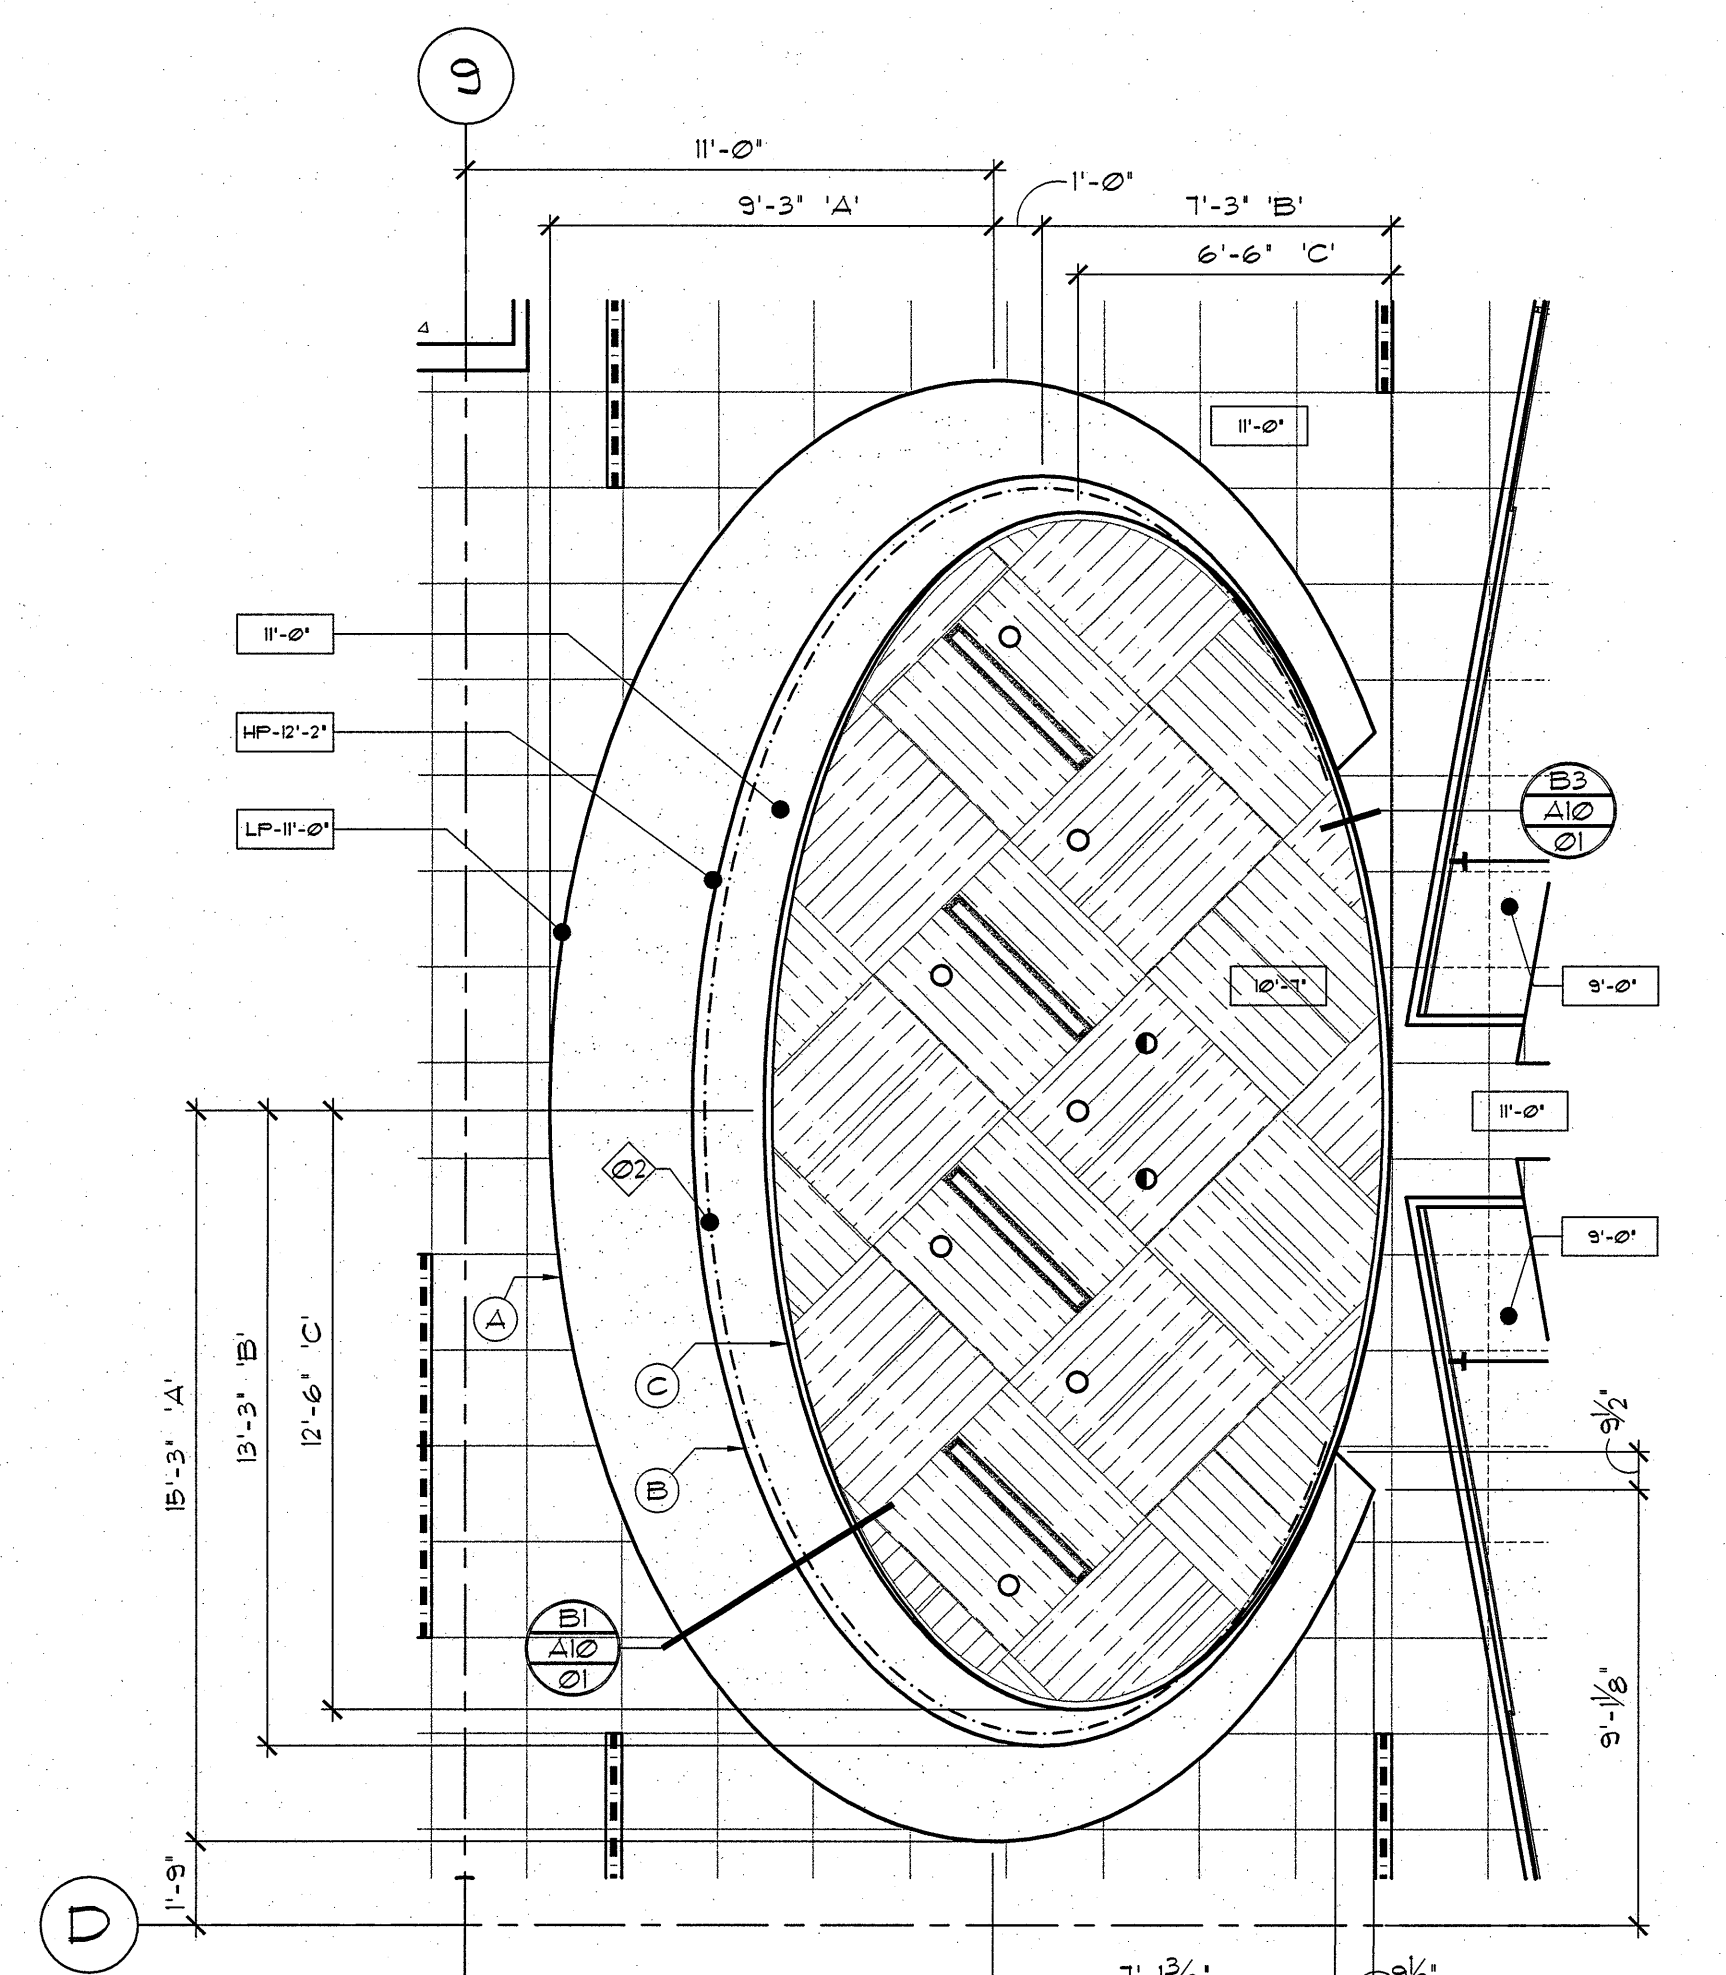

B3 RECEPTION 2006
1/4" = 1'-0"

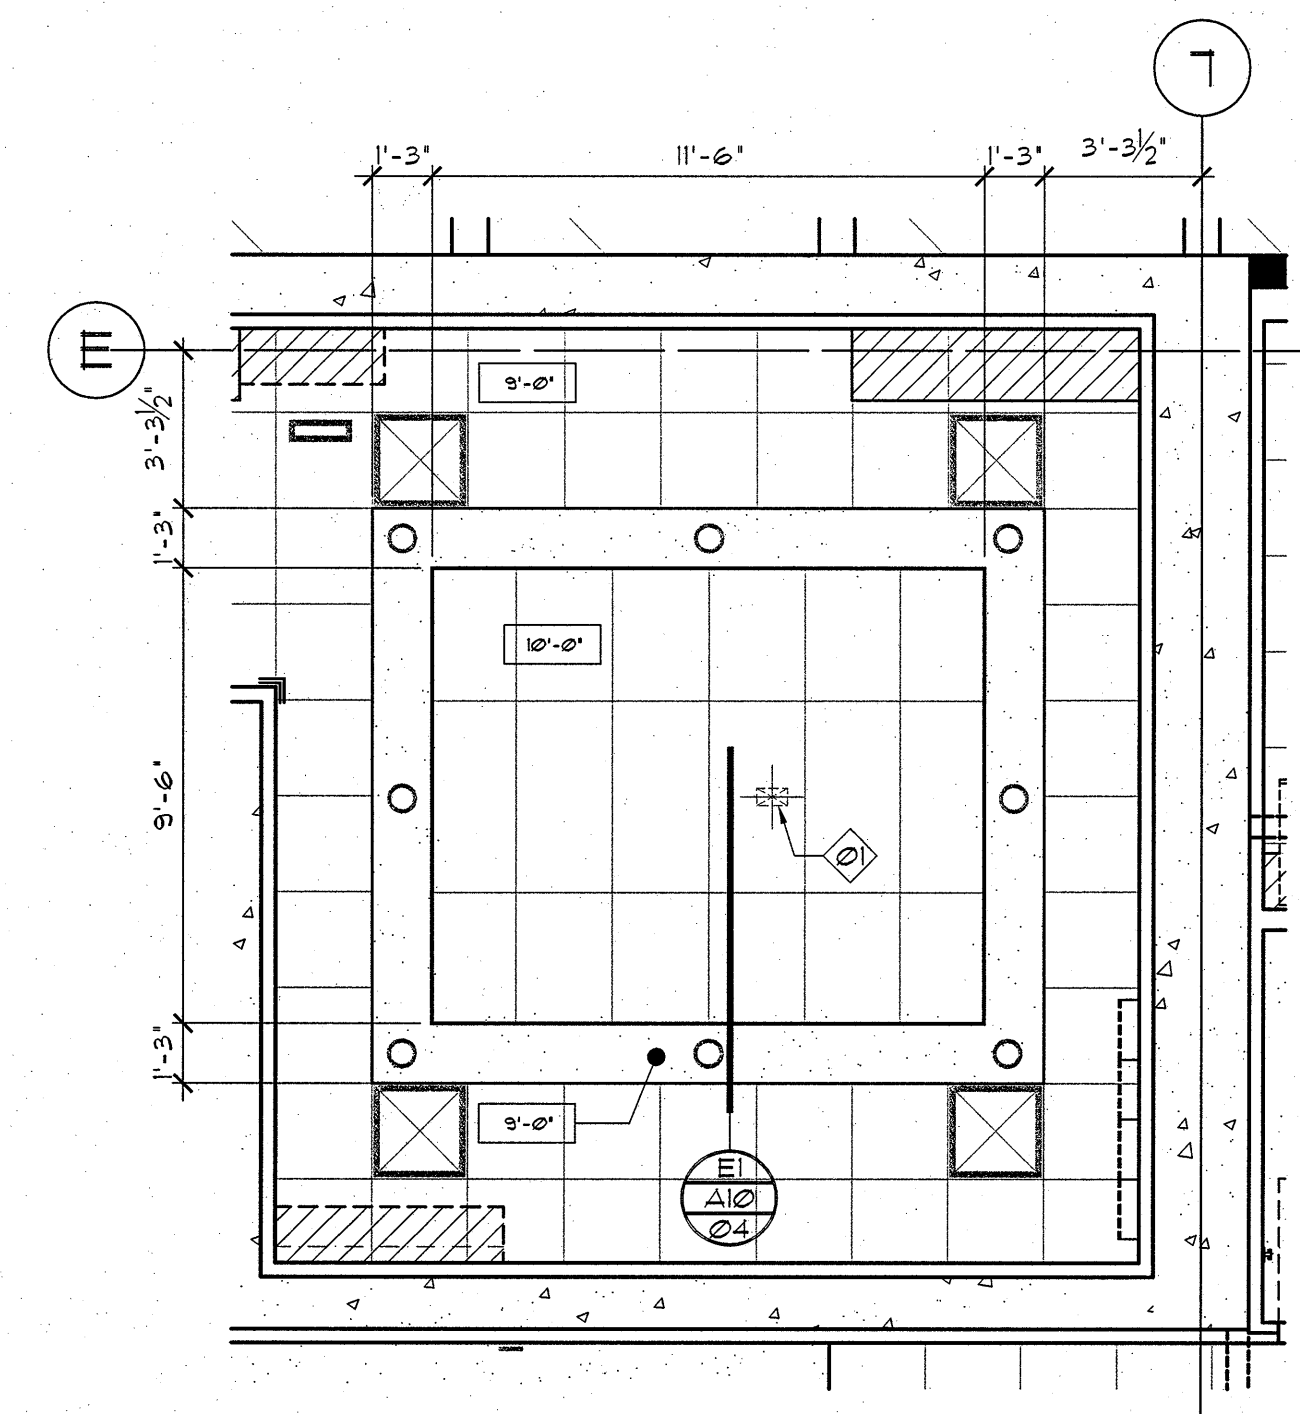

B5 SIMULATOR 2 - HDR ROOM 1062
1/4" = 1'-0"

