

GENERAL NOTES

A. ALL PARTITIONS TYPE "A" UNLESS NOTED OTHERWISE. REFER TO WALL LEGEND FOR REQUIRED SMOKE PARTITION.

B. REFER TO E1/A120 FOR PARTITION TYPES.

KEY NOTES

⬢ FLOOR SINK. SEE DETAILS C4 AND D4 ON DRAWING A10216. SEE EDGE OF SLAB DRAWING FOR RECESSED SLAB DIMENSIONS/LOCATION.

⬢ REFER TO EDGE OF SLAB DRAWINGS FOR SHAFT OPENING DIMENSIONS. SEE TYPICAL SHAFT PARTITION DETAIL A5/ A124

WALL TYPES

CONCRETE WALL (EXIST.)

NON-RATED WALL (EXIST.)

1 HR FIRE RATED WALL (EXIST.)

1 HR FIRE/SMOKE RATED WALL (EXIST.)

2 HR FIRE RATED WALL (EXIST.)

CONCRETE WALL (NEW)

NON-RATED WALL (NEW)


CMU WALL (NEW)

1 HR FIRE RATED WALL (NEW)


1 HR FIRE/SMOKE RATED WALL (NEW)

SMOKE PARTITION (NEW)


2 HR FIRE RATED WALL (NEW)

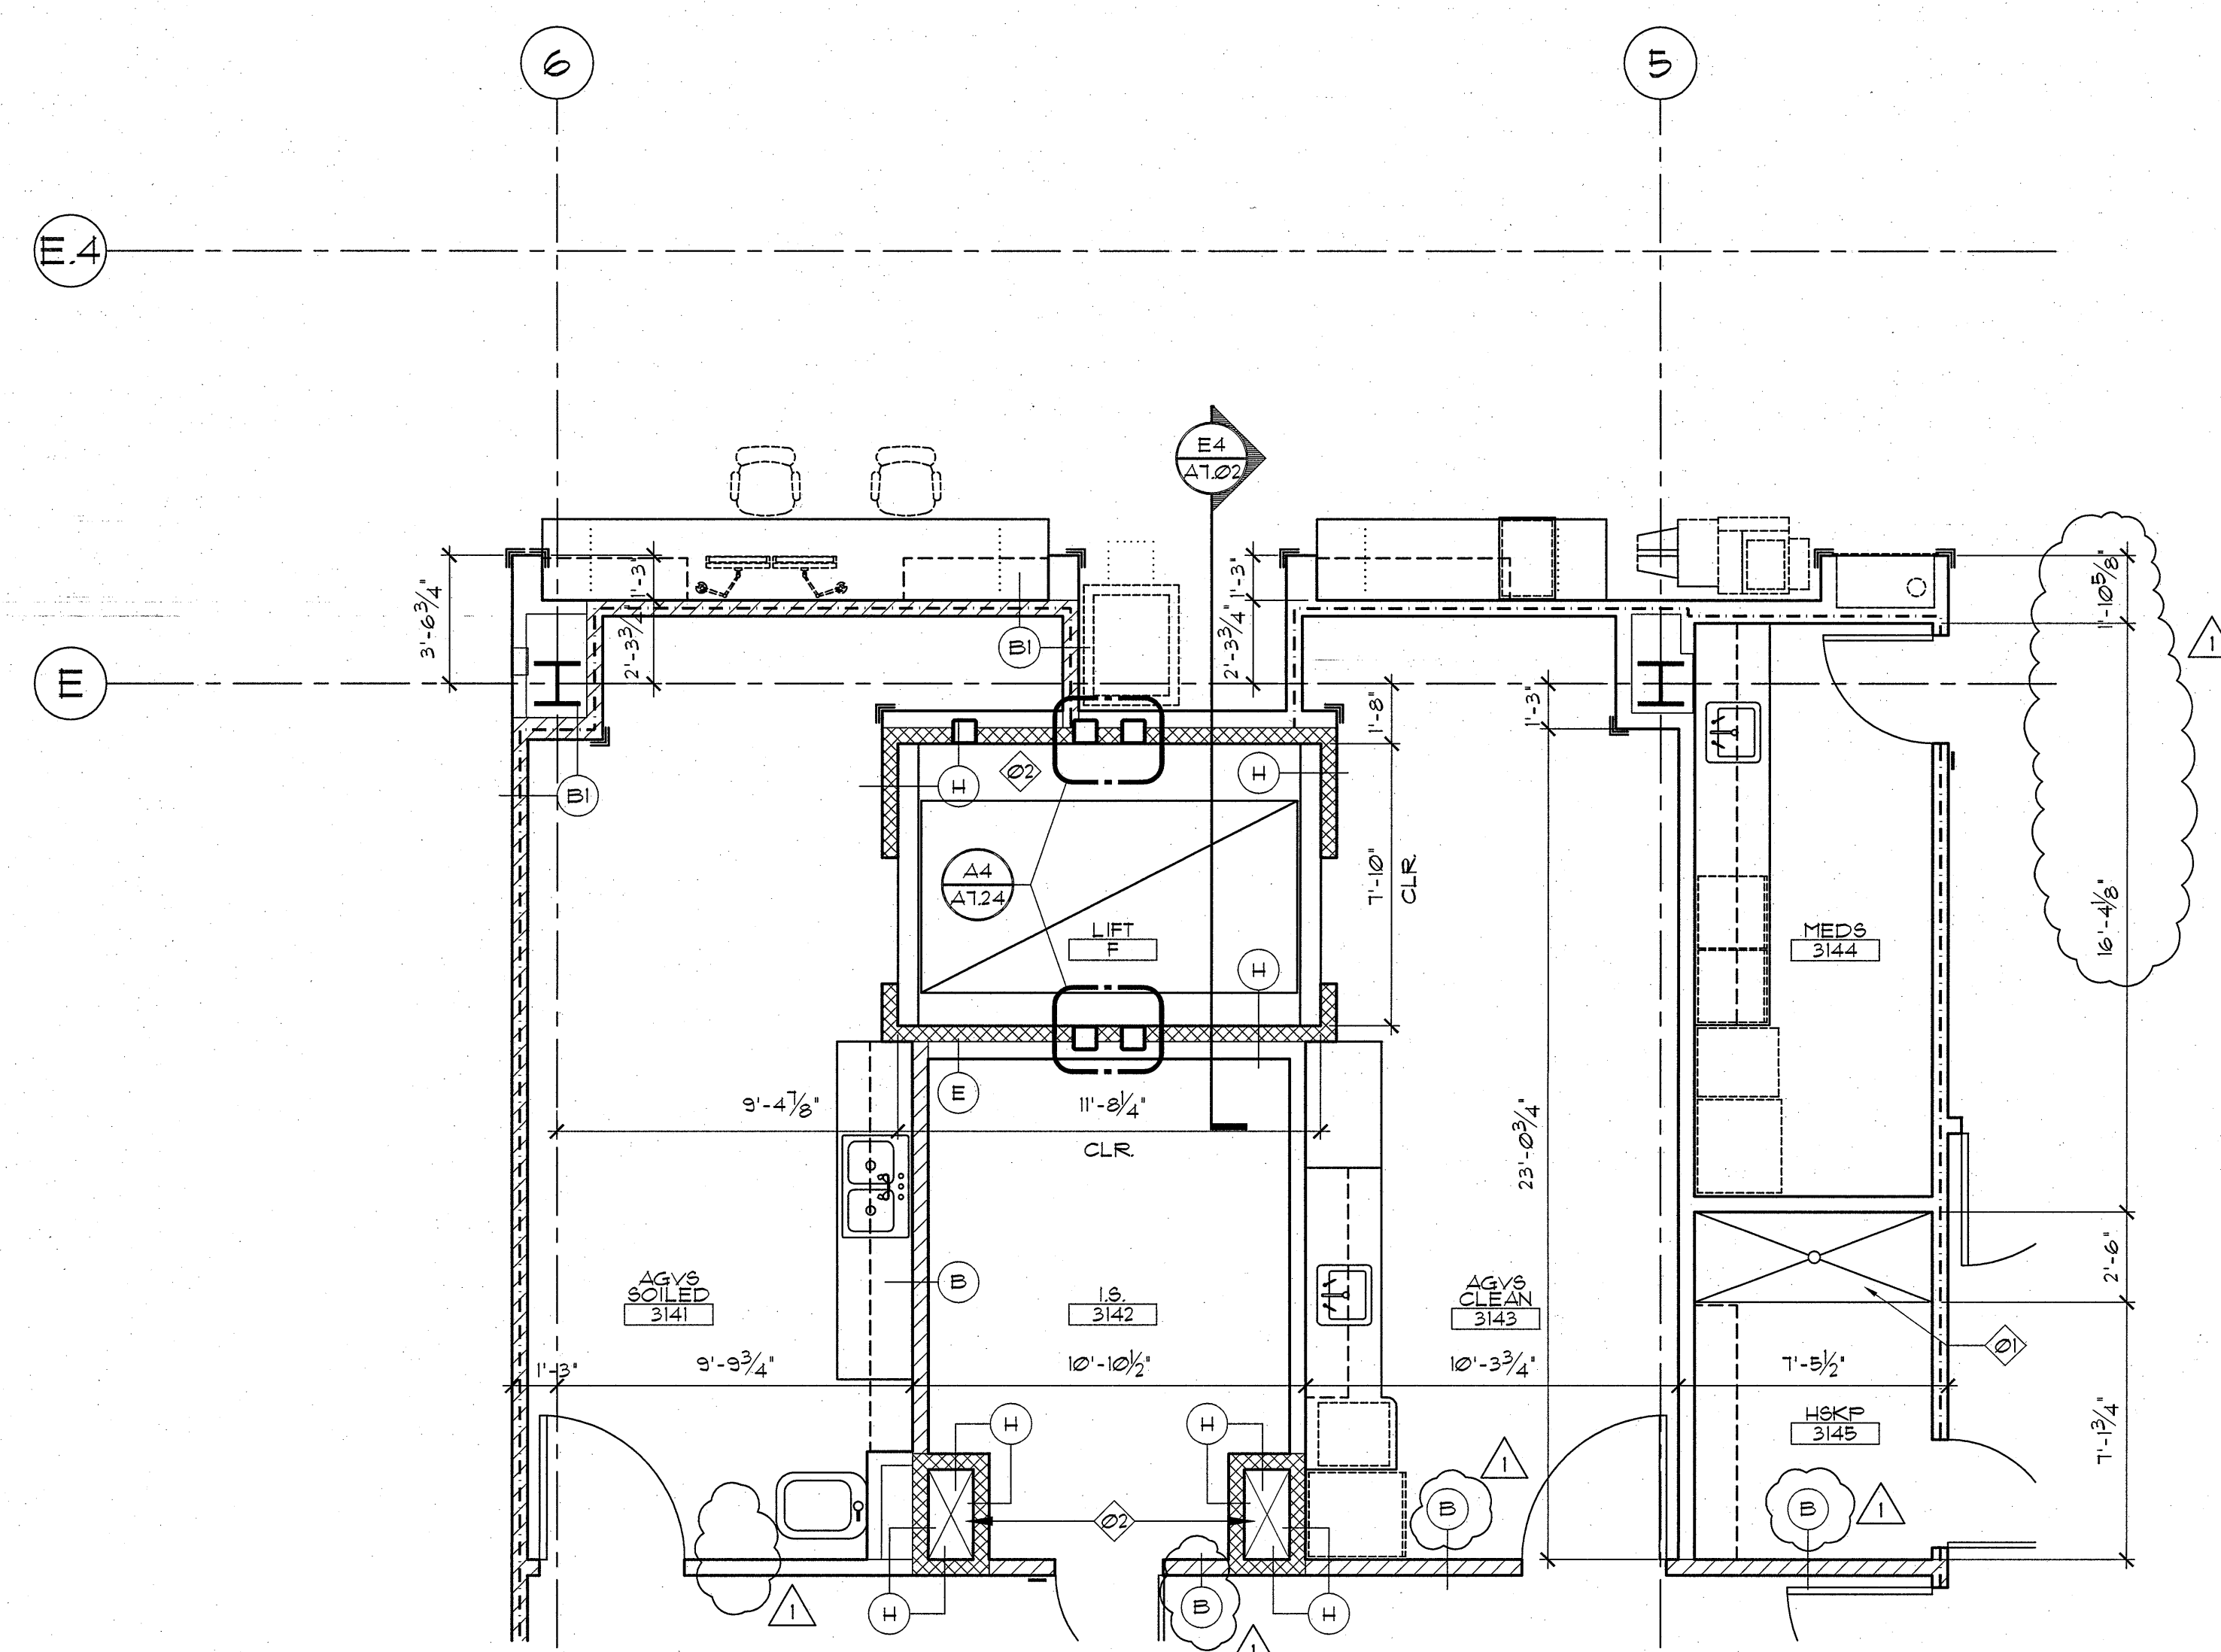


C1 LIFT F PLAN @ THIRD FLOOR
1/4" = 1'-0"

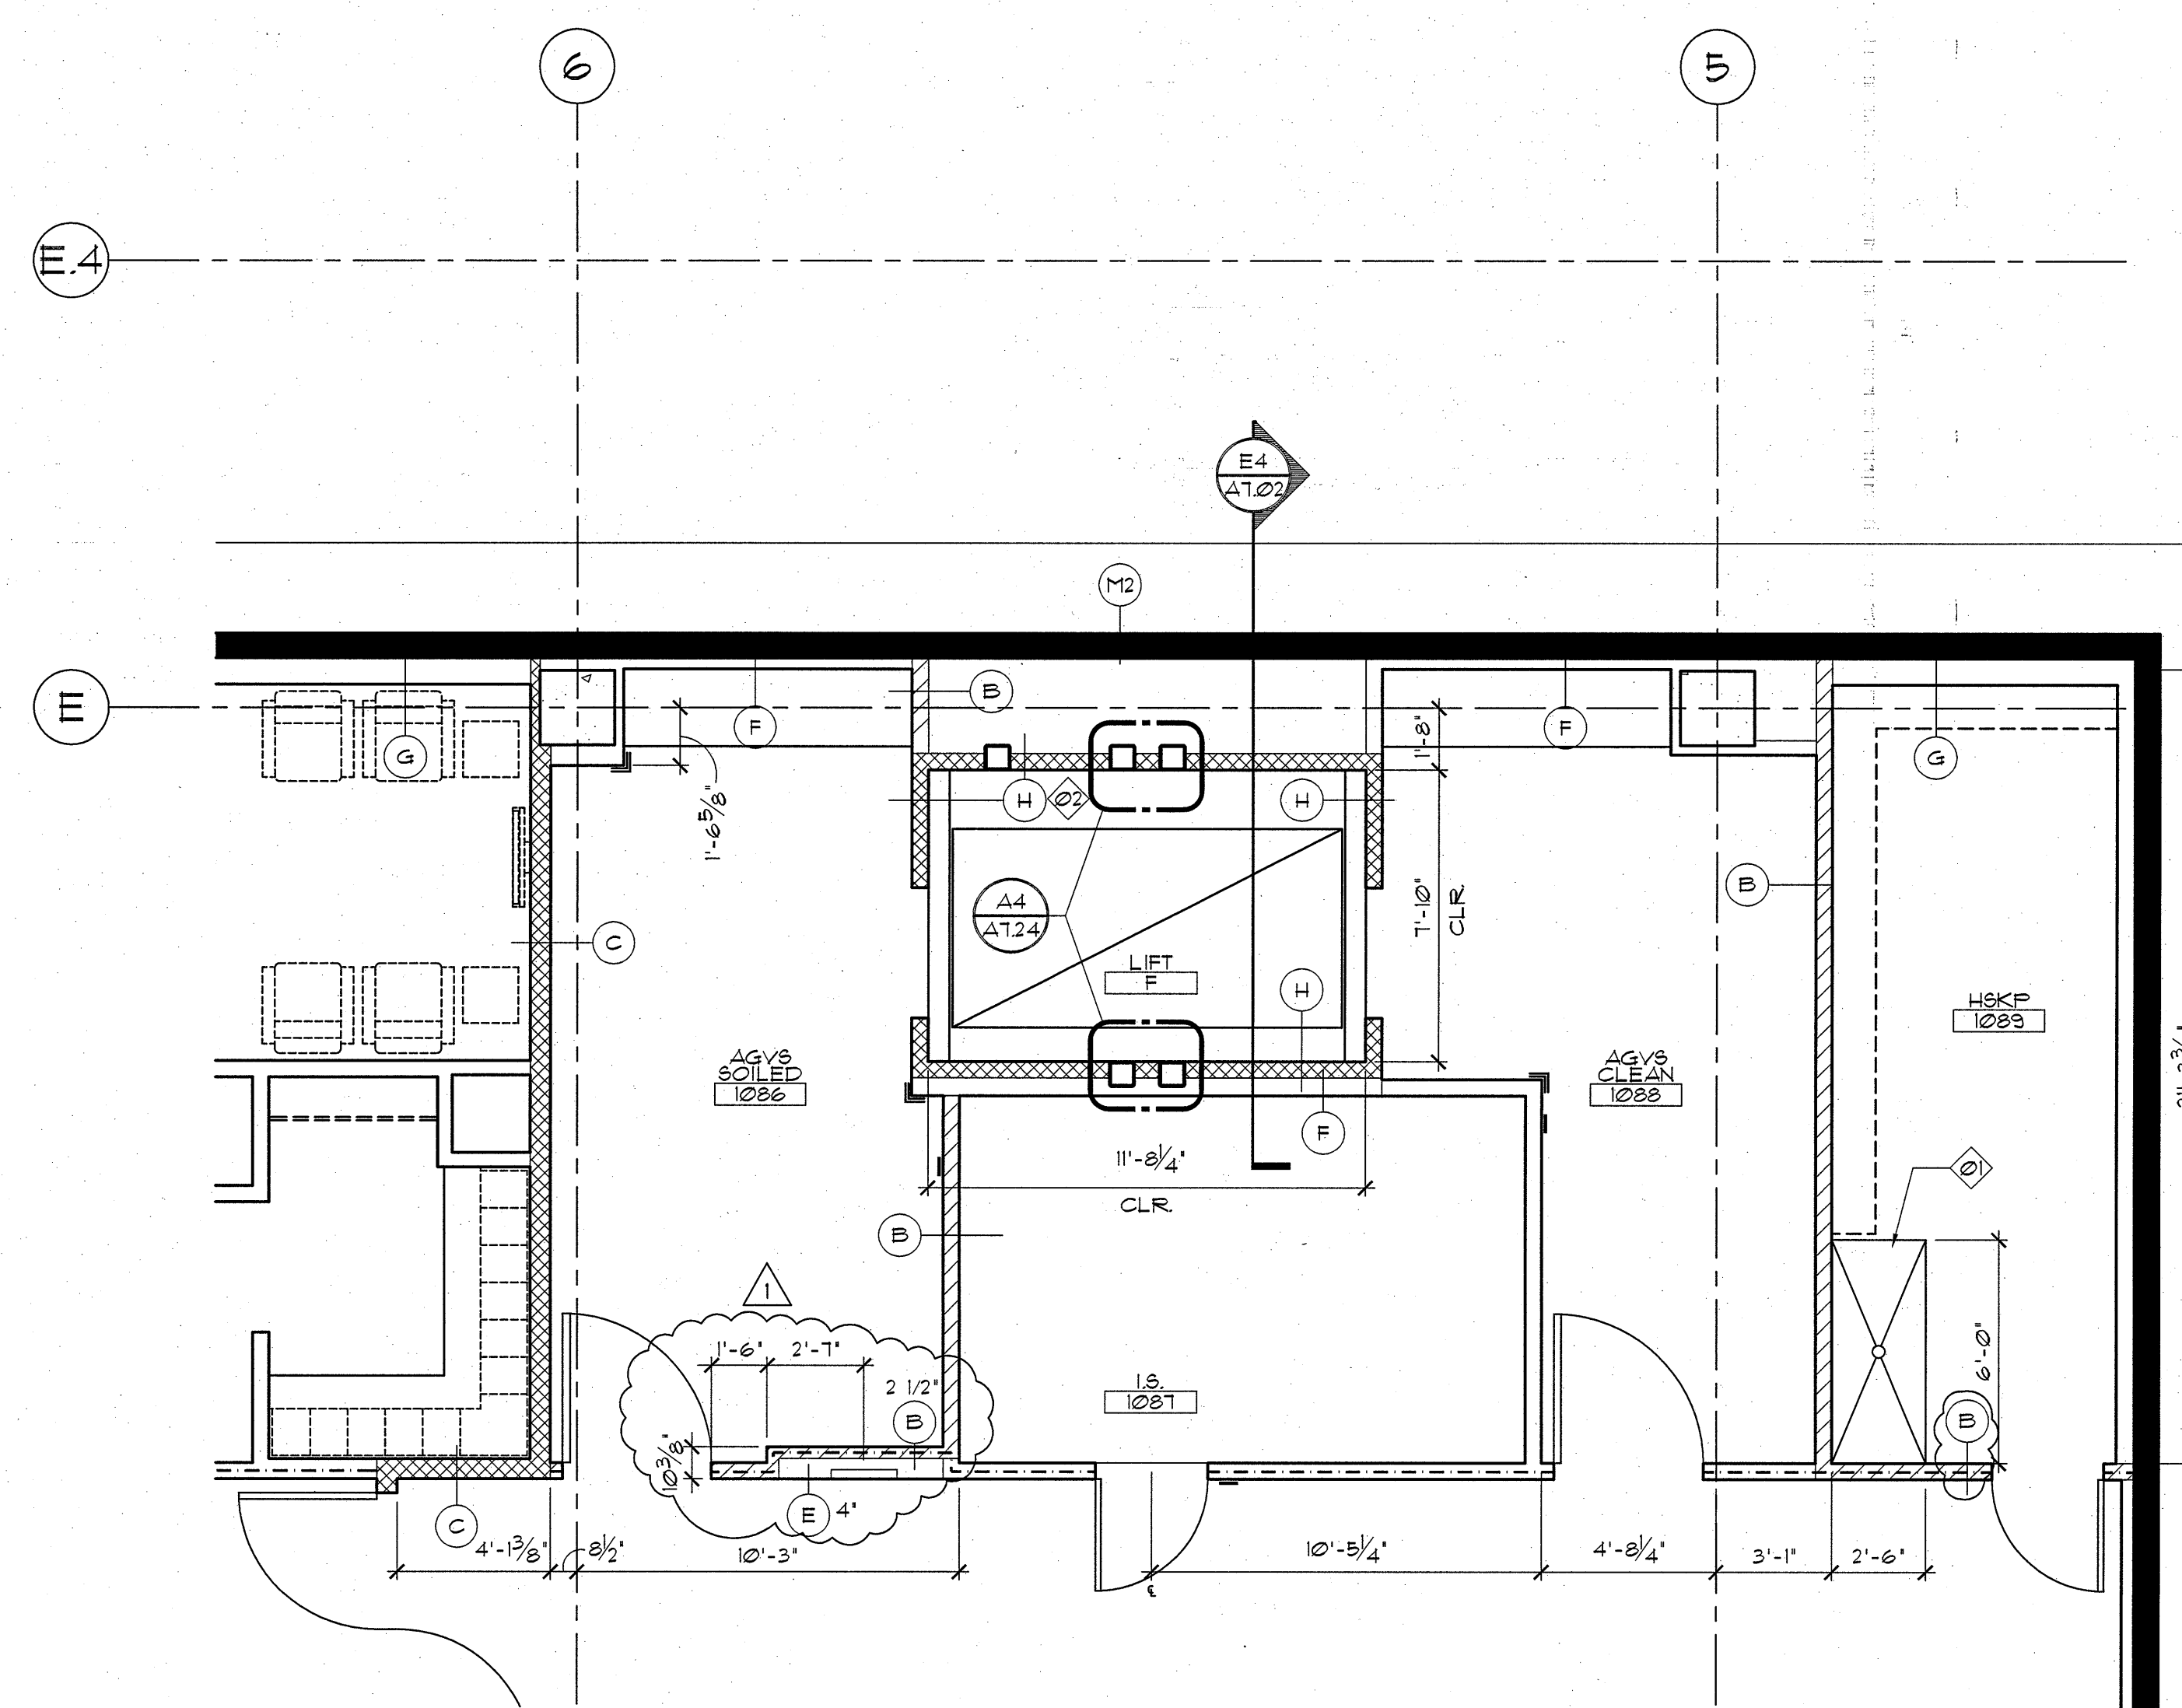

C4 LIFT F PLAN @ FIRST FLOOR
1/4" = 1'-0"

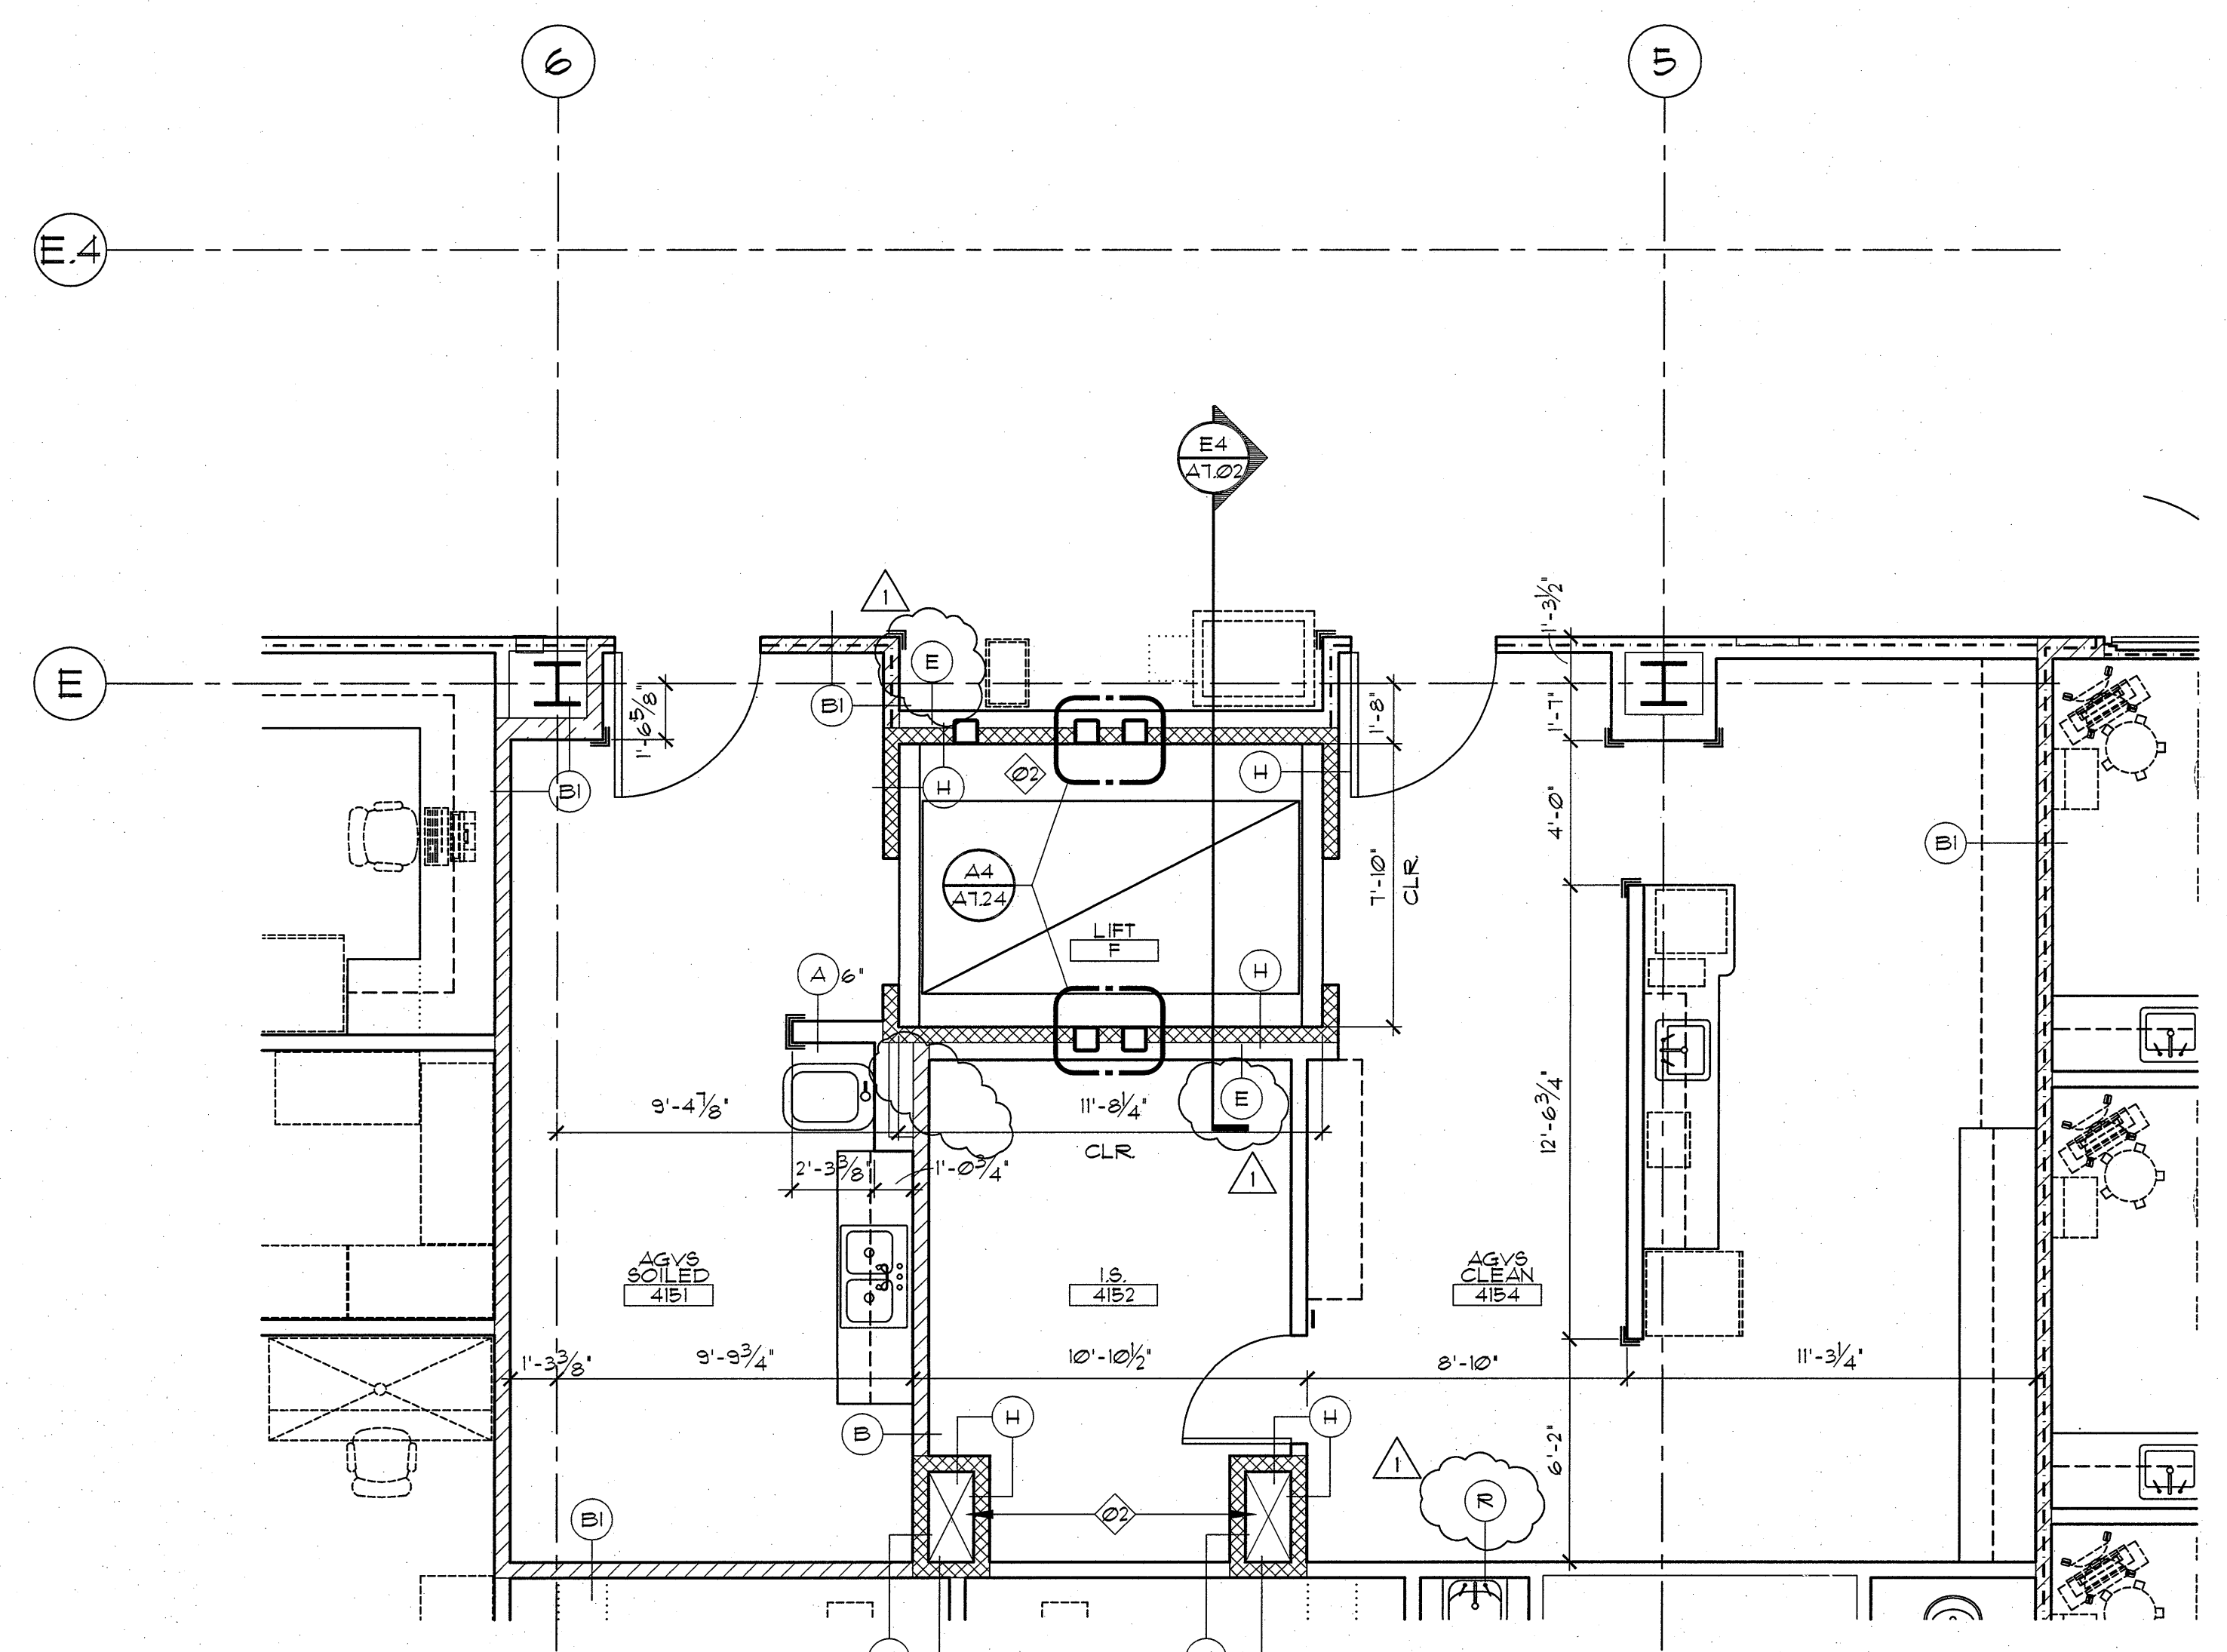

E1 LIFT F PLAN @ FOURTH FLOOR
1/4" = 1'-0"

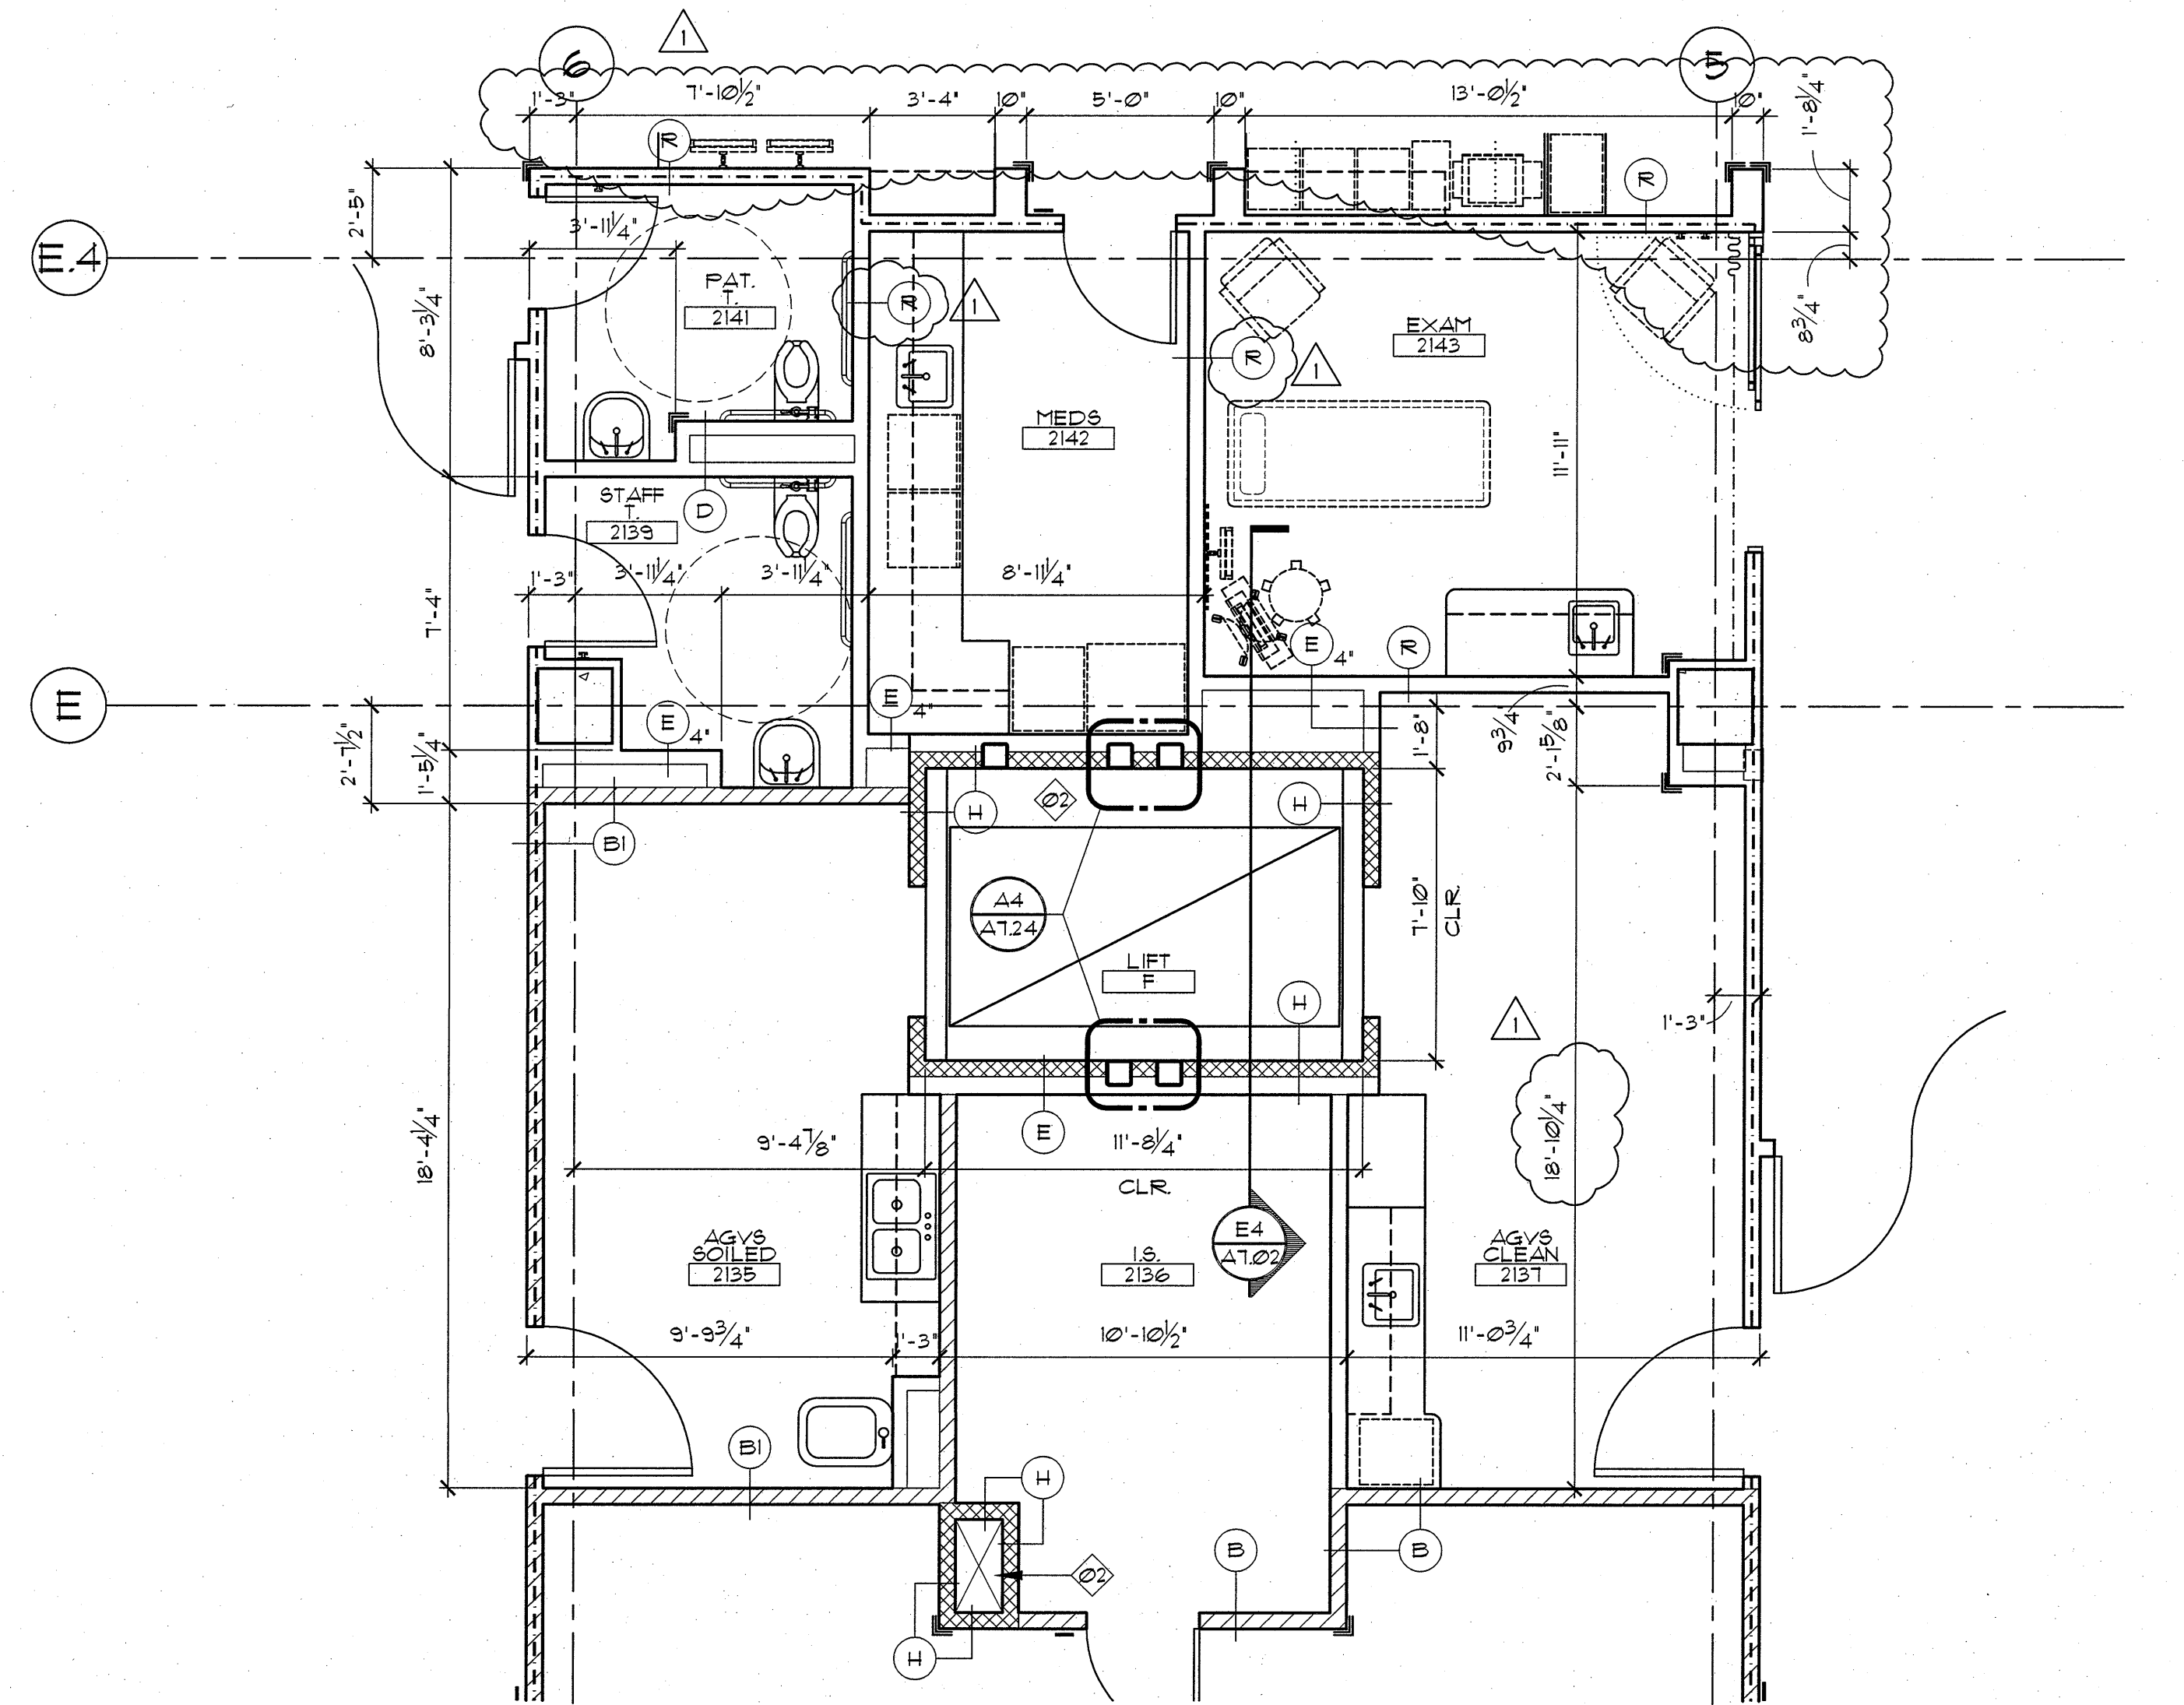

E4 LIFT F PLAN @ SECOND FLOOR
1/4" = 1'-0"