
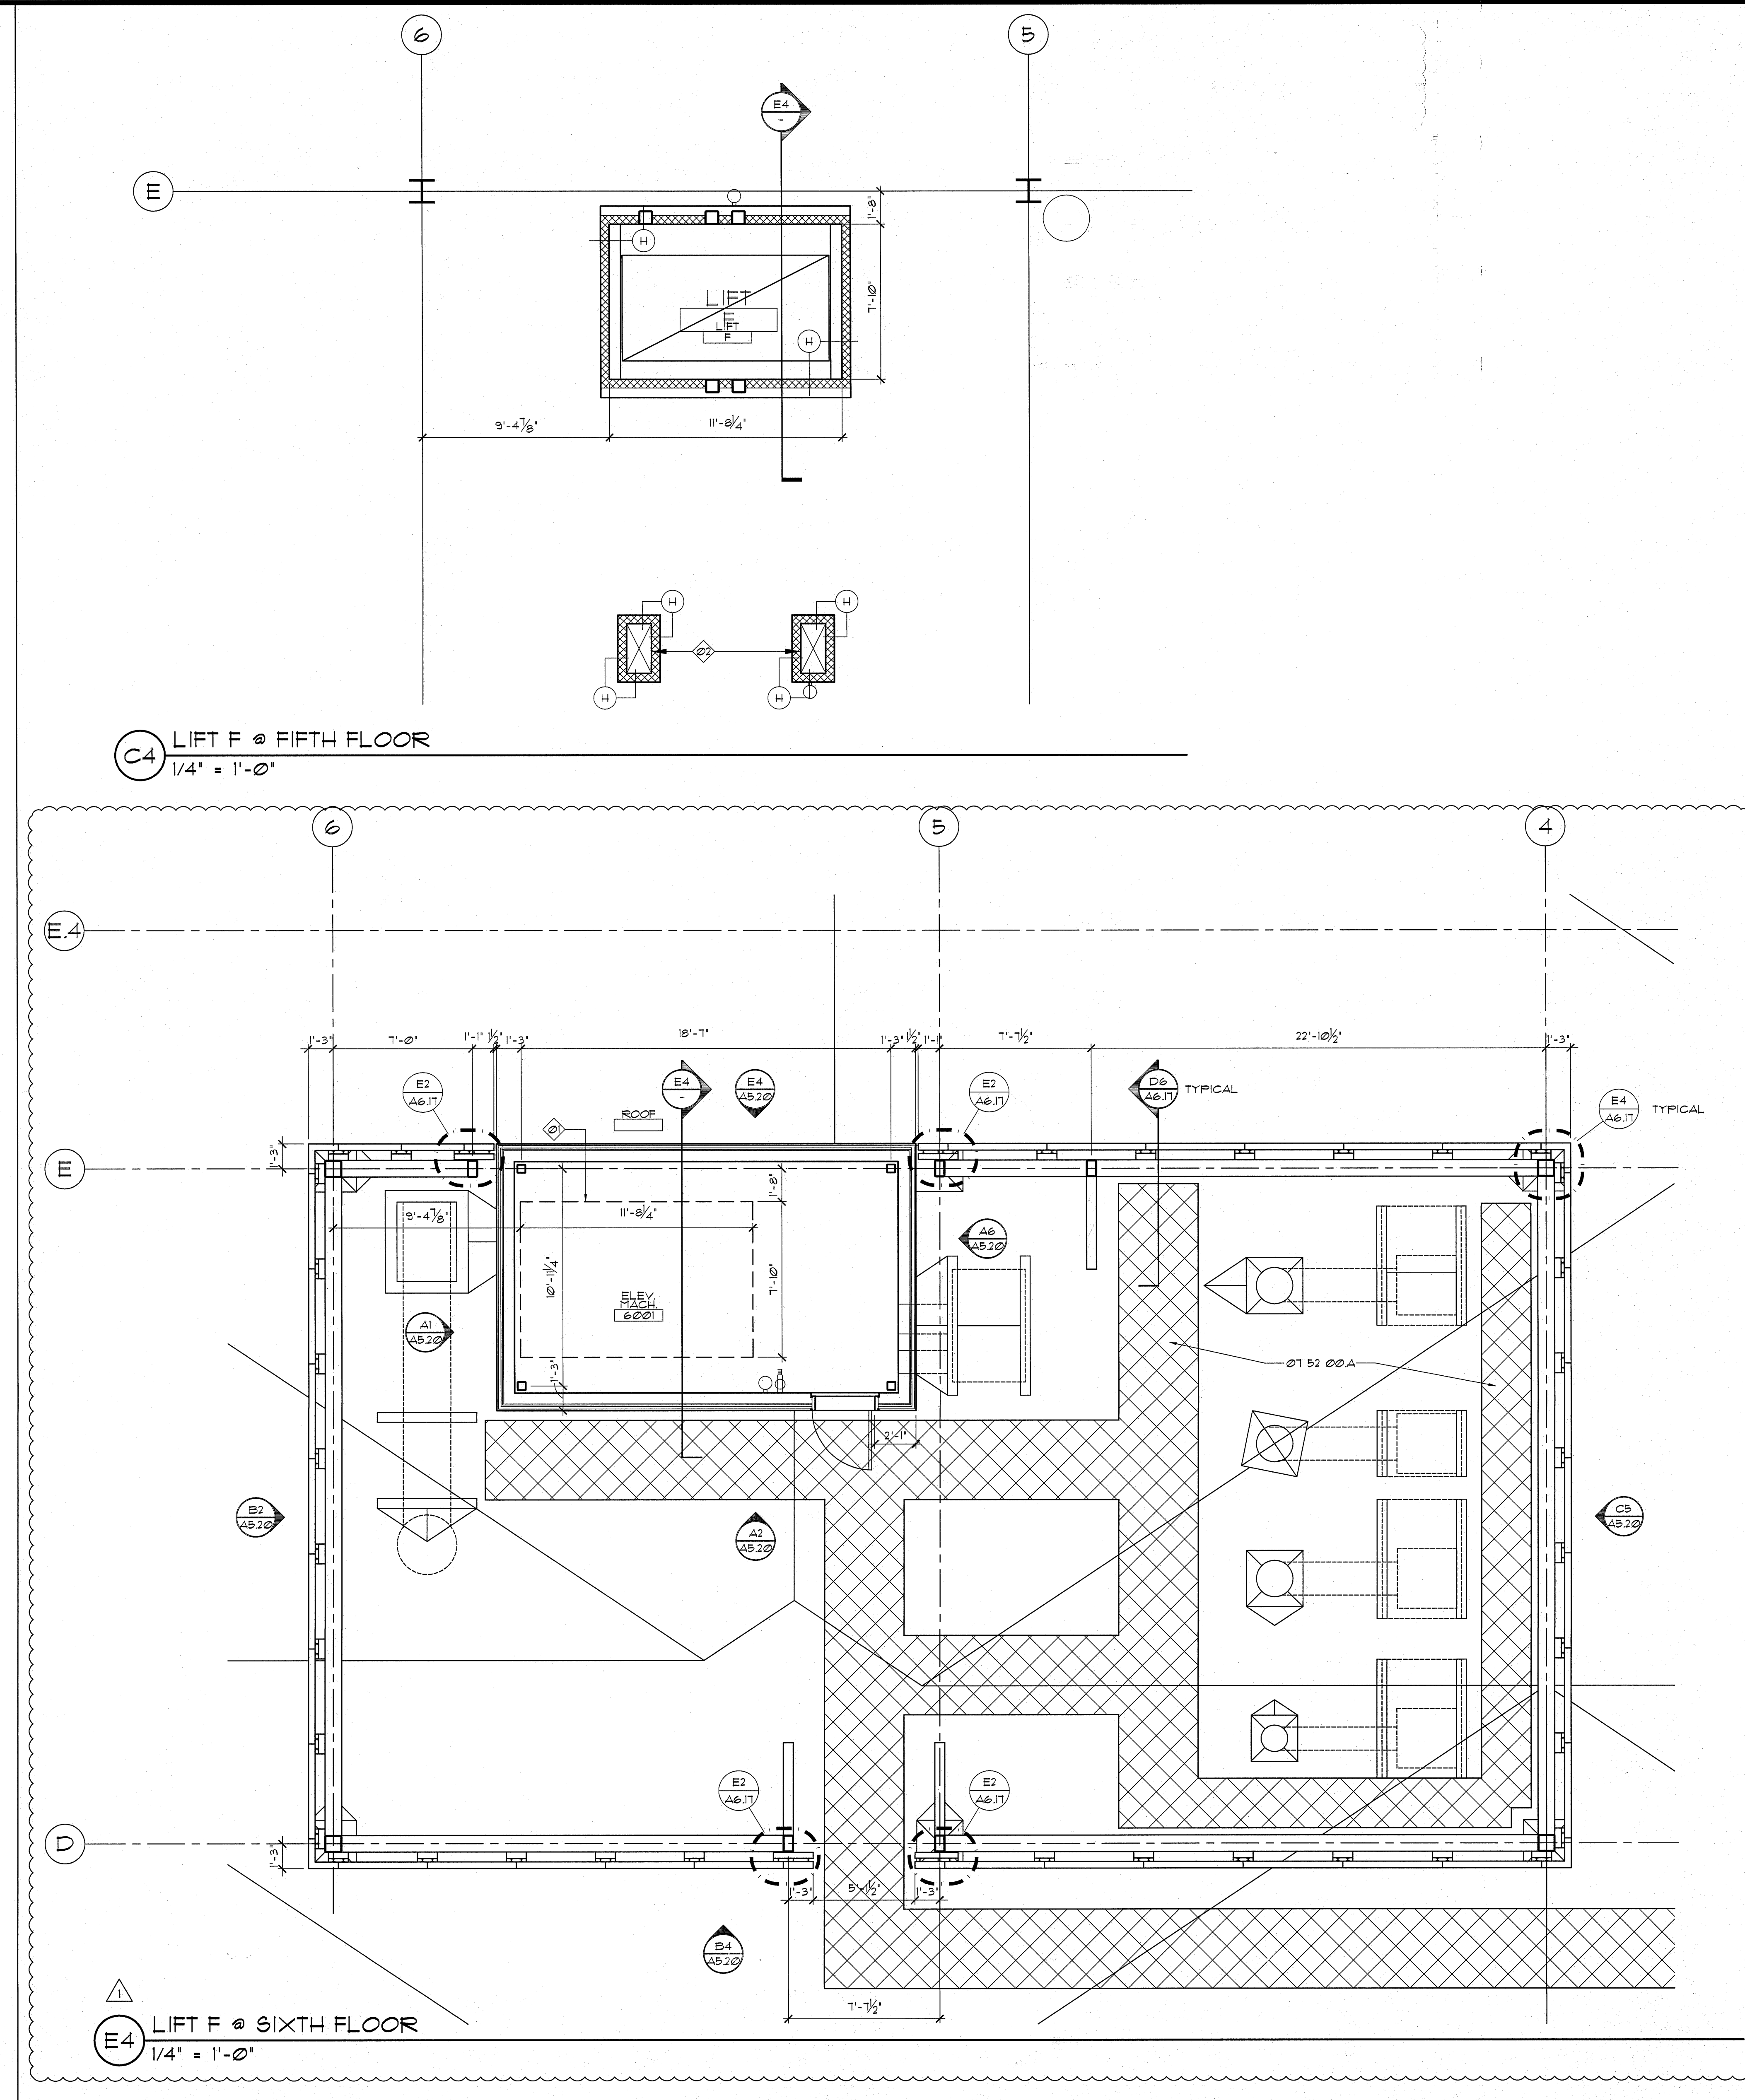


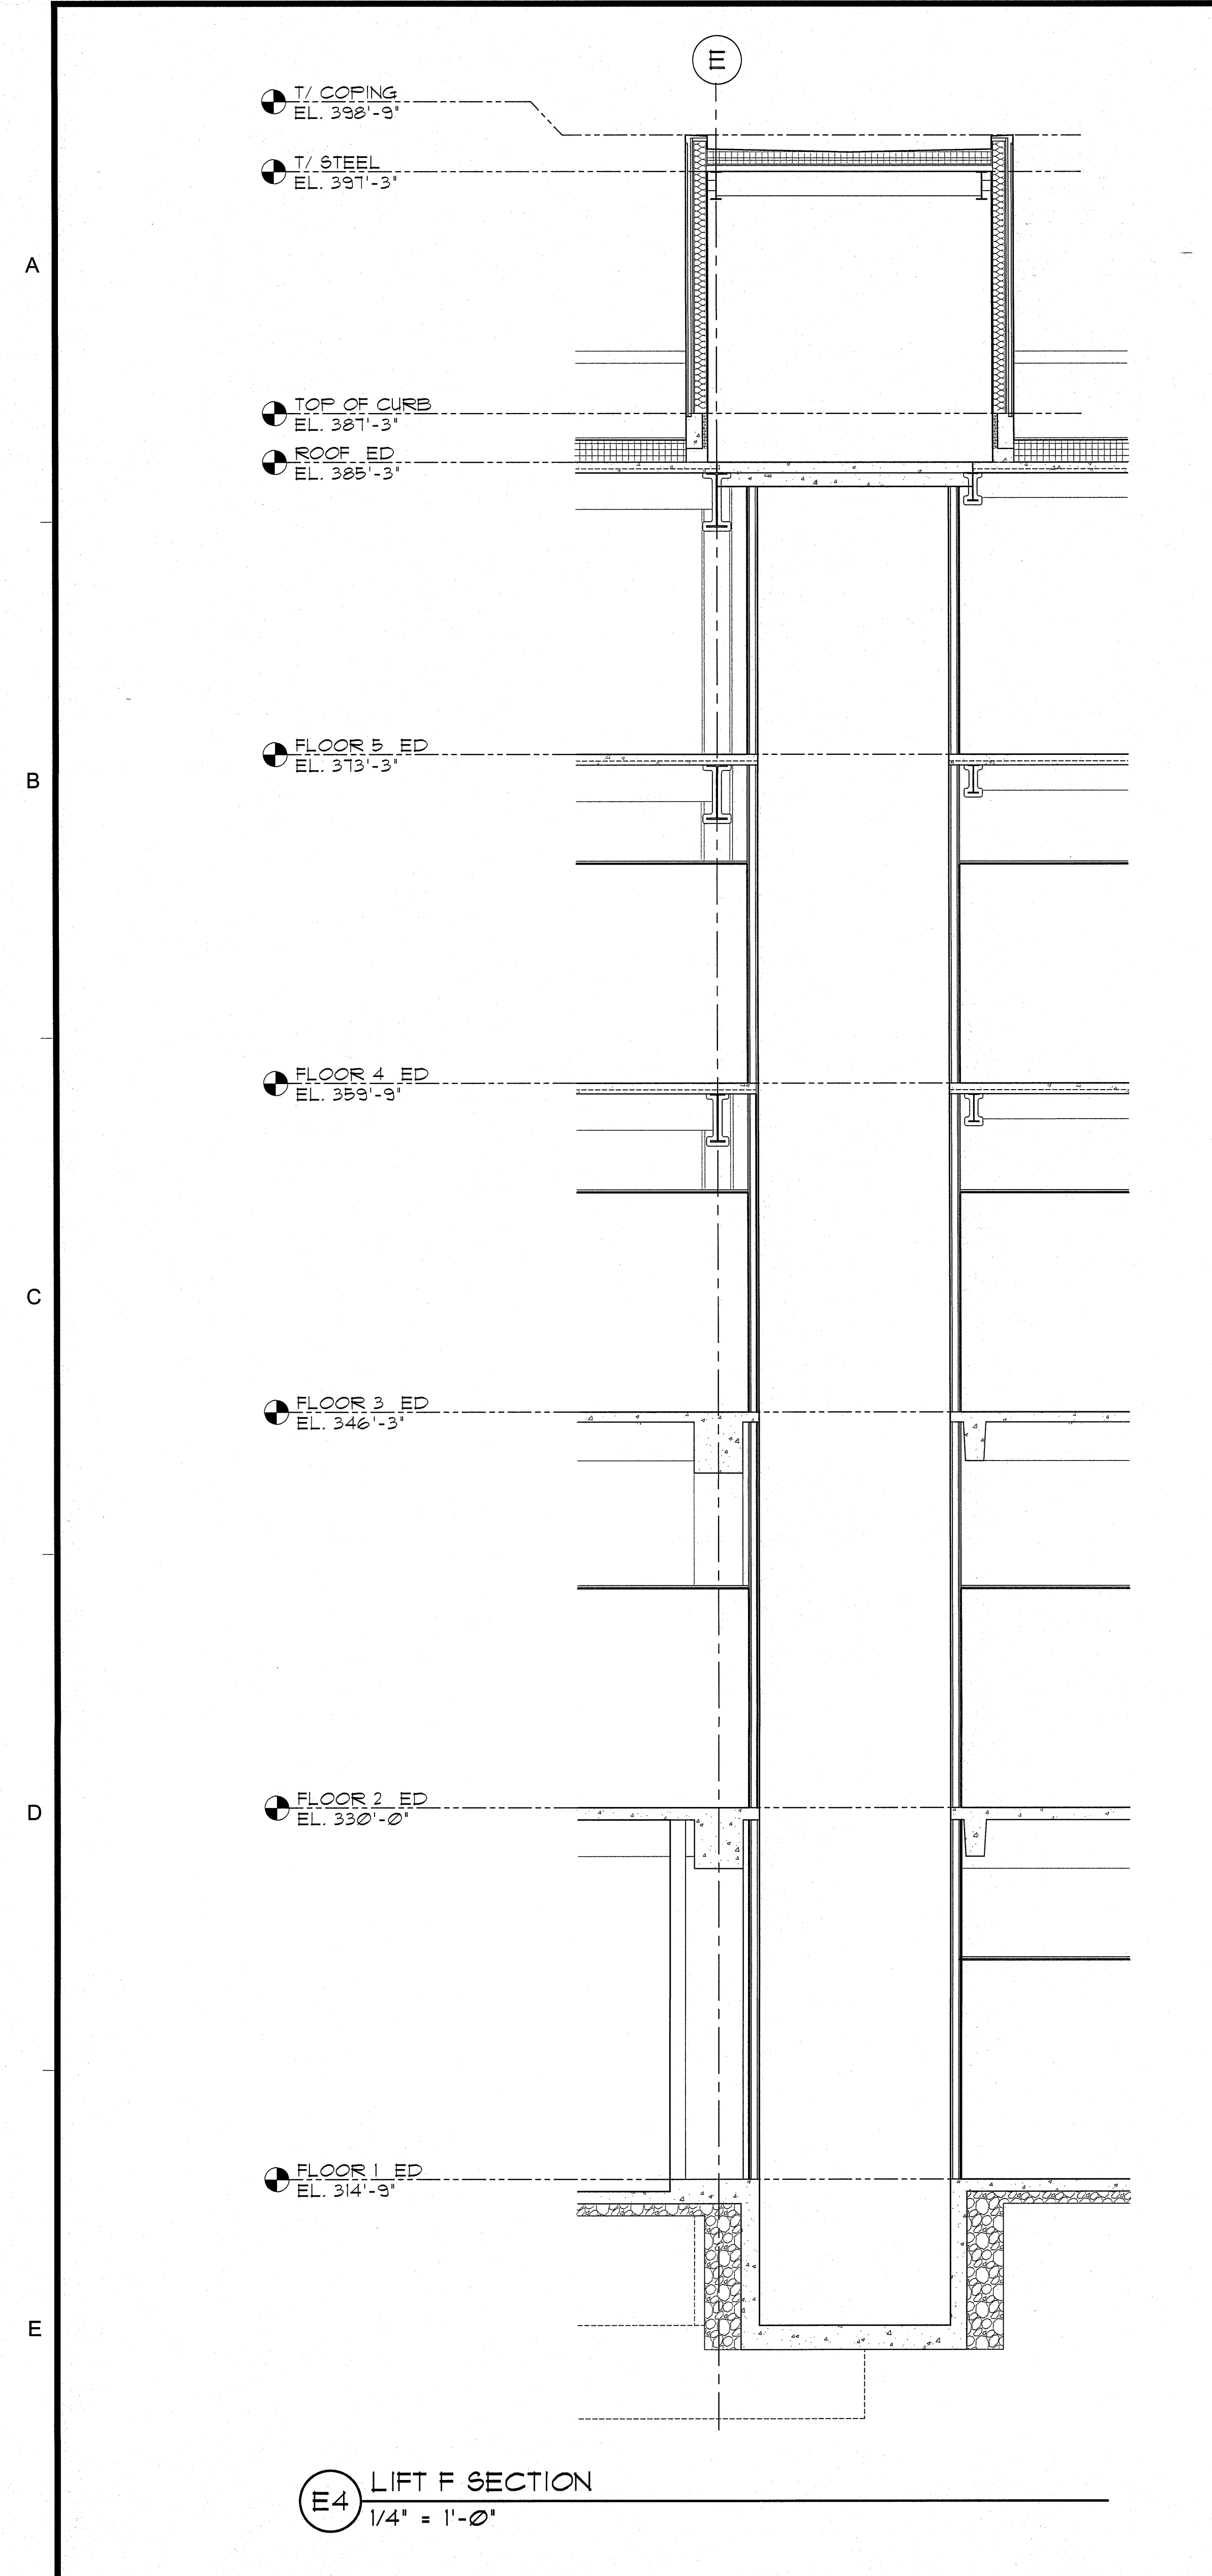

MATERIAL LEGEND

Division 07 Thermal & Moisture Protection
Ø1 52 ØØA WALKWAY PADS

GENERAL NOTES

A. ALL PARTITIONS TYPE 'A' UNLESS NOTED OTHERWISE. REFER TO WALL LEGEND FOR REQUIRED SMOKE PARTITION.
B. REFER TO E1/A120 FOR PARTITION TYPES.

KEY NOTES

OUTLINE OF HOISTWAY BELOW

REFER TO EDGE OF SLAB DRAWINGS FOR SHAFT OPENING DIMENSIONS. SEE TYPICAL SHAFT PARTITION DETAIL A5/ A124