



A
B
C
D
E

B1 ELEVATOR 19 & 20 SECTION - NOT USED
1/4" = 1'-0"

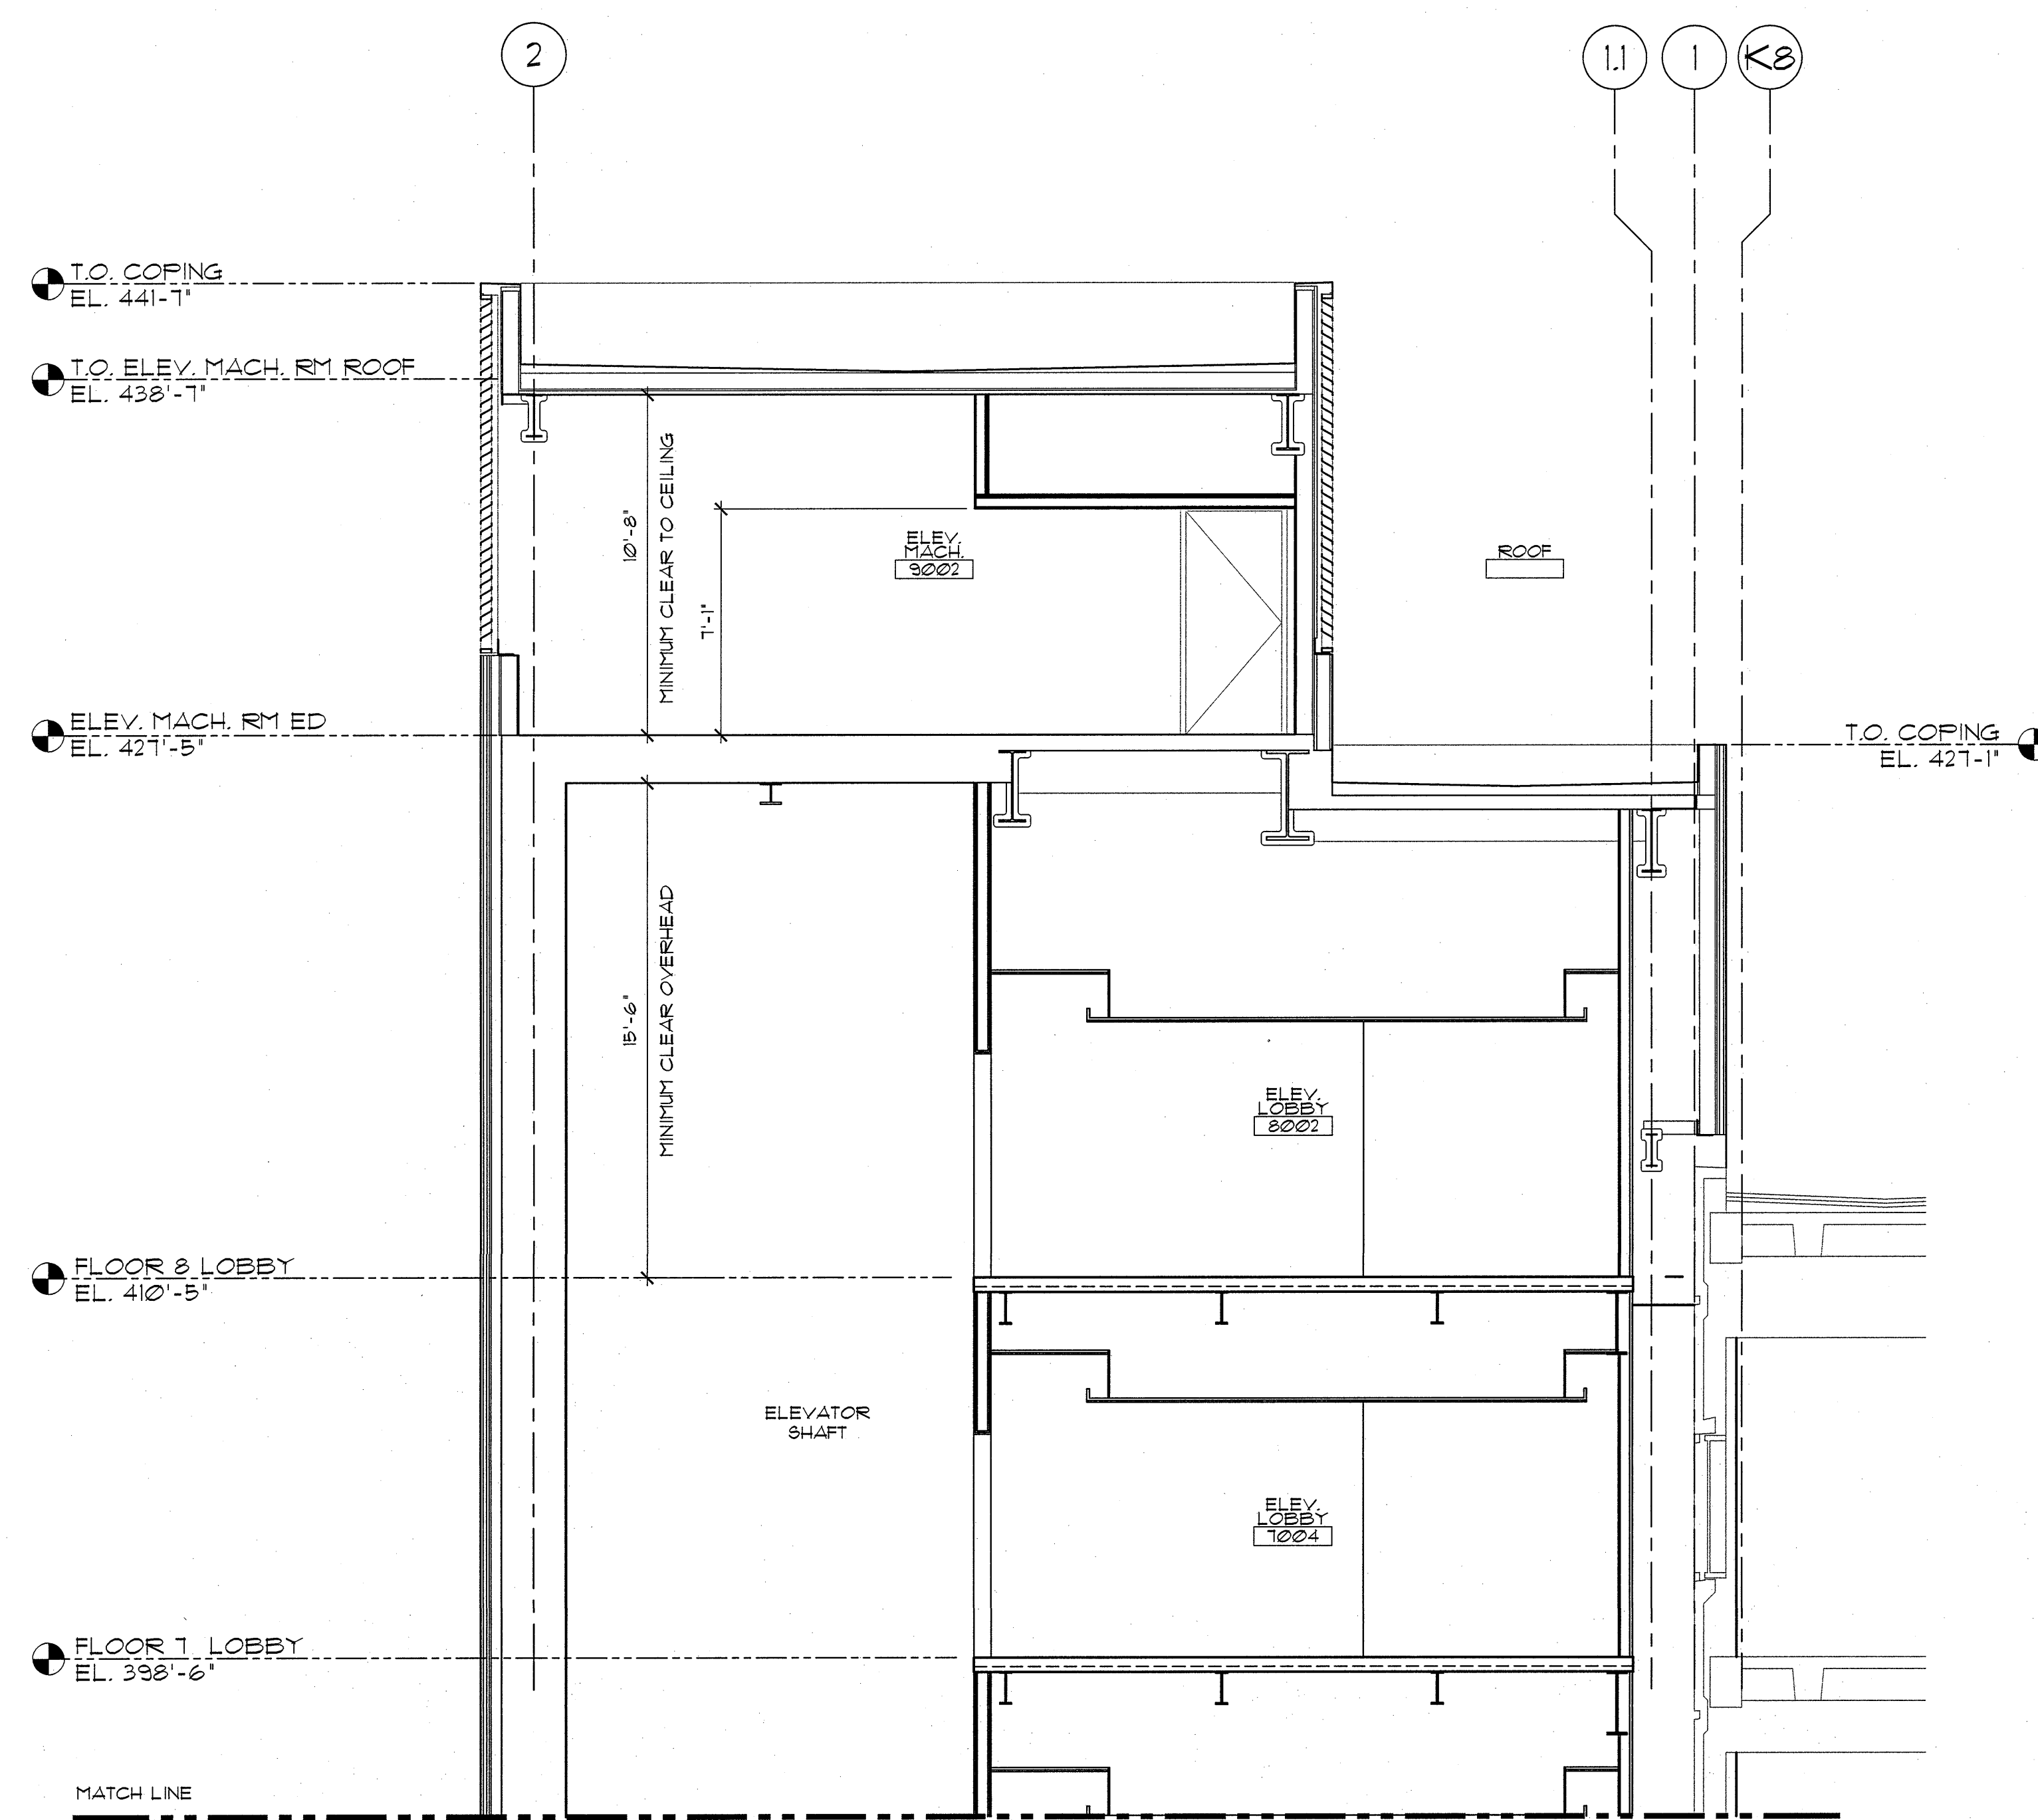

E1 ELEVATOR 19 & 20 SECTION
1/4" = 1'-0"

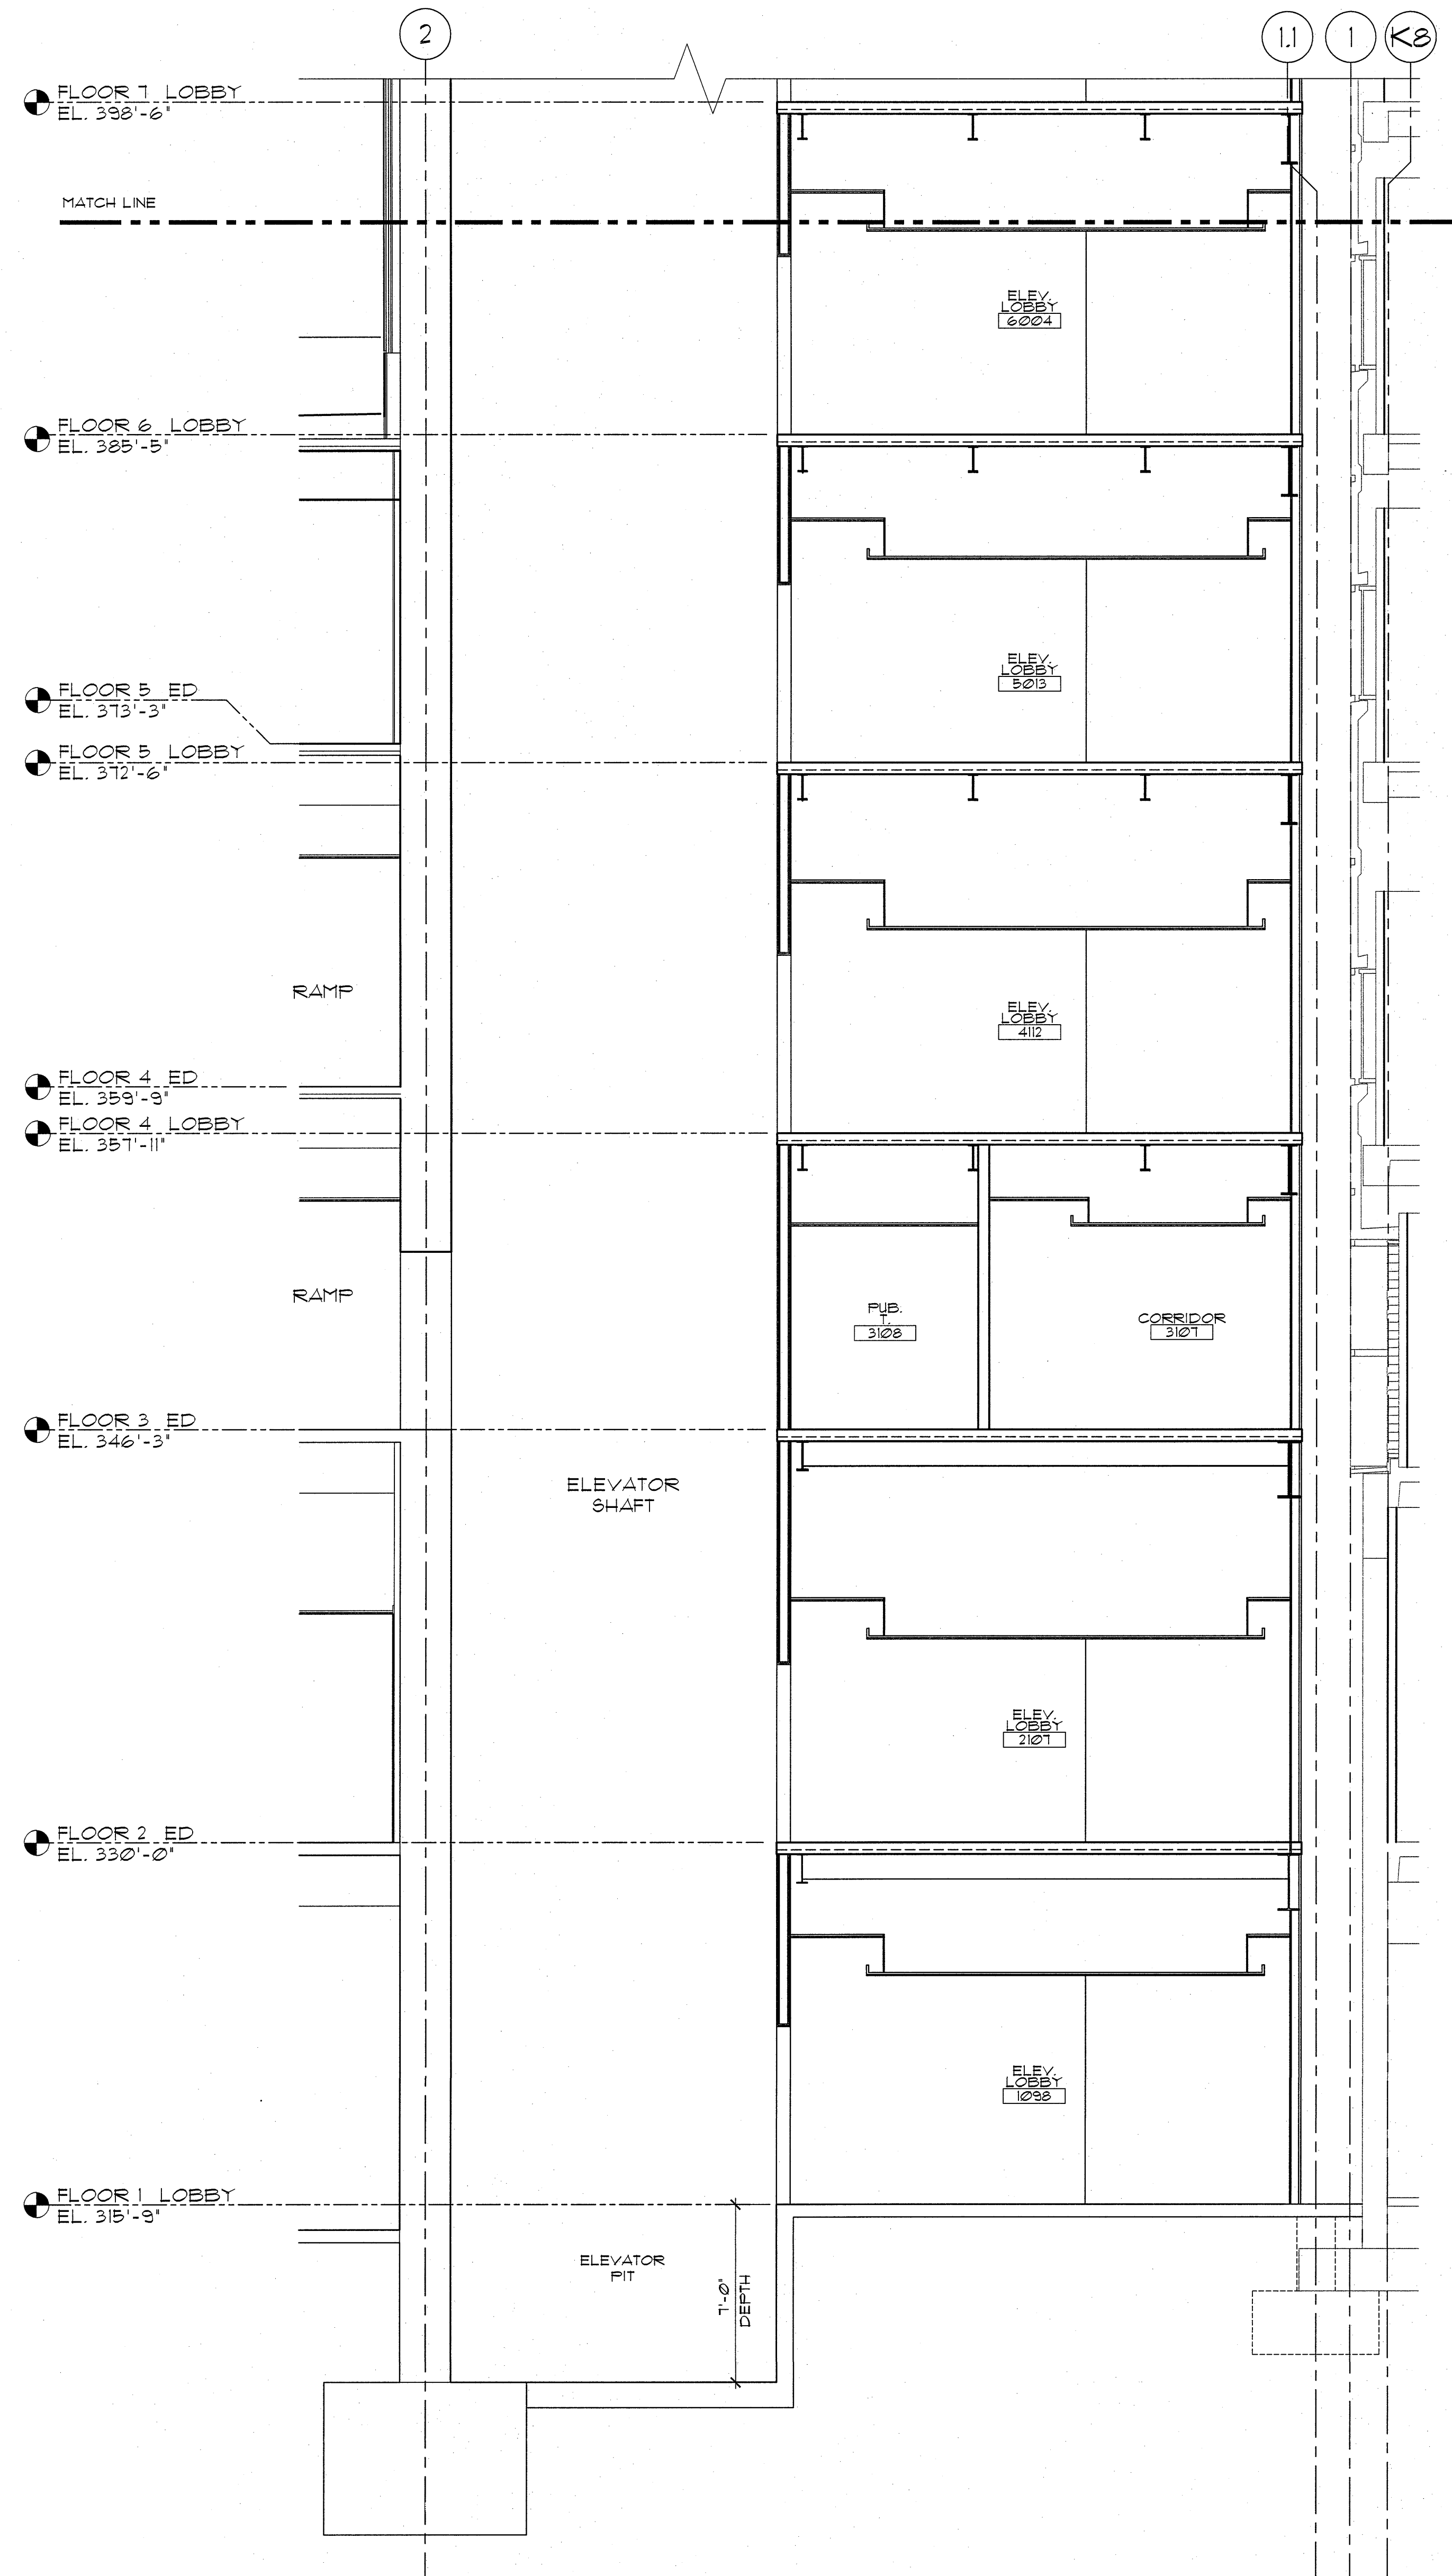

E4 ELEVATOR 19 & 20 SECTION
1/4" = 1'-0"
