



A
B
C
D
E

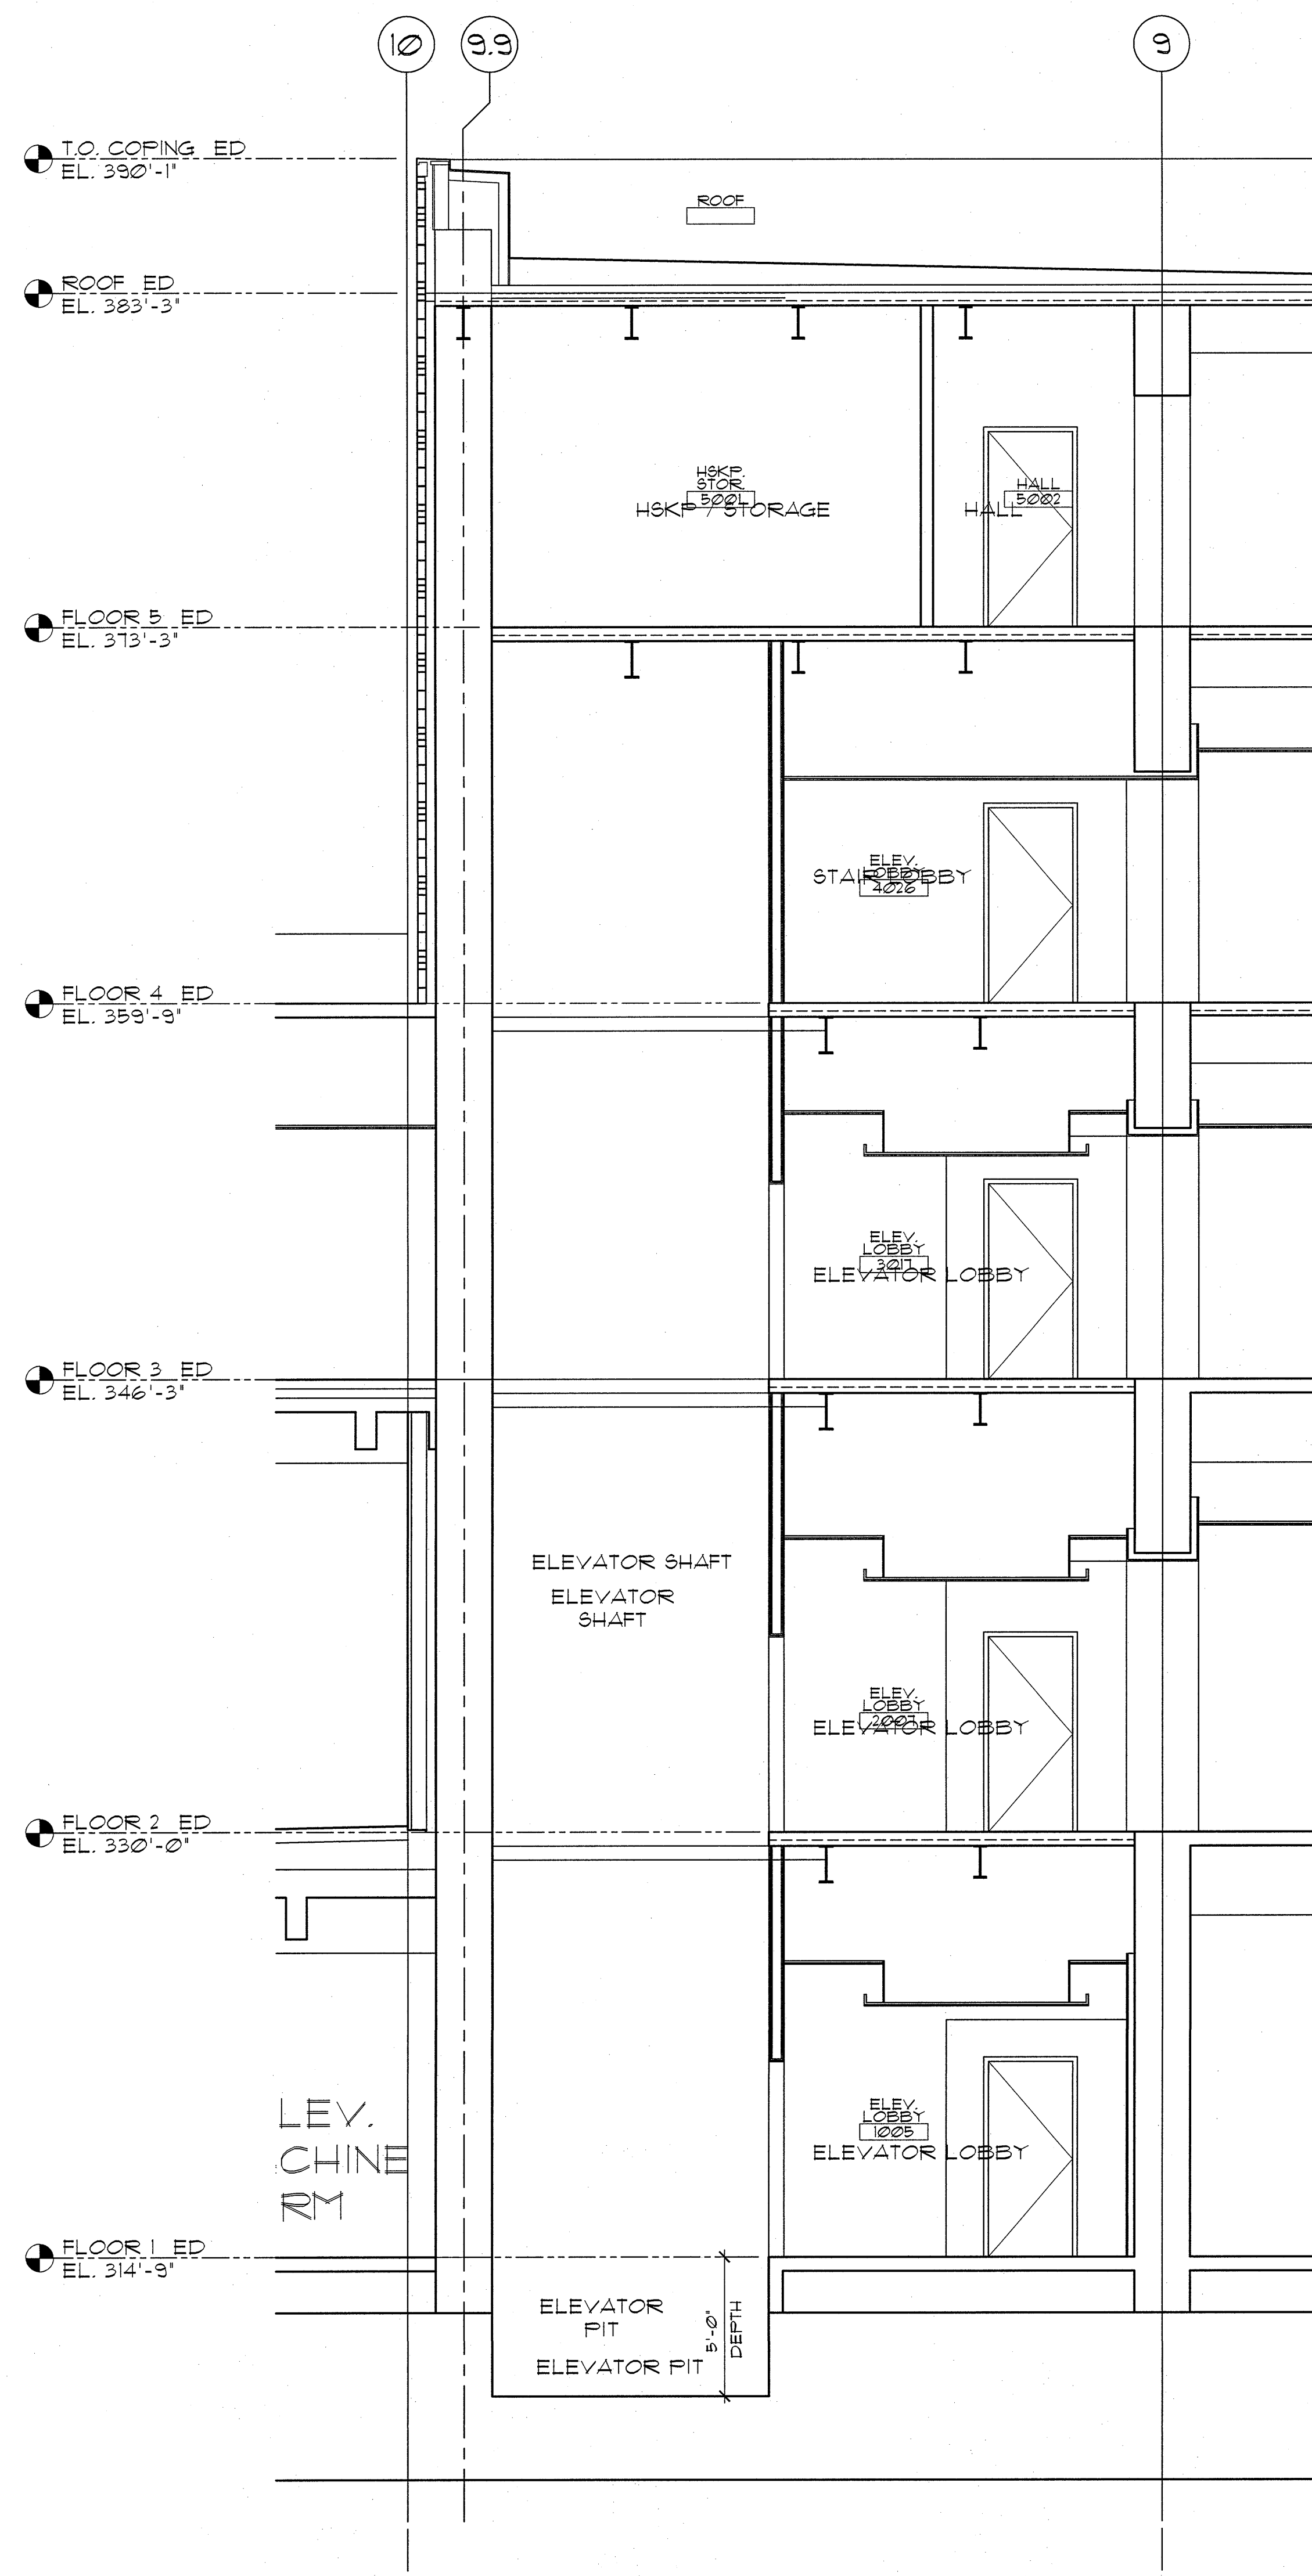

E1 ELEVATOR 21 & 22 SECTION
1/4" = 1'-0"

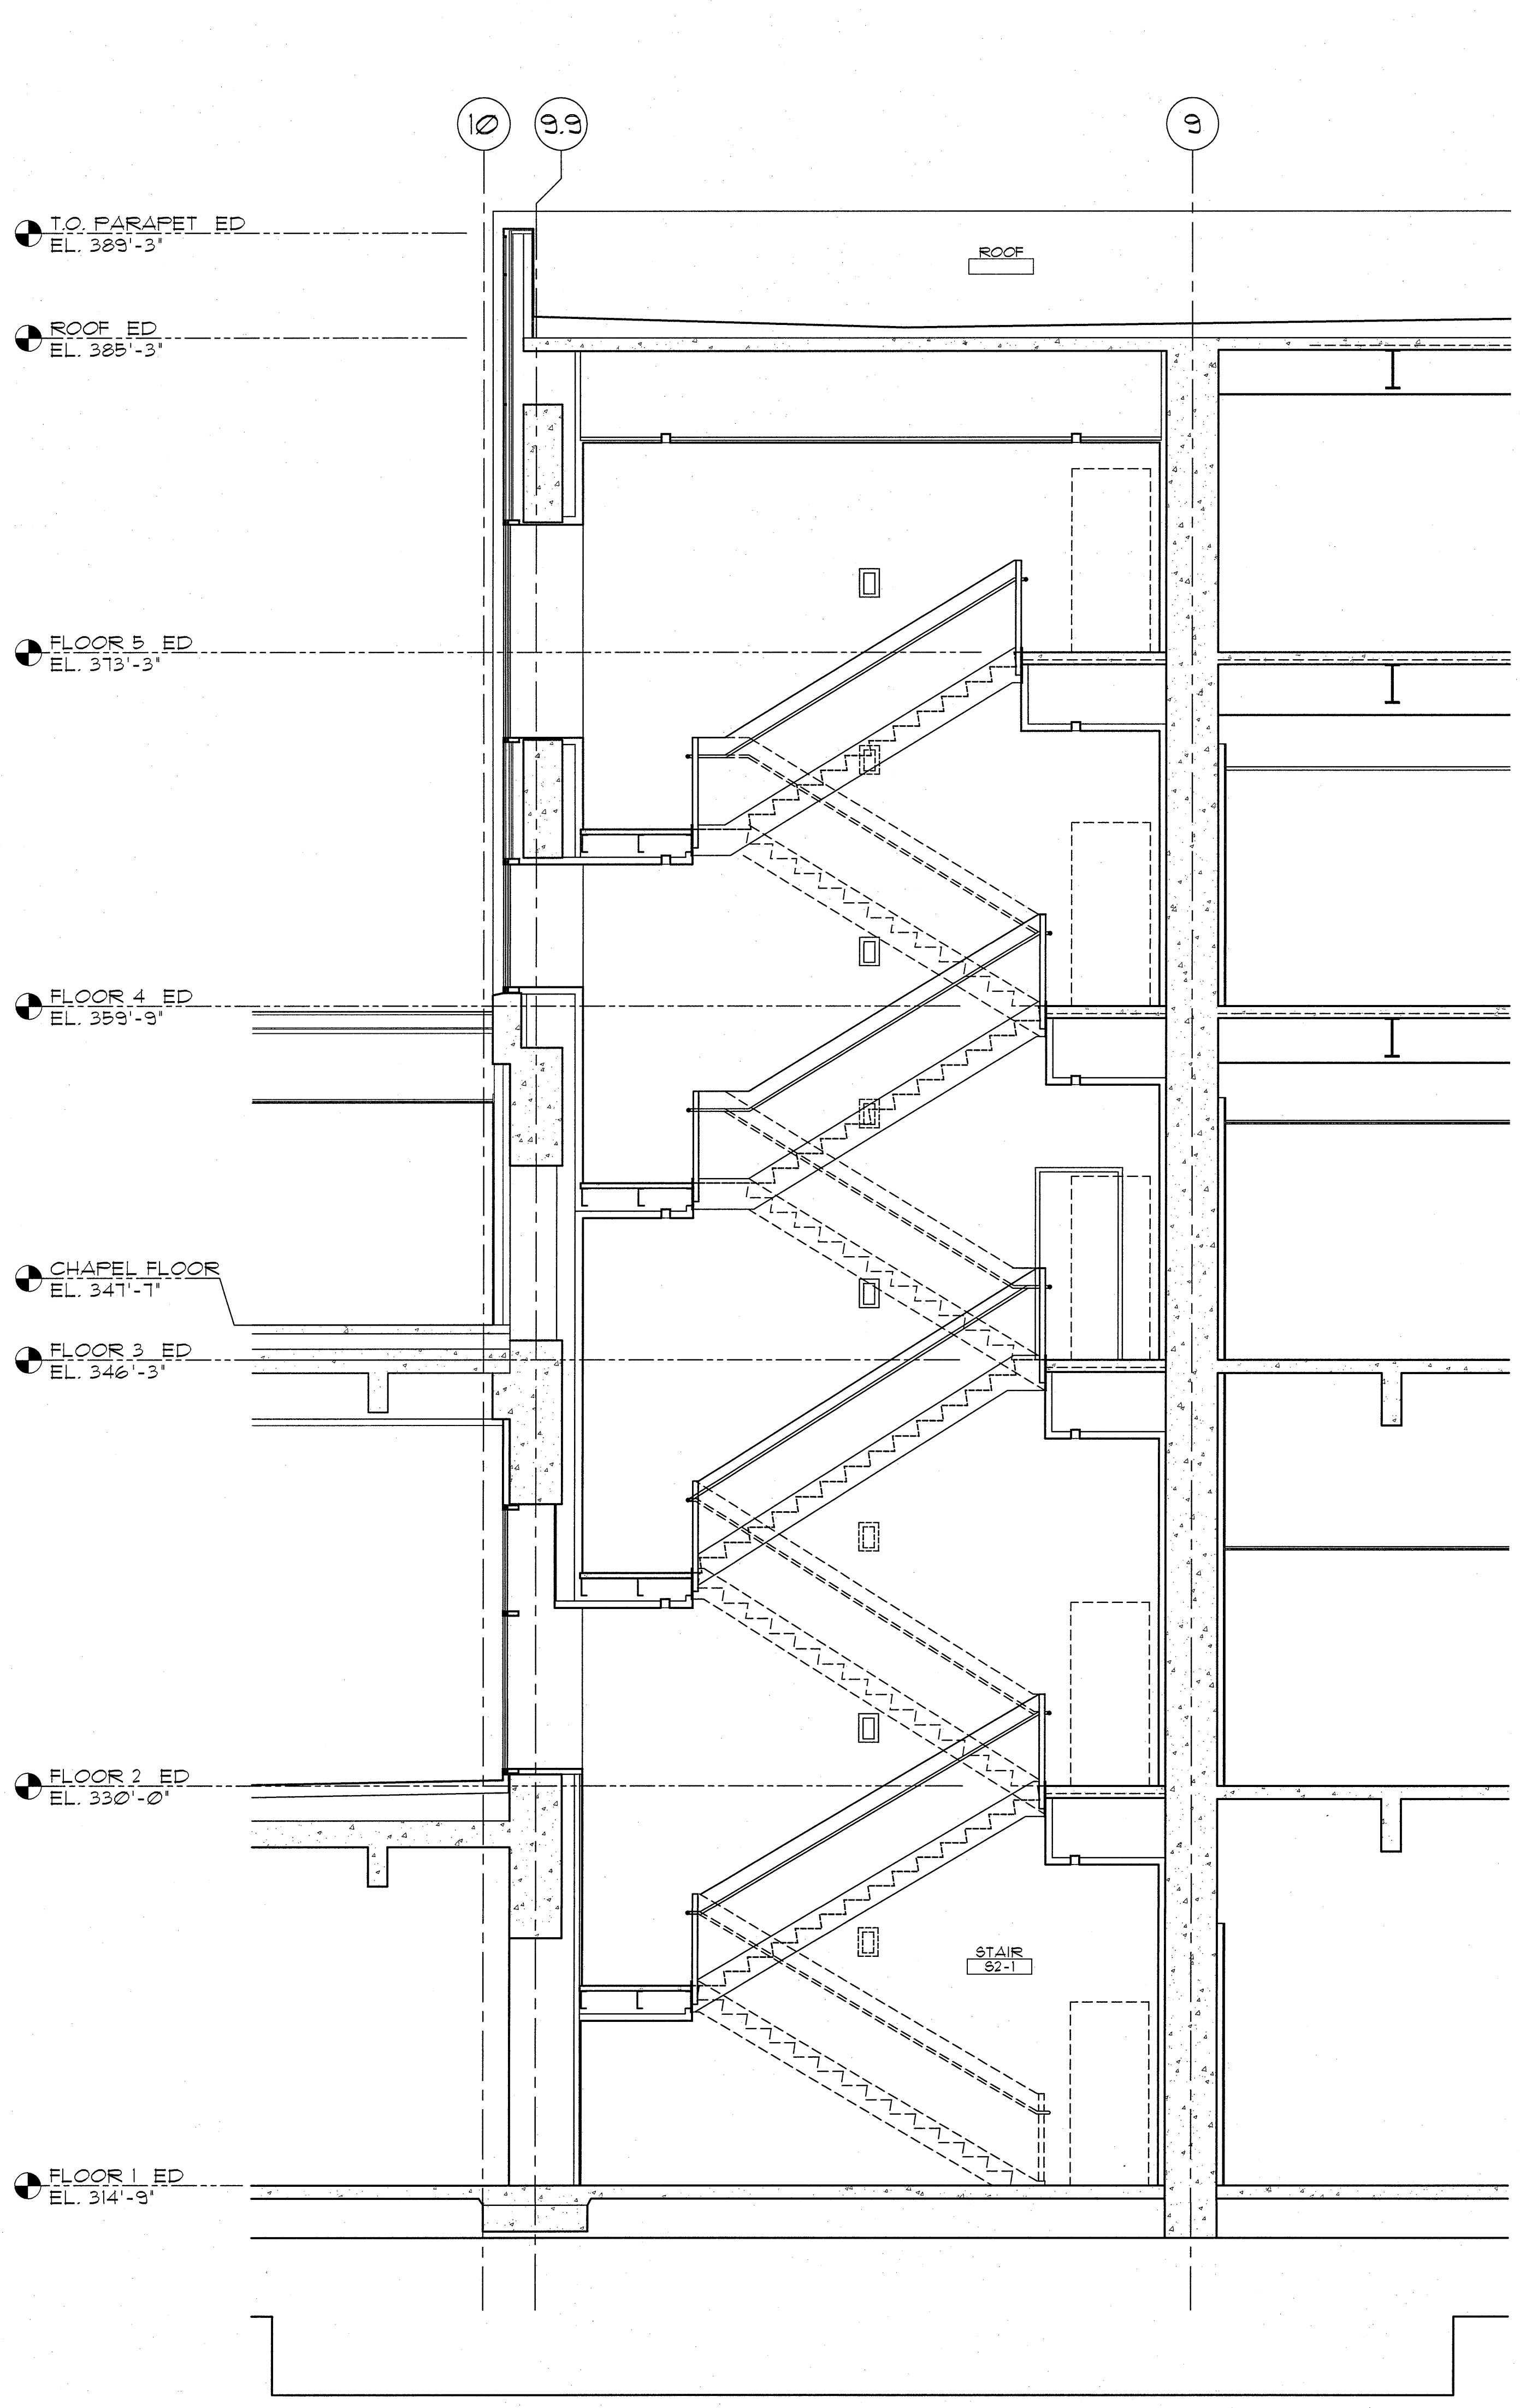

E4 STAIR #2 SECTION
1/4" = 1'-0"