



A  
B  
C  
D  
E

A  
B  
C  
D  
E

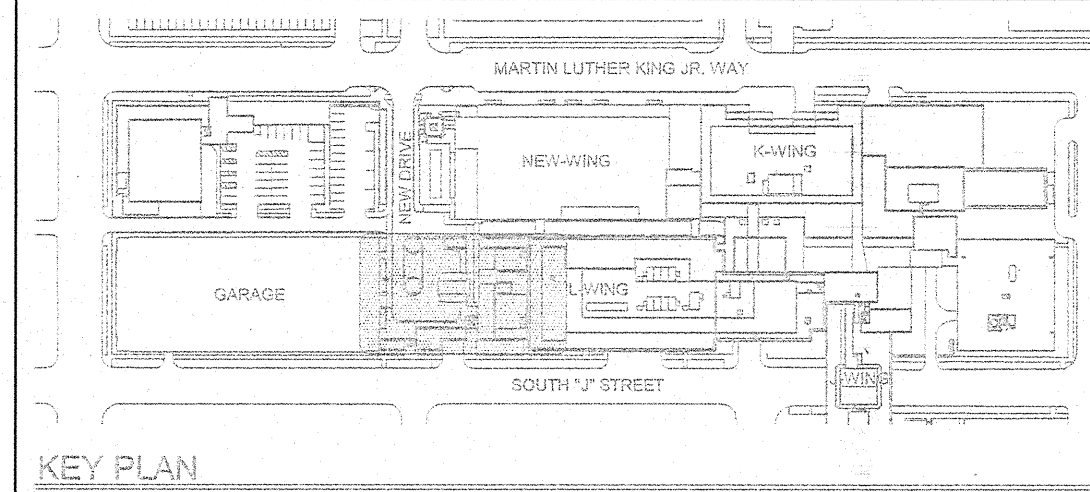

GIFFIN • BOLTE • JURGENS  
ARCHITECTS  
815 S.W. SECOND AVENUE • PORTLAND, OREGON 97204  
(503) 223-0992 www.gbjarch.com FAX (503) 294-3961

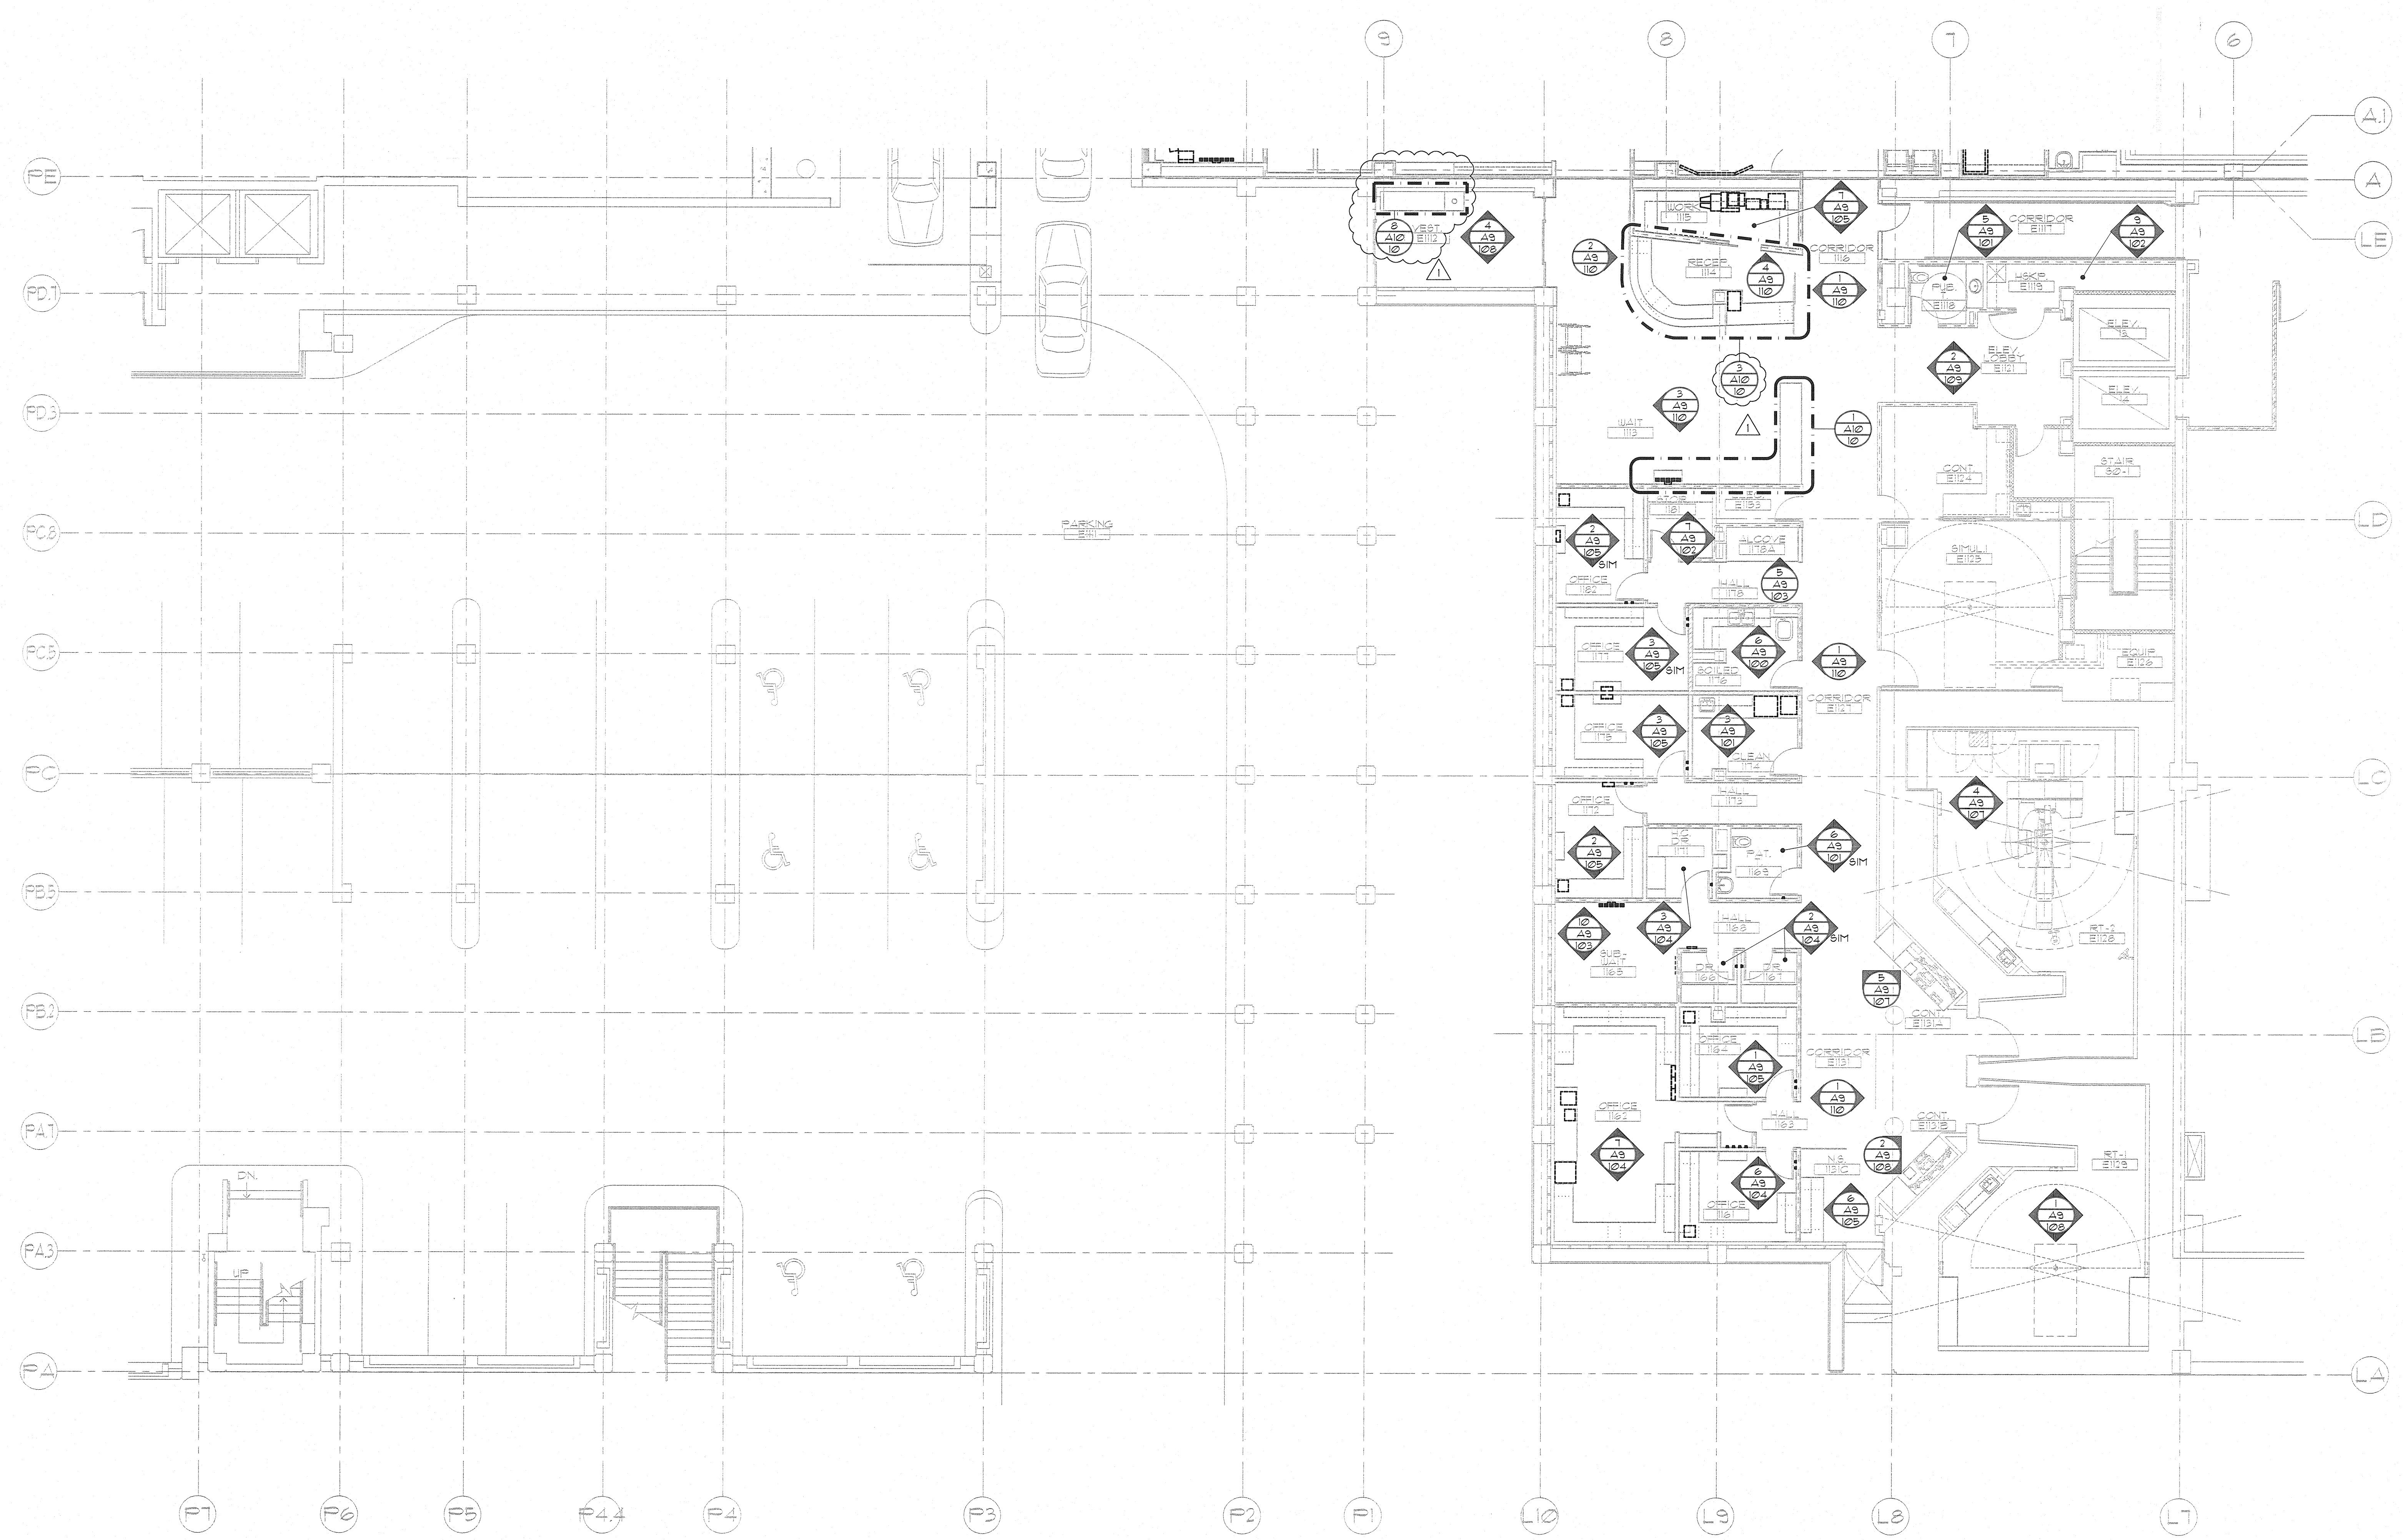

MultiCare  
EMERGENCY DEPARTMENT & CANCER CENTER EXPANSION  
TACOMA, WASHINGTON

CCD 01	01-21-09

Date 09-26-2008  
Scale 1/8"=1'-0"  
Drawn By JLC  
Job No. 4034

1st Floor Equipment  
& Targeting Plan -  
L-Wing & Plaza  
Remodel

A8  
31