
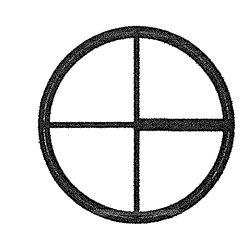


KEY PLAN

- GENERAL NOTES:**
- A. TERRAZZO FLOORING: LOCATION OF CONTROL JOINTS ARE TBD. LOCATIONS TO BE COORDINATED WITH CONTROL JOINTS IN SLAB.
 - B. PROVIDE METAL STRIP BETWEEN TERRAZZO AND OTHER FLOORING TYPES, TYPICAL.
 - C. DIVIDE TERRAZZO PATTERN SECTIONS WITH METAL STRIPS. SIZES TBD.

- KEYNOTES:** ⑤
- 1. ARTIST PROVIDED CAST BRONZE 'CREATURES' (ACI). SEE ACMS FOR DESCRIPTION; ALLOWANCE.
 - 2. CUSTOM VINYL WAYFINDING ELEMENT CUT INTO CARPET.
 - 3. Not Used.
 - 4. Not Used.
 - 5. Not Used.

- LEGEND**
- DIRECTION OF GRAIN PATTERN
 - - - FLOORING MATERIAL SEAM LOCATION
 - ★ CAST BRONZE CREATURES

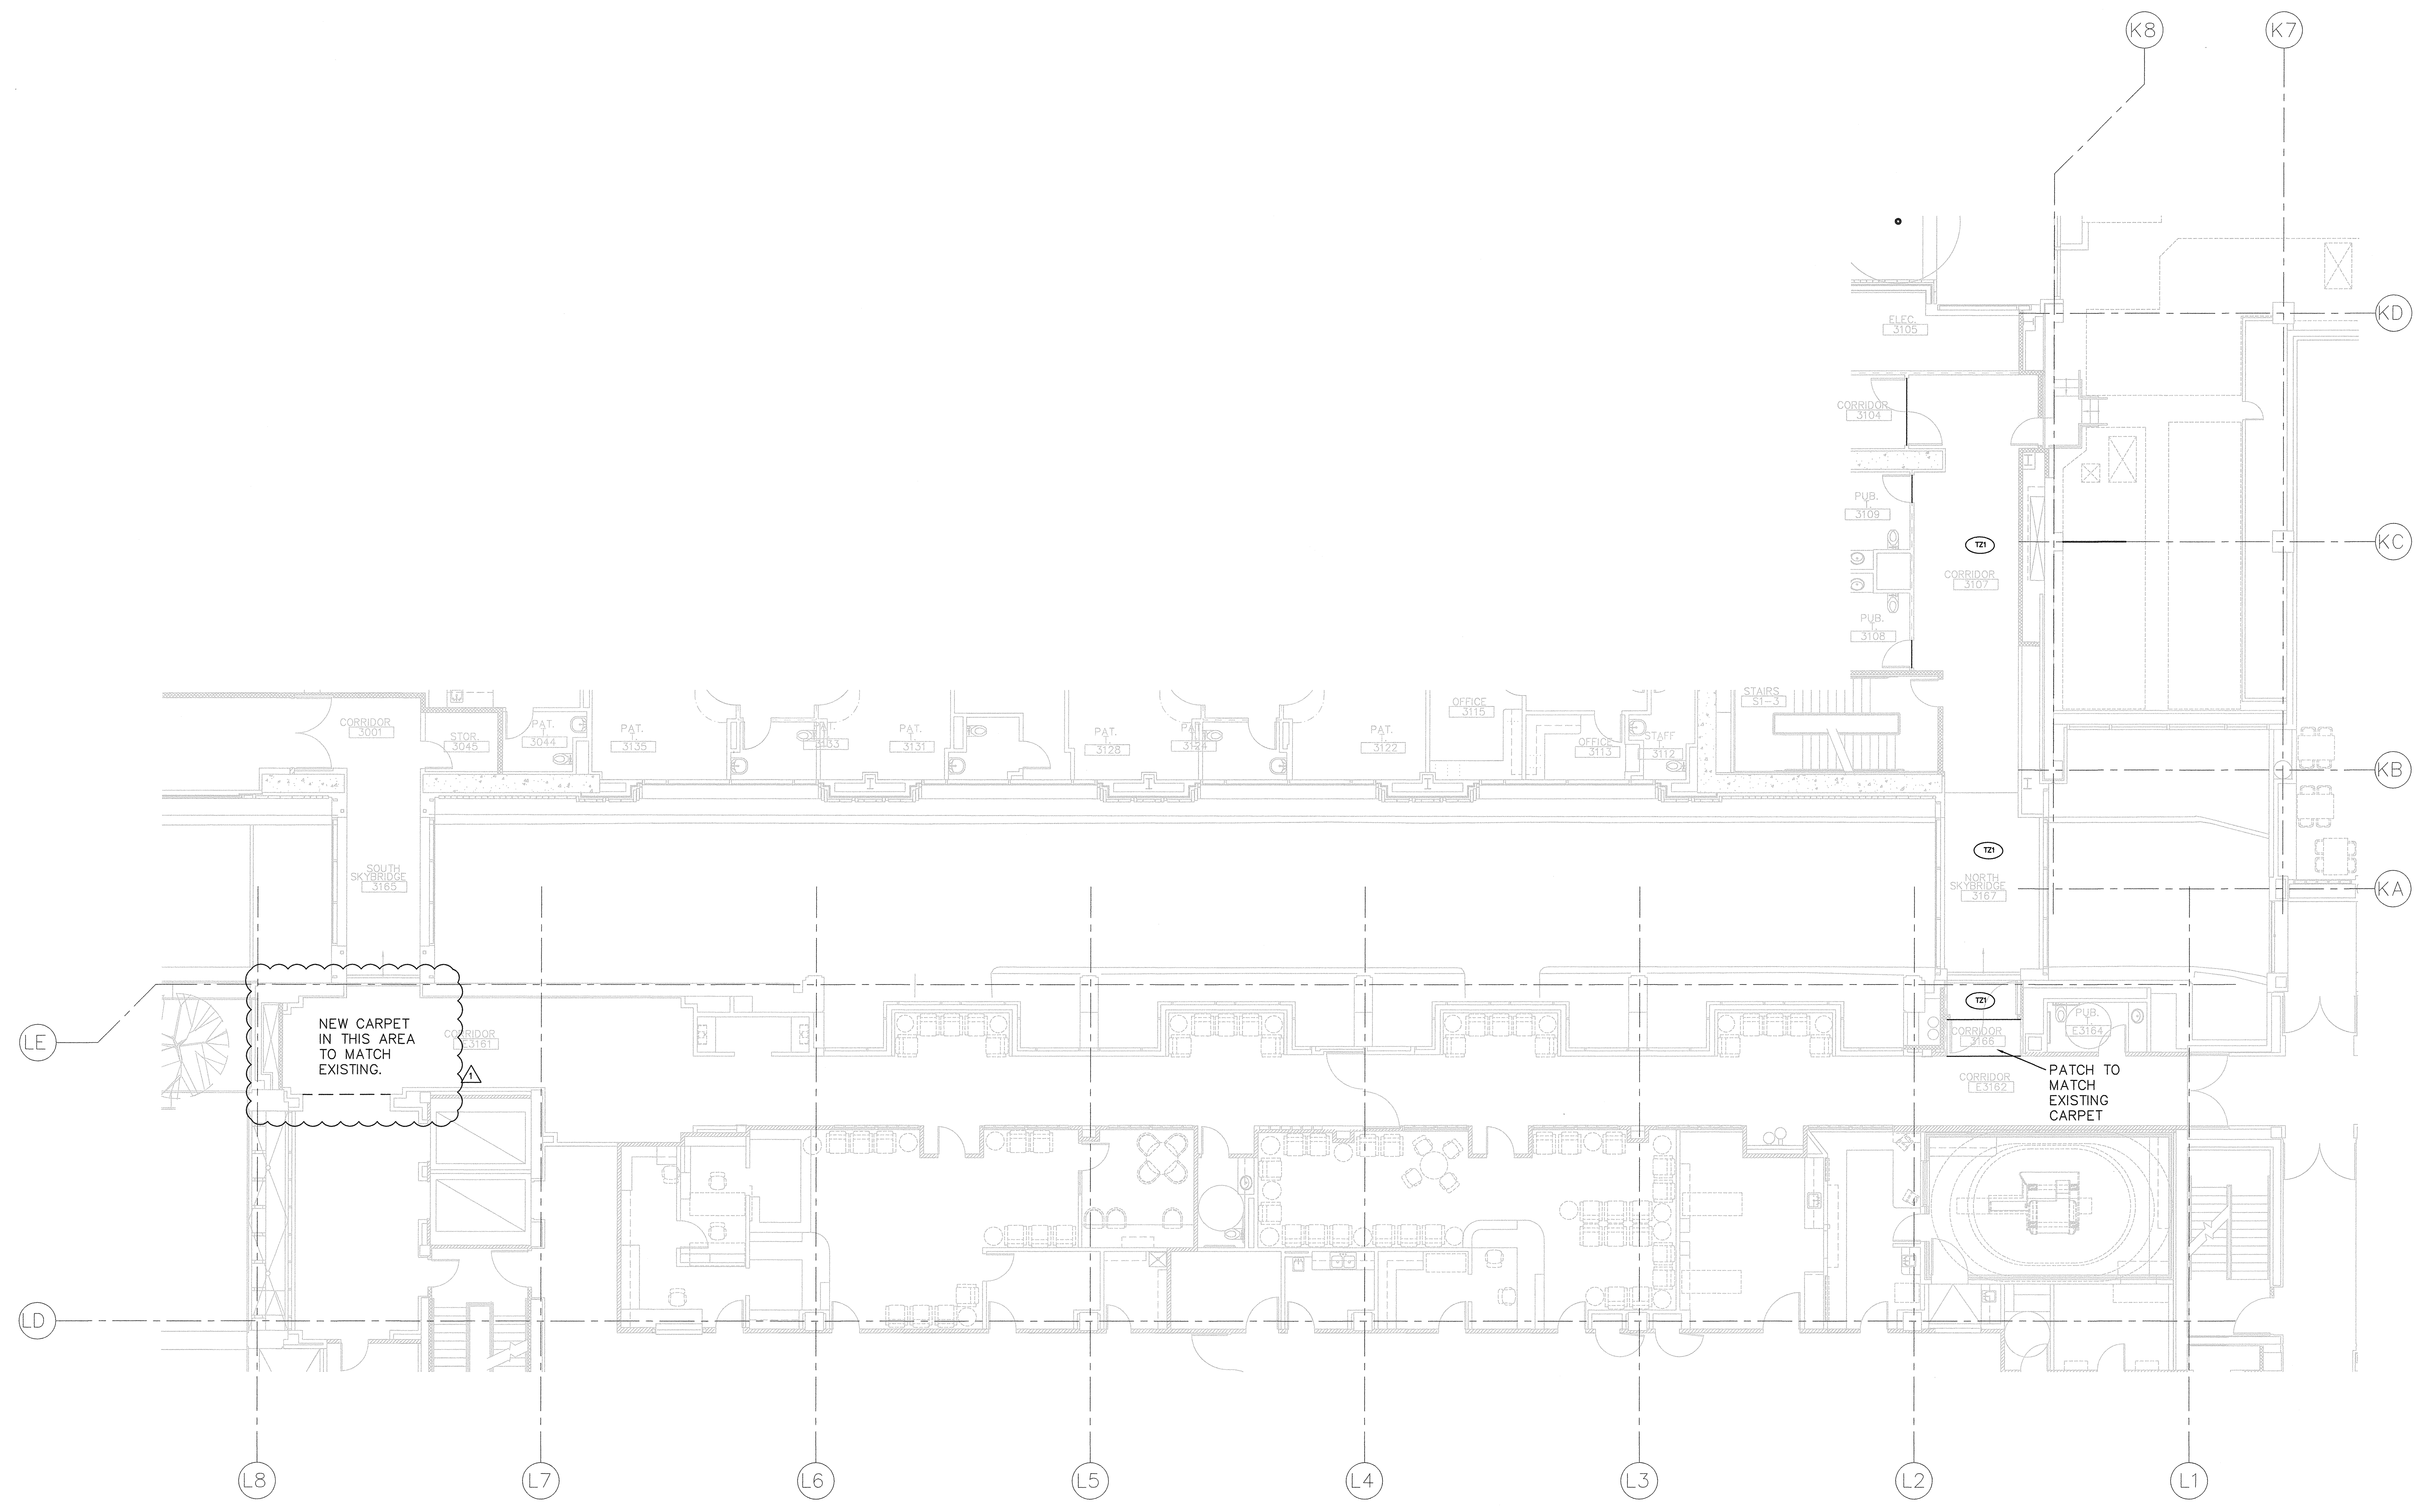

△ CCD 05	01-21-09				

Date	09-26-2008
Scale	1/8"=1'-0"
Drawn By	
Job No.	4034