

KEY PLAN

GENERAL NOTES:


- A. TERRAZZO FLOORING: LOCATION OF CONTROL JOINTS ARE TBD. LOCATIONS TO BE COORDINATED WITH CONTROL JOINTS IN SLAB.
- B. PROVIDE METAL STRIP BETWEEN TERRAZZO AND OTHER FLOORING TYPES, TYPICAL.
- C. DIVIDE TERRAZZO PATTERN SECTIONS WITH METAL STRIPS. SIZES TBD.

KEYNOTES: ⑤

- 1. ARTIST PROVIDED CAST BRONZE 'CREATURES' (ACI). SEE ACMS FOR DESCRIPTION. ALLOWANCE.
- 2. CUSTOM VINYL WAYFINDING ELEMENT CUT INTO CARPET.
- 3. Not Used.
- 4. Not Used.
- 5. Not Used.

LEGEND

- DIRECTION OF GRAIN PATTERN
- FLOORING MATERIAL SEAM LOCATION
- ⚡ CAST BRONZE CREATURES

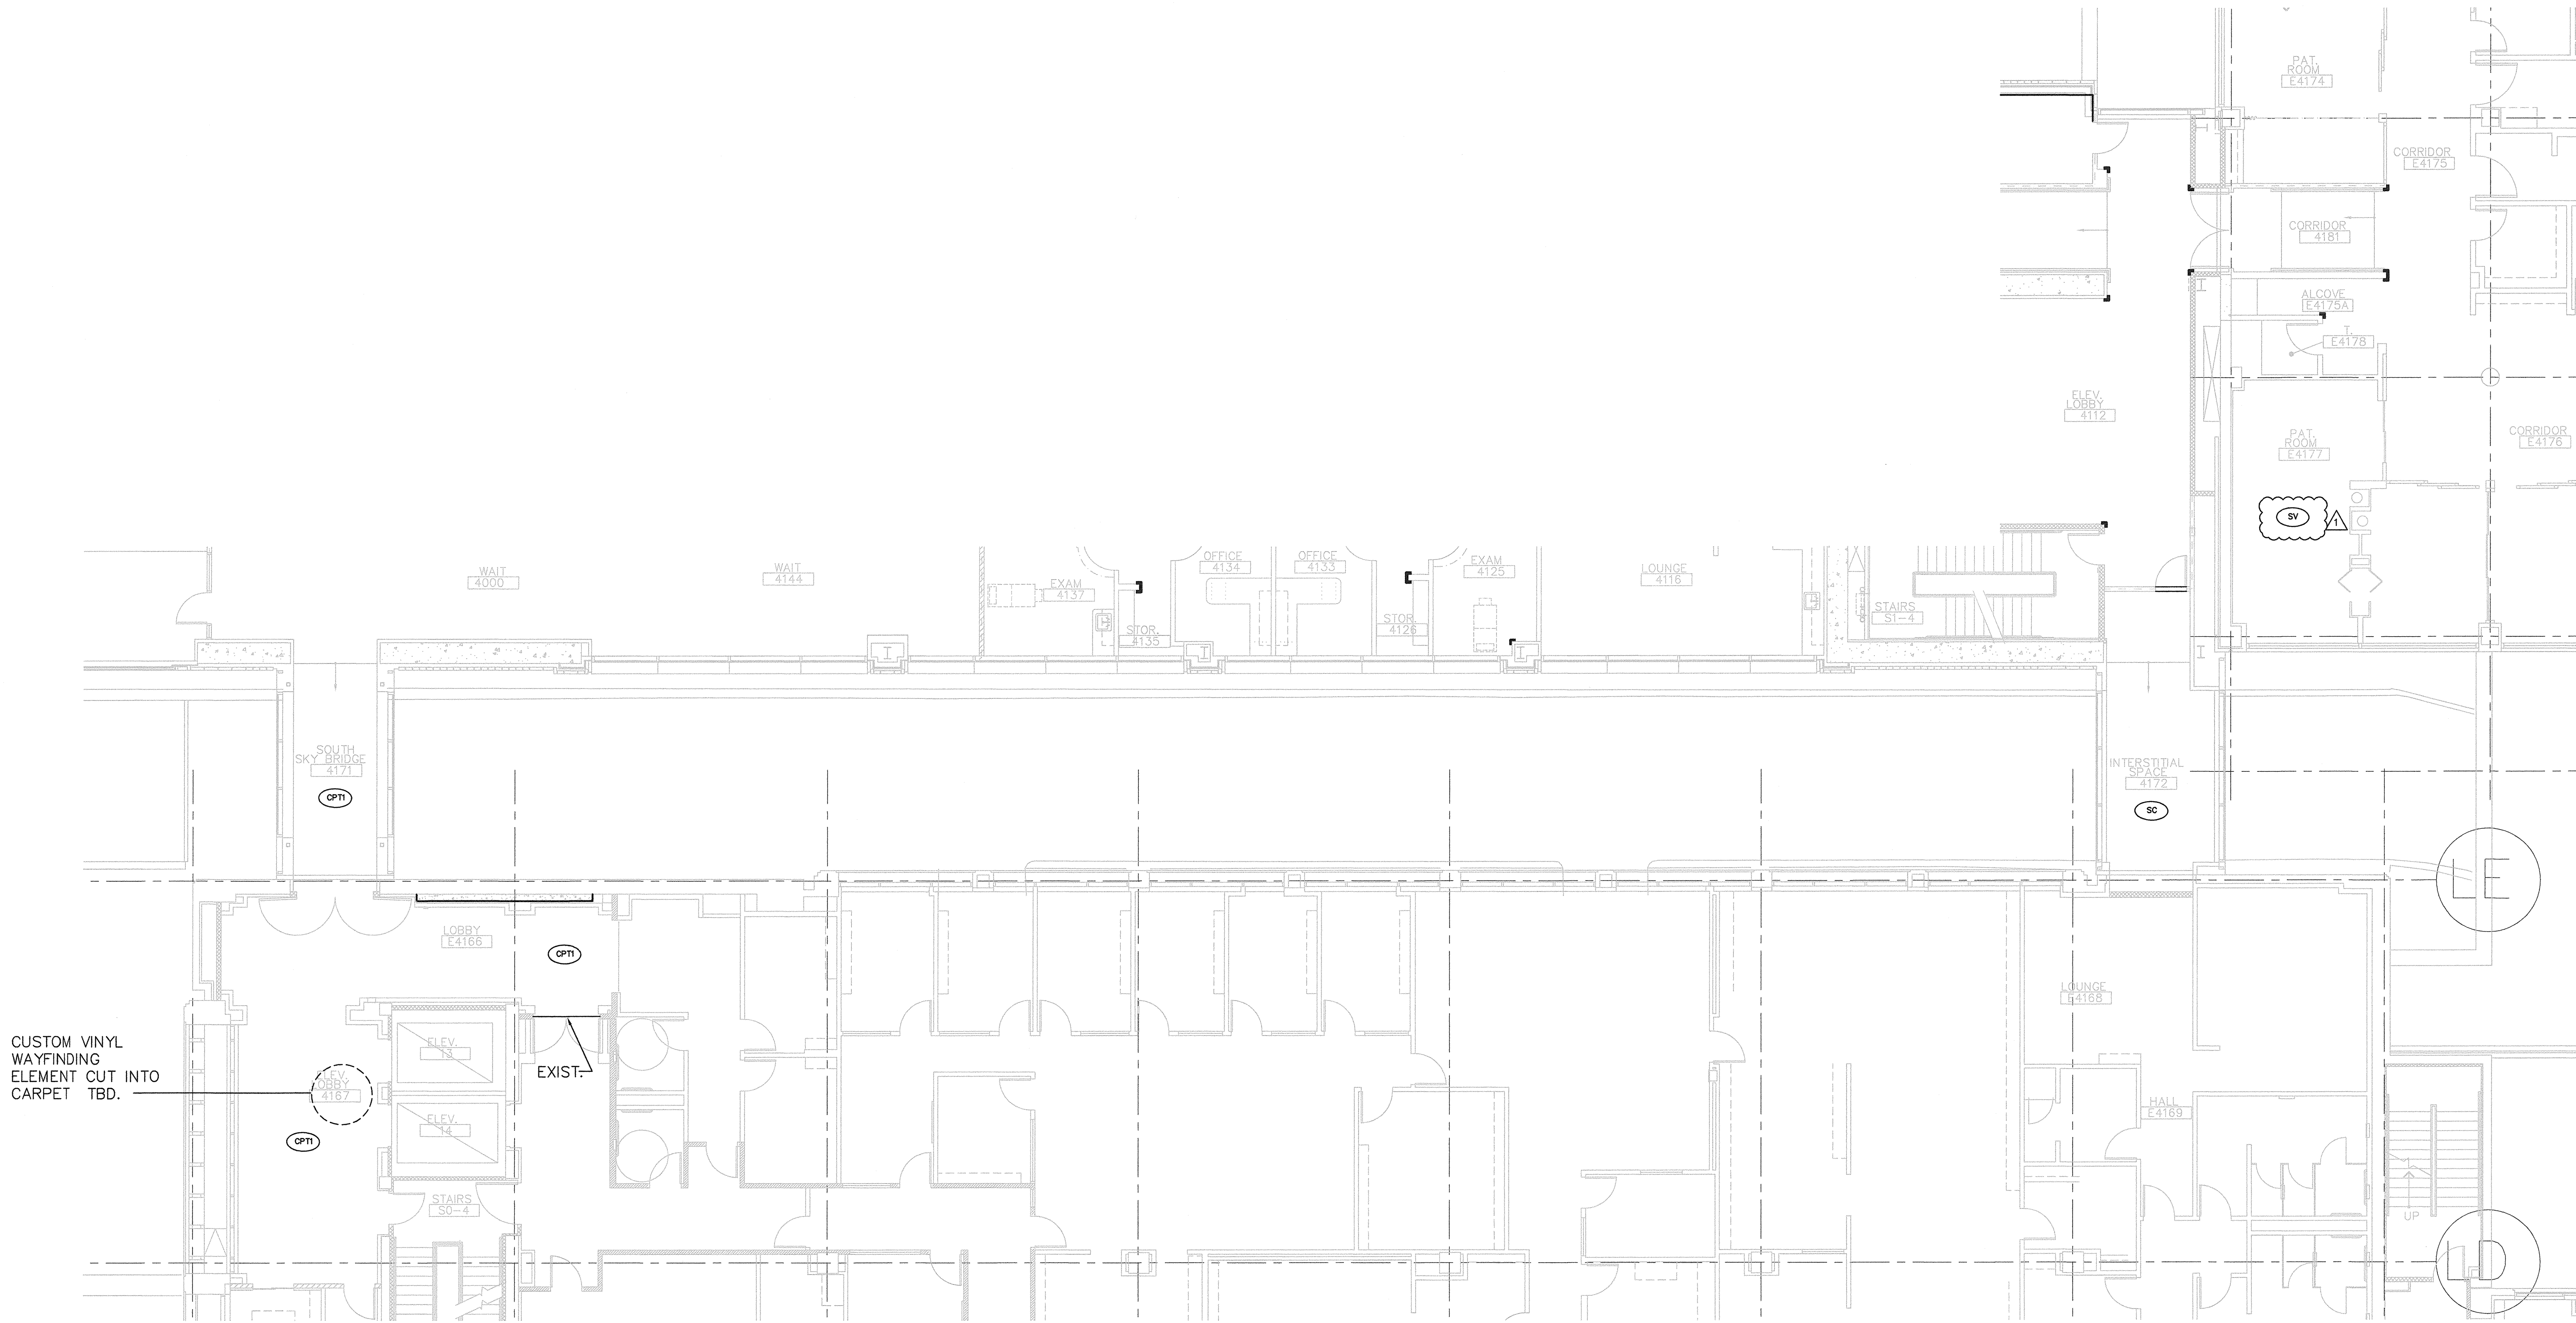

CUSTOM VINYL WAYFINDING ELEMENT CUT INTO CARPET TBD.

