


COMPONENTS & CLADDING PRESSURE				
ZONE	EFFECTIVE WIND AREA			
	20 FT <sup>2</sup>		500 FT <sup>2</sup>	
	-	+	-	+
④	-25.4 PSF	-25.4 PSF	-20.1 PSF	18.4 PSF
⑤	-46.6 PSF	-25.4 PSF	-27.8 PSF	18.4 PSF
⑥	-34.1 PSF	-16.0 PSF	-20.1 PSF	13.1 PSF

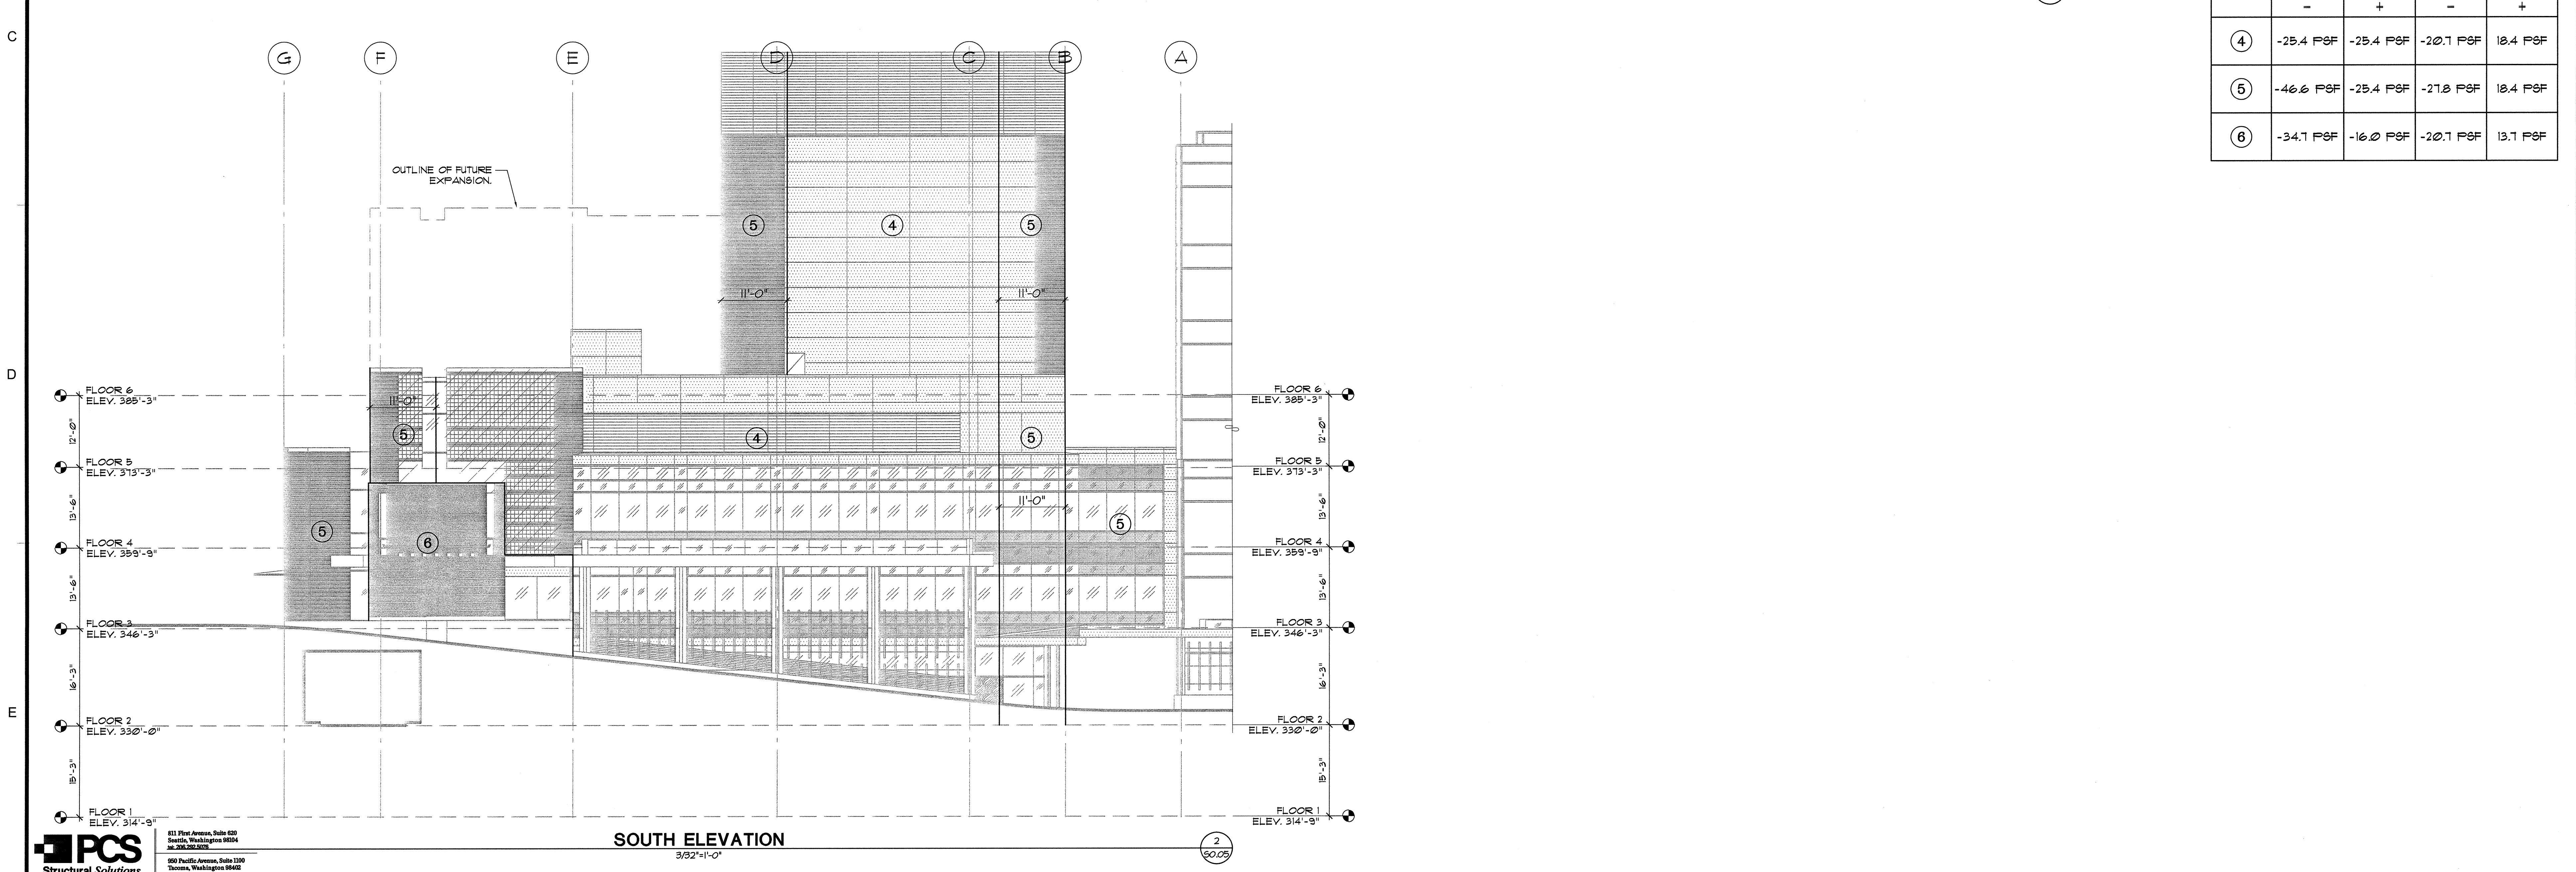


**PCS**  
Structural Solutions

811 First Avenue, Suite 620  
Seattle, Washington 98104  
Tel: 206.461.0070

850 Pacific Avenue, Suite 1100  
Tacoma, Washington 98402  
Tel: 252.565.2791

GIFFIN • BOLTE • JURGENS  
ARCHITECTS

815 S.W. SECOND AVENUE, PORTLAND, OREGON 97204  
(503) 223-0992 www.gbjarch.com FAX (503) 294-3961

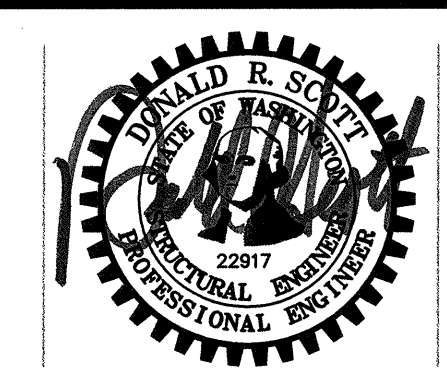

**MultiCare**

EMERGENCY DEPARTMENT & CANCER CENTER EXPANSION

TACOMA, WASHINGTON

Date 09-26-2008  
Scale 3/32" = 1'-0"  
Drawn By MCS  
Job No. 4034

CLADDING  
PRESSURES

S0  
05