



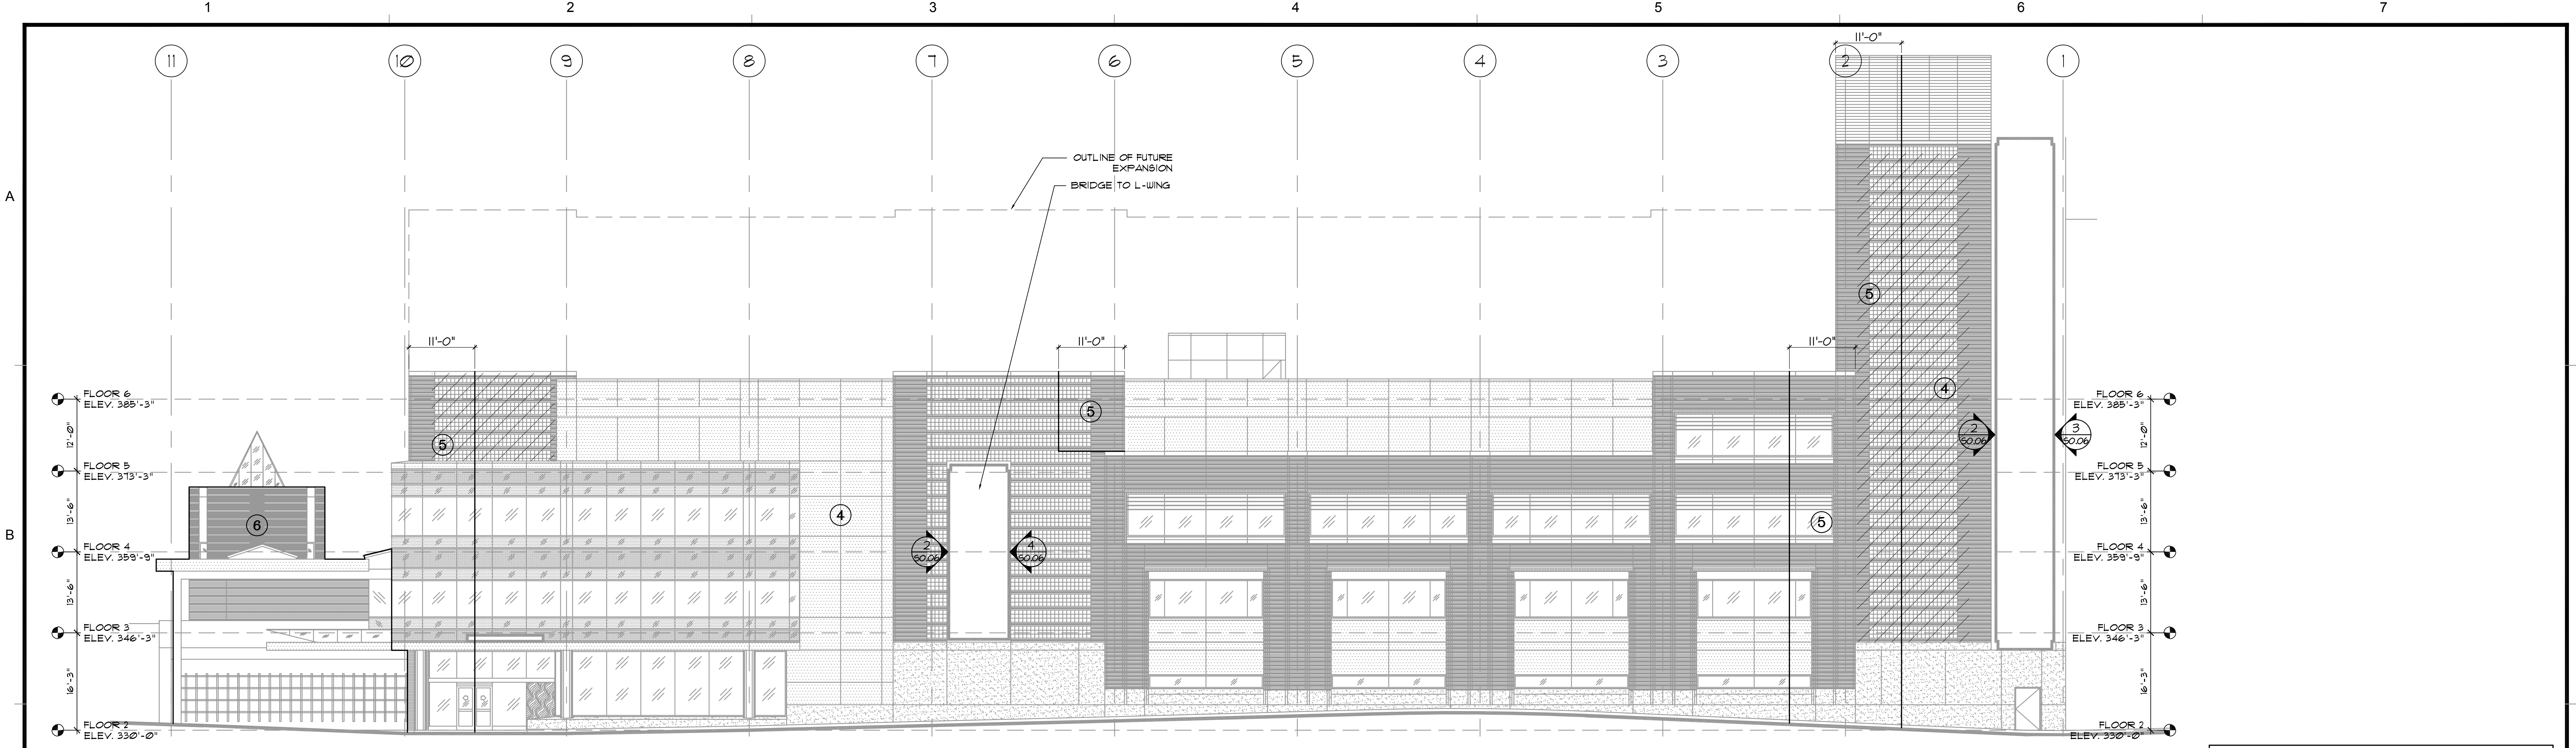

EAST ELEVATION
3/32"=1'-0"

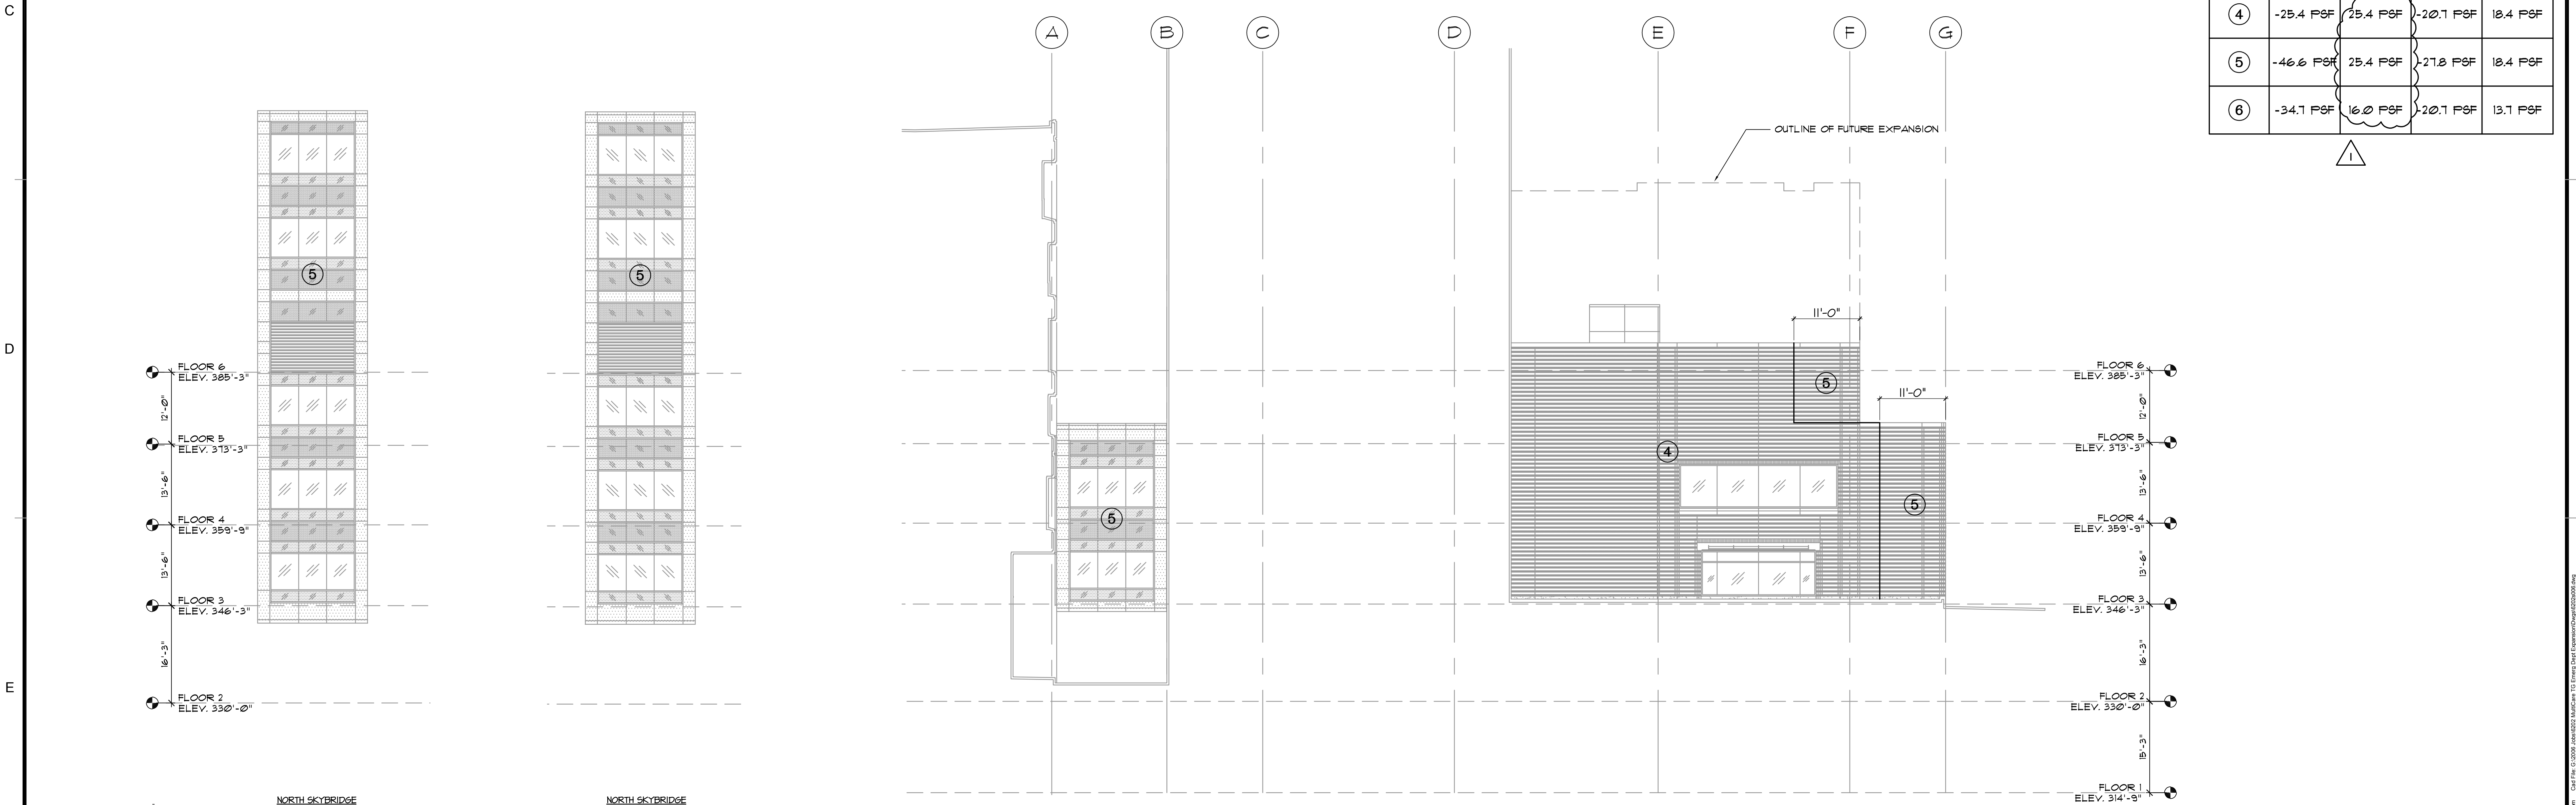

NORTH ELEVATION
3/32"=1'-0"

COMPONENTS & CLADDING PRESSURE				
ZONE	EFFECTIVE WIND AREA			
	20 FT ²		500 FT ²	
	-	+	-	+
④	-25.4 PSF	25.4 PSF	-20.1 PSF	18.4 PSF
⑤	-46.6 PSF	25.4 PSF	-21.8 PSF	18.4 PSF
⑥	-34.1 PSF	16.0 PSF	-20.1 PSF	13.1 PSF

PCS
Structural Solutions

811 First Avenue, Suite 620
Seattle, Washington 98101
tel 206.383.5070

950 Pacific Avenue, Suite 1100
Tacoma, Washington 98402
tel 253.383.2797

NORTH SKYBRIDGE
SOUTH ELEVATION
3/32"=1'-0"

NORTH SKYBRIDGE
NORTH ELEVATION
3/32"=1'-0"