

1

2


3

4

5

6

7

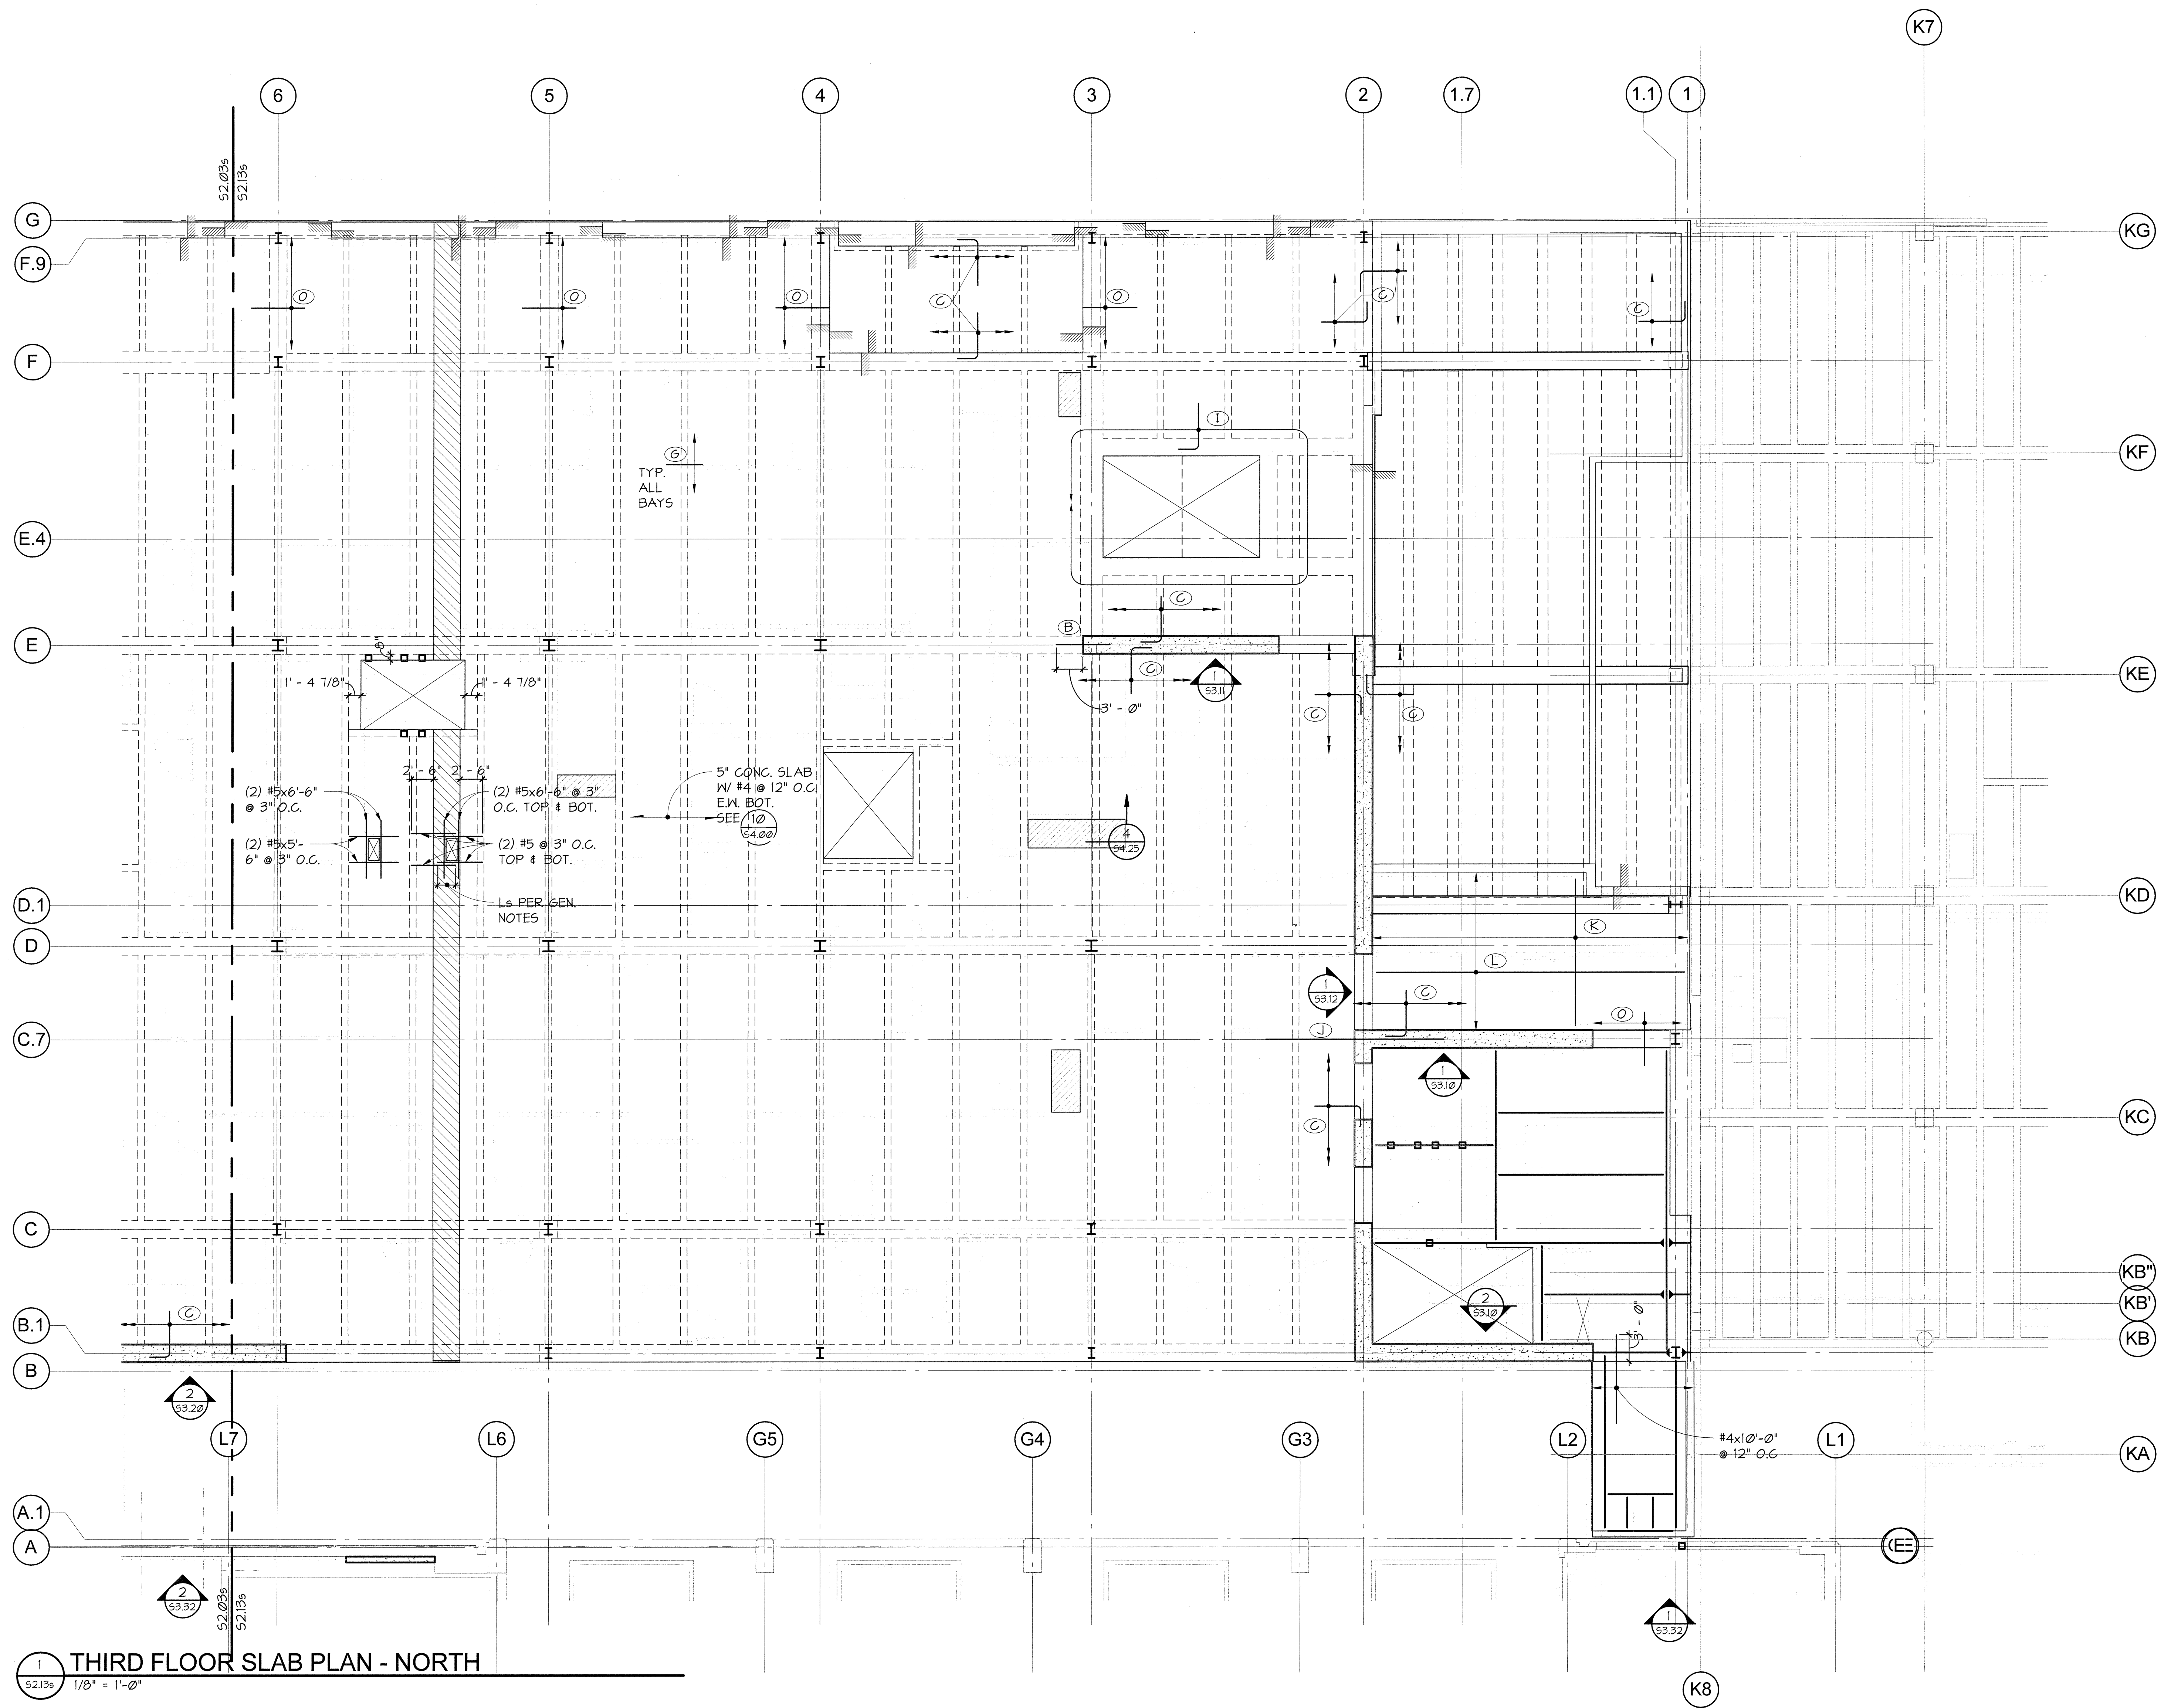

THIRD FLOOR SLAB REINFORCING SCHEDULE		
MARK	CALLOUT	REMARKS
(A)	NOT USED	
(B)	(2) #5x6'-0" @ 3" O.C. @ SLAB MID-DEPTH	CENTER ON WALL
(C)	#5 @ 6" O.C. TOP & #7 @ 12" O.C. BOT. TYP. SLAB EDGES UNO.	
(D)	#9 @ 6" O.C. TOP & #7 @ 12" O.C. BOT.	
(E)	#5 @ 12" O.C. TOP & BOT.	
(F)	#4 @ 24" O.C. TOP	
(G)	#4x4'-0" @ 12" O.C. TOP	
(H)	#4x6'-0" @ 12" O.C. BOT.	
(I)	#5 @ 12" O.C. TOP	
(J)	(2) #9x20'-0" @ 3" O.C.	
(K)	#4 @ 12" O.C. TOP & BOT.	
(L)	#4 @ 12" O.C. ALT. TOP & BOT.	
(M)	#5x12'-0" @ 12" O.C. BOT.	
(N)	#5 @ 12" O.C. ALT. TOP & BOT.	
(O)	#5x6'-0" @ 12" O.C. TOP	
(P)	#5 @ 12" O.C. TOP & BOT. W/ STD HOOK AS SHOWN	
(Q)	#5 @ 12" O.C. E.N. BOT.	
(R)	#7 @ 12" O.C. x20'-0" BOT.	CENTER BTWN GRIDS 11.3 & 11.7

1 THIRD FLOOR SLAB PLAN - NORTH

52.03s 52.13s 1/8" = 1'-0"




811 1st Avenue, Suite 600  
Seattle, Washington 98104  
Tel: 206.223.0992

950 Pacific Avenue, Suite 1100  
Tacoma, Washington 98402  
Tel: 253.363.7277

GIFFIN • BOLTE • JURGENS  
ARCHITECTS

813 S.W. SECOND AVENUE PORTLAND, OREGON 97204  
(503) 223-0992 www.gbarch.com FAX (503) 294-3961

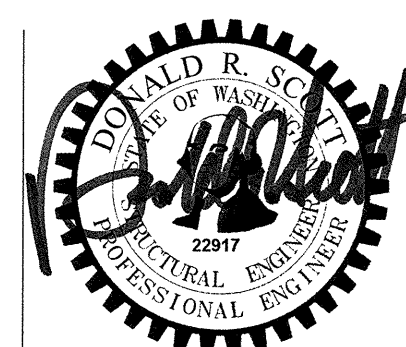

MultiCare

EMERGENCY DEPARTMENT & CANCER CENTER EXPANSION

TACOMA, WASHINGTON

Date 09-26-2008  
Scale 1/8" = 1'-0"  
Drawn By RSC  
Job No. 4034

THIRD FLOOR SLAB  
PLAN - NORTH

S2  
13s