

1

2

3

4

5

6

7

A

B

C

D

E


A

B

C

D

E

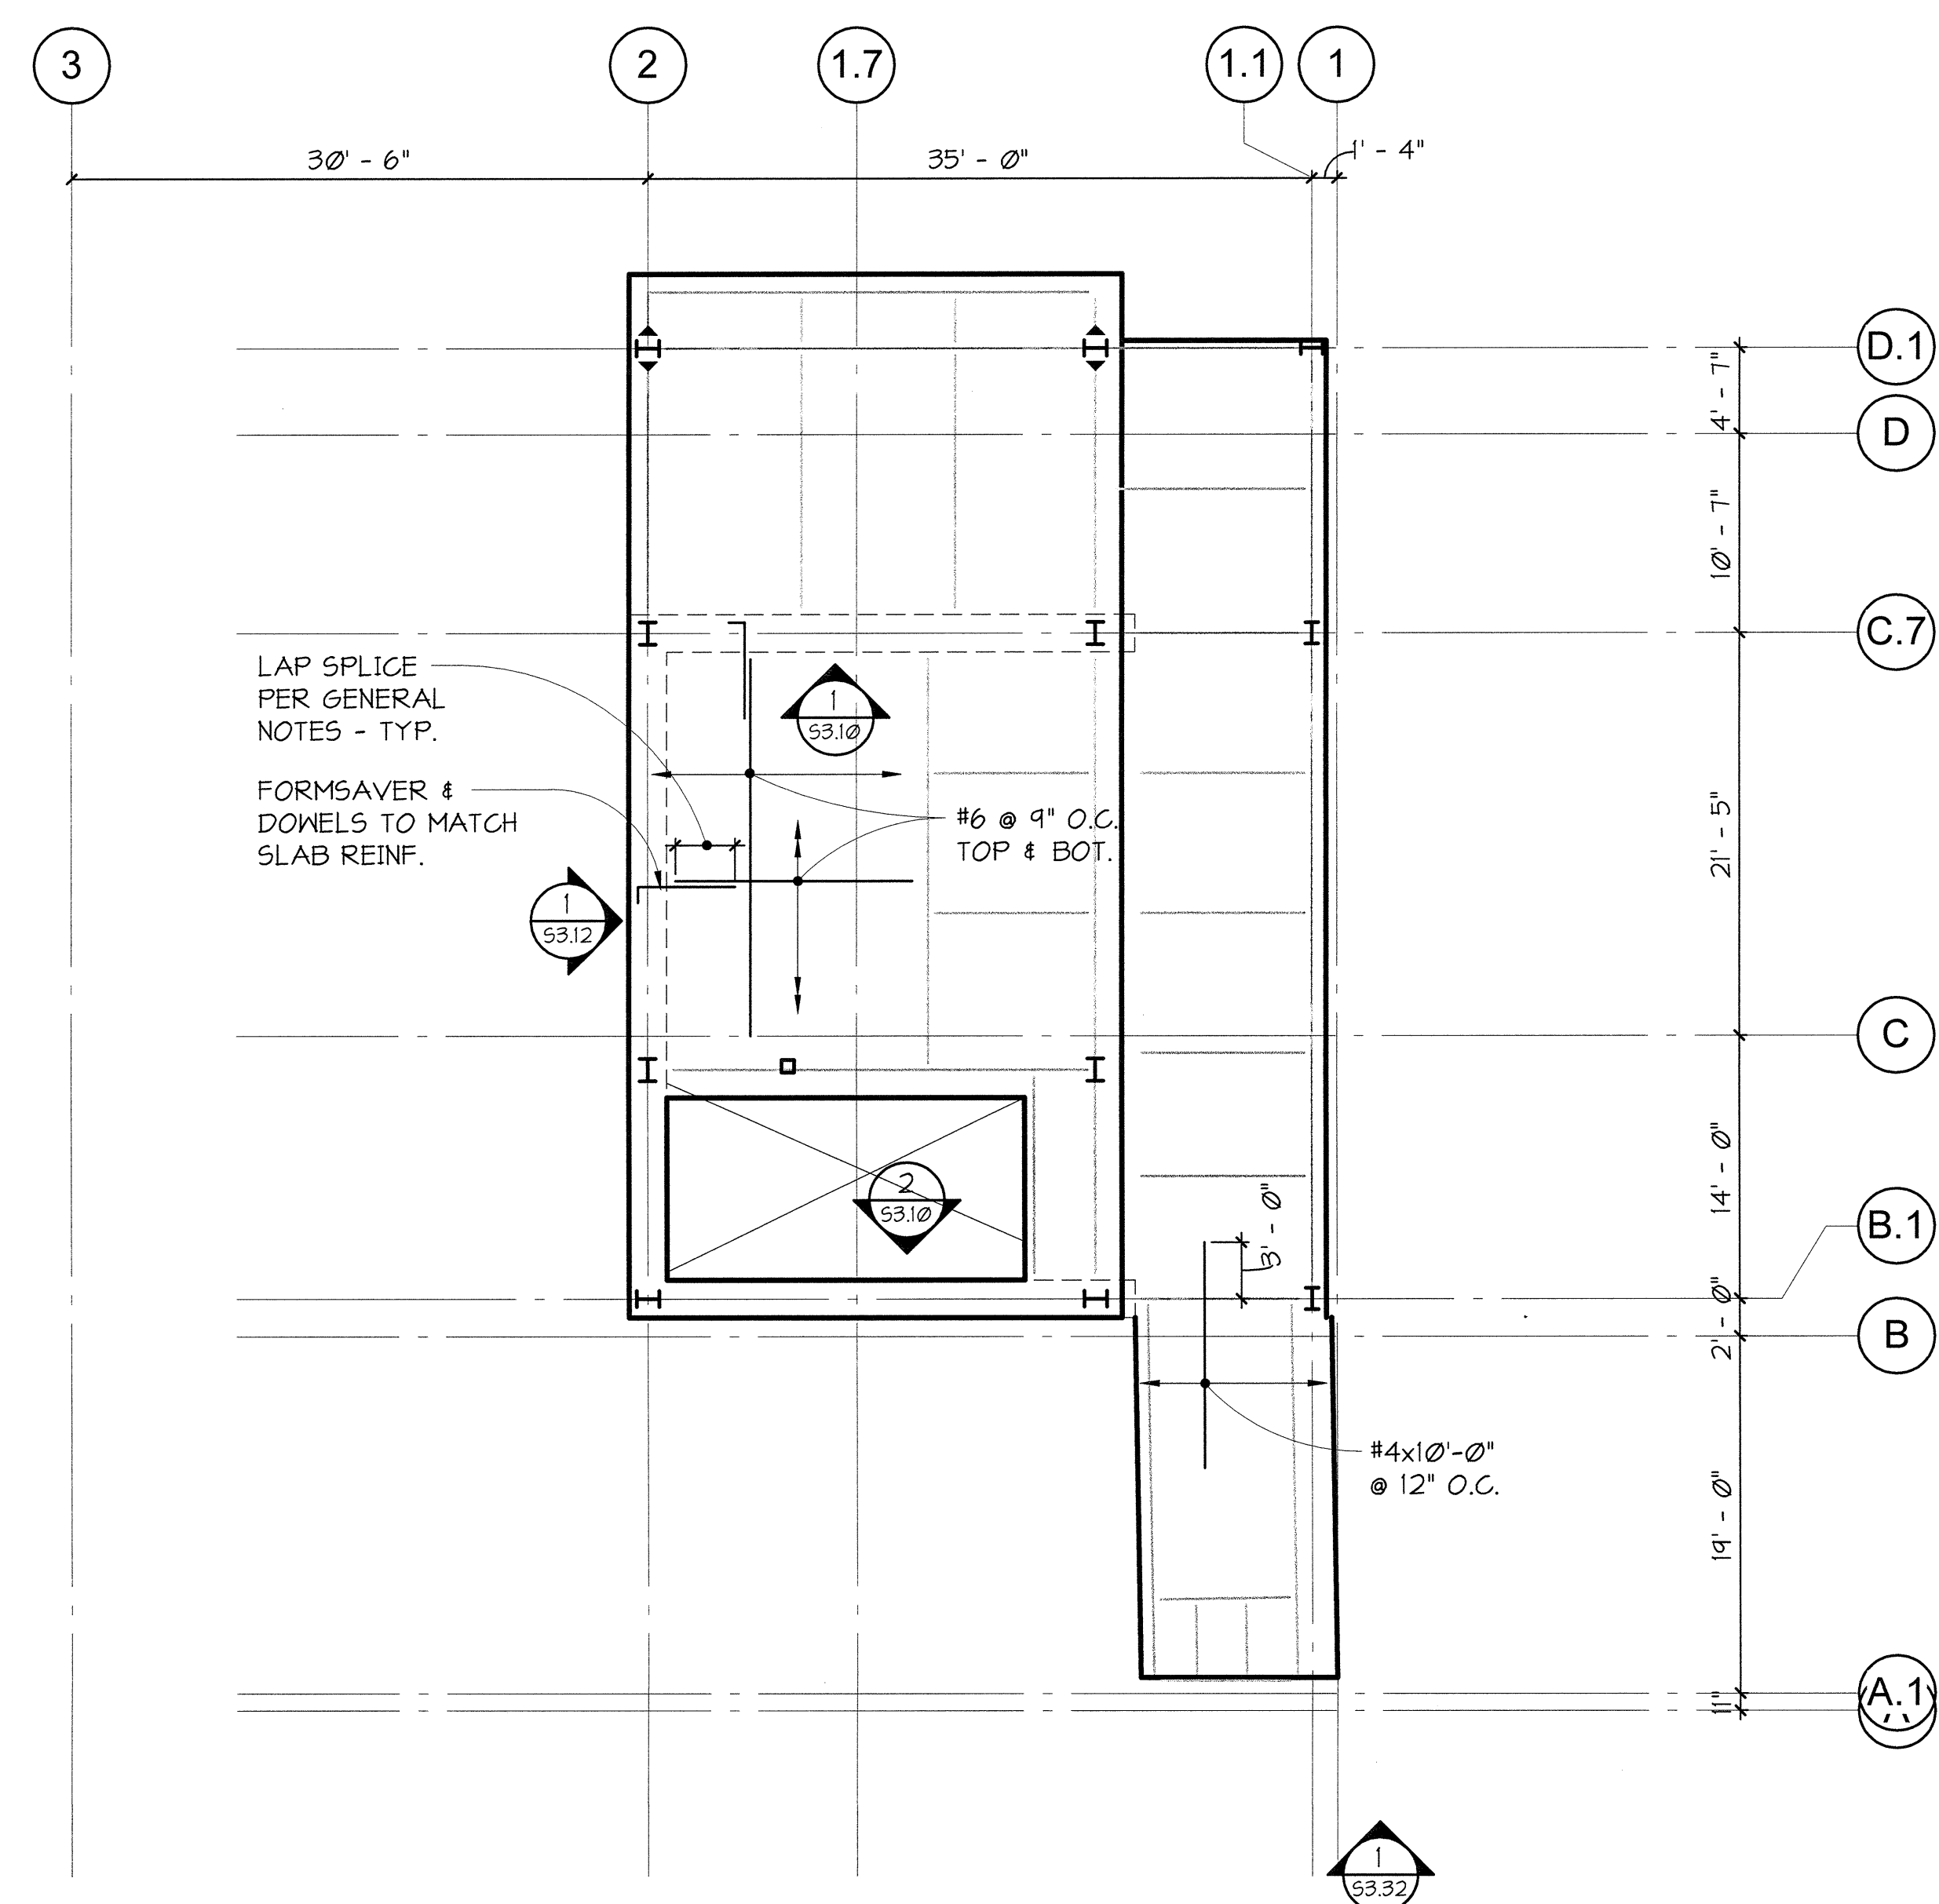

1 NINTH FLOOR SLAB PLAN - NORTH  
52.146 1/8" = 1'-0"




811 3rd Avenue, Suite 620  
Seattle, Washington 98104  
Tel: 206.462.2070

550 Pacific Avenue, Suite 1100  
Tacoma, Washington 98402  
Tel: 253.383.2707

GIFFIN • BOLTE • JURGENS p.c.  
A R C H I T E C T S

815 S.W. SECOND AVENUE PORTLAND, OREGON 97204  
(503) 223-0992 www.gb|arch.com FAX (503) 294-3961

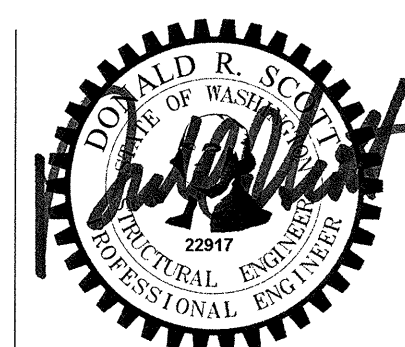

MultiCare   
EMERGENCY DEPARTMENT & CANCER CENTER EXPANSION

TACOMA, WASHINGTON

Date 09-26-2008  
Scale 1/8" = 1'-0"  
Drawn By rdw  
Job No. 4034

NINTH FLOOR SLAB  
PLAN - NORTH

S2  
19s