


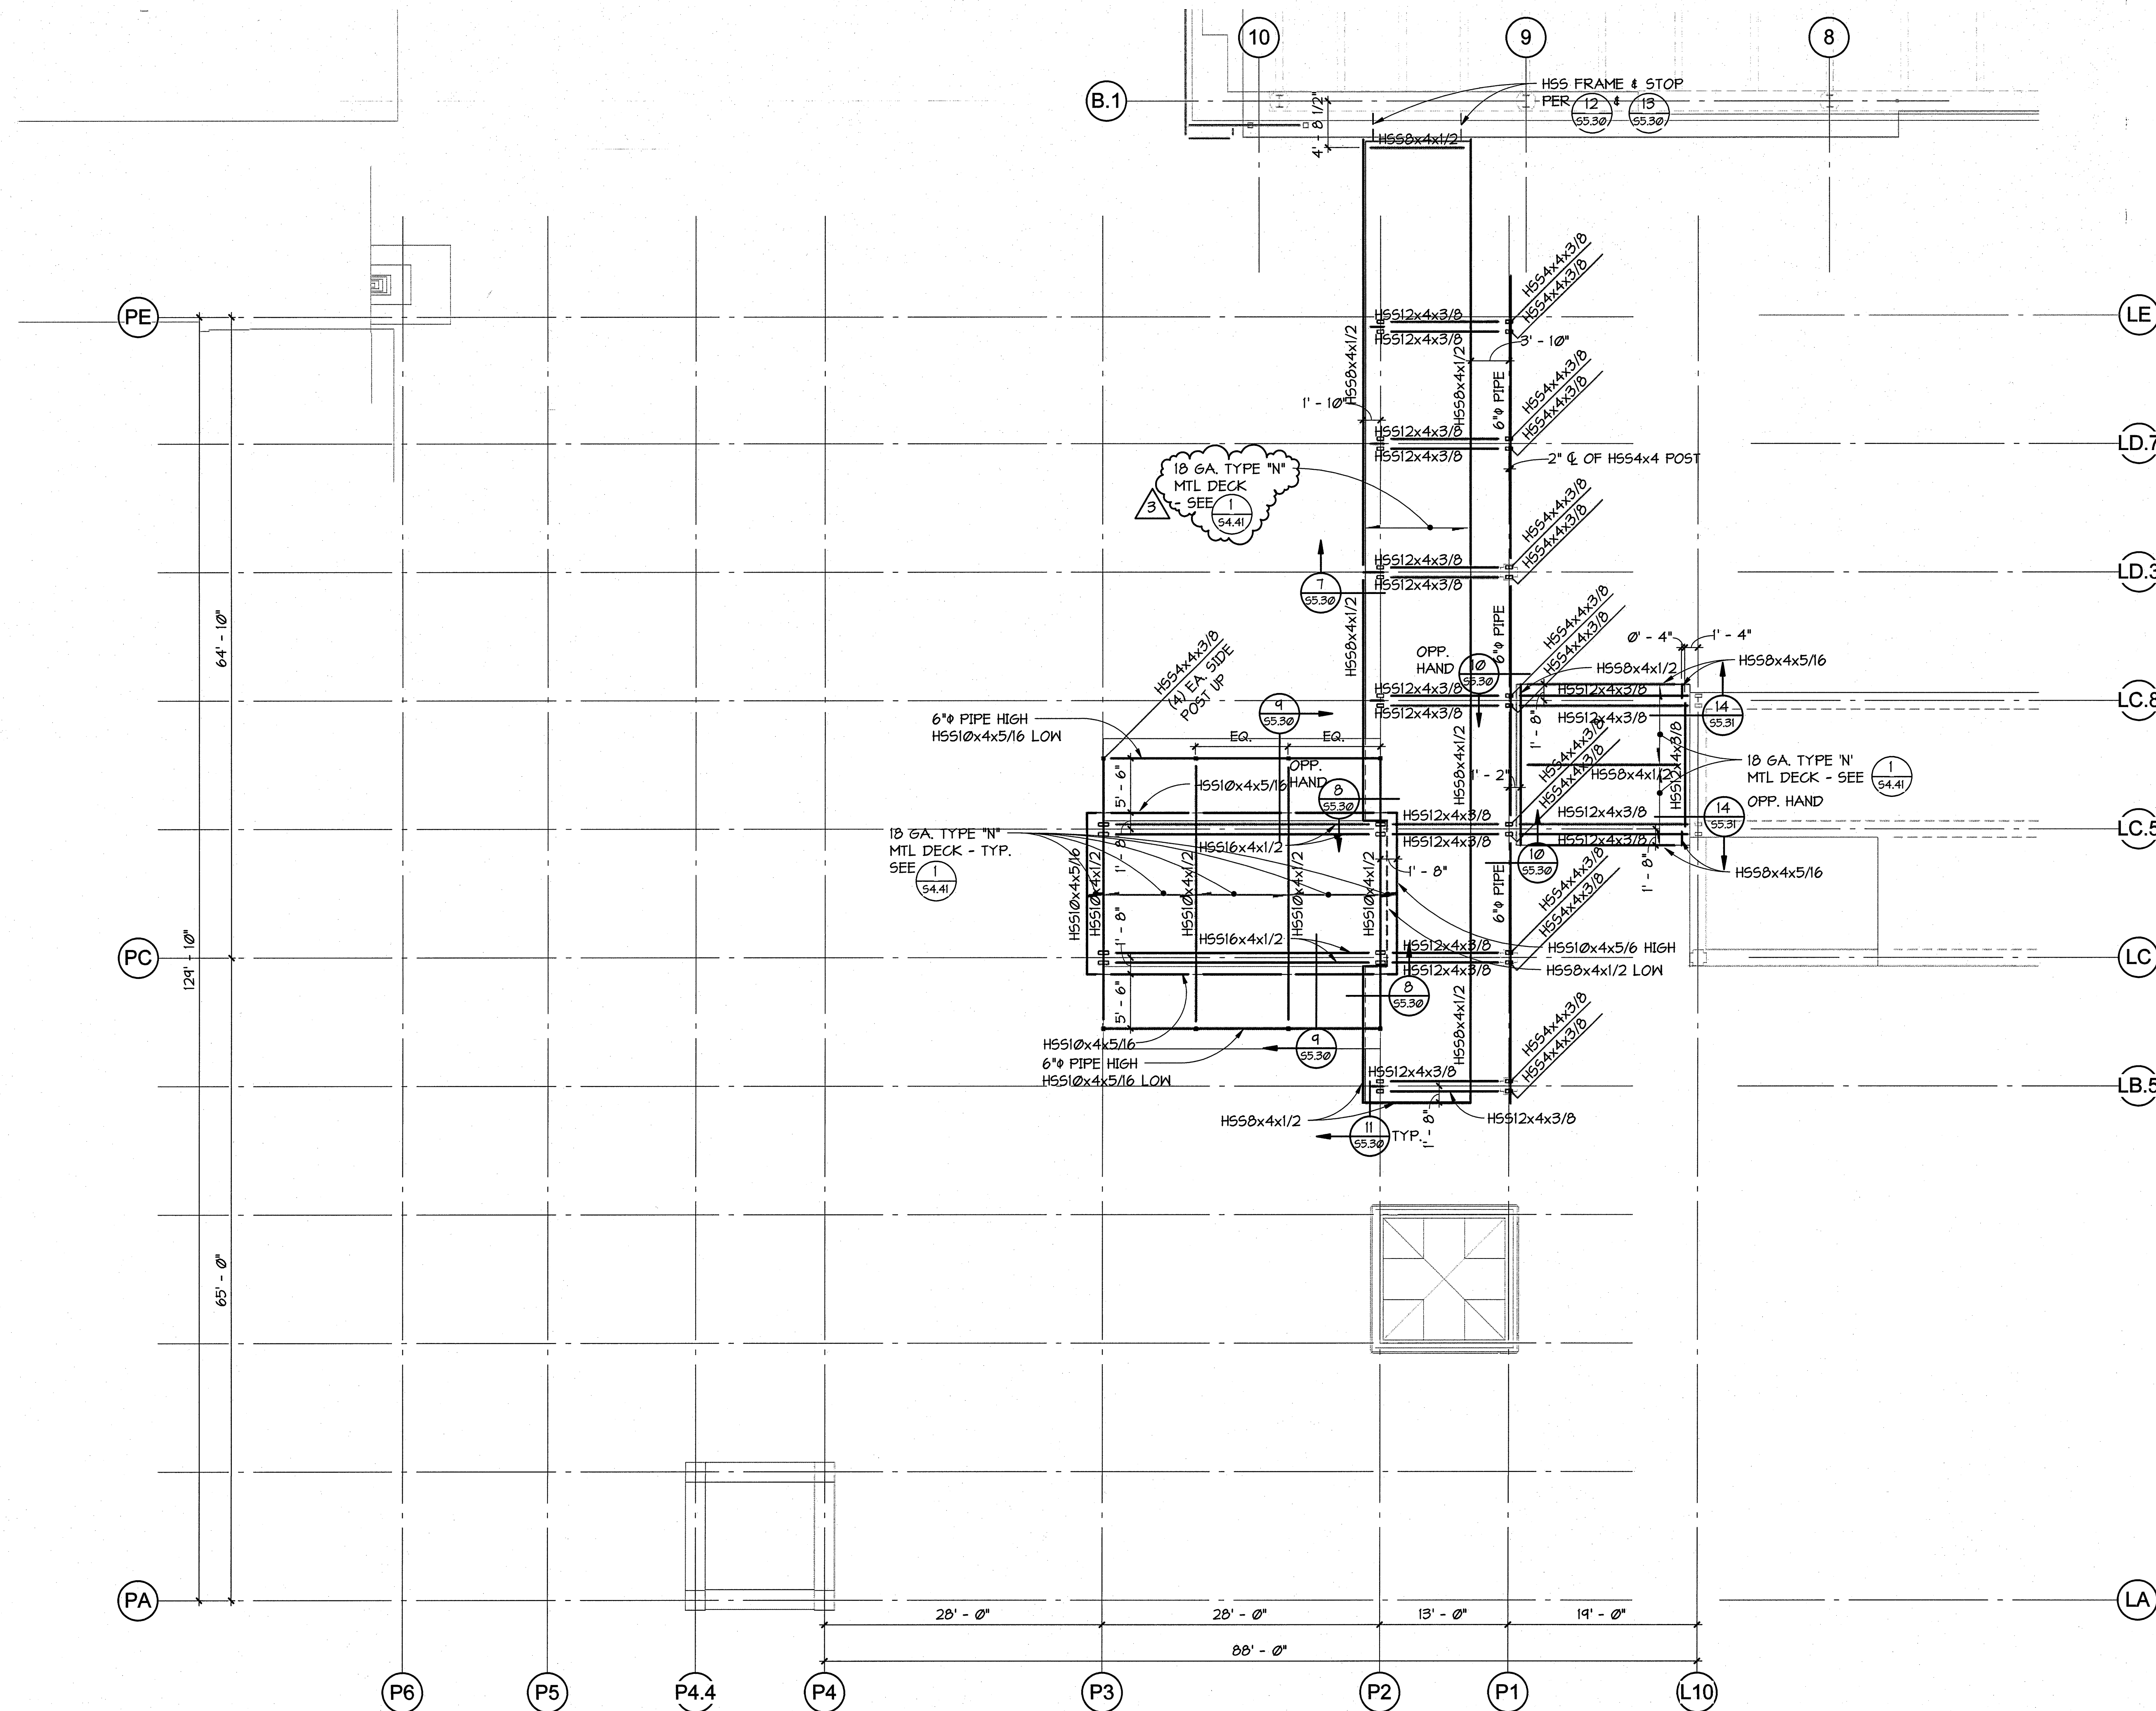

PLAN NOTES

- COORDINATE ALL DIMENSIONS WITH ARCHITECTURAL DRAWINGS.
- INDICATES STEEL COLUMN ORIGINATING AT LEVEL. ALL COLUMNS ARE CONTINUOUS TO ROOF UNLESS NOTED OTHERWISE.
- INDICATES STEEL COLUMN DISCONTINUING AT ROOF LEVEL.
- FOR SITE STRUCTURE INCLUDING WALKWAYS, SITE SIGNS, ETC., SEE ARCH.
- ALL EXTERIOR STRUCTURAL STEEL SHALL BE DESIGNATED AS ARCHITECTURALLY EXPOSED STRUCTURAL STEEL (AESS).
- PROVIDE 1/4" CAP @ ALL HSS BEAM AND COLUMN U.N.O.

1 L-WING PLAZA CANOPY FRAMING
1/8" = 1'-0"

REVISION	DESCRIPTION	DATE
1	CCD #1	11-12-08
2	CCD #2	12-03-08
3	CCD #4	12-17-08

Date 09-26-2008
Scale 1/8" = 1'-0"
Drawn By rdw
Job No. 4034

**L-WING PLAZA
CANOPY FRAMING**

**S2
33**