


1 PLAN SECTION
53.02 1/2" = 1'-0"



2 PARTIAL PLAN AT ELEVATOR PIT
53.02 1/2" = 1'-0"

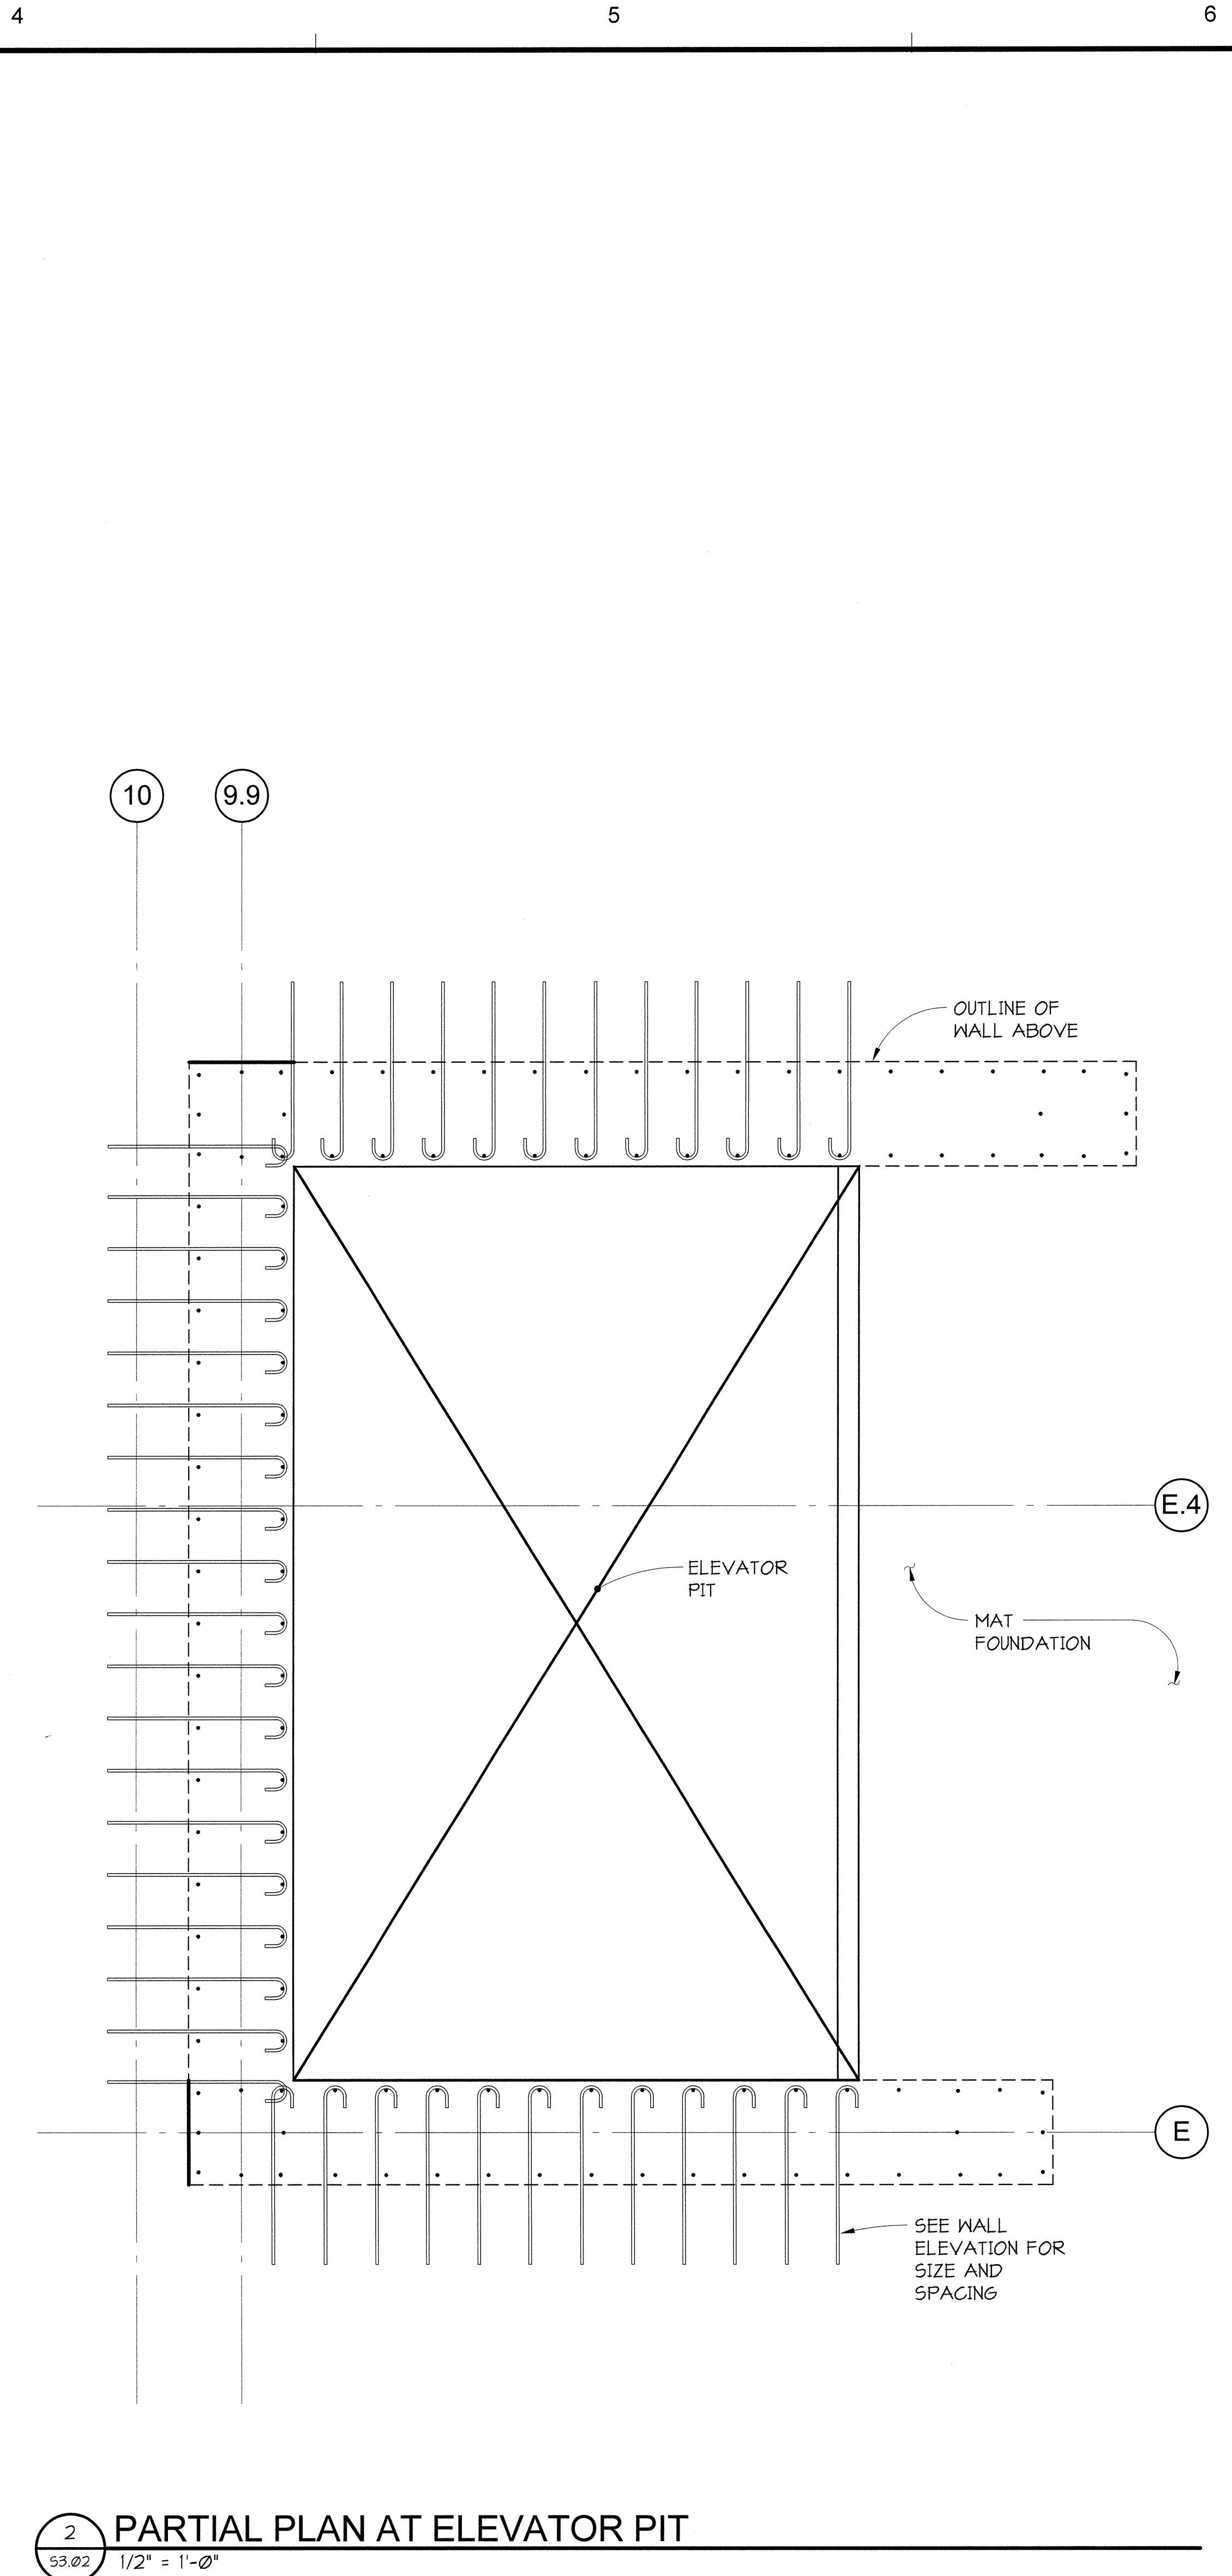

811 1st Avenue, Suite 600
Seattle, Washington 98104
tel: 206.262.8078
850 Pacific Avenue, Suite 1100
Tacoma, Washington 98402
tel: 253.381.2707

GIFFIN • BOLTE • JURGENS
ARCHITECTS

815 S.W. SECOND AVENUE PORTLAND OREGON 97204
(503) 223-0992 www.gbjarch.com FAX (503) 294-3961



MultiCare

EMERGENCY DEPARTMENT & CANCER CENTER EXPANSION

TACOMA, WASHINGTON

Date 09-26-2008
Scale 1/2" = 1'-0"
Drawn By RSC
Job No. 4034

SOUTH CORE WALL
SECTION

S3
02