



3 DETAIL


54.09 | | = | -0 |

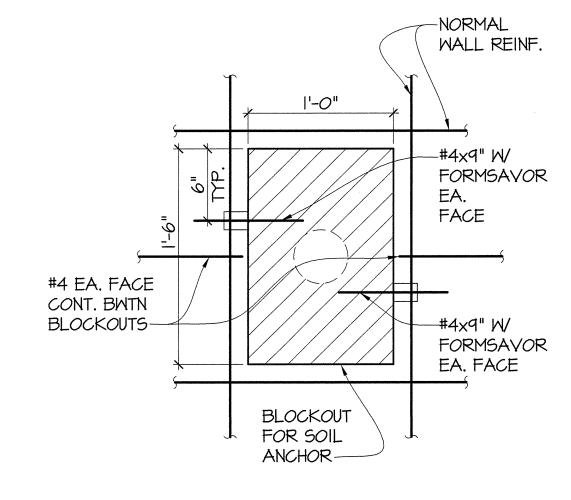

TYPICAL BLOCKOUT DETAIL @ GRID G

4 **DETAIL** 54.09 |½"=|'-0"

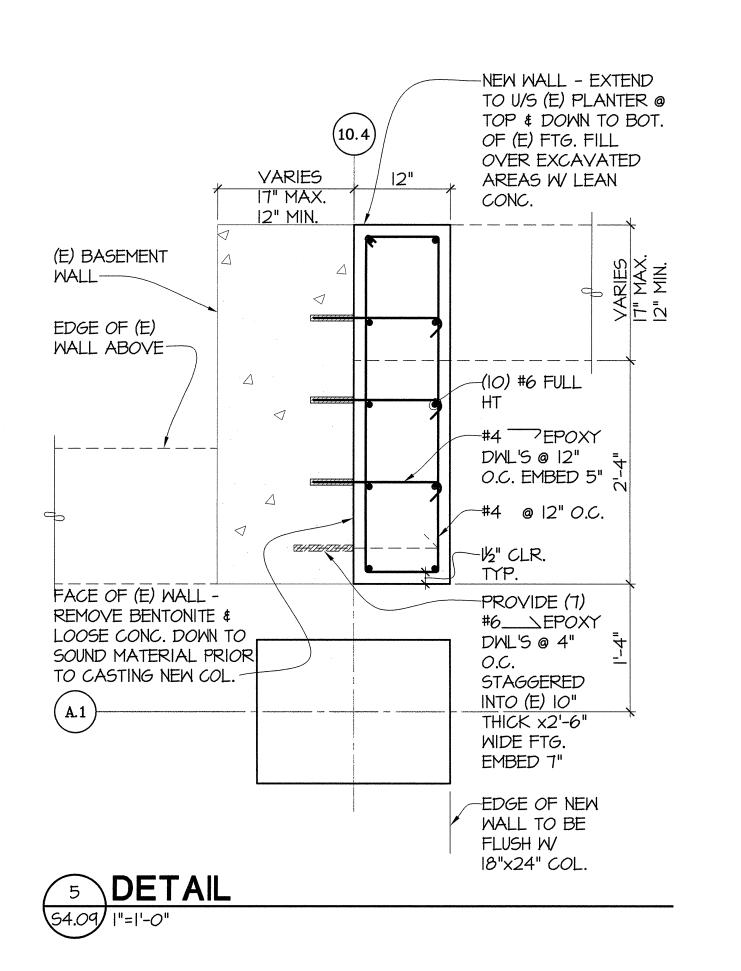

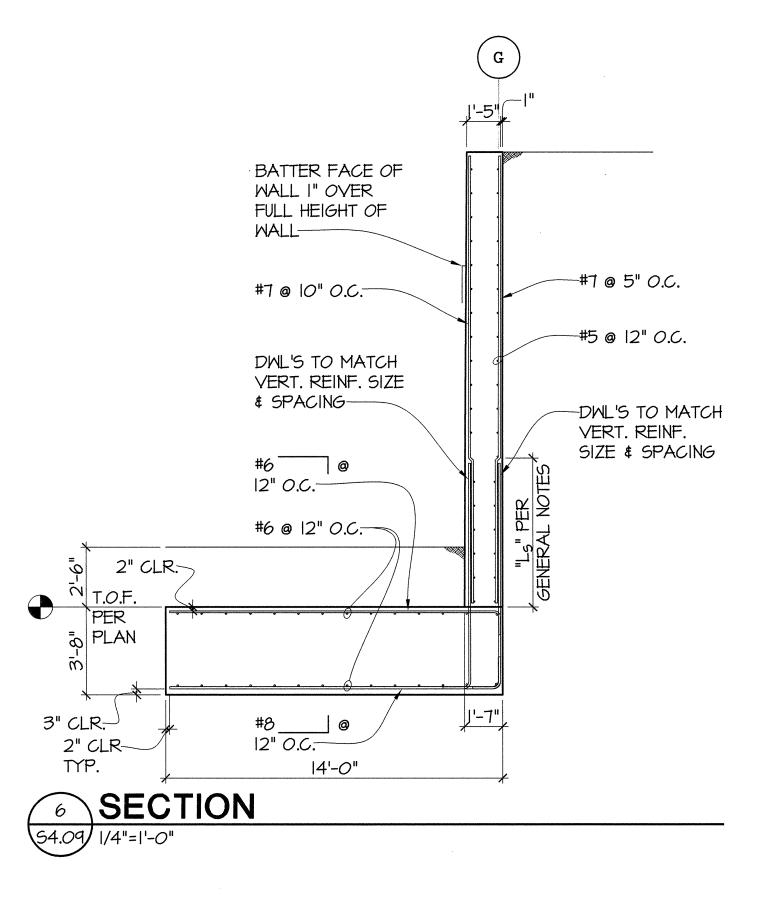

54.09 3/4"=1'-0"

Structural Solutions

811 First Avenue, Suite 620
Seattle, Washington 98104
tel: 206.292.5076

950 Pacific Avenue, Suite 1100
Tacoma, Washington 98402
tel: 253.383.2797

54.09 |"=1'-0"

GIFFIN • BOLTE • JURGENS p.c.

A R C H I T E C T S

815 S.W. SECOND AVENUE · PORTLAND, OREGON 97204
(503) 223-0992 www.gbjarch.com FAX (503) 294-3961

MultiCare 🕰

EMERGENCY DEPARTMENT & CANCER CENTER EXPANSION

TACOMA, WASHINGTON

Date 09-26-2008 FOUNDATION Scale AS NOTED DETAILS

Drawn By DM

09