


POST TENSIONED CONCRETE GIRDER SCHEDULE

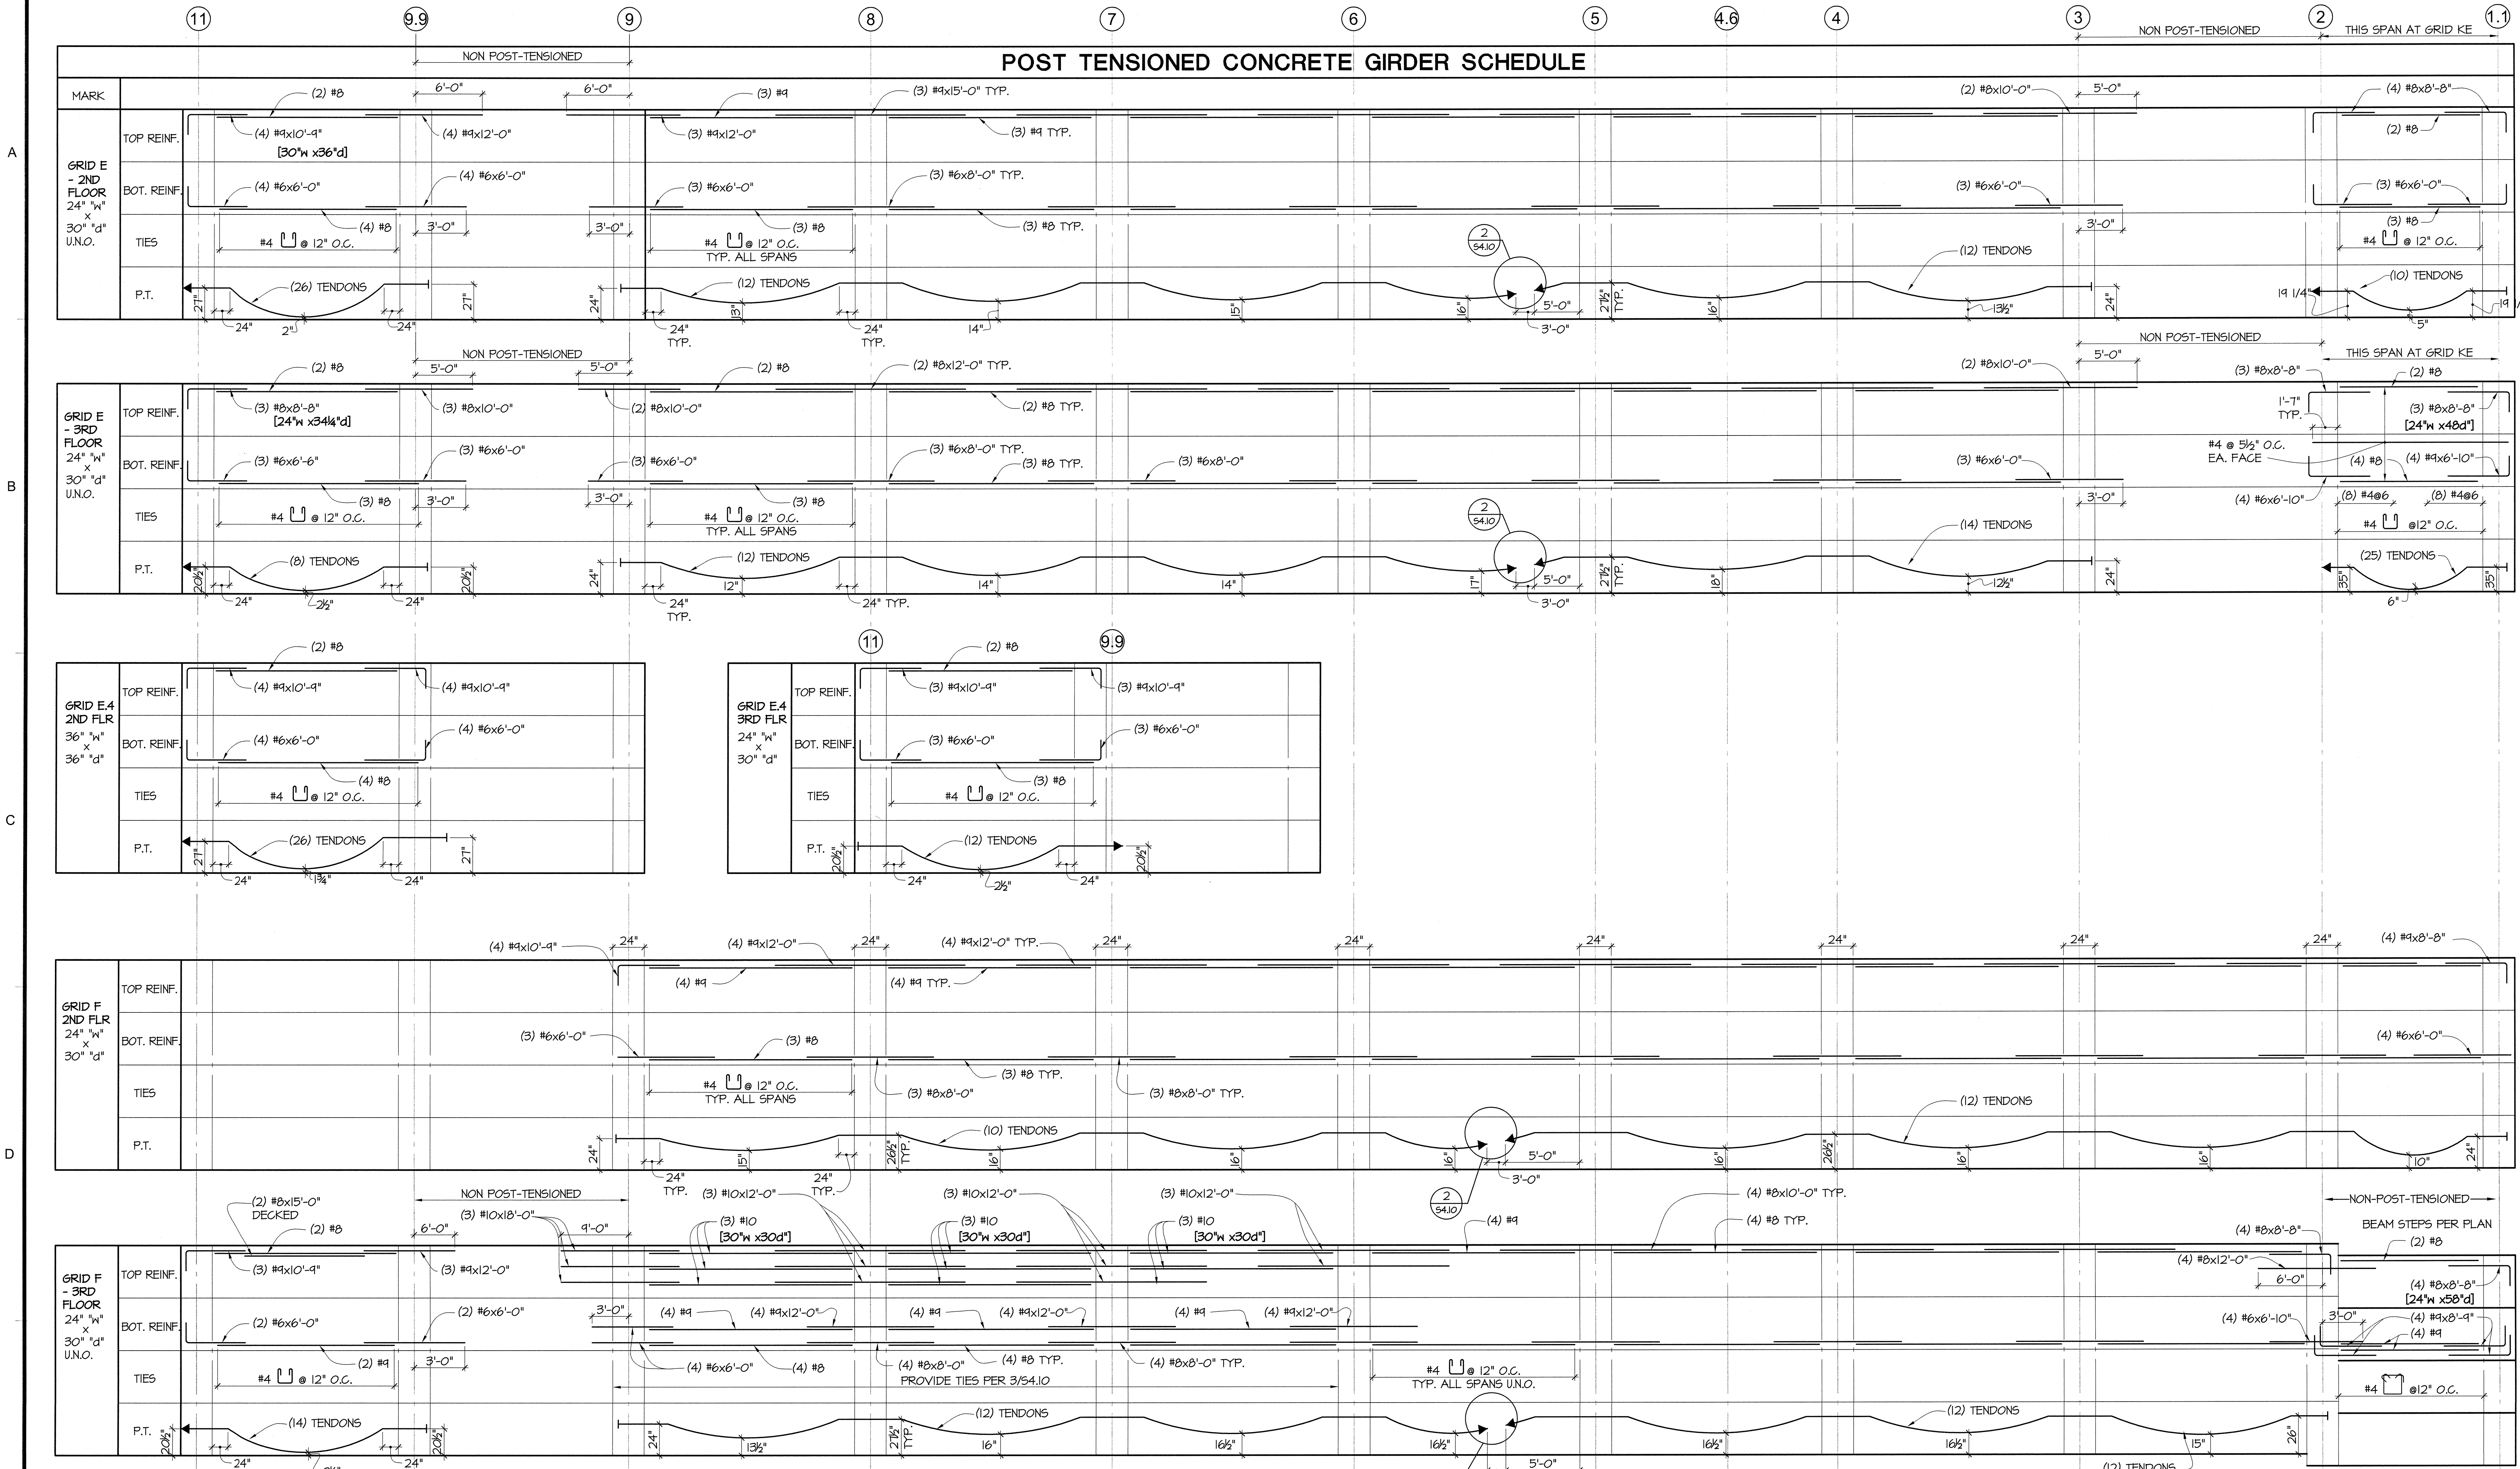


- NOTES:
1. FINAL EFFECTIVE TENDON FORCE SHALL NOT BE LESS THAN 26.8K.
 2. BEAM ELEVATIONS ARE NOT TO SCALE.
 3. CONSTRUCTION JOINTS NOT SHOWN ON THE DRAWINGS SHALL BE SUBMITTED FOR APPROVAL.



811 First Avenue, Suite 600
Seattle, Washington 98104
Tel: 206.362.5076
Fax: 206.362.5077

GIFFIN • BOLTE • JURGENS
ARCHITECTS

815 S.W. SECOND AVENUE, PORTLAND, OREGON 97204
(503) 223-0992 www.gbjaarch.com FAX (503) 294-3561

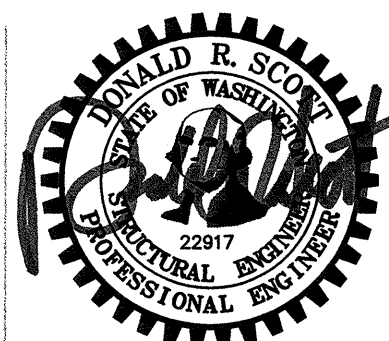

MultiCare

EMERGENCY DEPARTMENT & CANCER CENTER EXPANSION

TACOMA, WASHINGTON

REVISION 07-21-08

Date 09-26-2008
Scale NO SCALE
Drawn By rdw
Job No. 4034

TYPICAL CONCRETE
POST-TENSIONED
GIRDER SCHEDULES

S4
12