

A

B

C

D

E


A

B


C

D


E

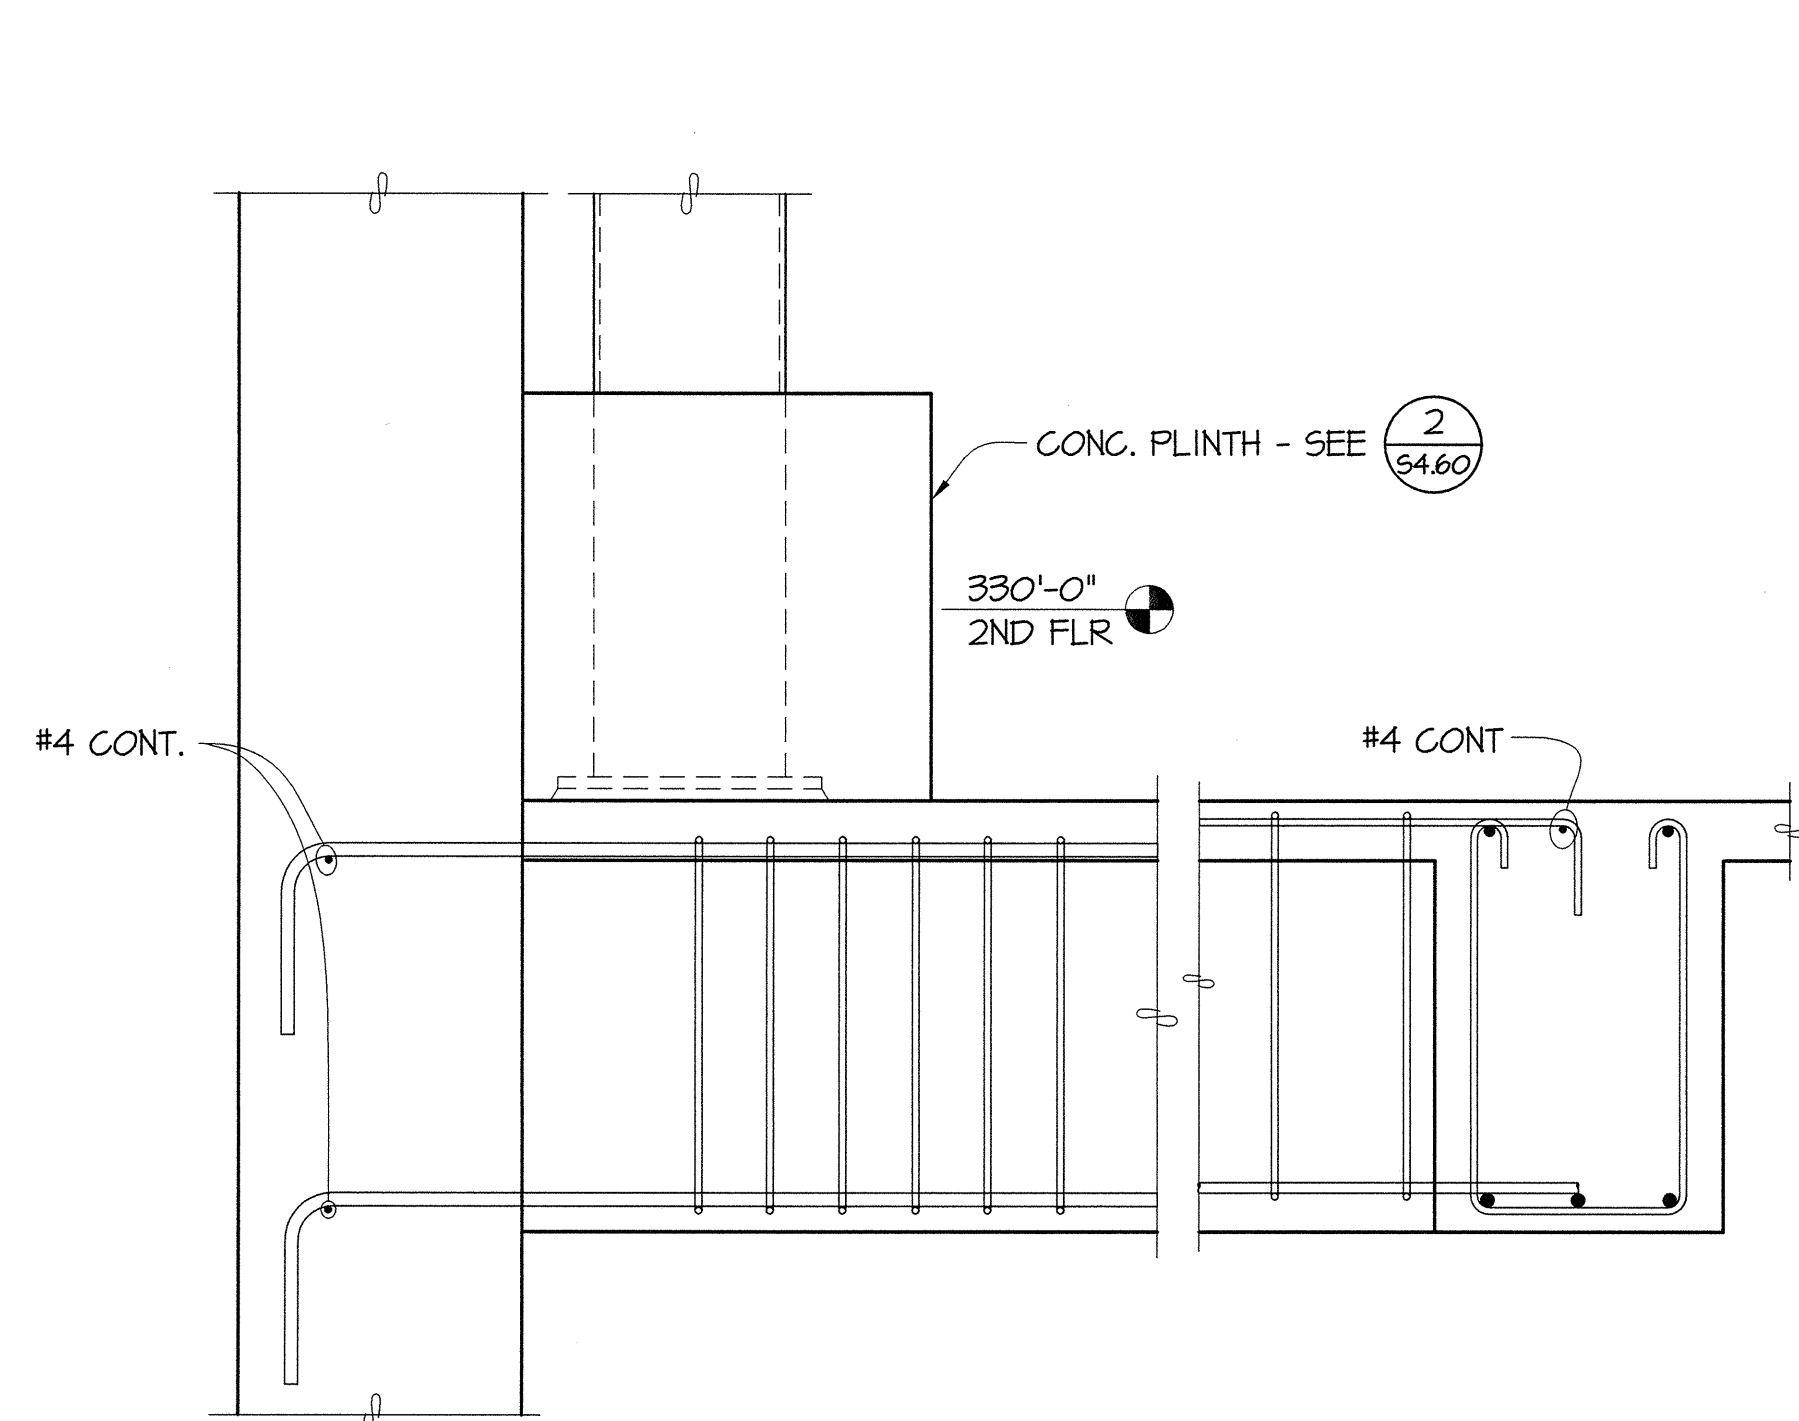


1 SECTION  
S4.16 3/4"=1'-0"

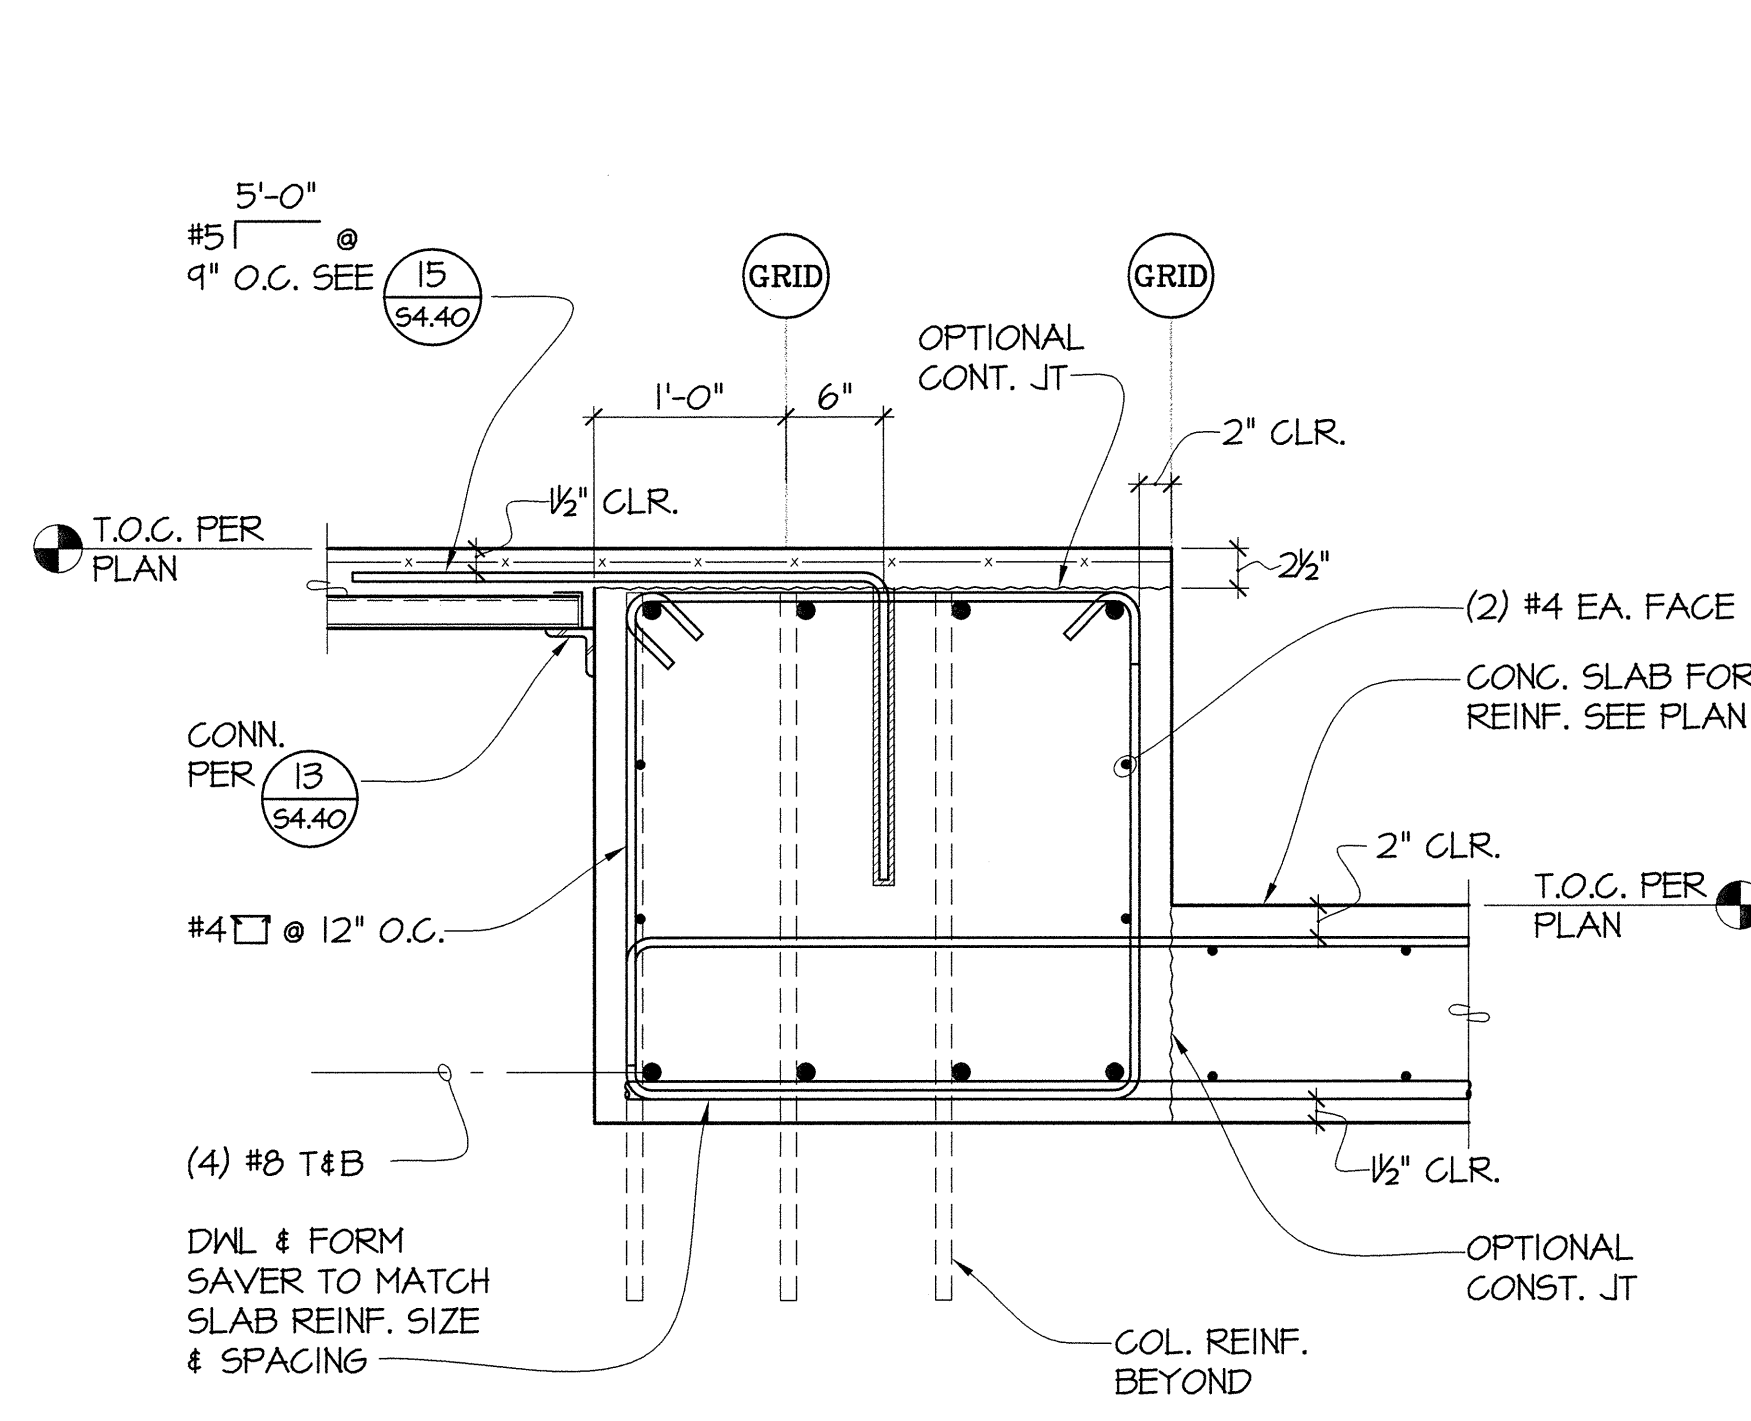


2 SECTION  
S4.16 1"=1'-0"

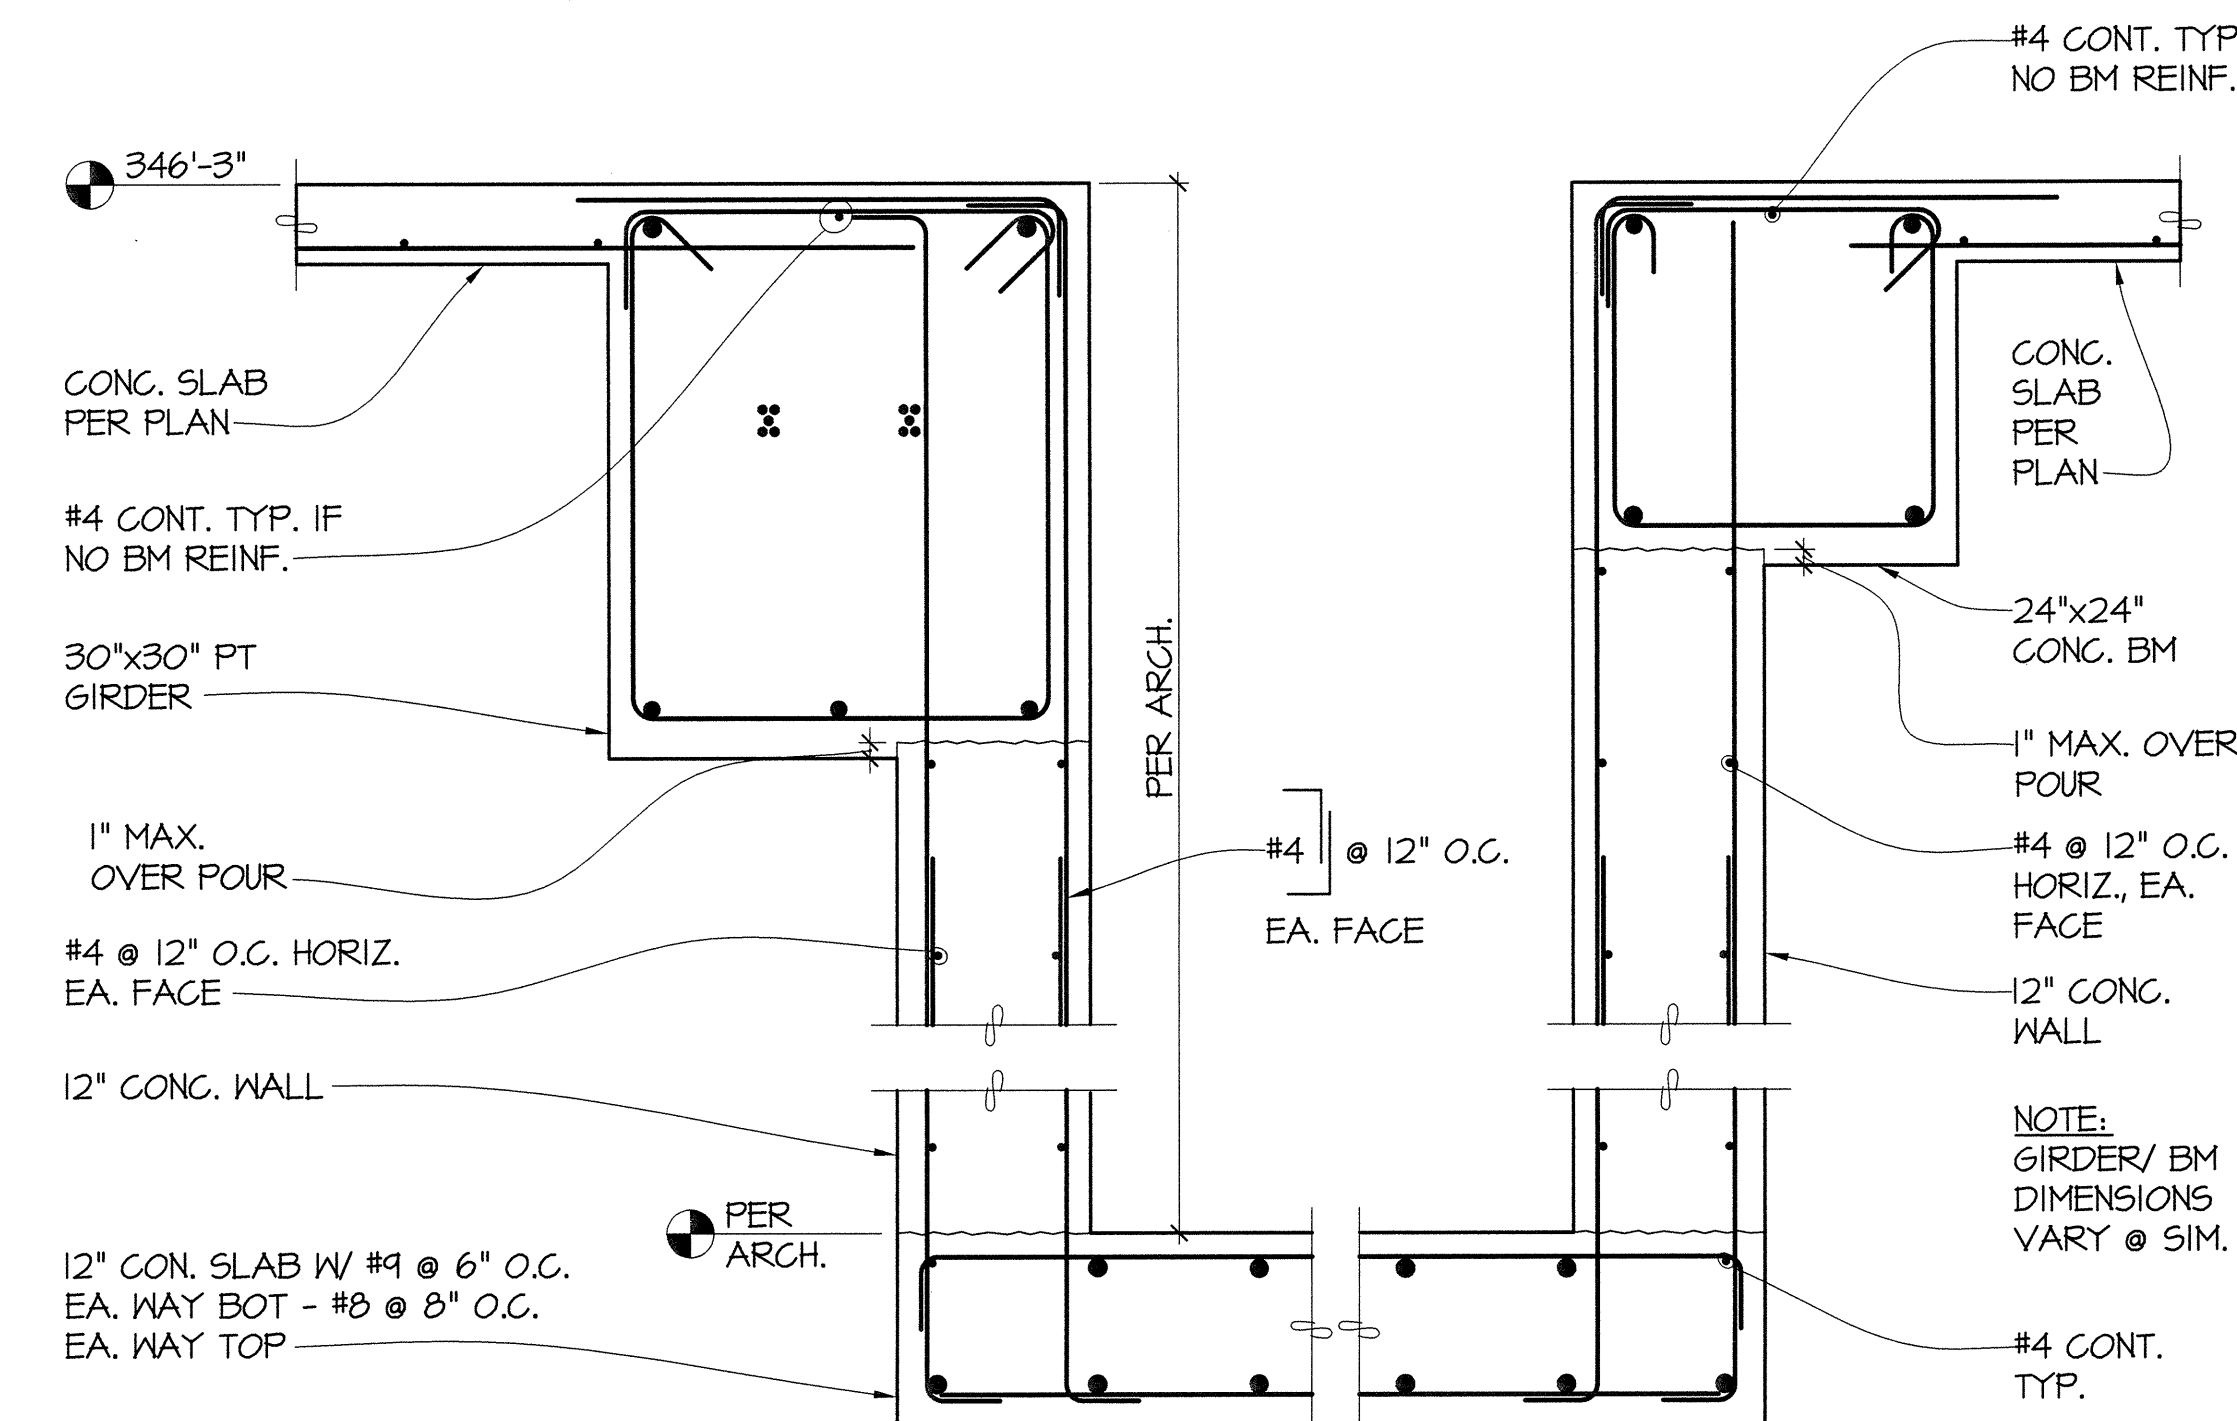


3 SECTION  
S4.16 1"=1'-0"

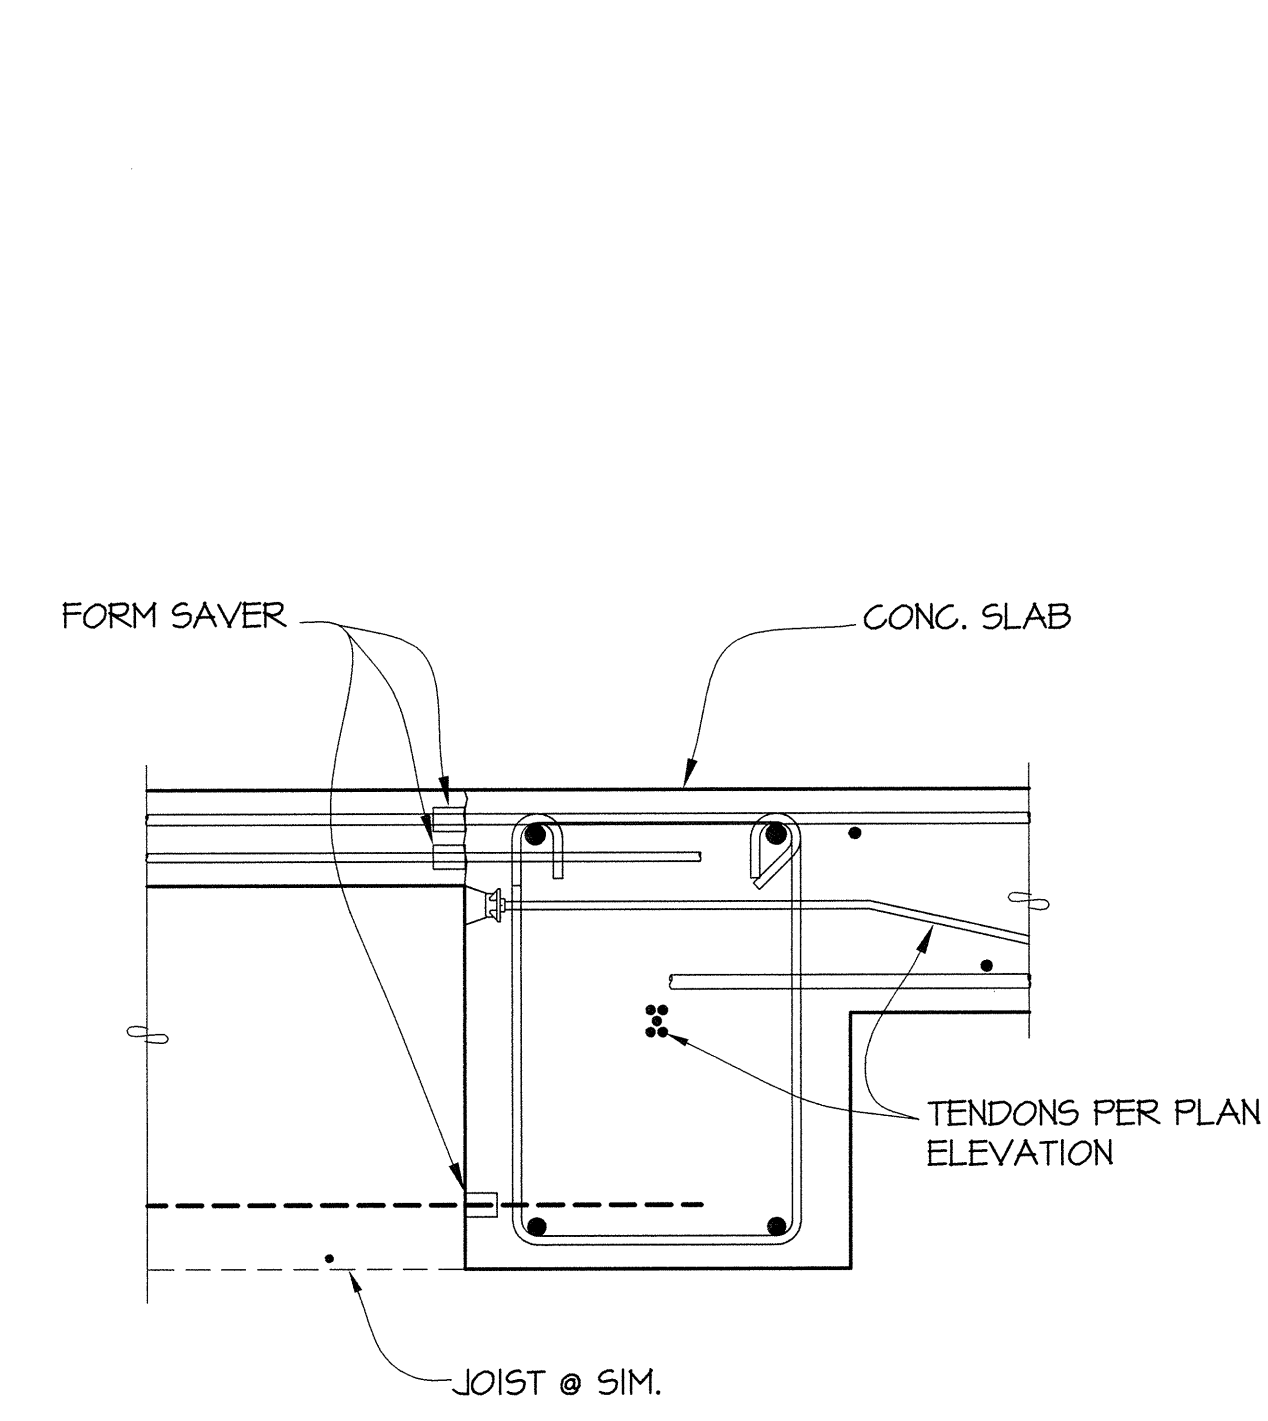


4 SECTION  
S4.16 1"=1'-0"

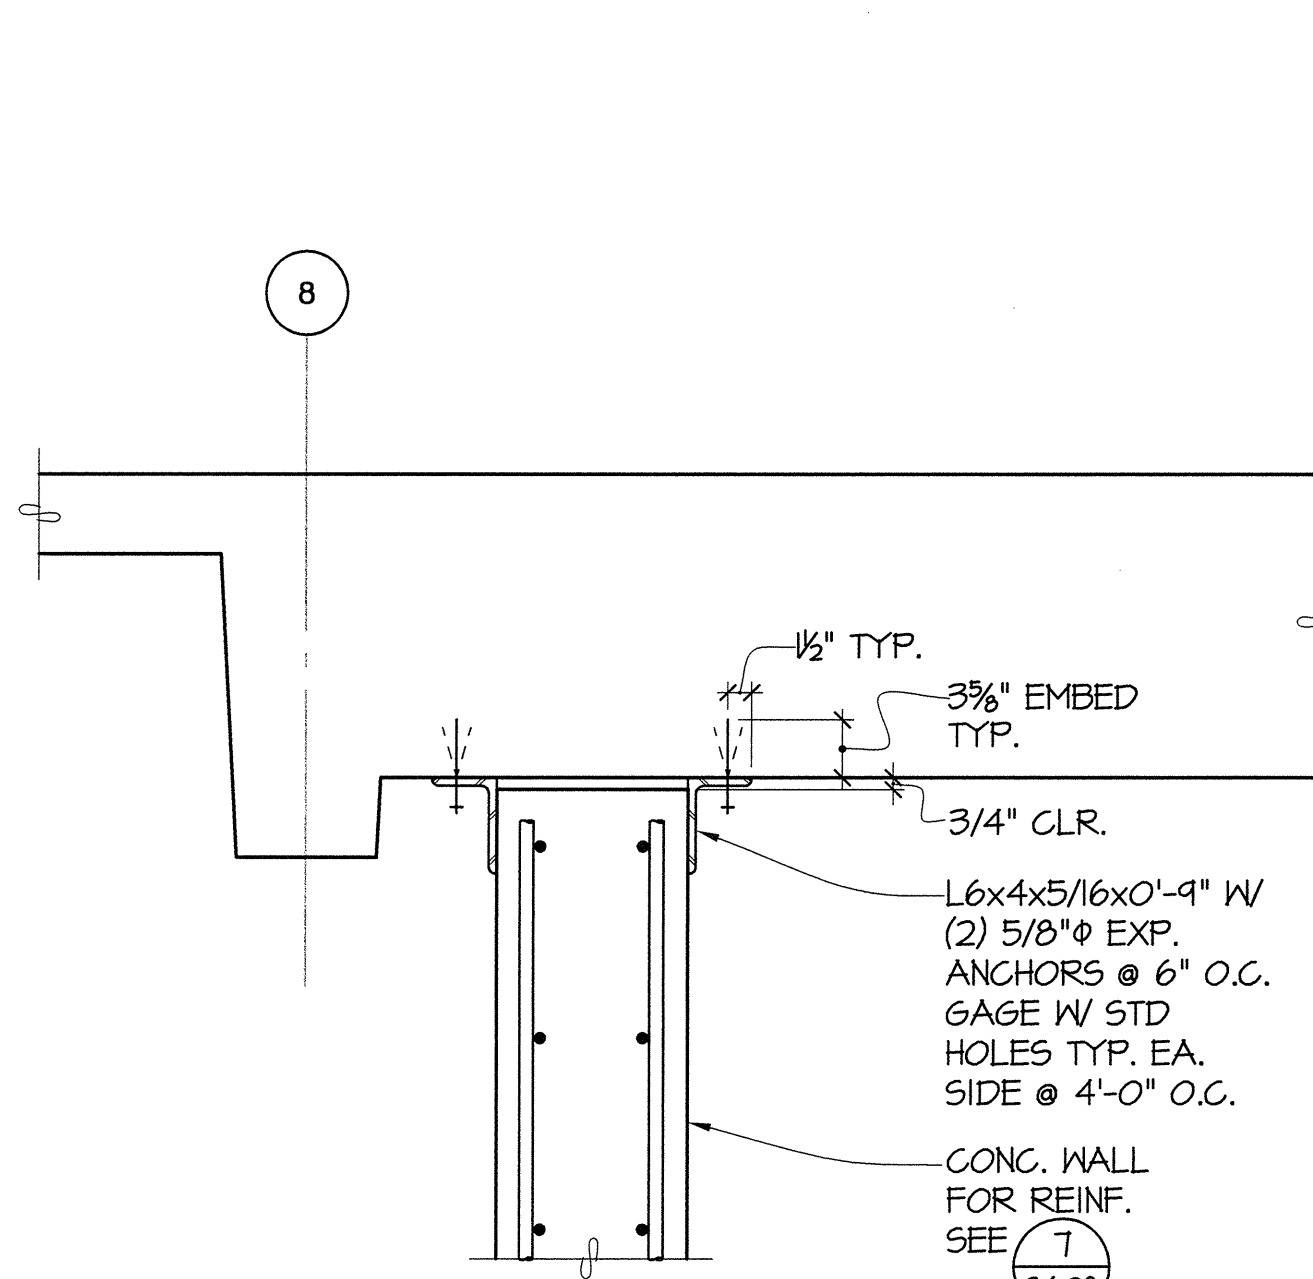


5 SECTION  
S4.16 1"=1'-0"

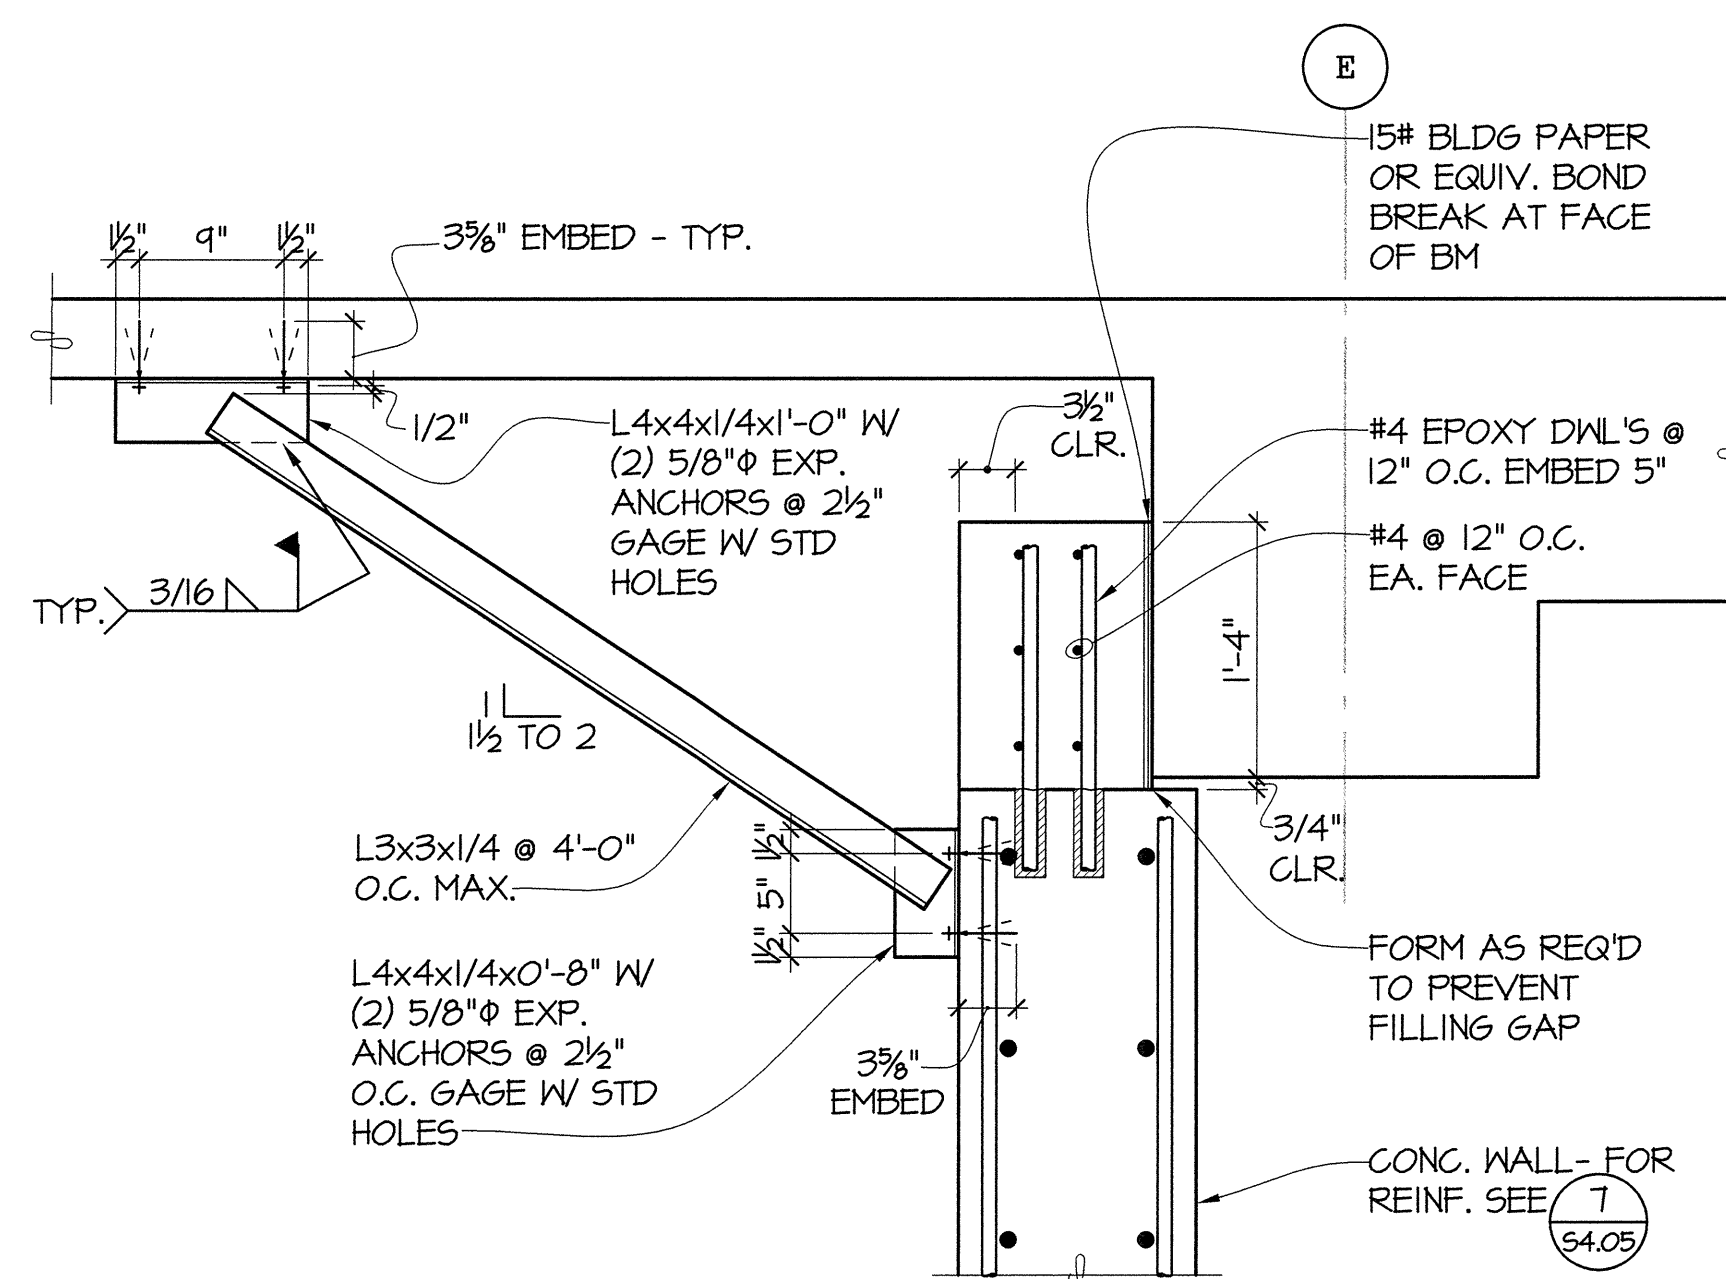


6 SECTION  
S4.16 1"=1'-0"

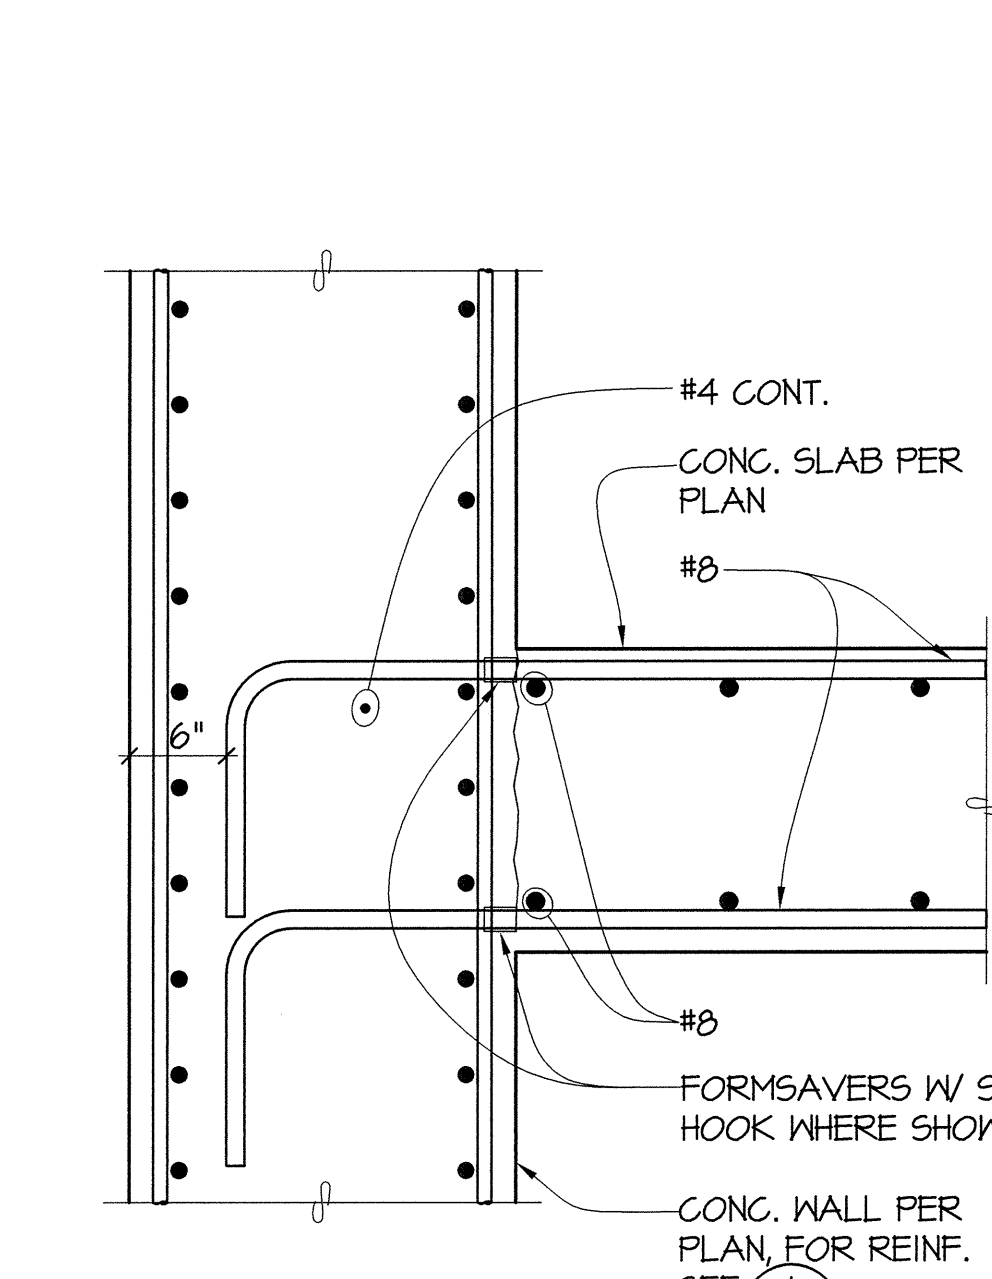


7 SECTION  
S4.16 1"=1'-0"

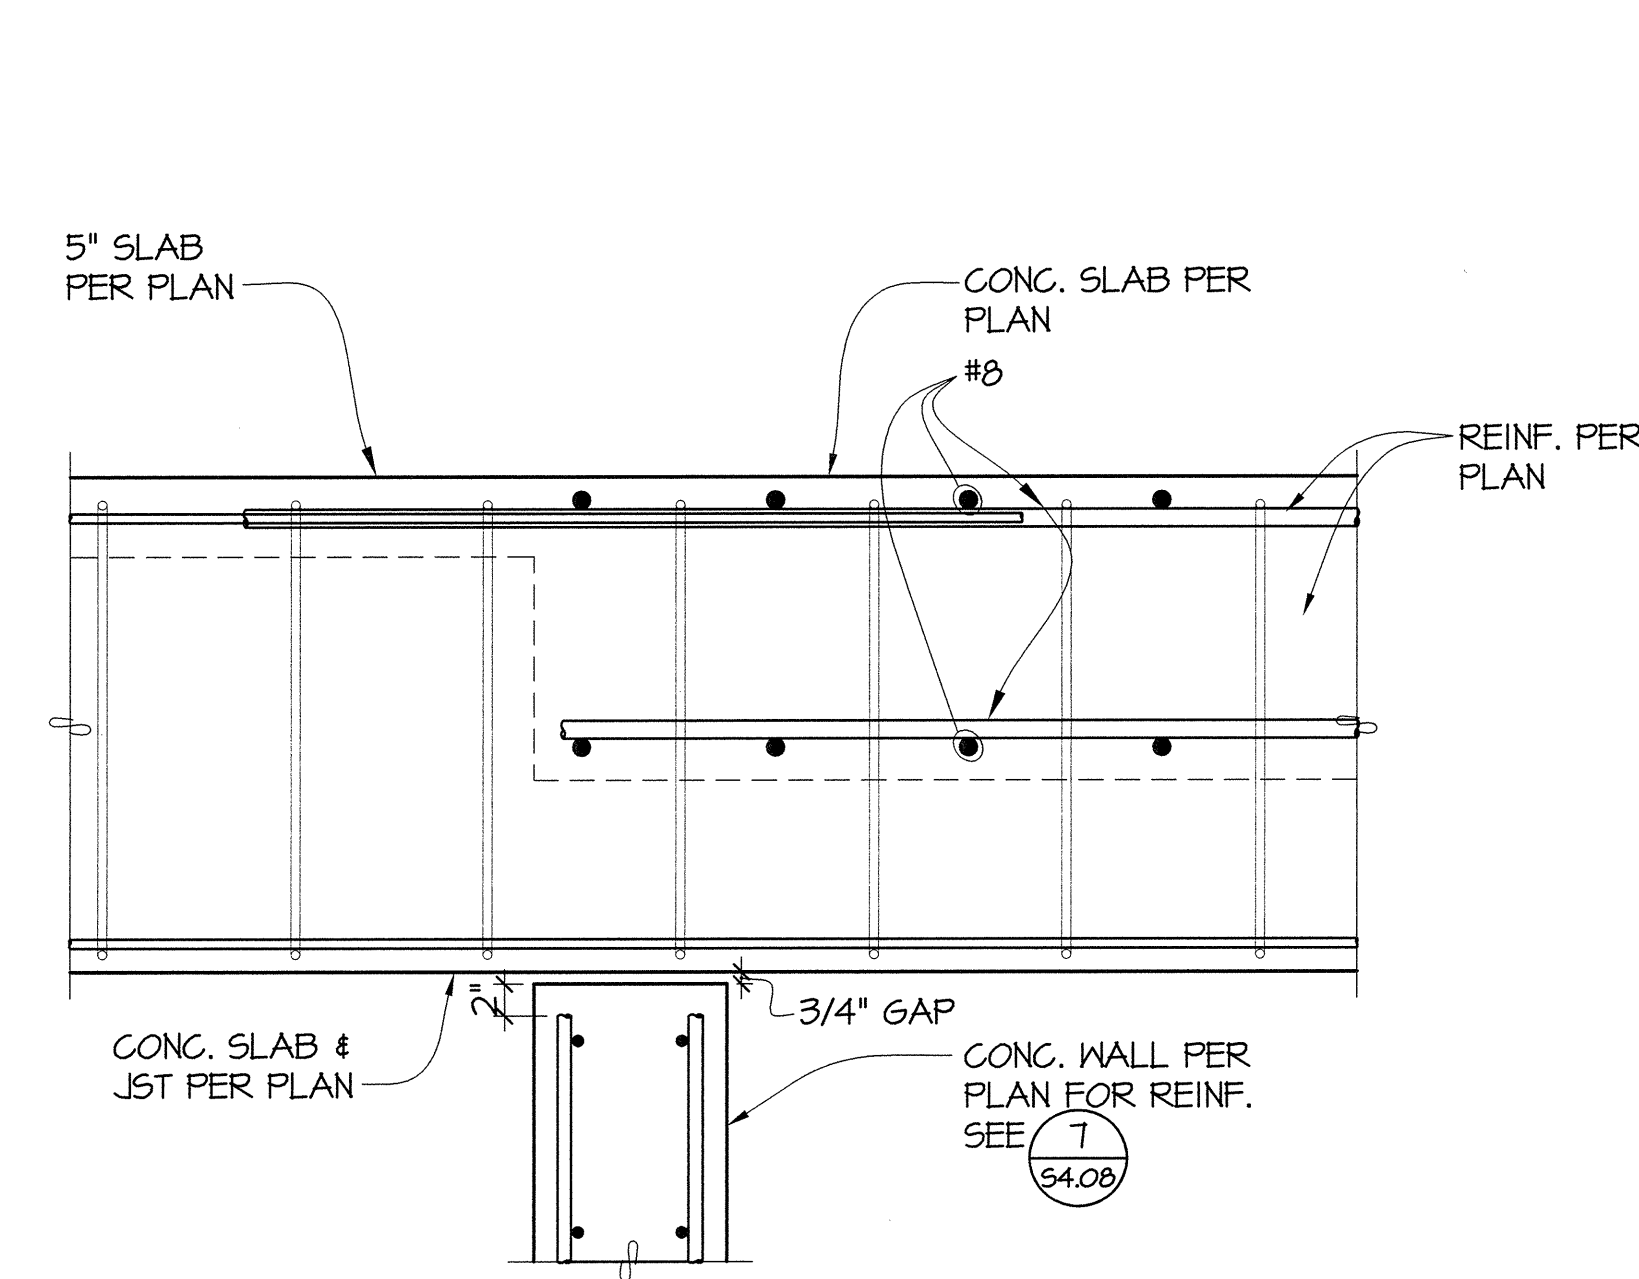


8 SECTION  
S4.16 1"=1'-0"

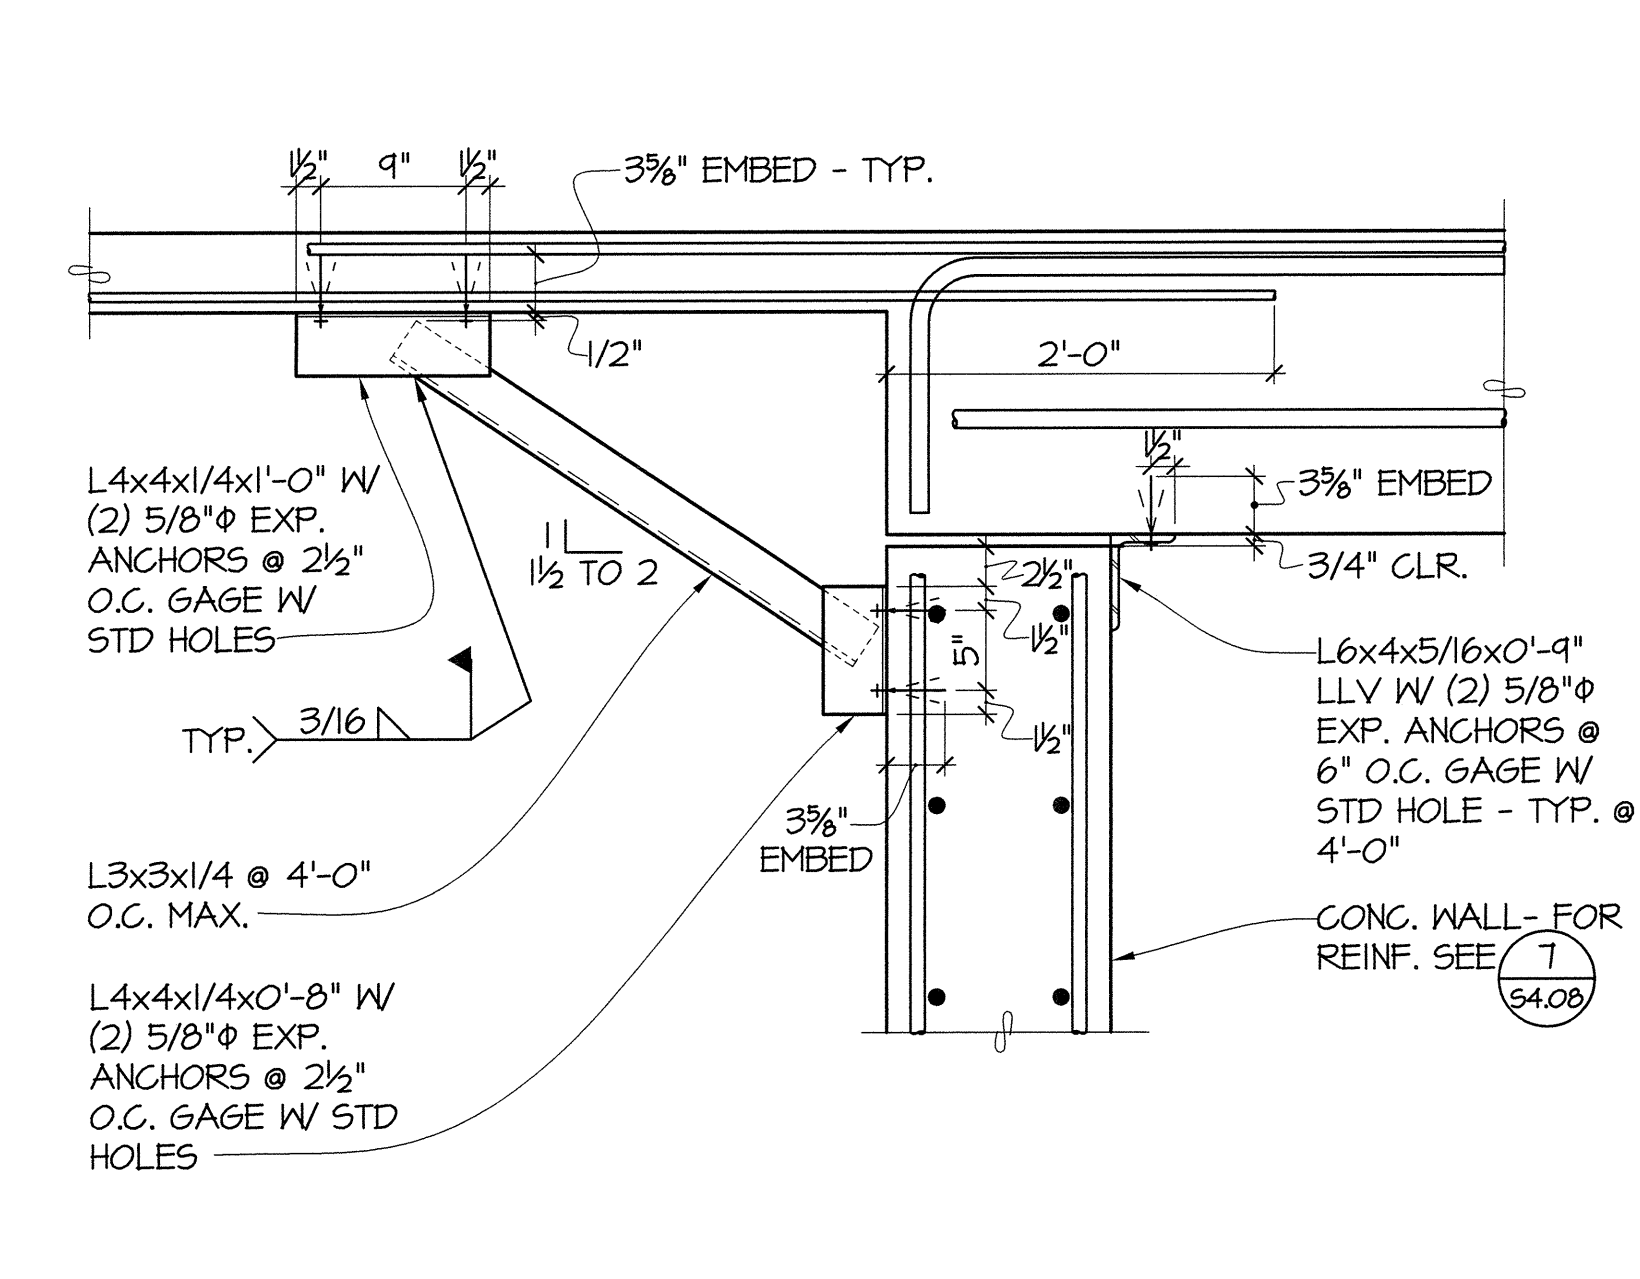


9 SECTION  
S4.16 1"=1'-0"

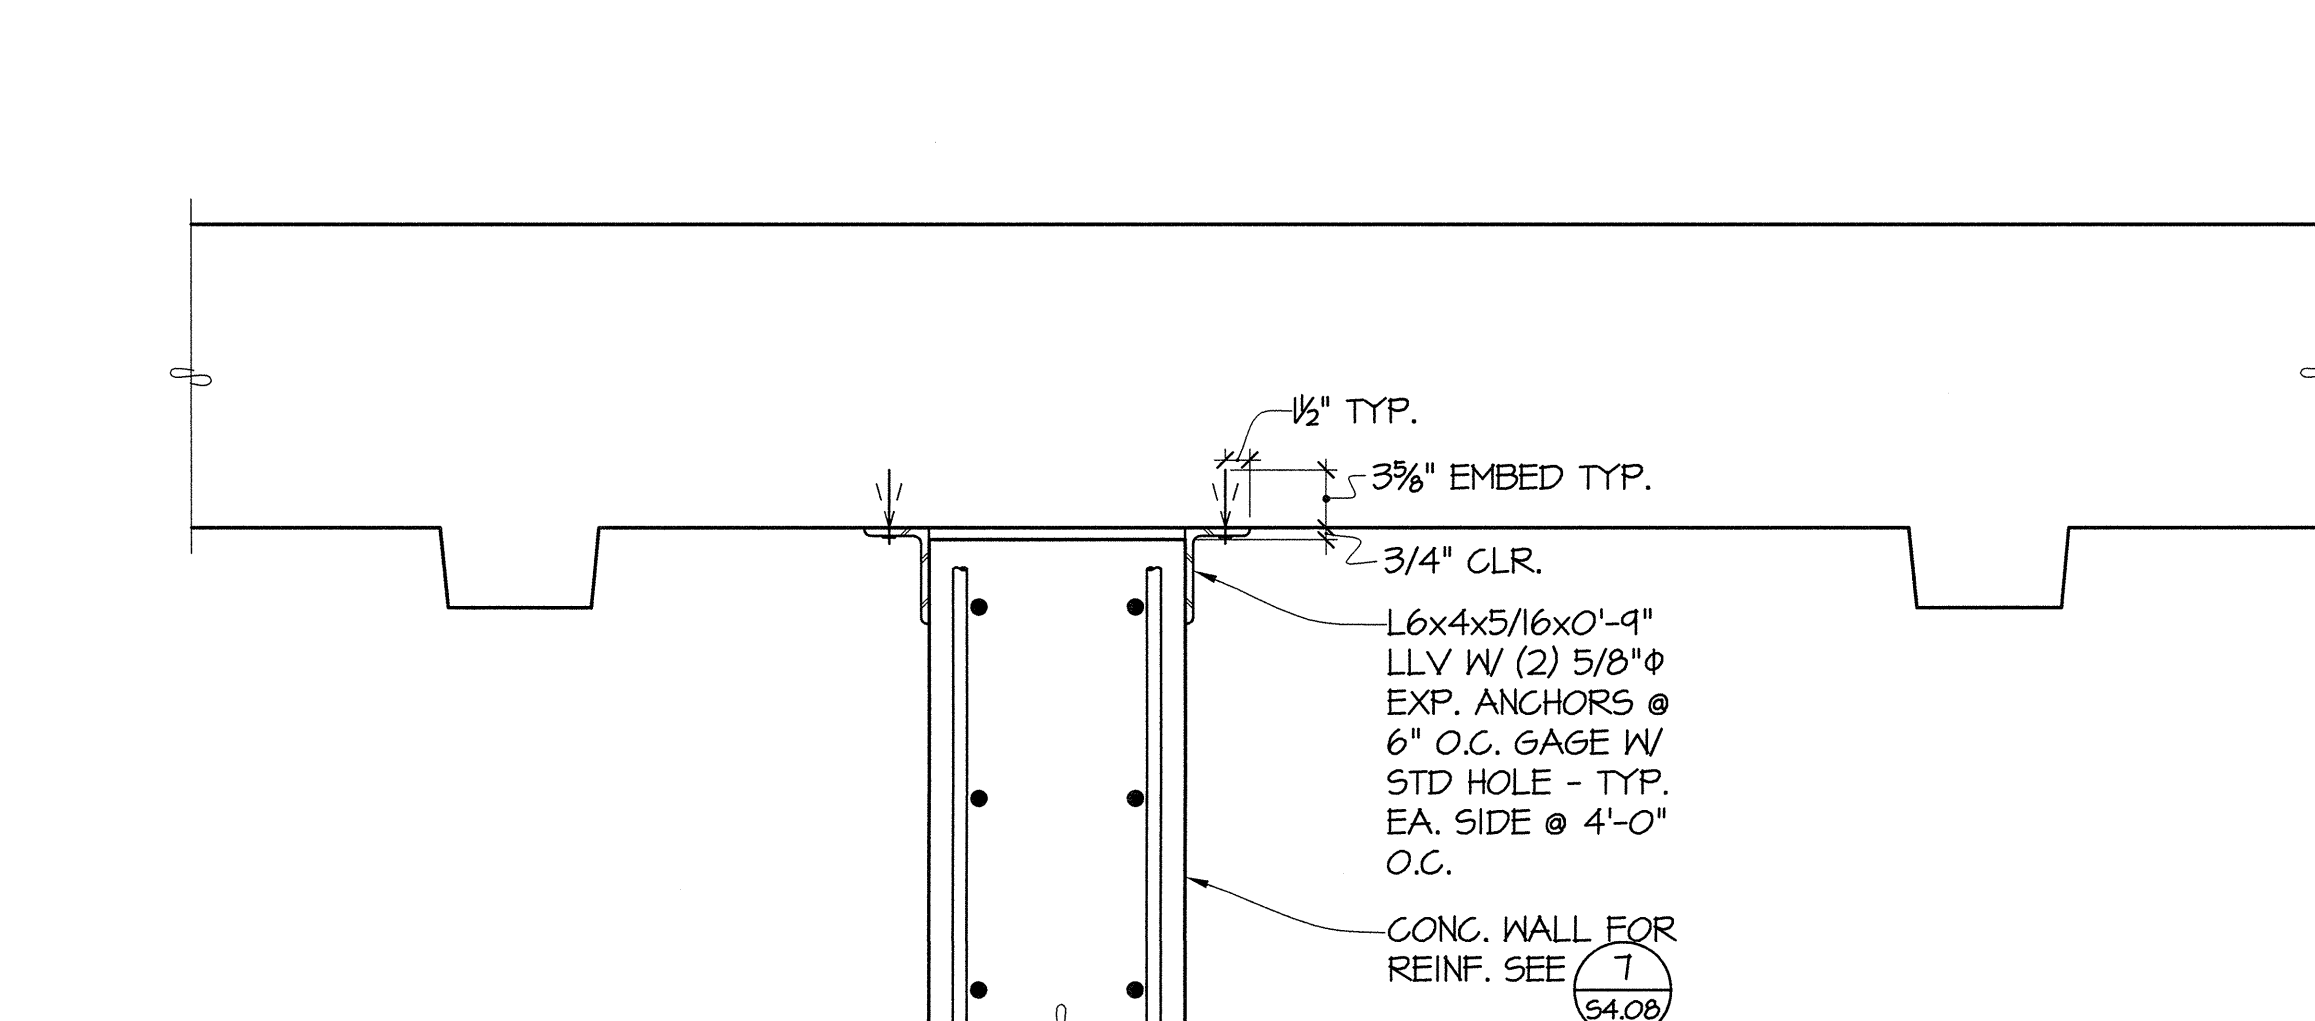


10 SECTION  
S4.16 1"=1'-0"

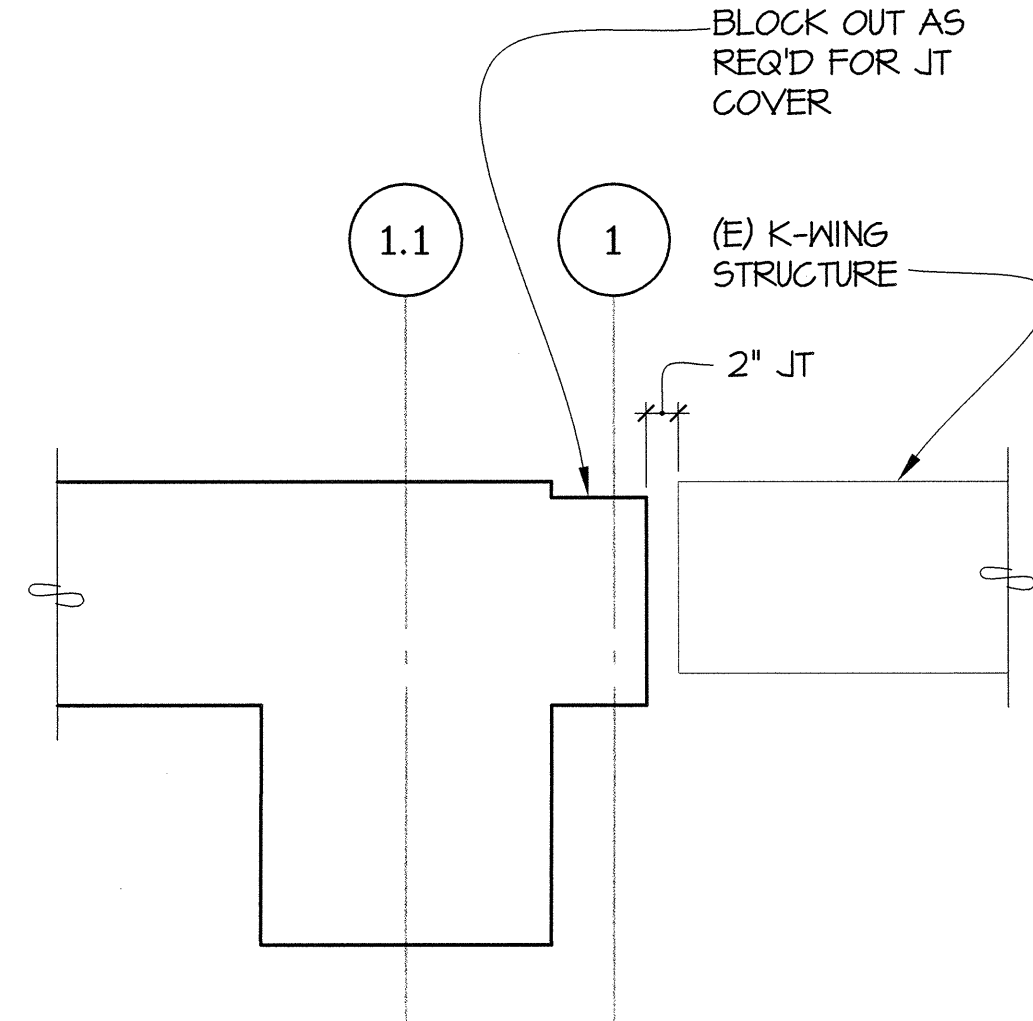

11 SECTION  
S4.16 1"=1'-0"

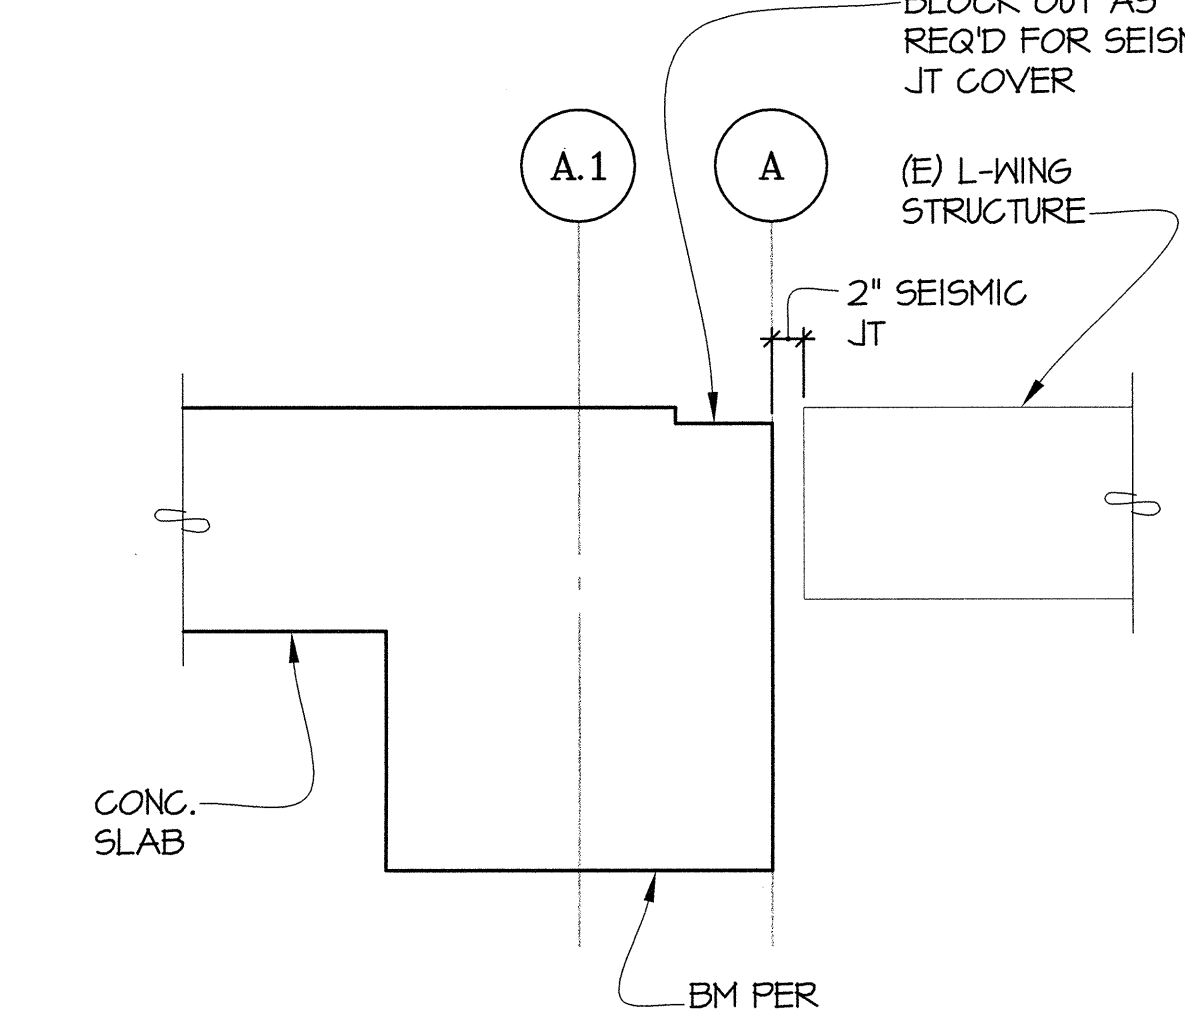

12 SECTION  
S4.16 1"=1'-0"

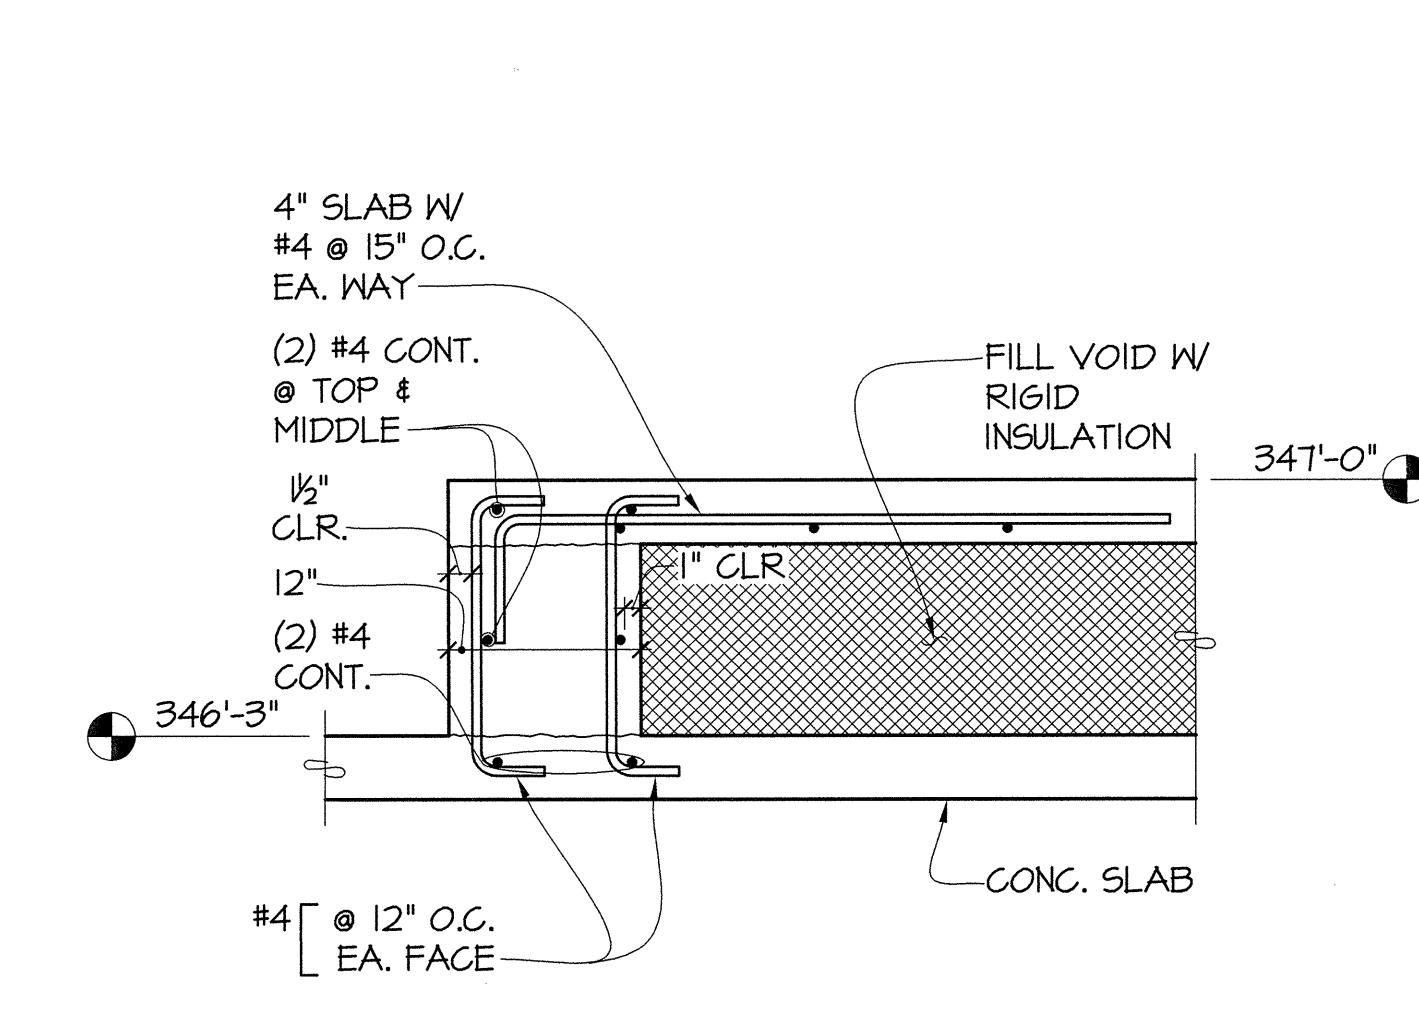

13 SECTION  
S4.16 1"=1'-0"