


**1 SECTION**  
54.23 1"=1'-0"

**2 SECTION**  
54.23 1"=1'-0"

**3 SECTION**  
54.23 1"=1'-0"

**4 SECTION**  
54.23 1"=1'-0"

**5 SECTION**  
54.23 1"=1'-0"

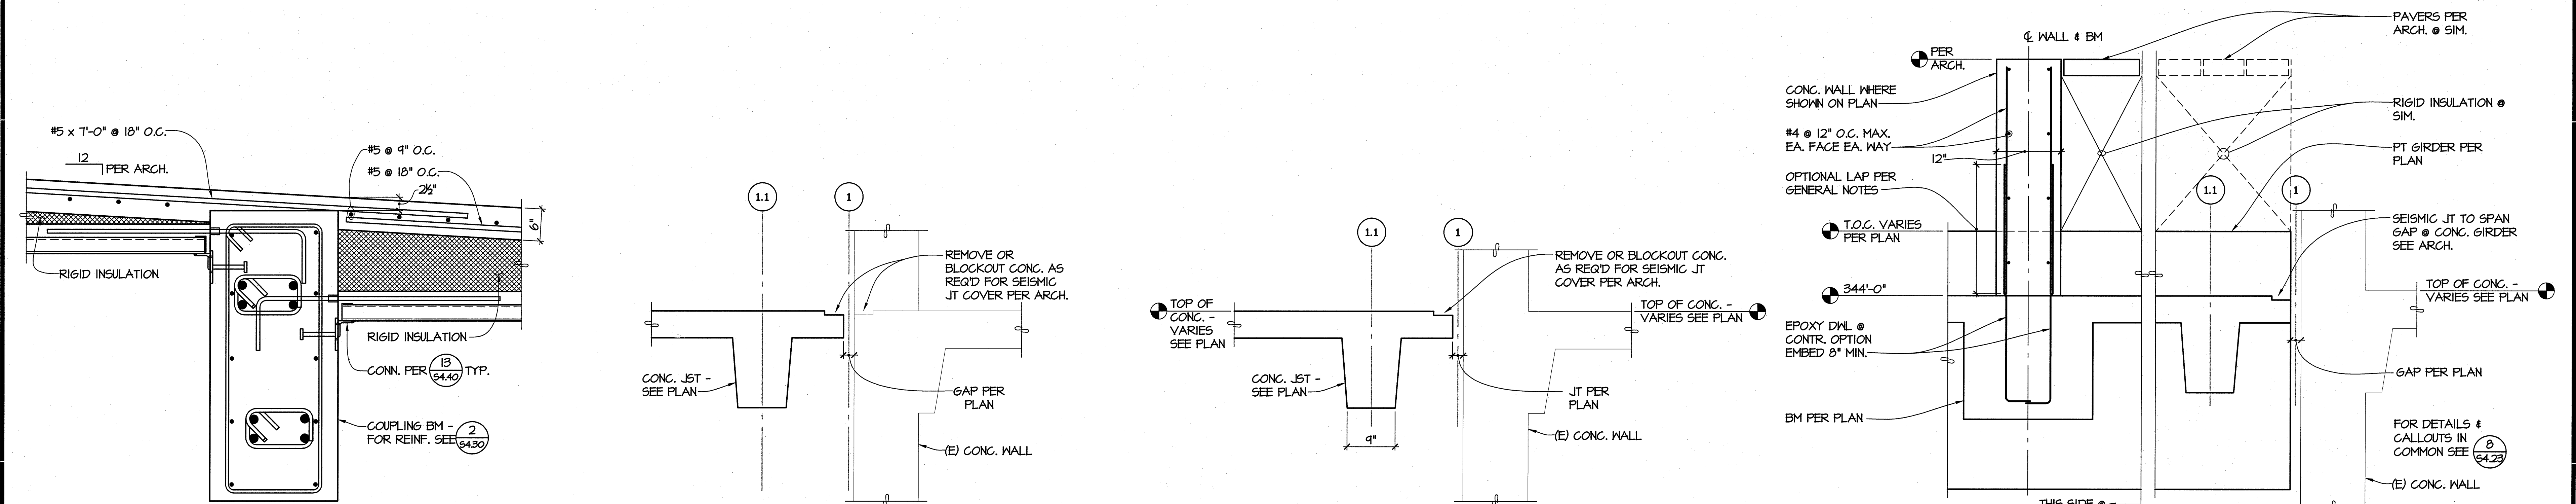


**6 SECTION**  
54.23 1"=1'-0"

**7 SECTION**  
54.23 1"=1'-0"

**8 SECTION**  
54.23 1"=1'-0"

**9 SECTION**  
54.23 1"=1'-0"

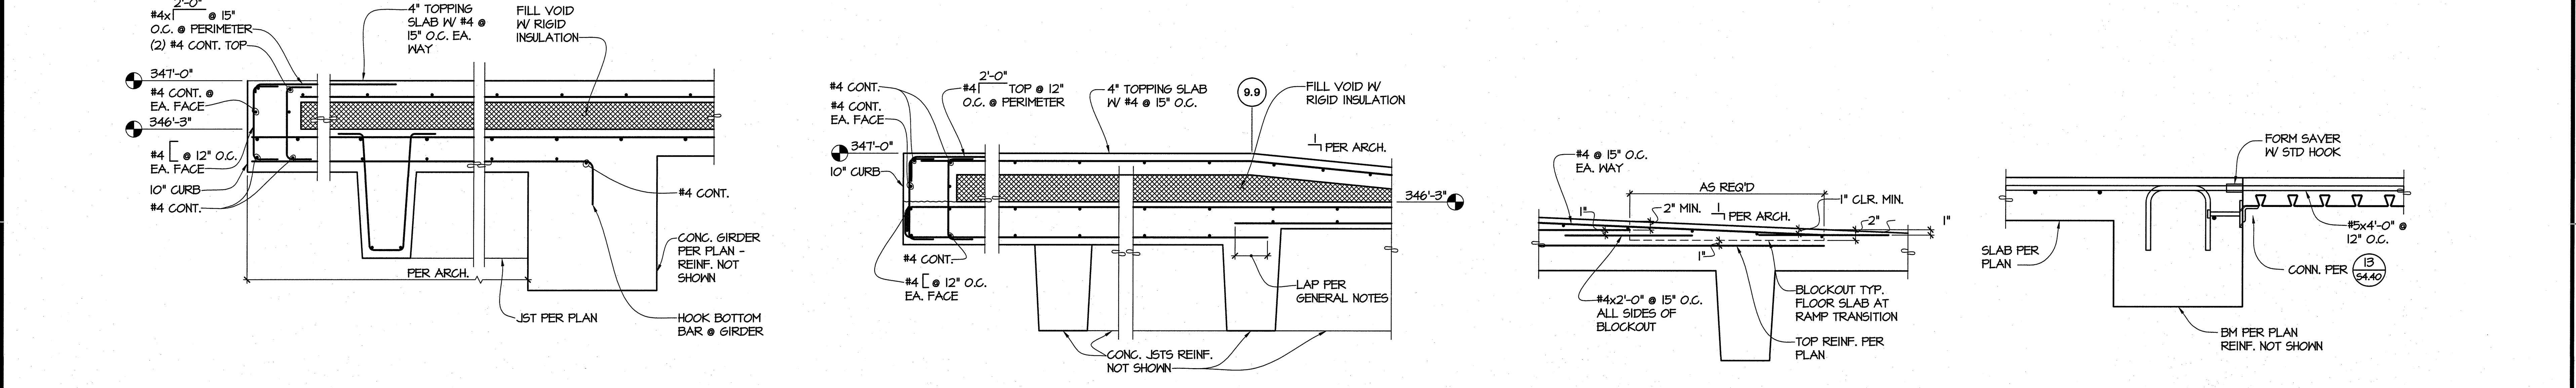

**10 SECTION**  
54.23 1"=1'-0"

**11 SECTION**  
54.23 1"=1'-0"


**12 SECTION**  
54.23 1"=1'-0"

**13 SECTION**  
54.23 1"=1'-0"

**PCS**  
Structural Solutions

831 First Avenue, Suite 650  
Seattle, Washington 98104  
tel 206.262.2070

950 Pacific Avenue, Suite 1100  
Tacoma, Washington 98402  
tel 253.262.2707

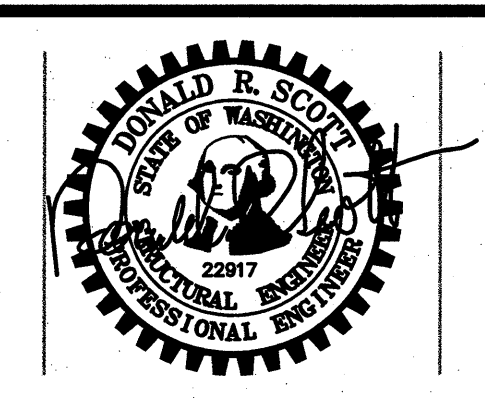

**MultiCare**

**EMERGENCY DEPARTMENT & CANCER CENTER EXPANSION**

TACOMA, WASHINGTON

| REVISION | DESCRIPTION | DATE     |
|----------|-------------|----------|
| 1        | CCD #2      | 12-03-08 |
| 2        | CCD #4      | 12-11-08 |

Date 09-26-2008

Scale NO SCALE

Drawn By rdw

Job No. 4034

**CONCRETE DETAILS**

**S4**  
**23**