




1 SECTION 54.54 1"=1'-0" 2 SECTION 54.54 1"=1'-0" 3 SECTION 54.54 1"=1'-0" 4 SECTION 54.54 1"=1'-0" 5 SECTION 54.54 1"=1'-0" 6 SECTION 54.54 NO SCALE

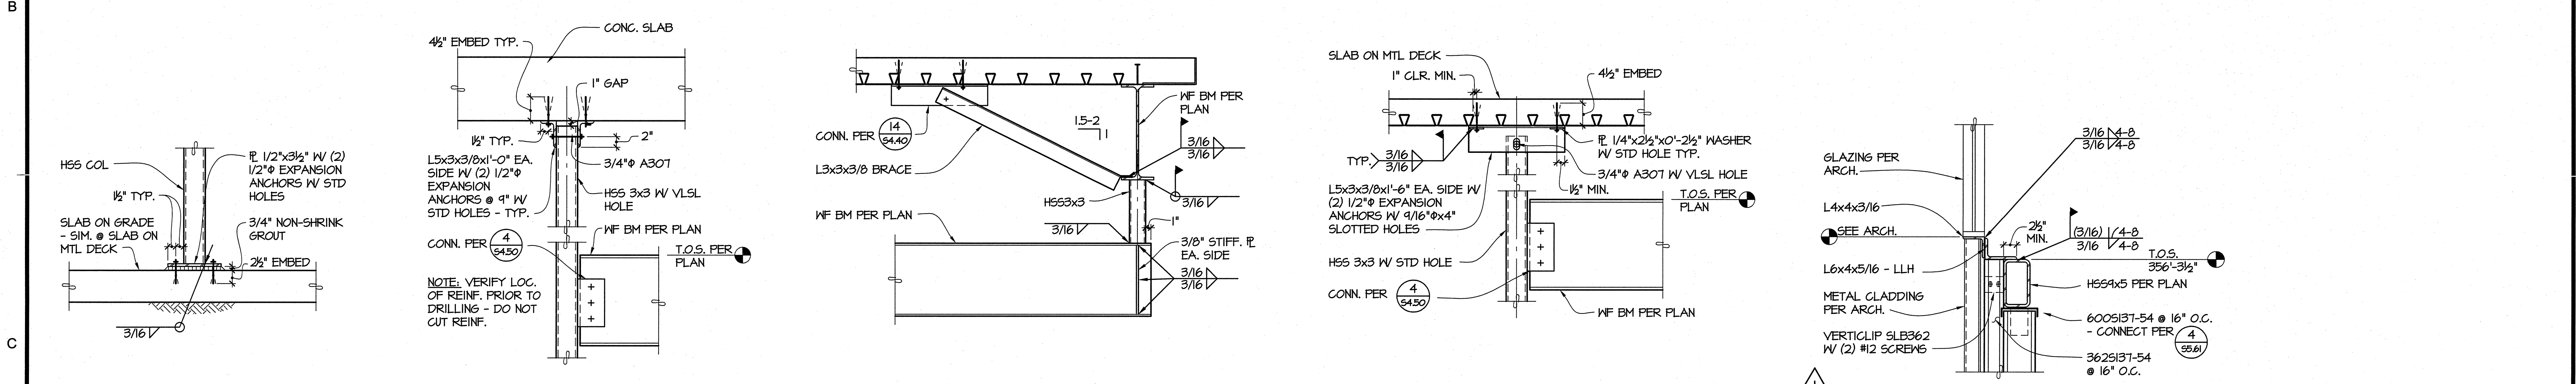

7 SECTION 54.54 1"=1'-0" 8 SECTION 54.54 NO SCALE 9 SECTION 54.54 1"=1'-0" 10 SECTION 54.54 1"=1'-0" 11 SECTION 54.54 1"=1'-0"

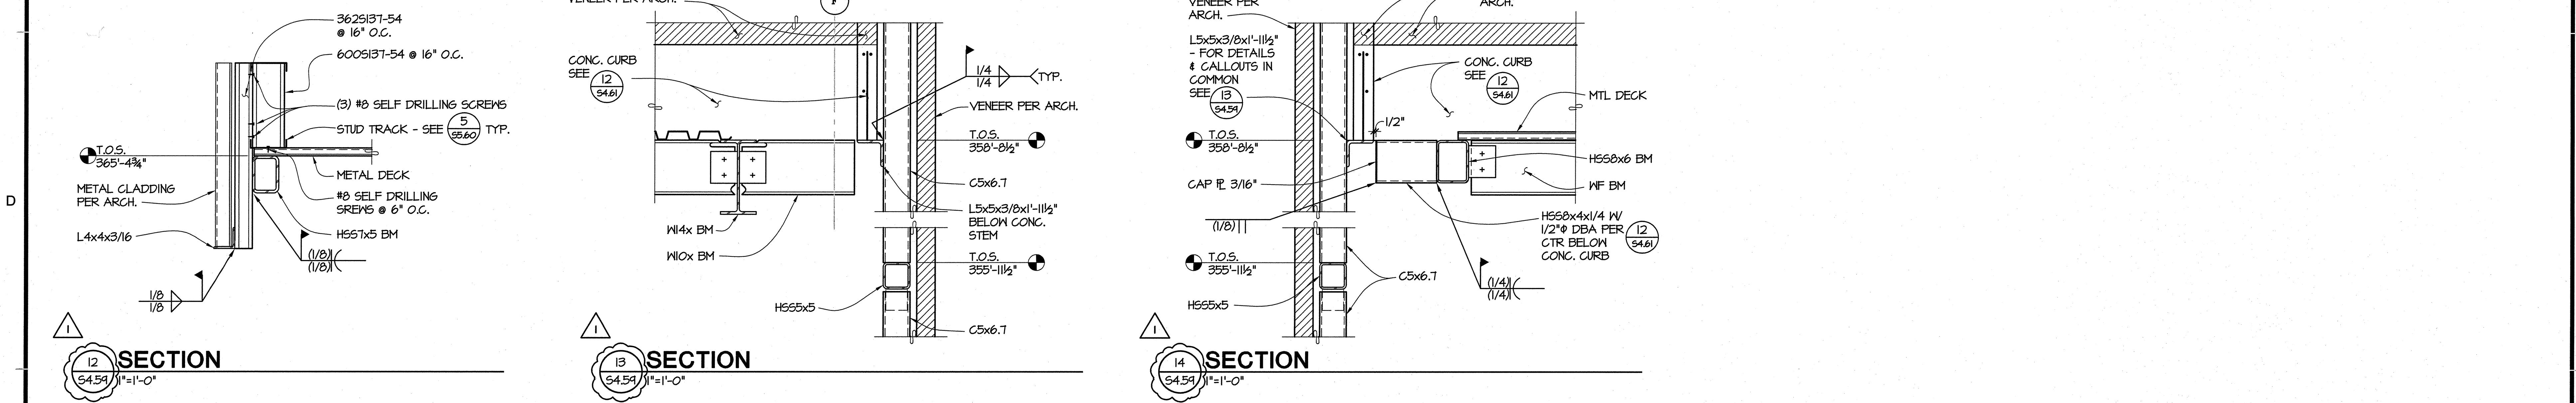

12 SECTION 54.54 1"=1'-0" 13 SECTION 54.54 1"=1'-0" 14 SECTION 54.54 1"=1'-0"

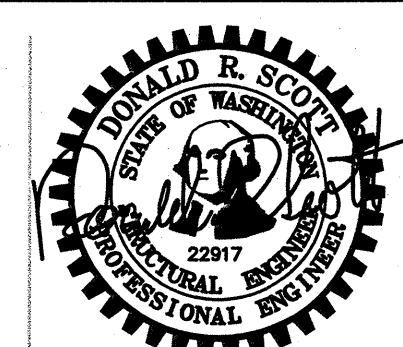

MultiCare  
EMERGENCY DEPARTMENT & CANCER CENTER EXPANSION  
TACOMA, WASHINGTON

REVISION	DESCRIPTION	DATE
1	CCD #8	03-13-04

Date 09-26-2008  
Scale AS NOTED  
Drawn By DGC  
Job No. 4034

STEEL DETAILS

S4  
59