




1 PLAN
55.40 1/4"=1'-0"

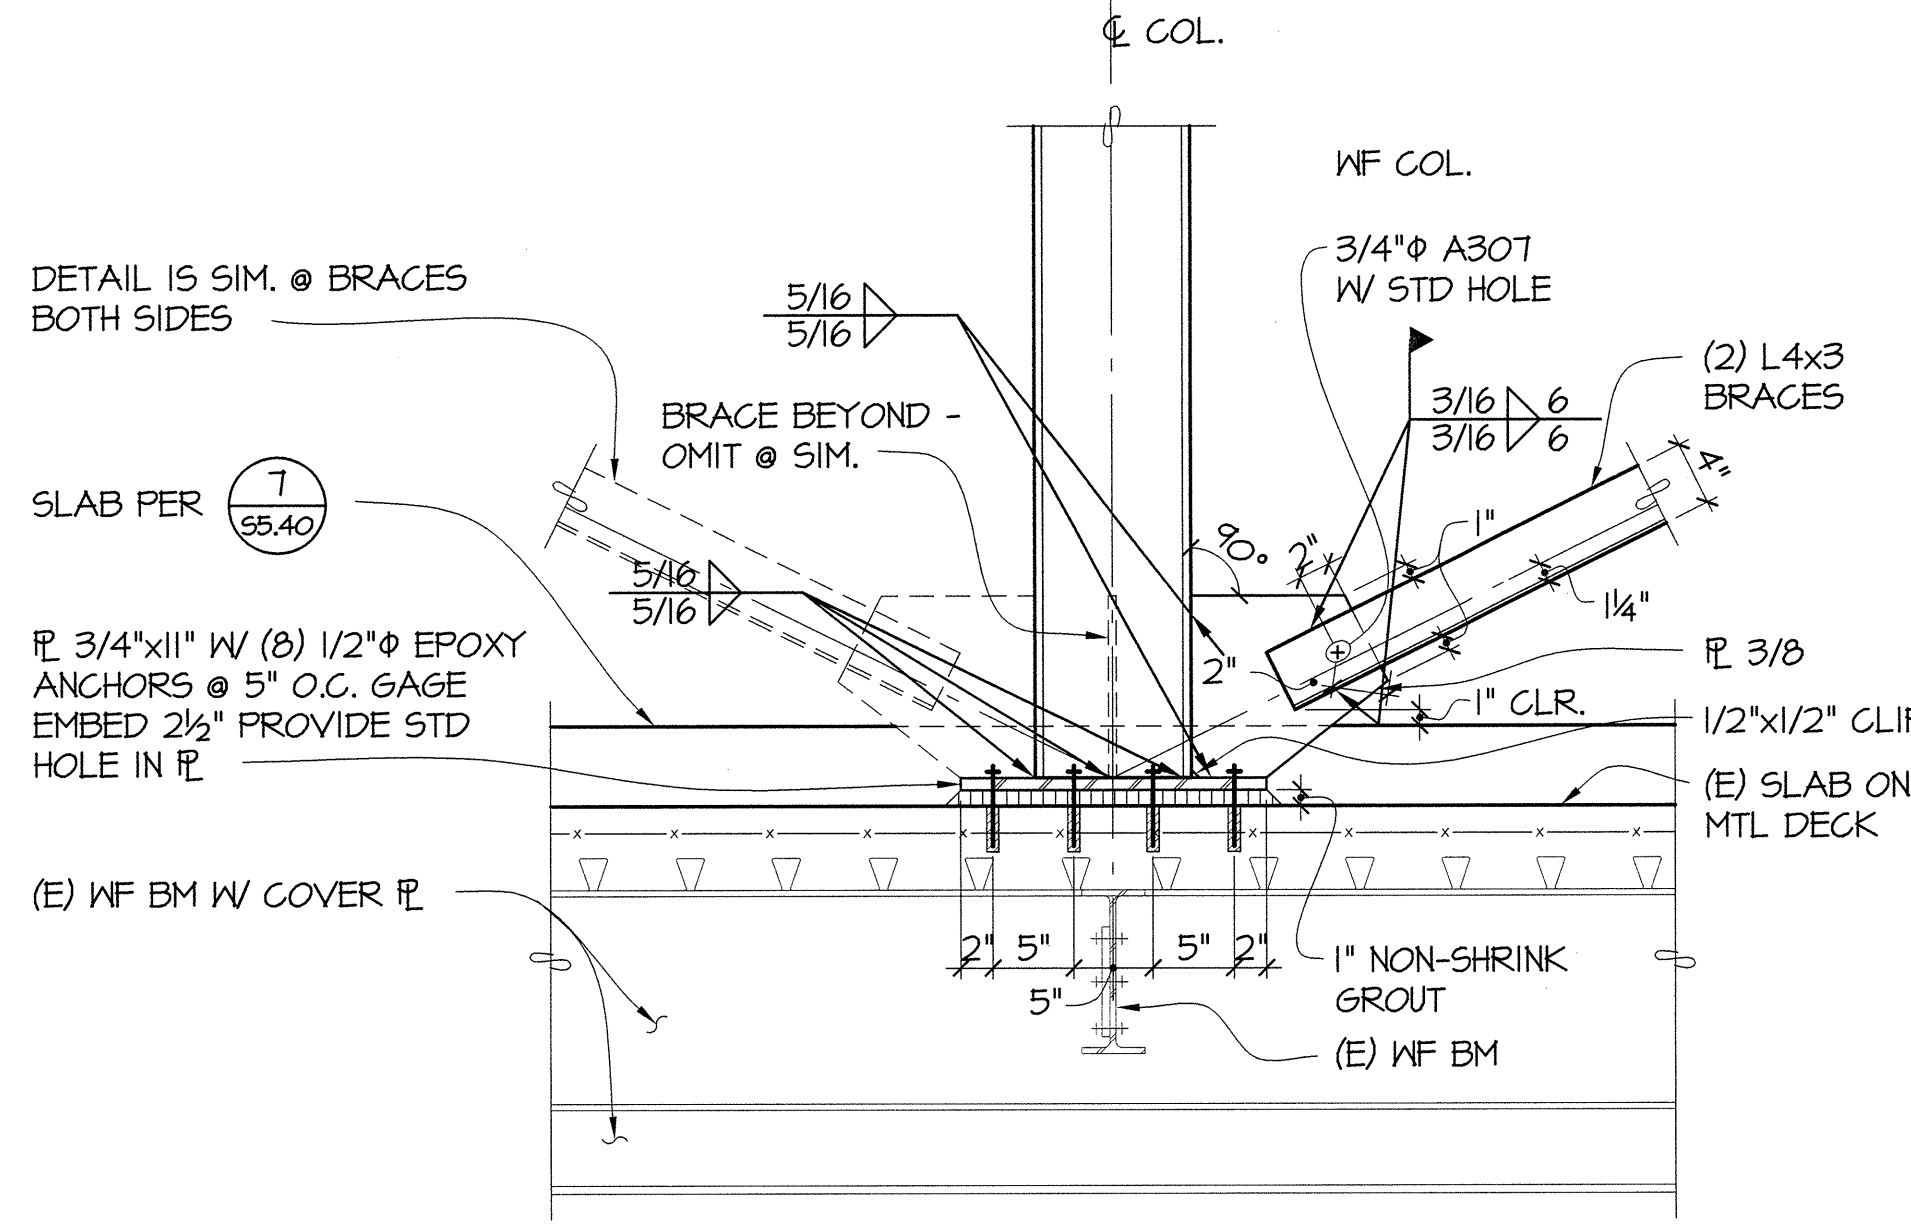


2 SECTION
55.40 1"=1'-0"

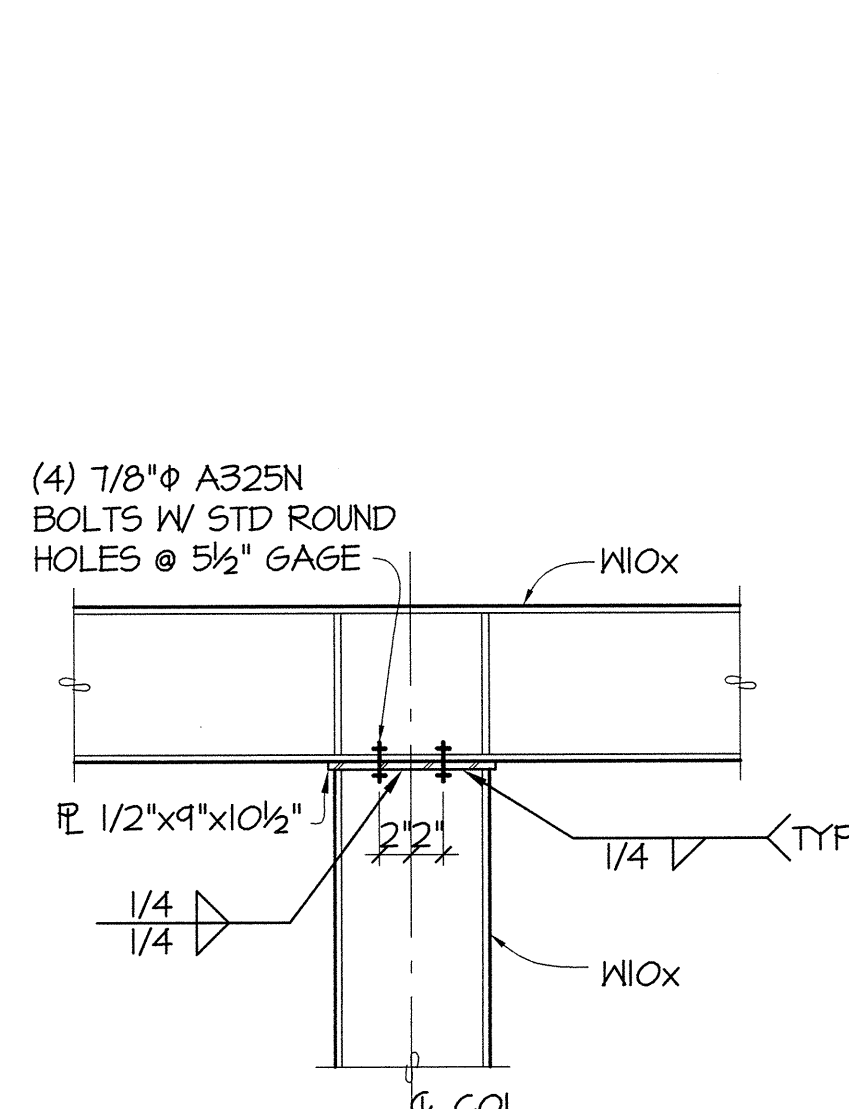


3 SECTION
55.40 1"=1'-0"

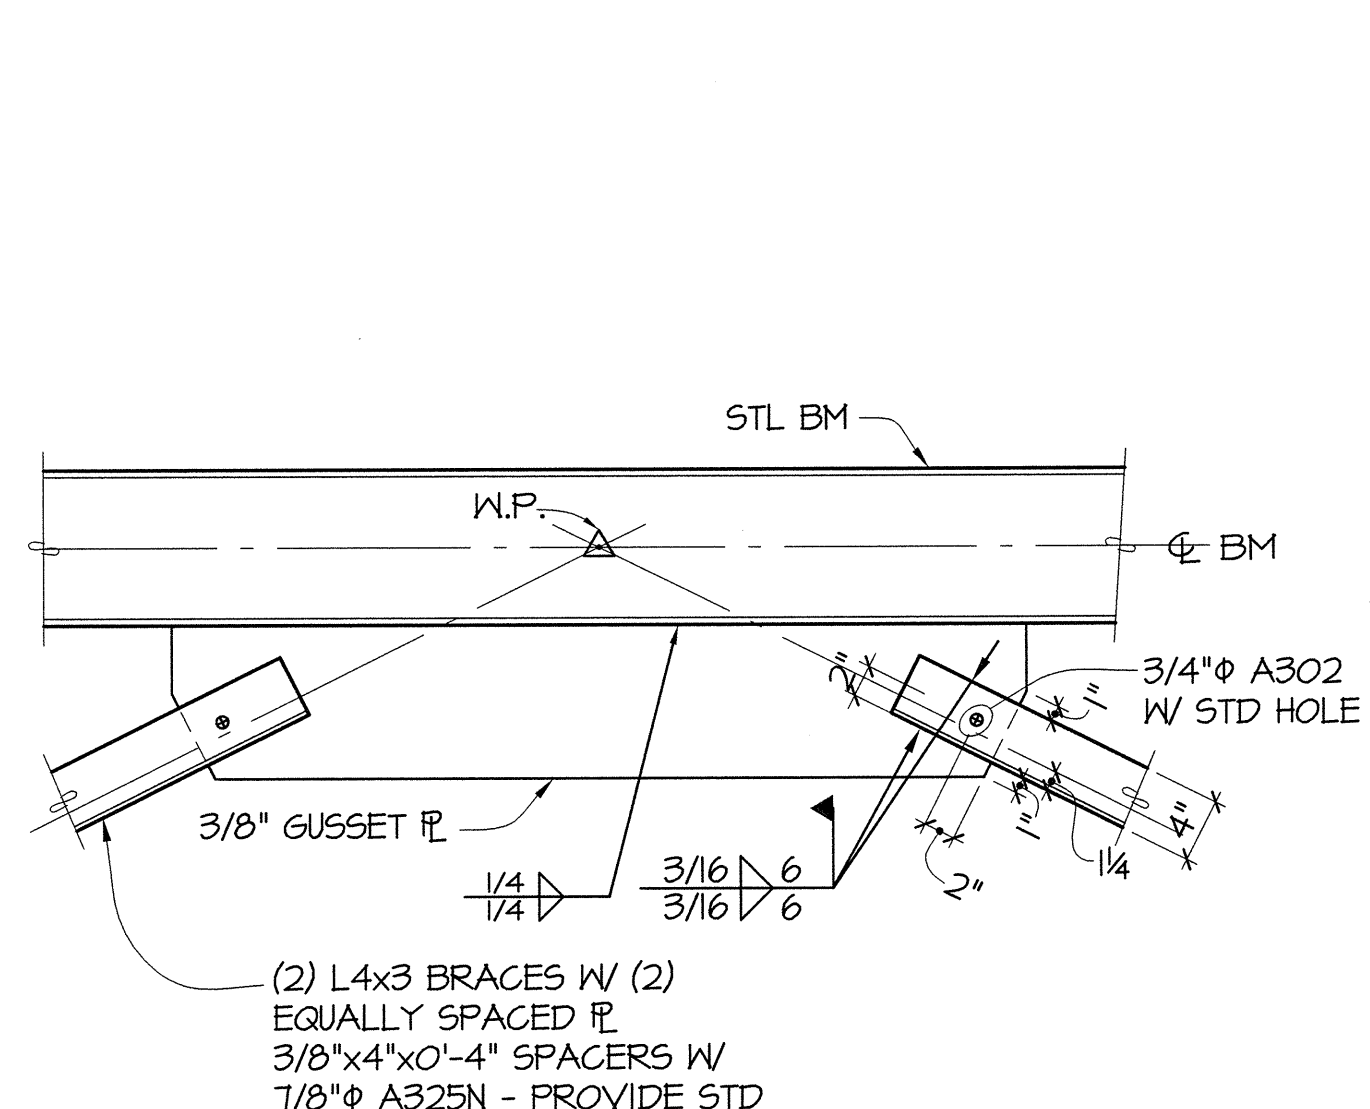


4 SECTION
55.40 1"=1'-0"

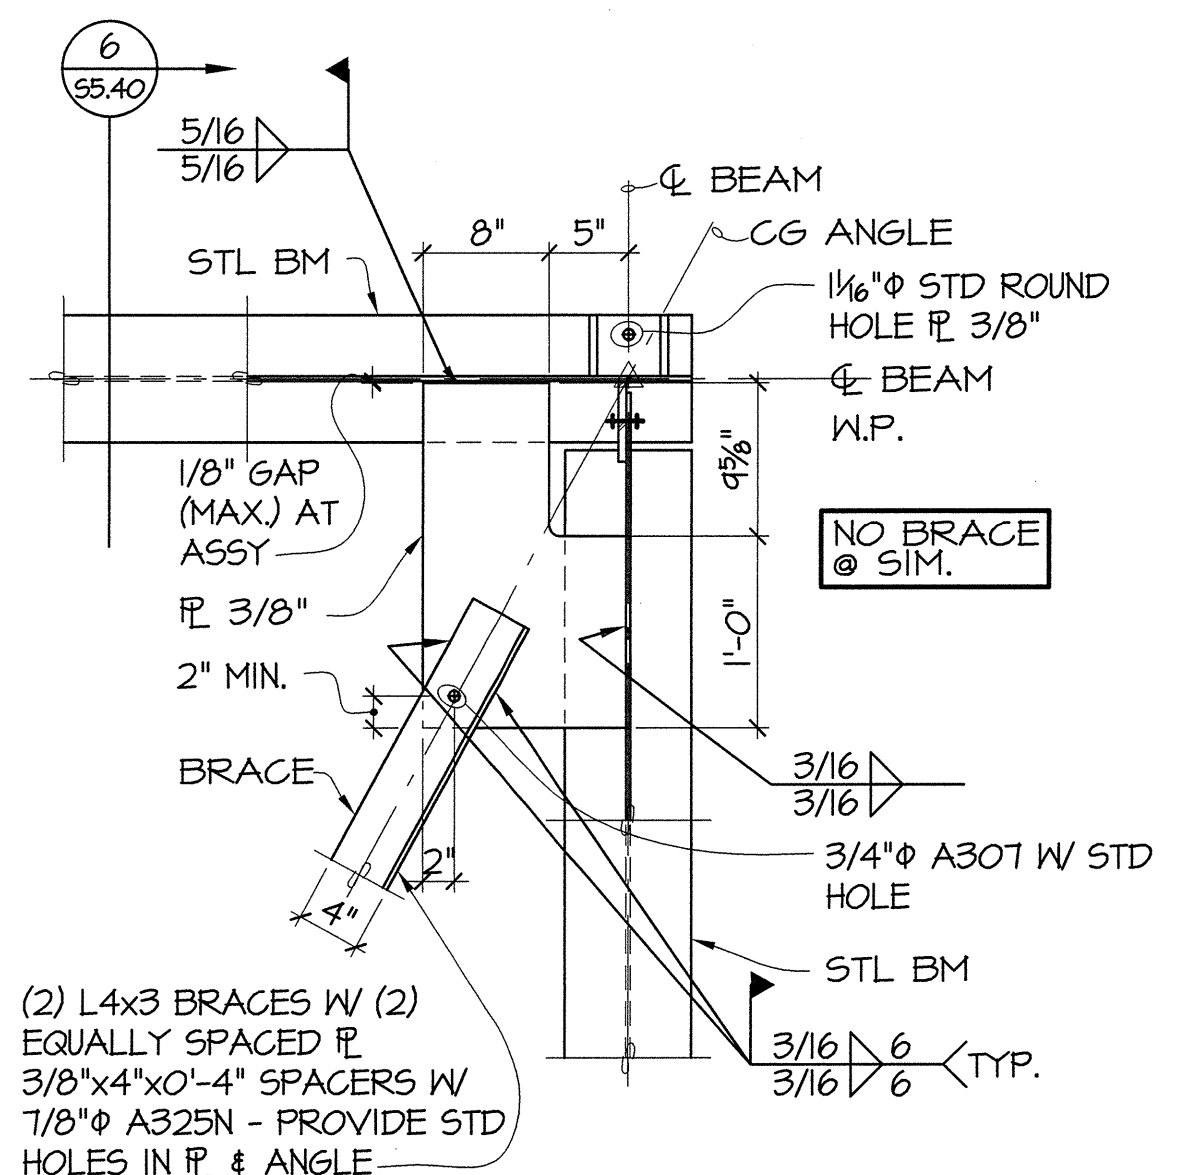


5 DETAIL
55.40 1"=1'-0"

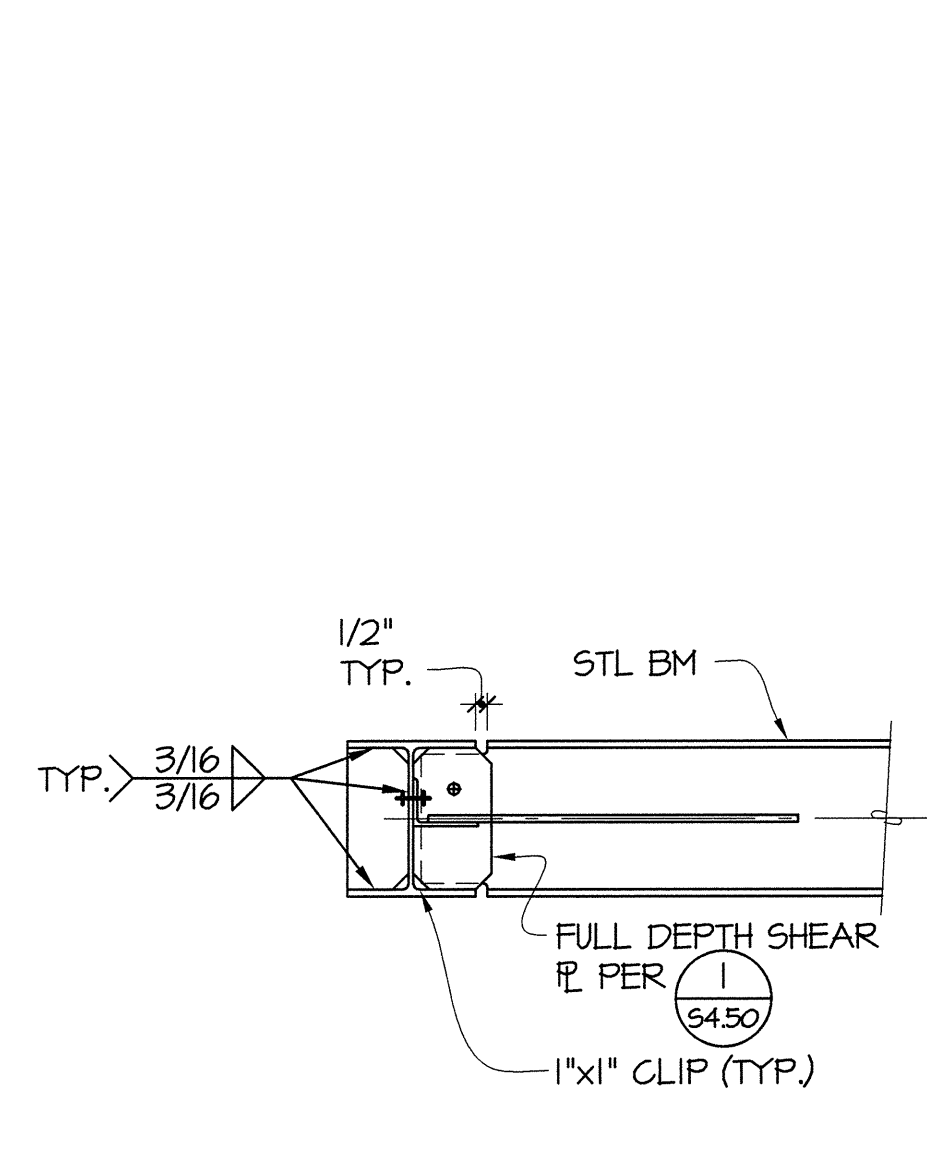

6 DETAIL
55.40 1"=1'-0"

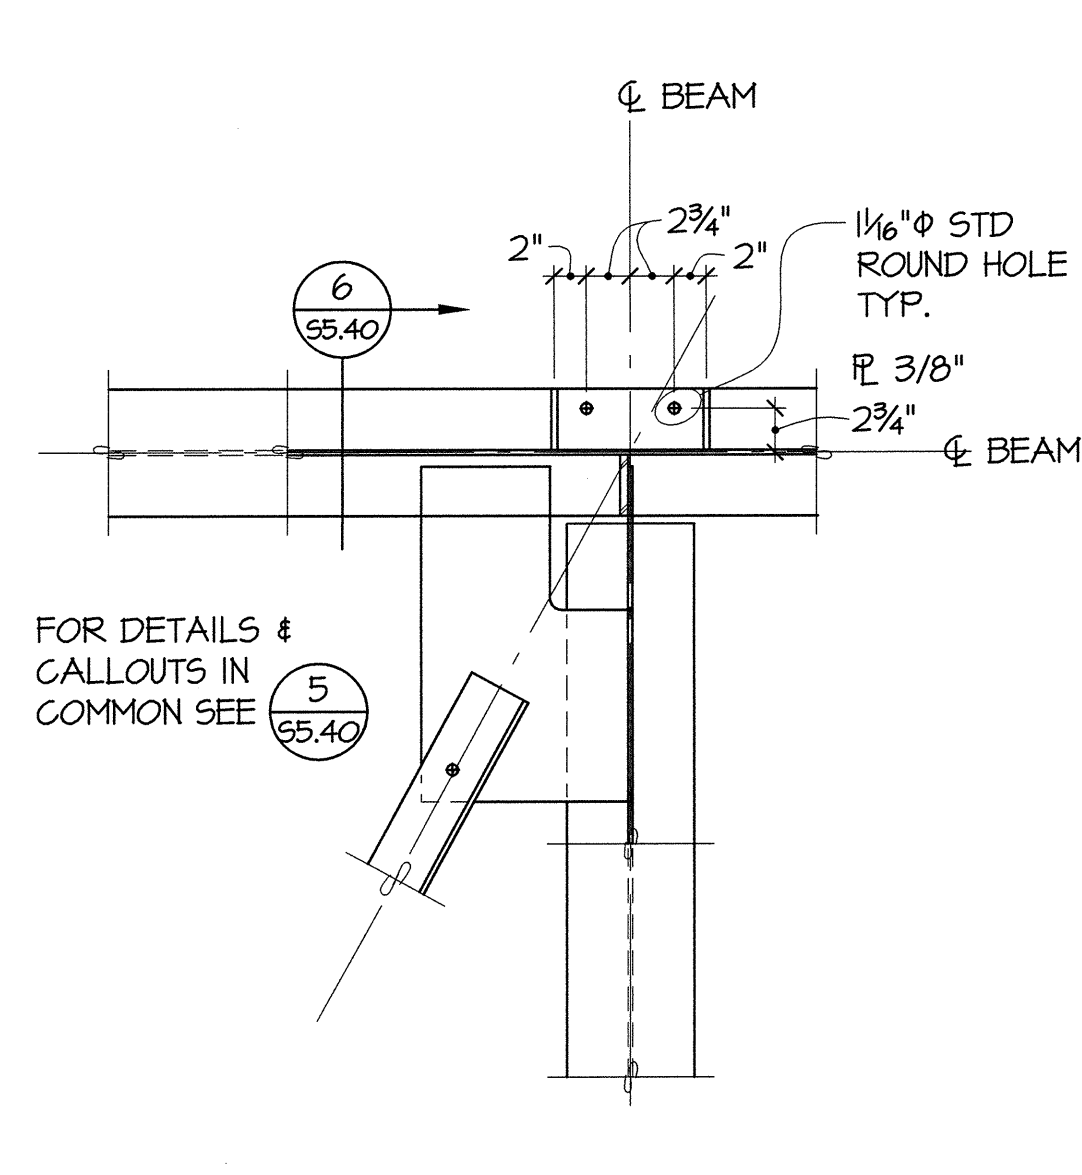

7 DETAIL
55.40 1"=1'-0"

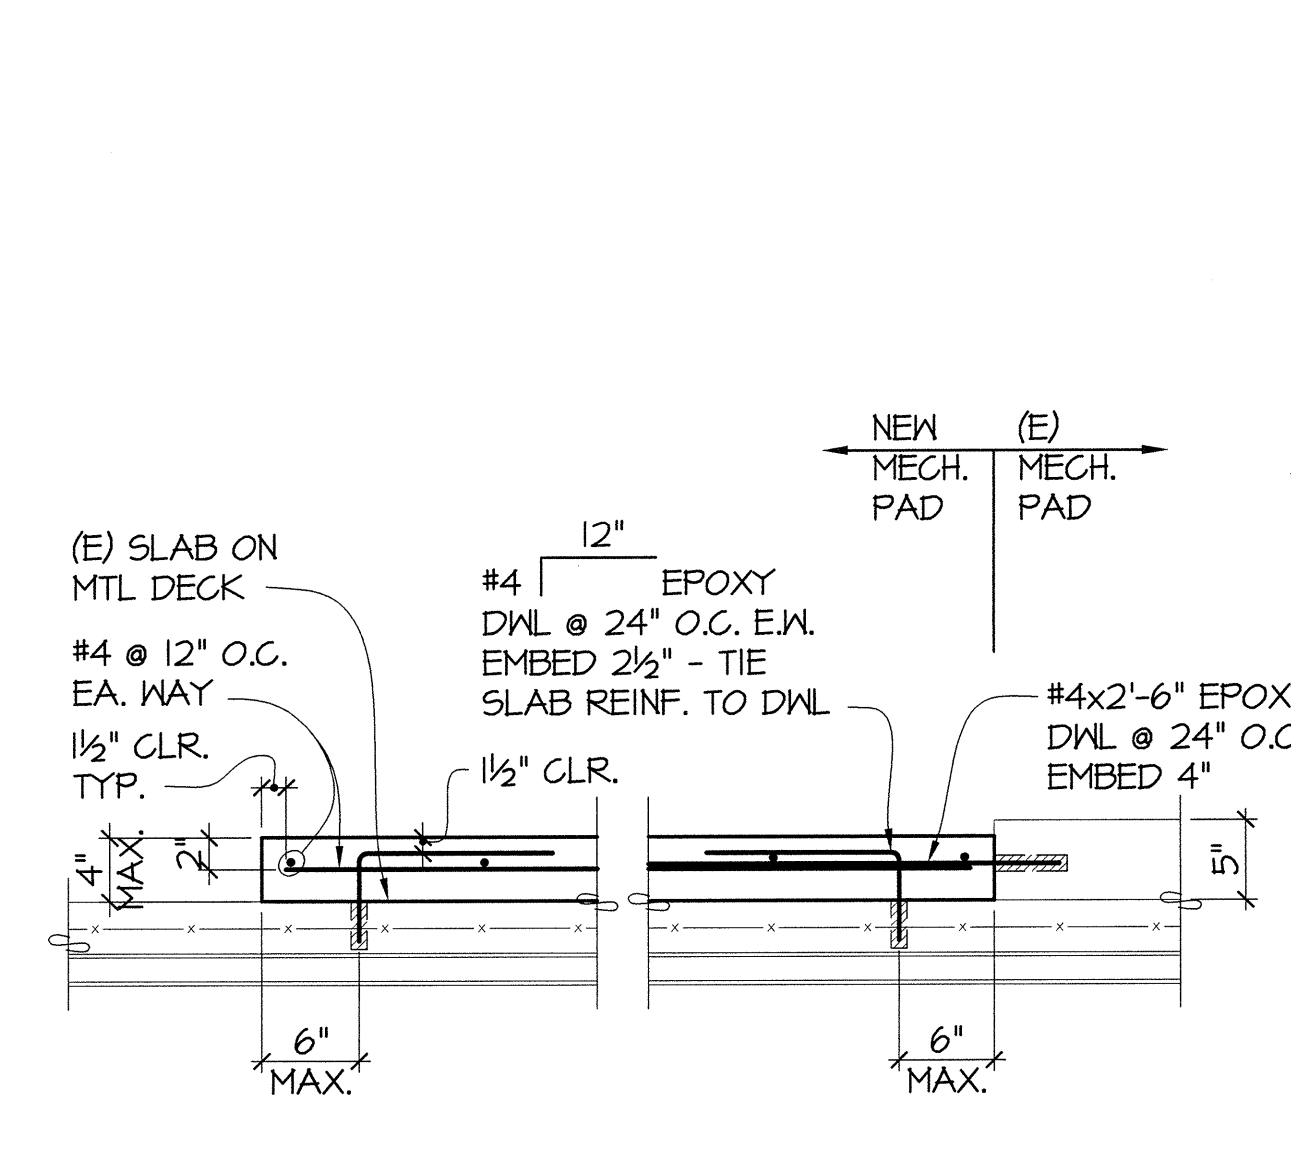

8 SECTION
55.40 1"=1'-0"