





CDIENGINEERS 4200 - 194th St SW, Suite 200 Lynnwood, WA 98036 T 425.672.1071 F 425.778.8769 www.CDiENGINEERS.com

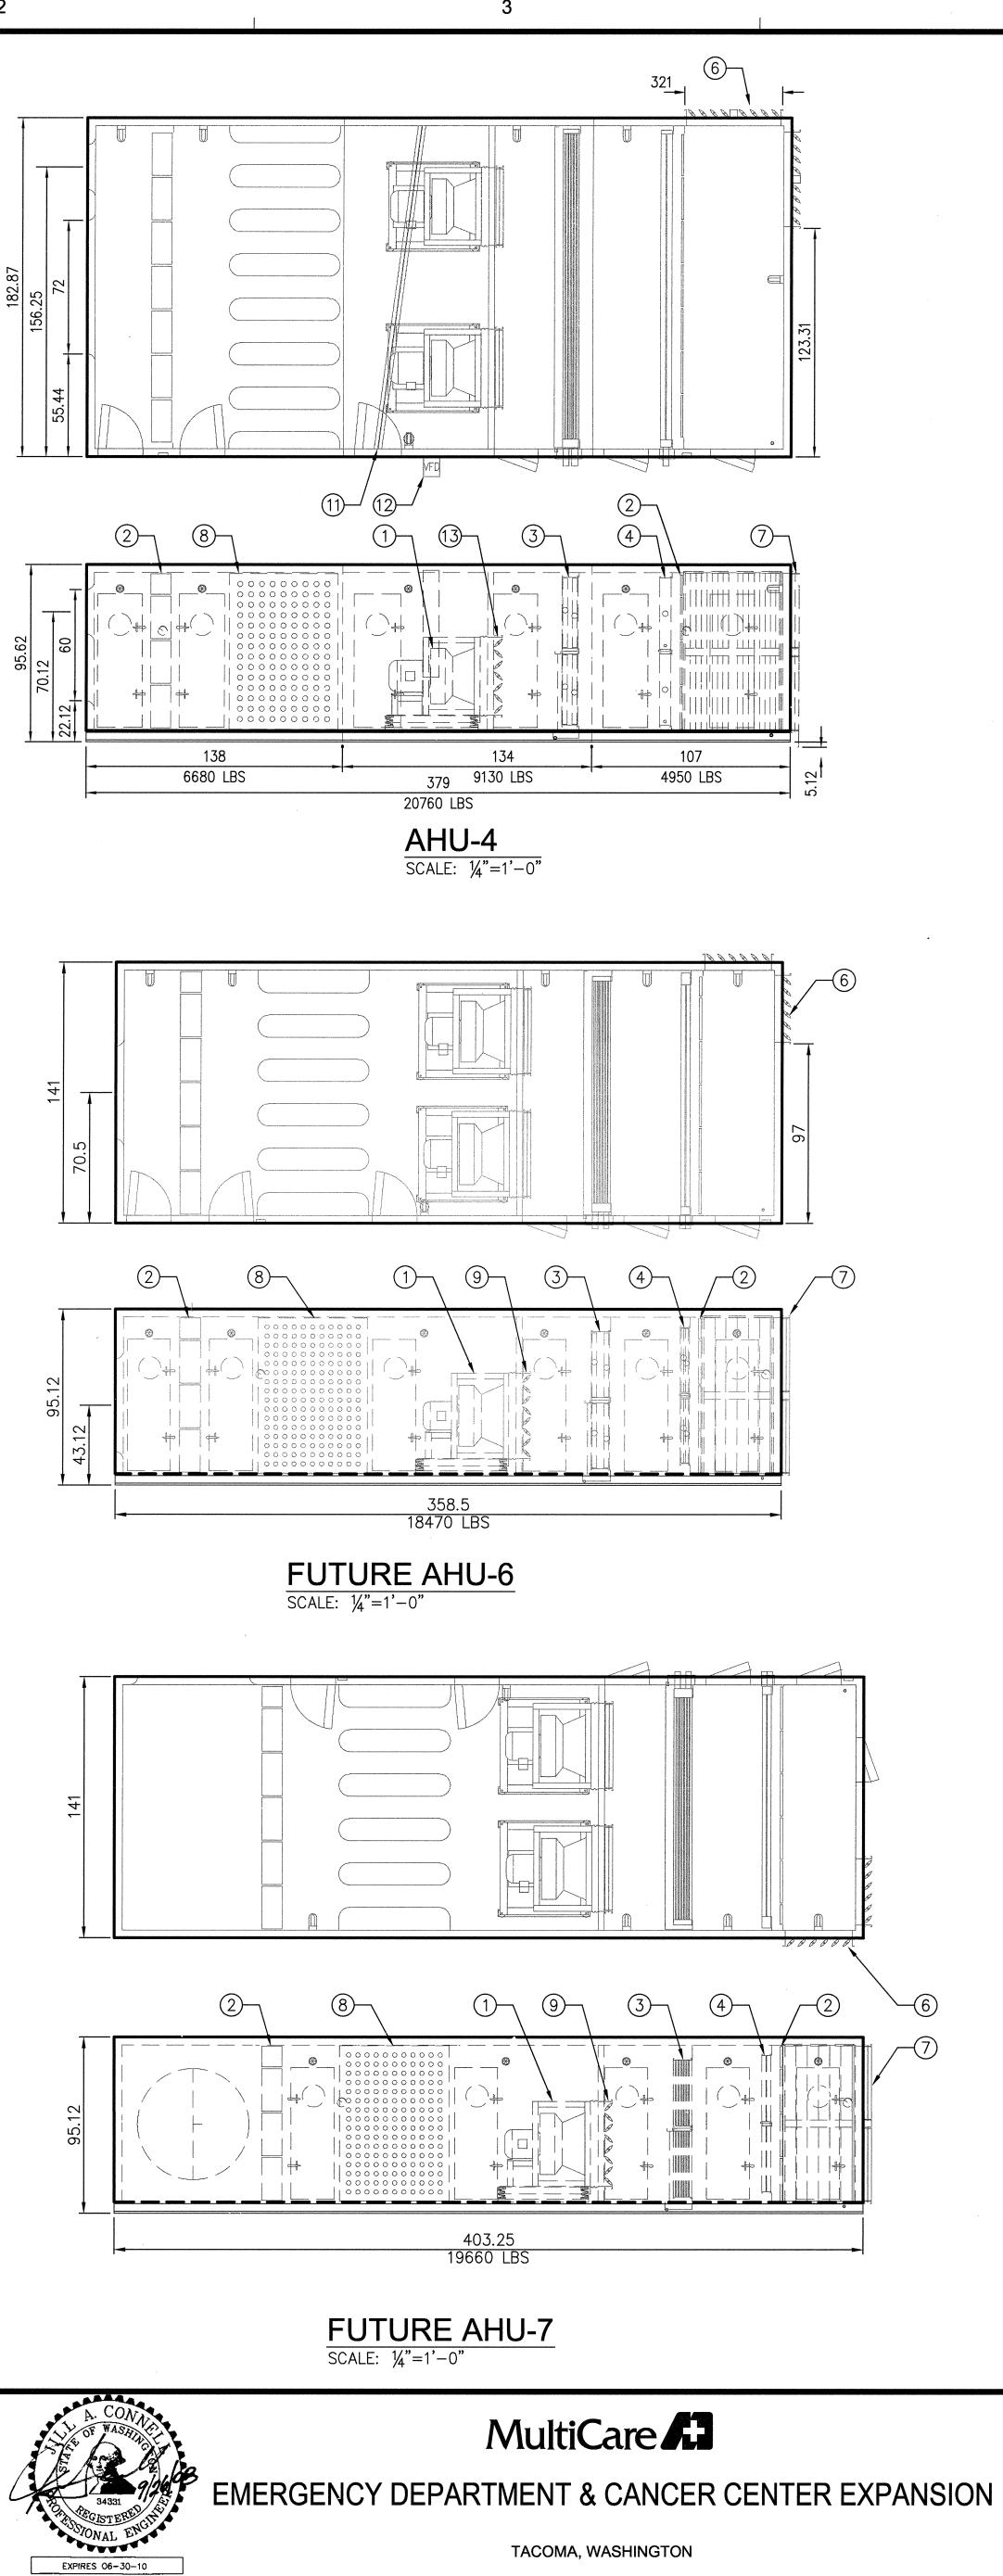


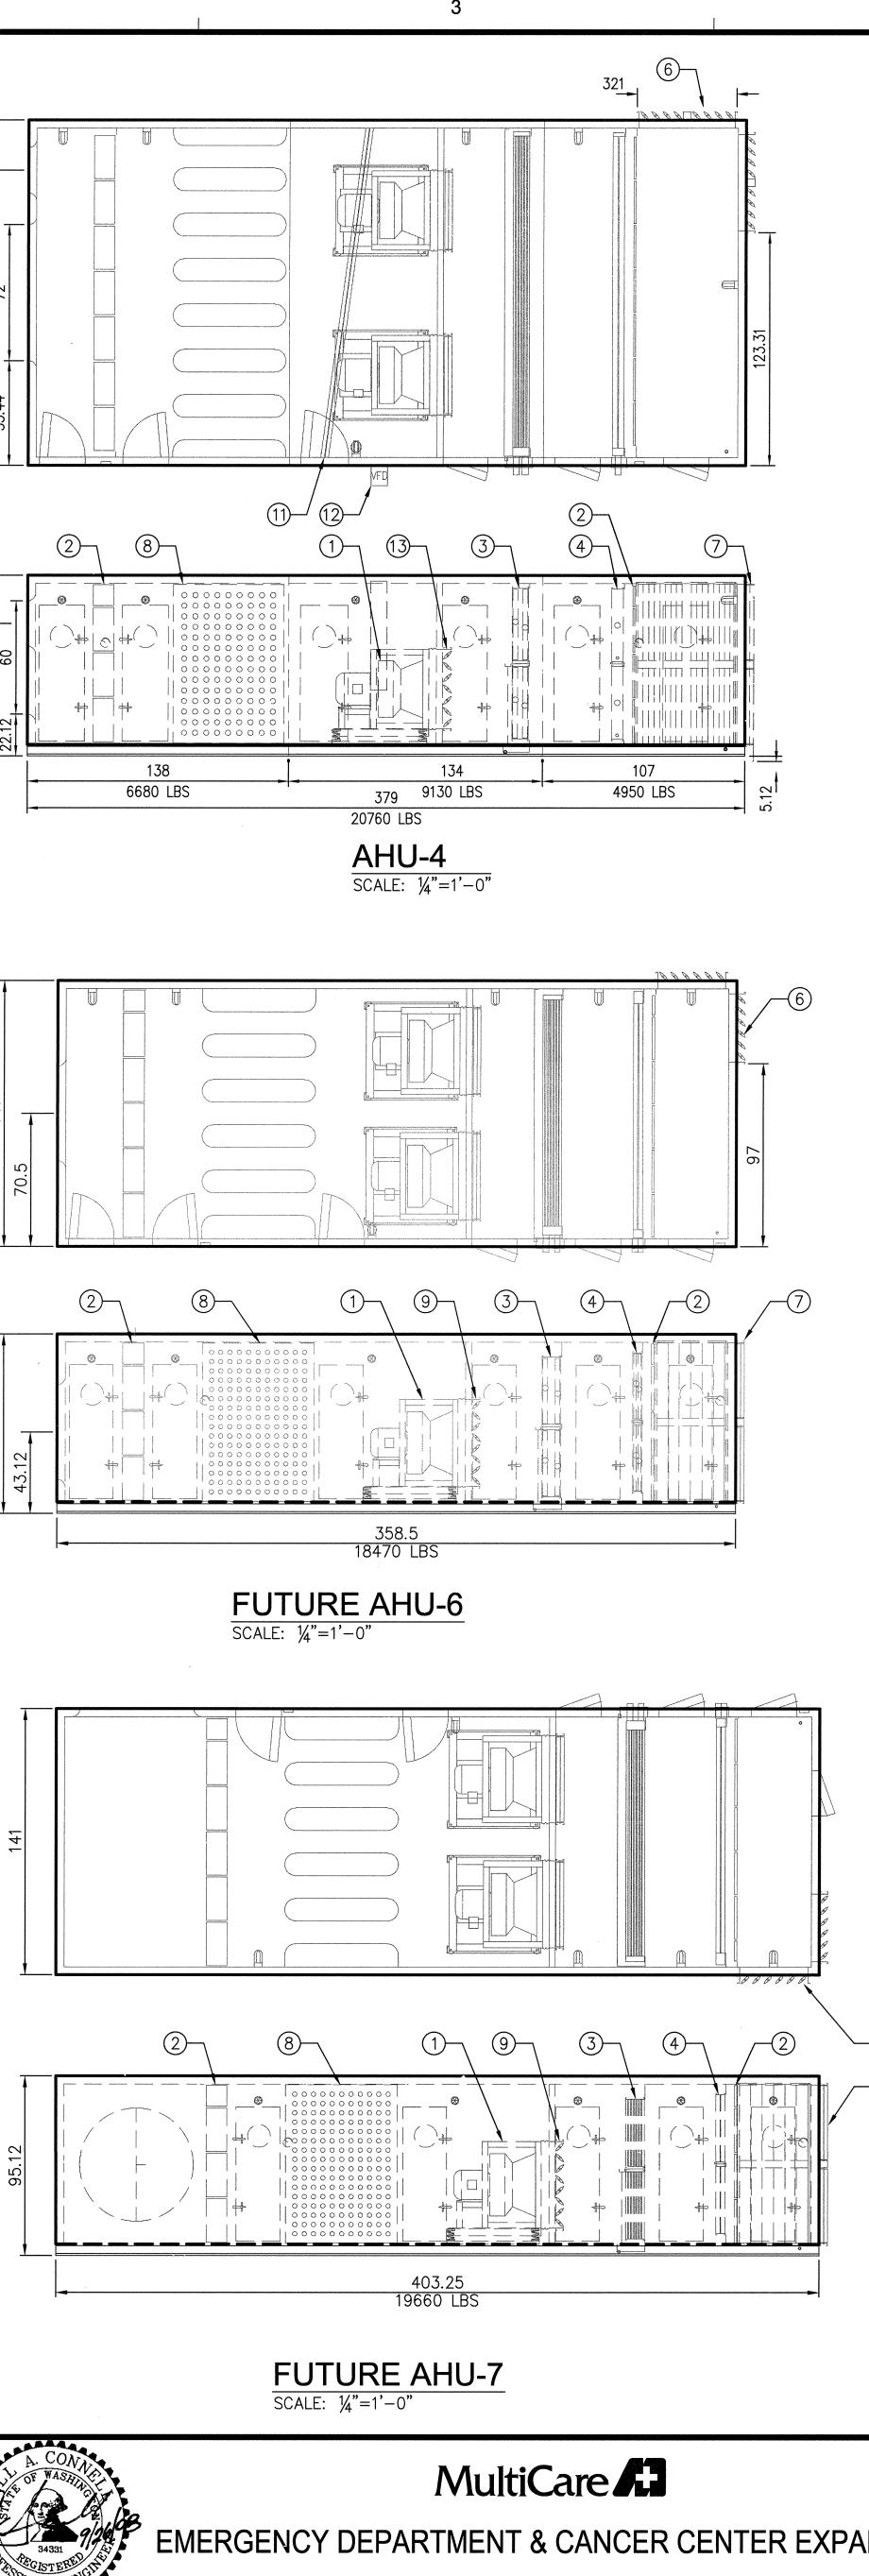


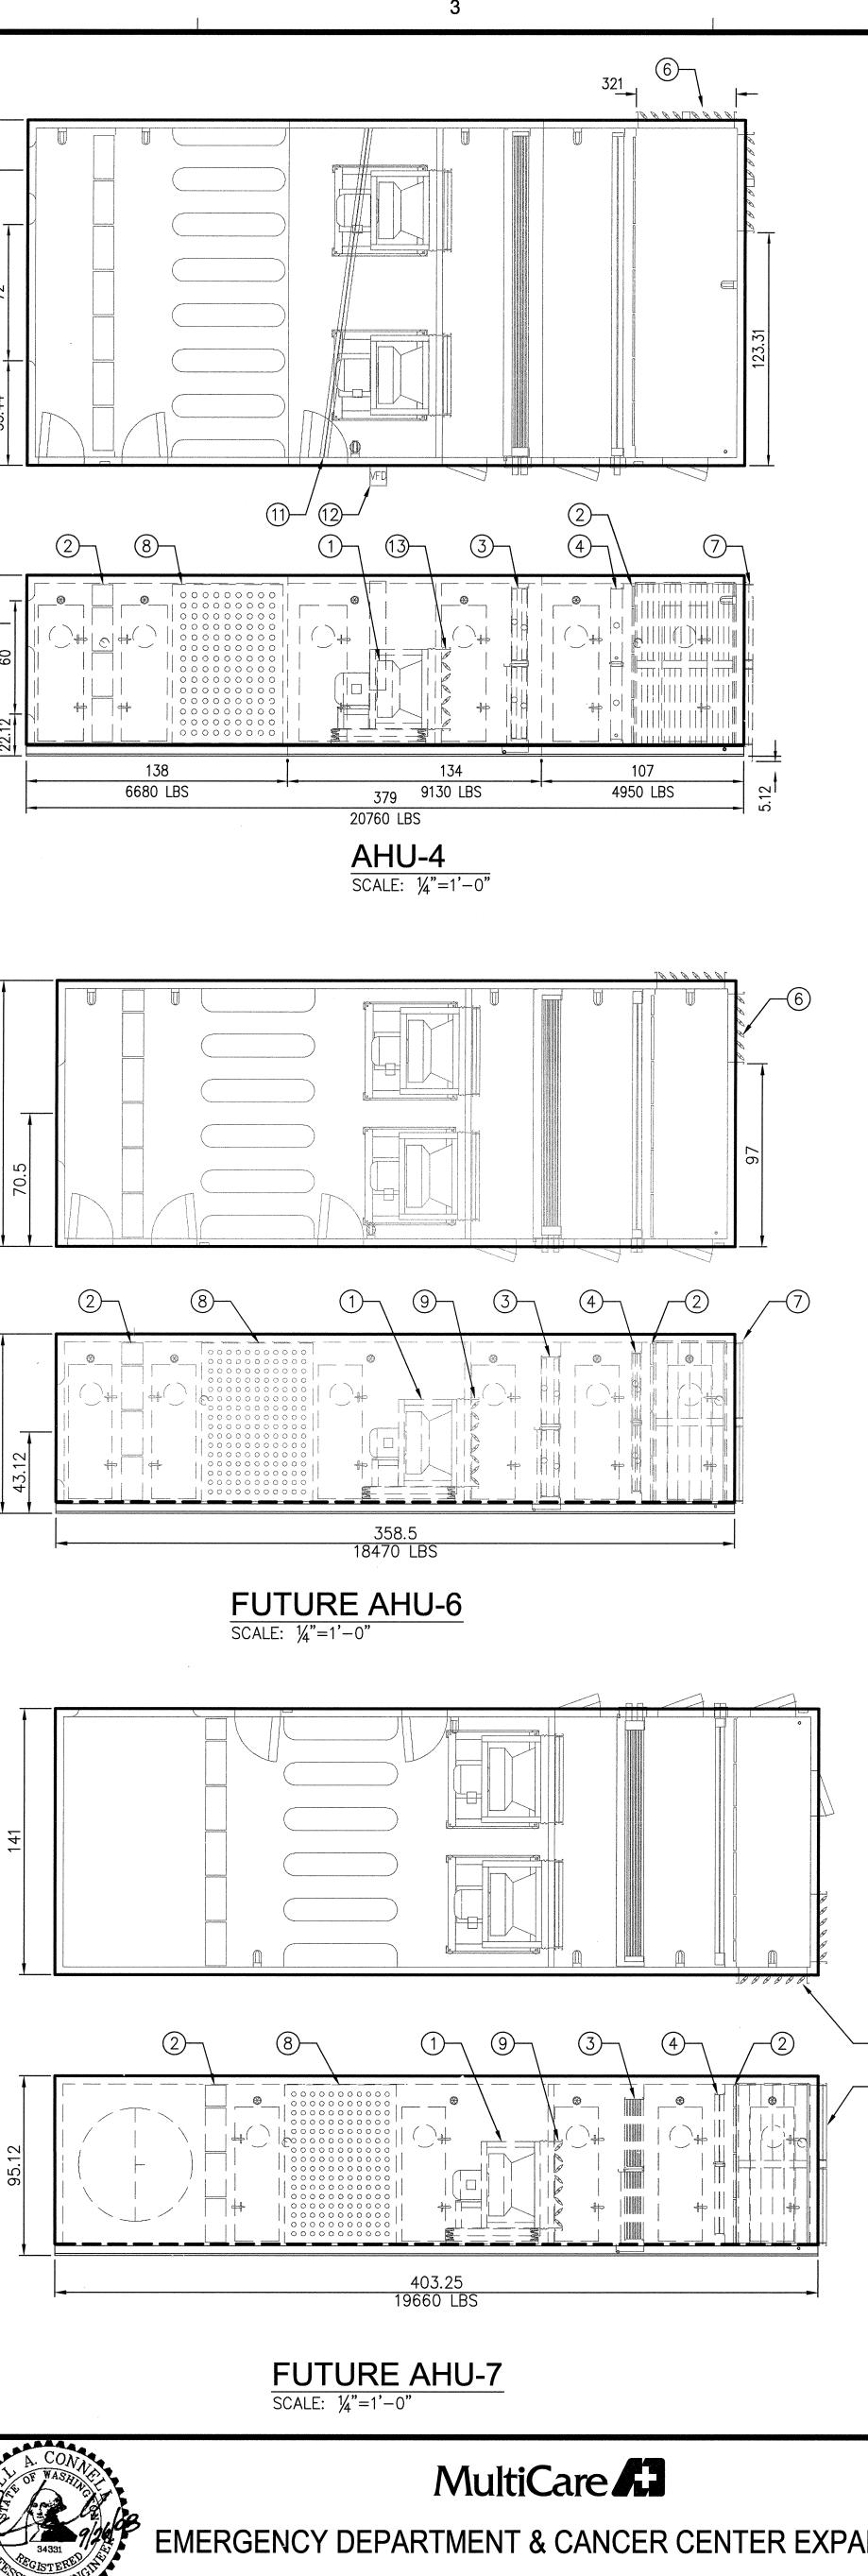





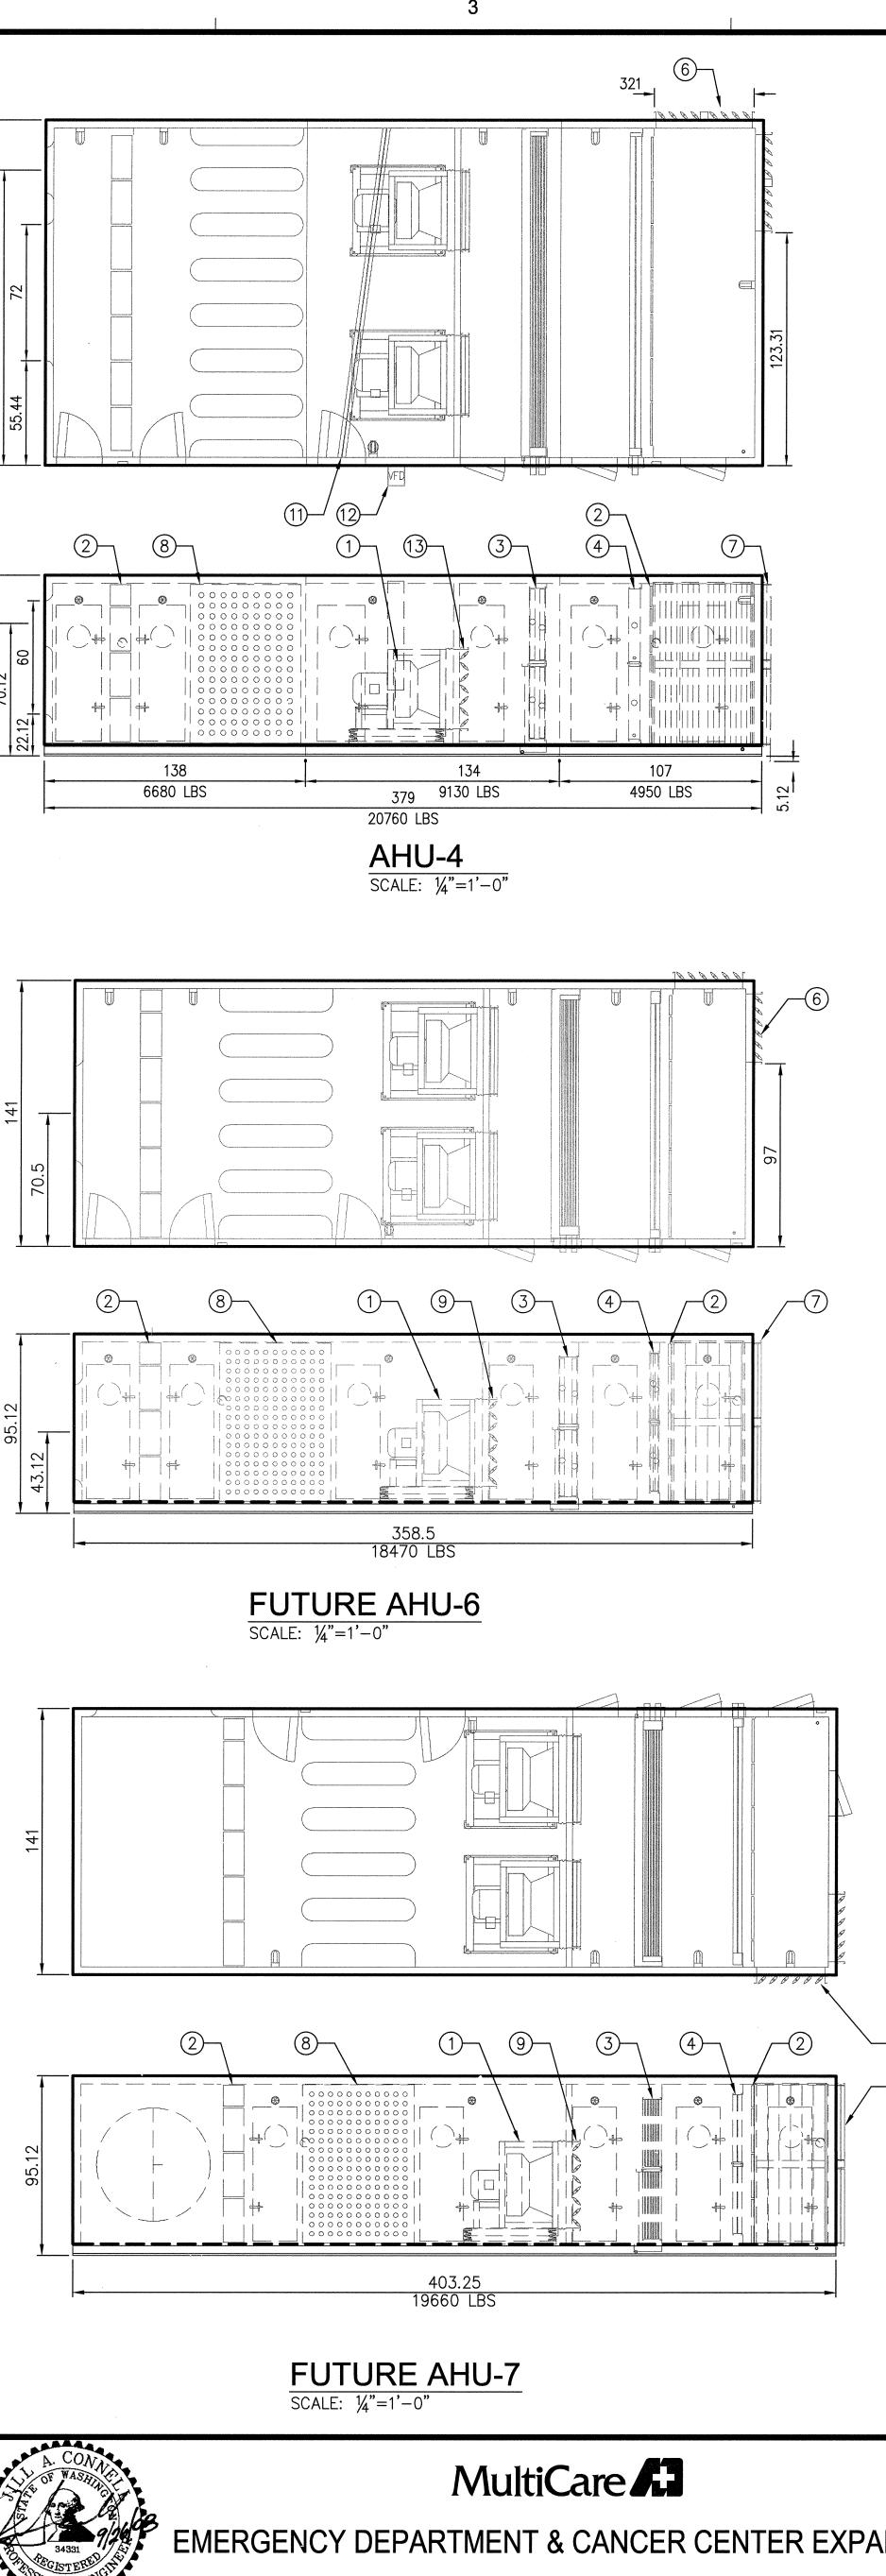

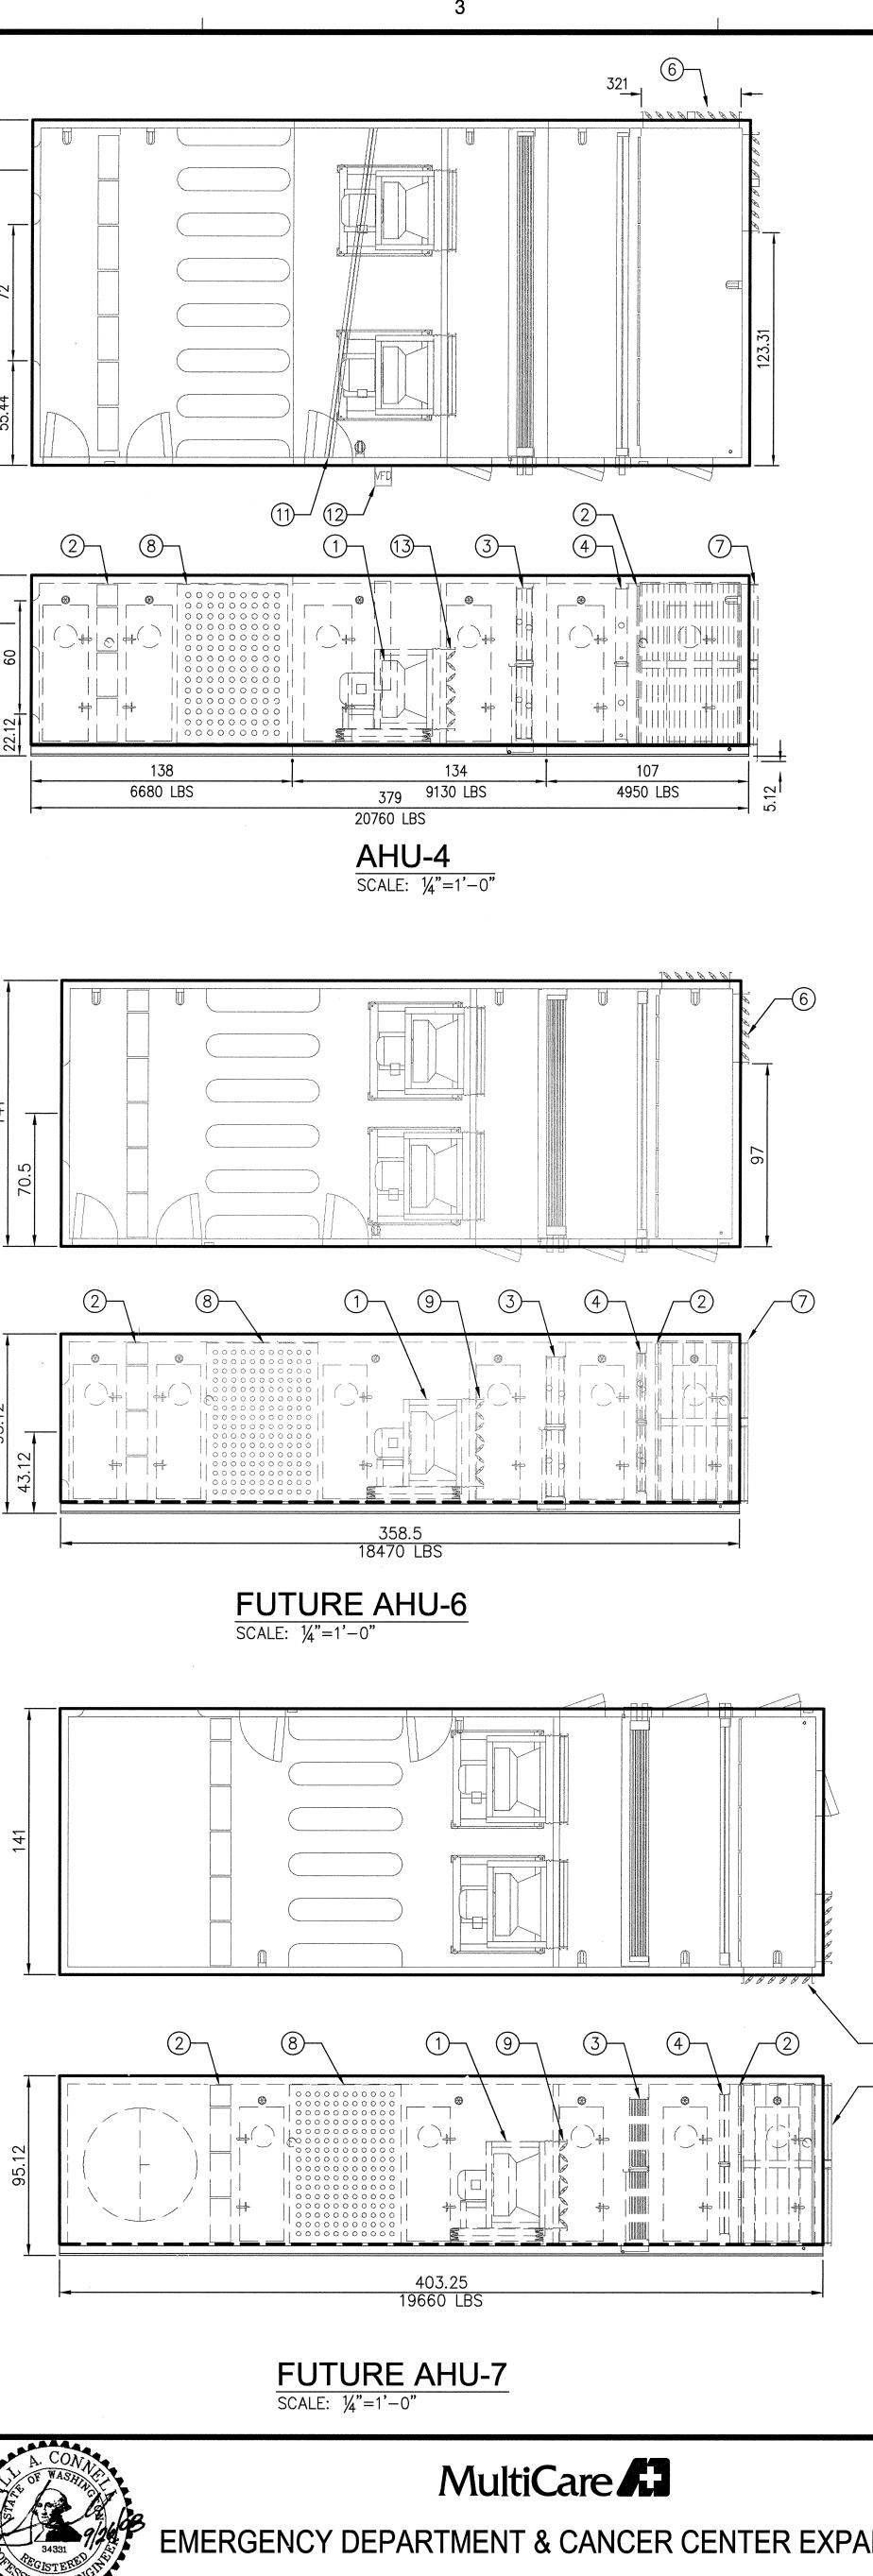


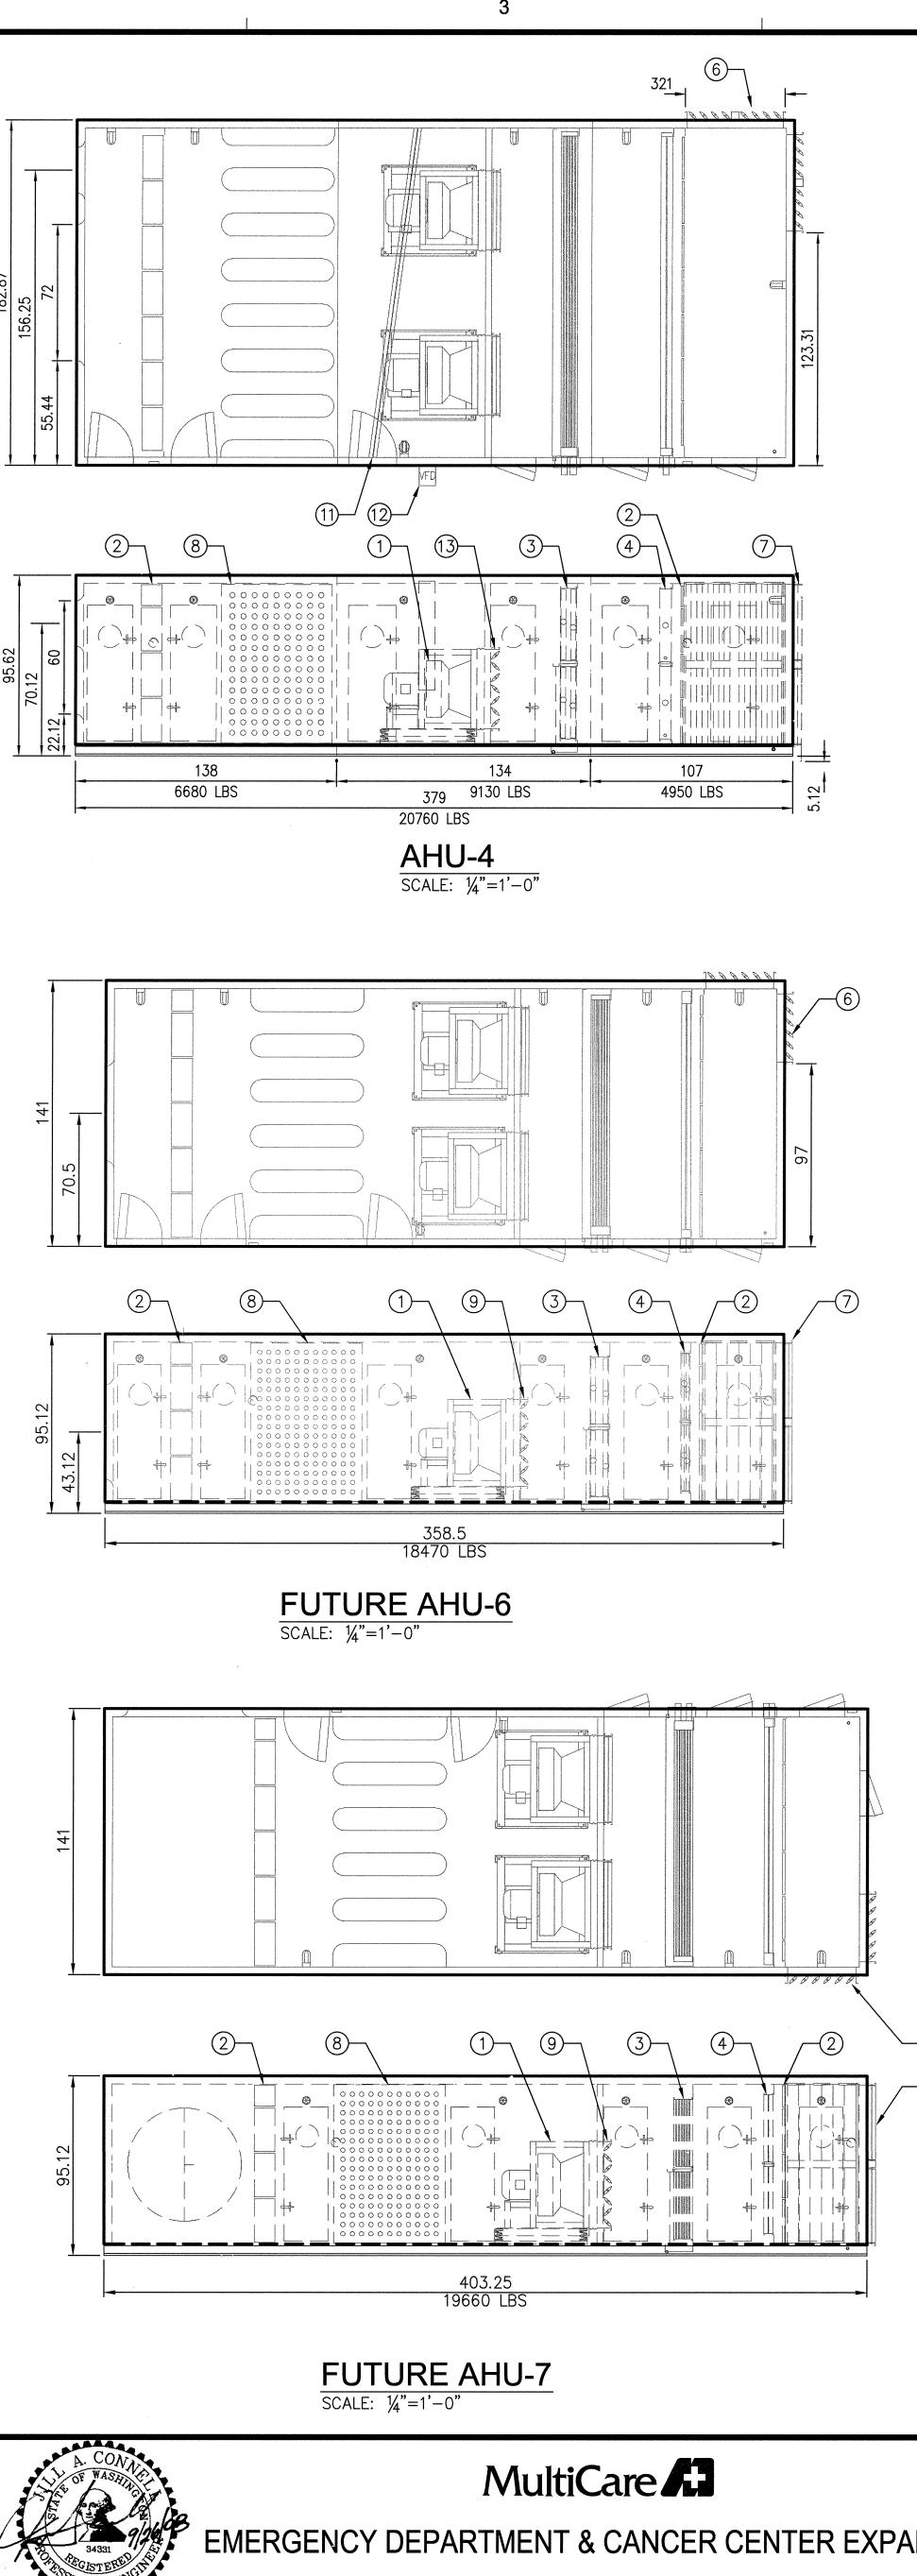


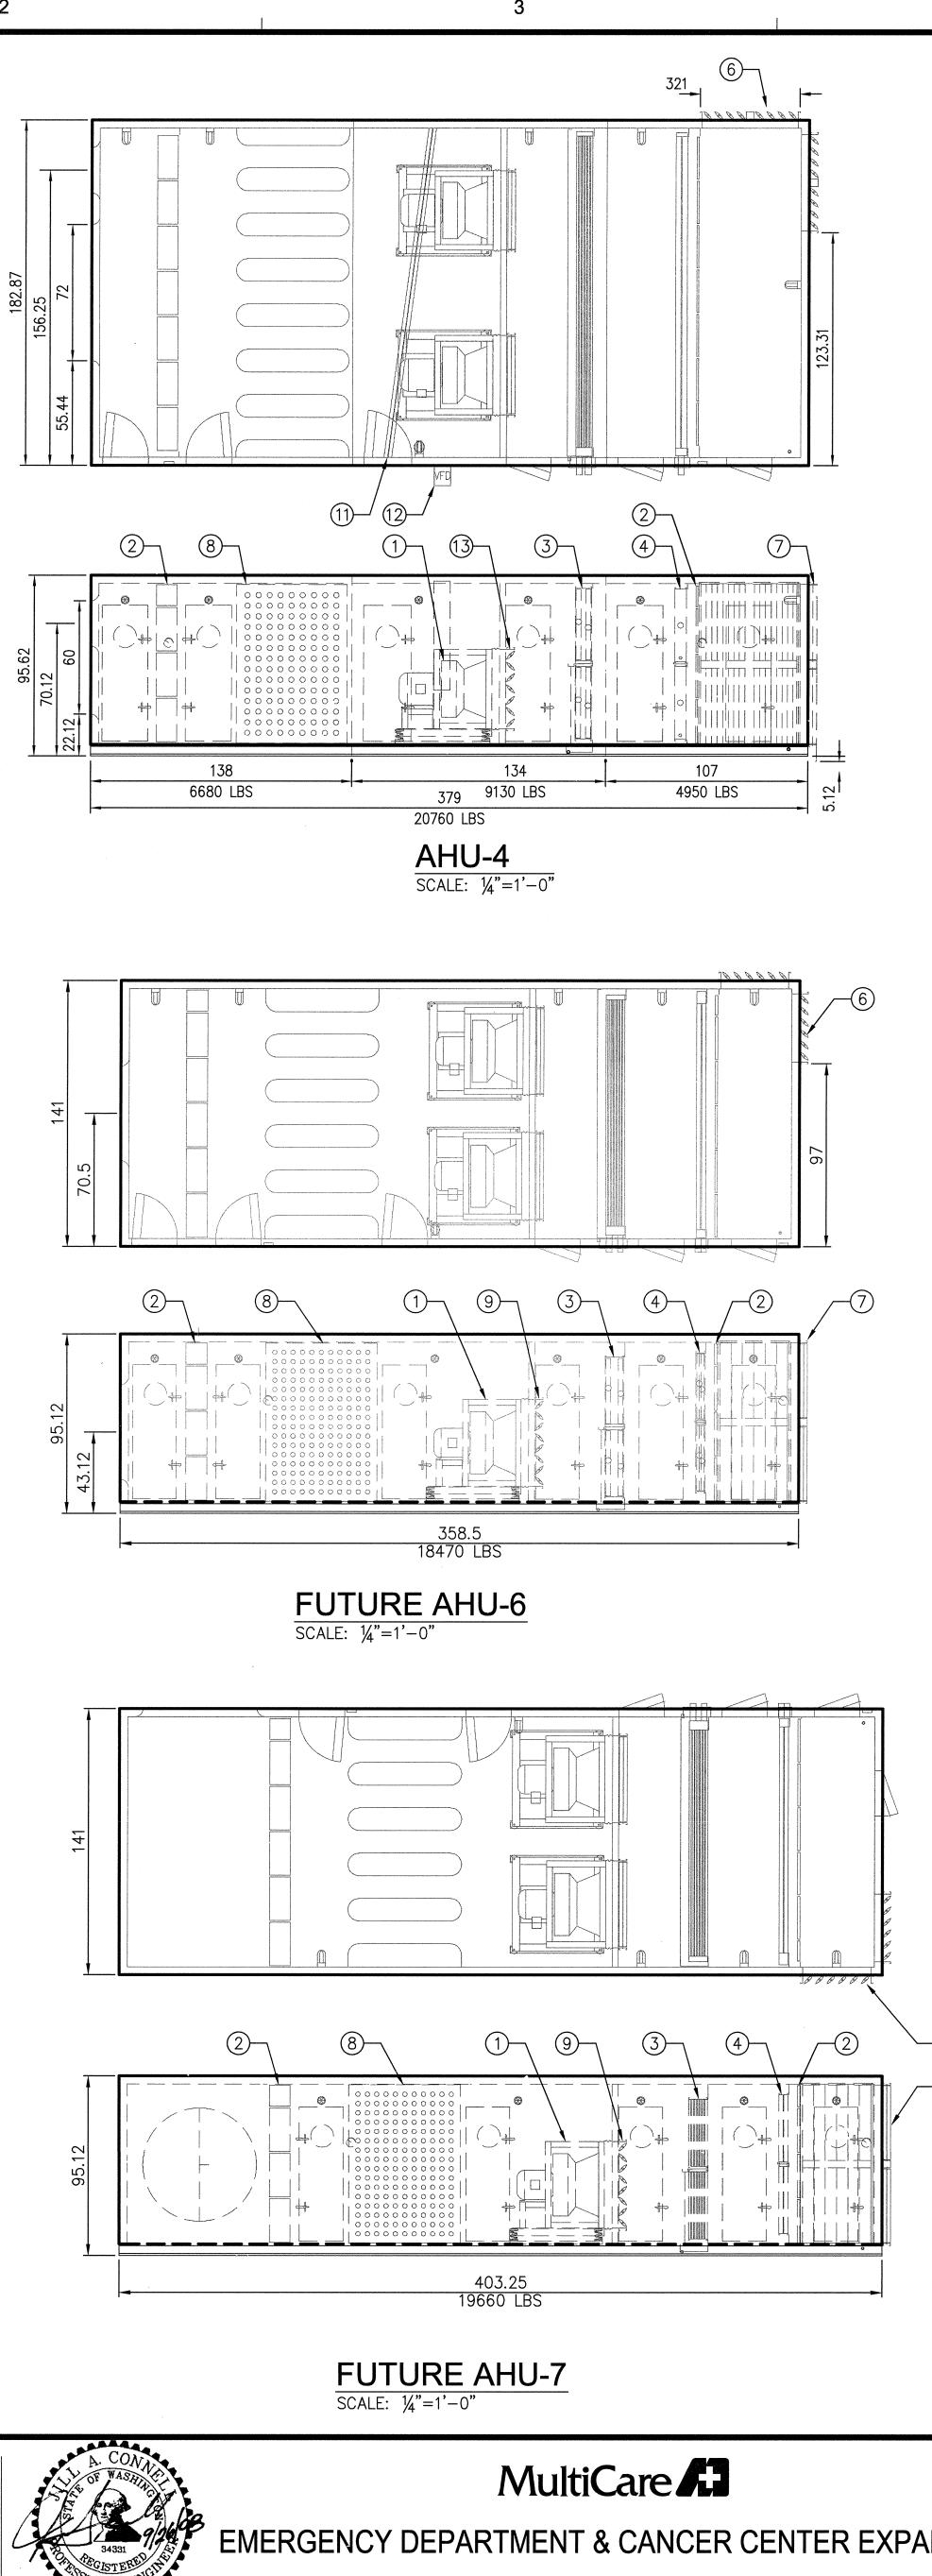


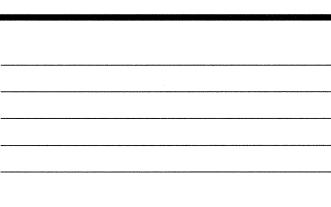


2 2

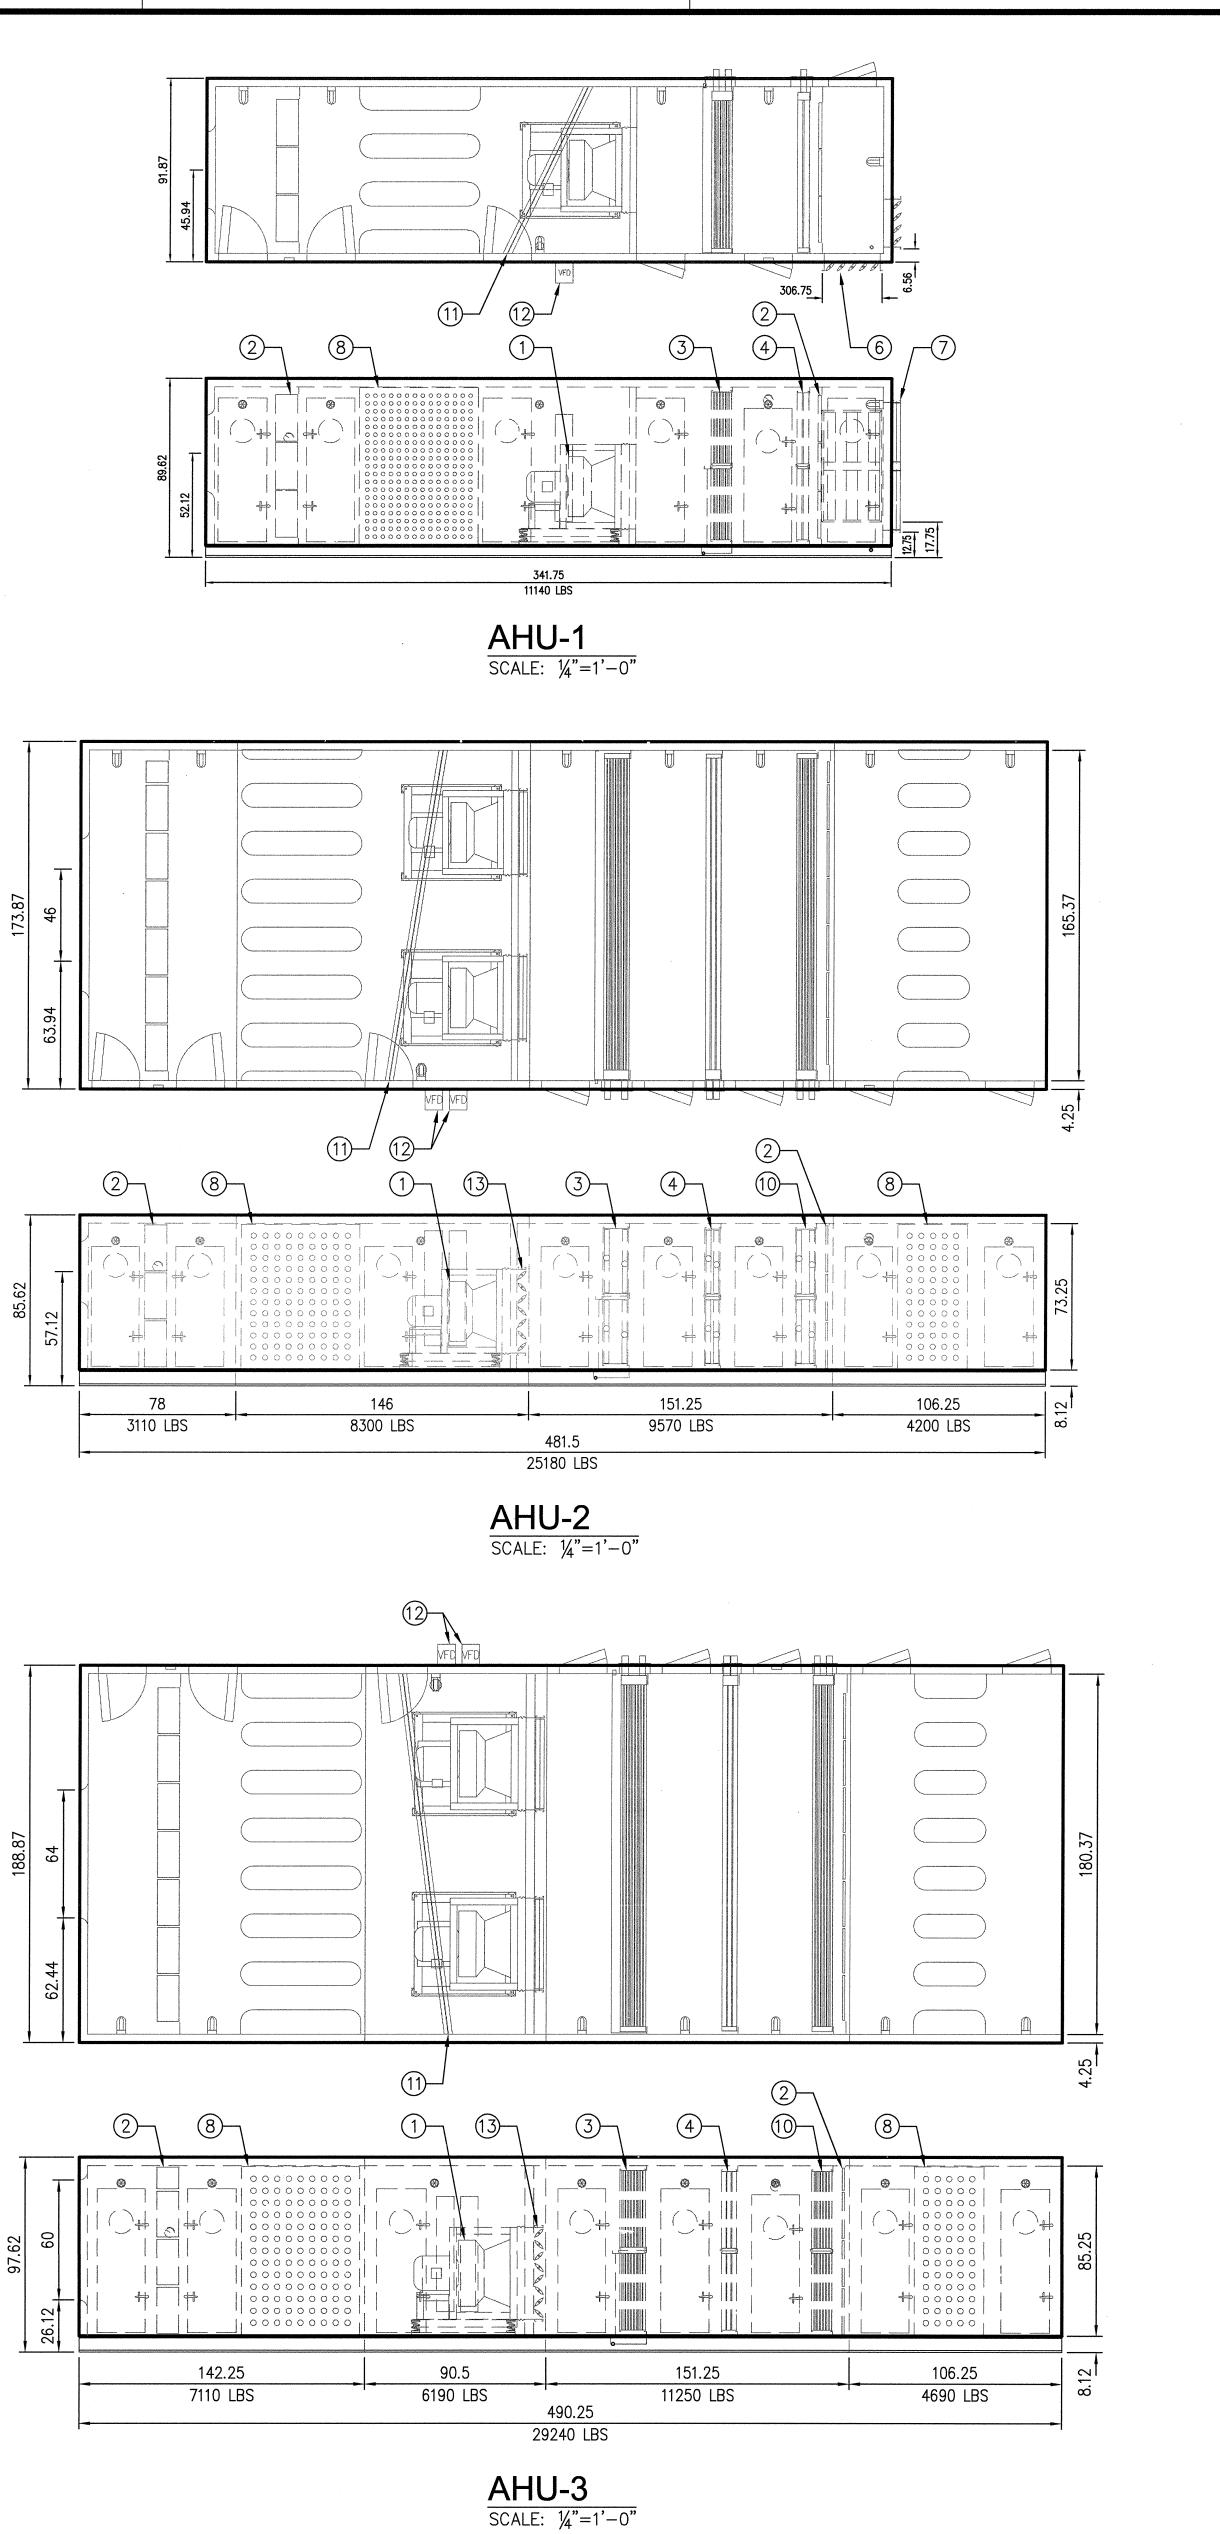

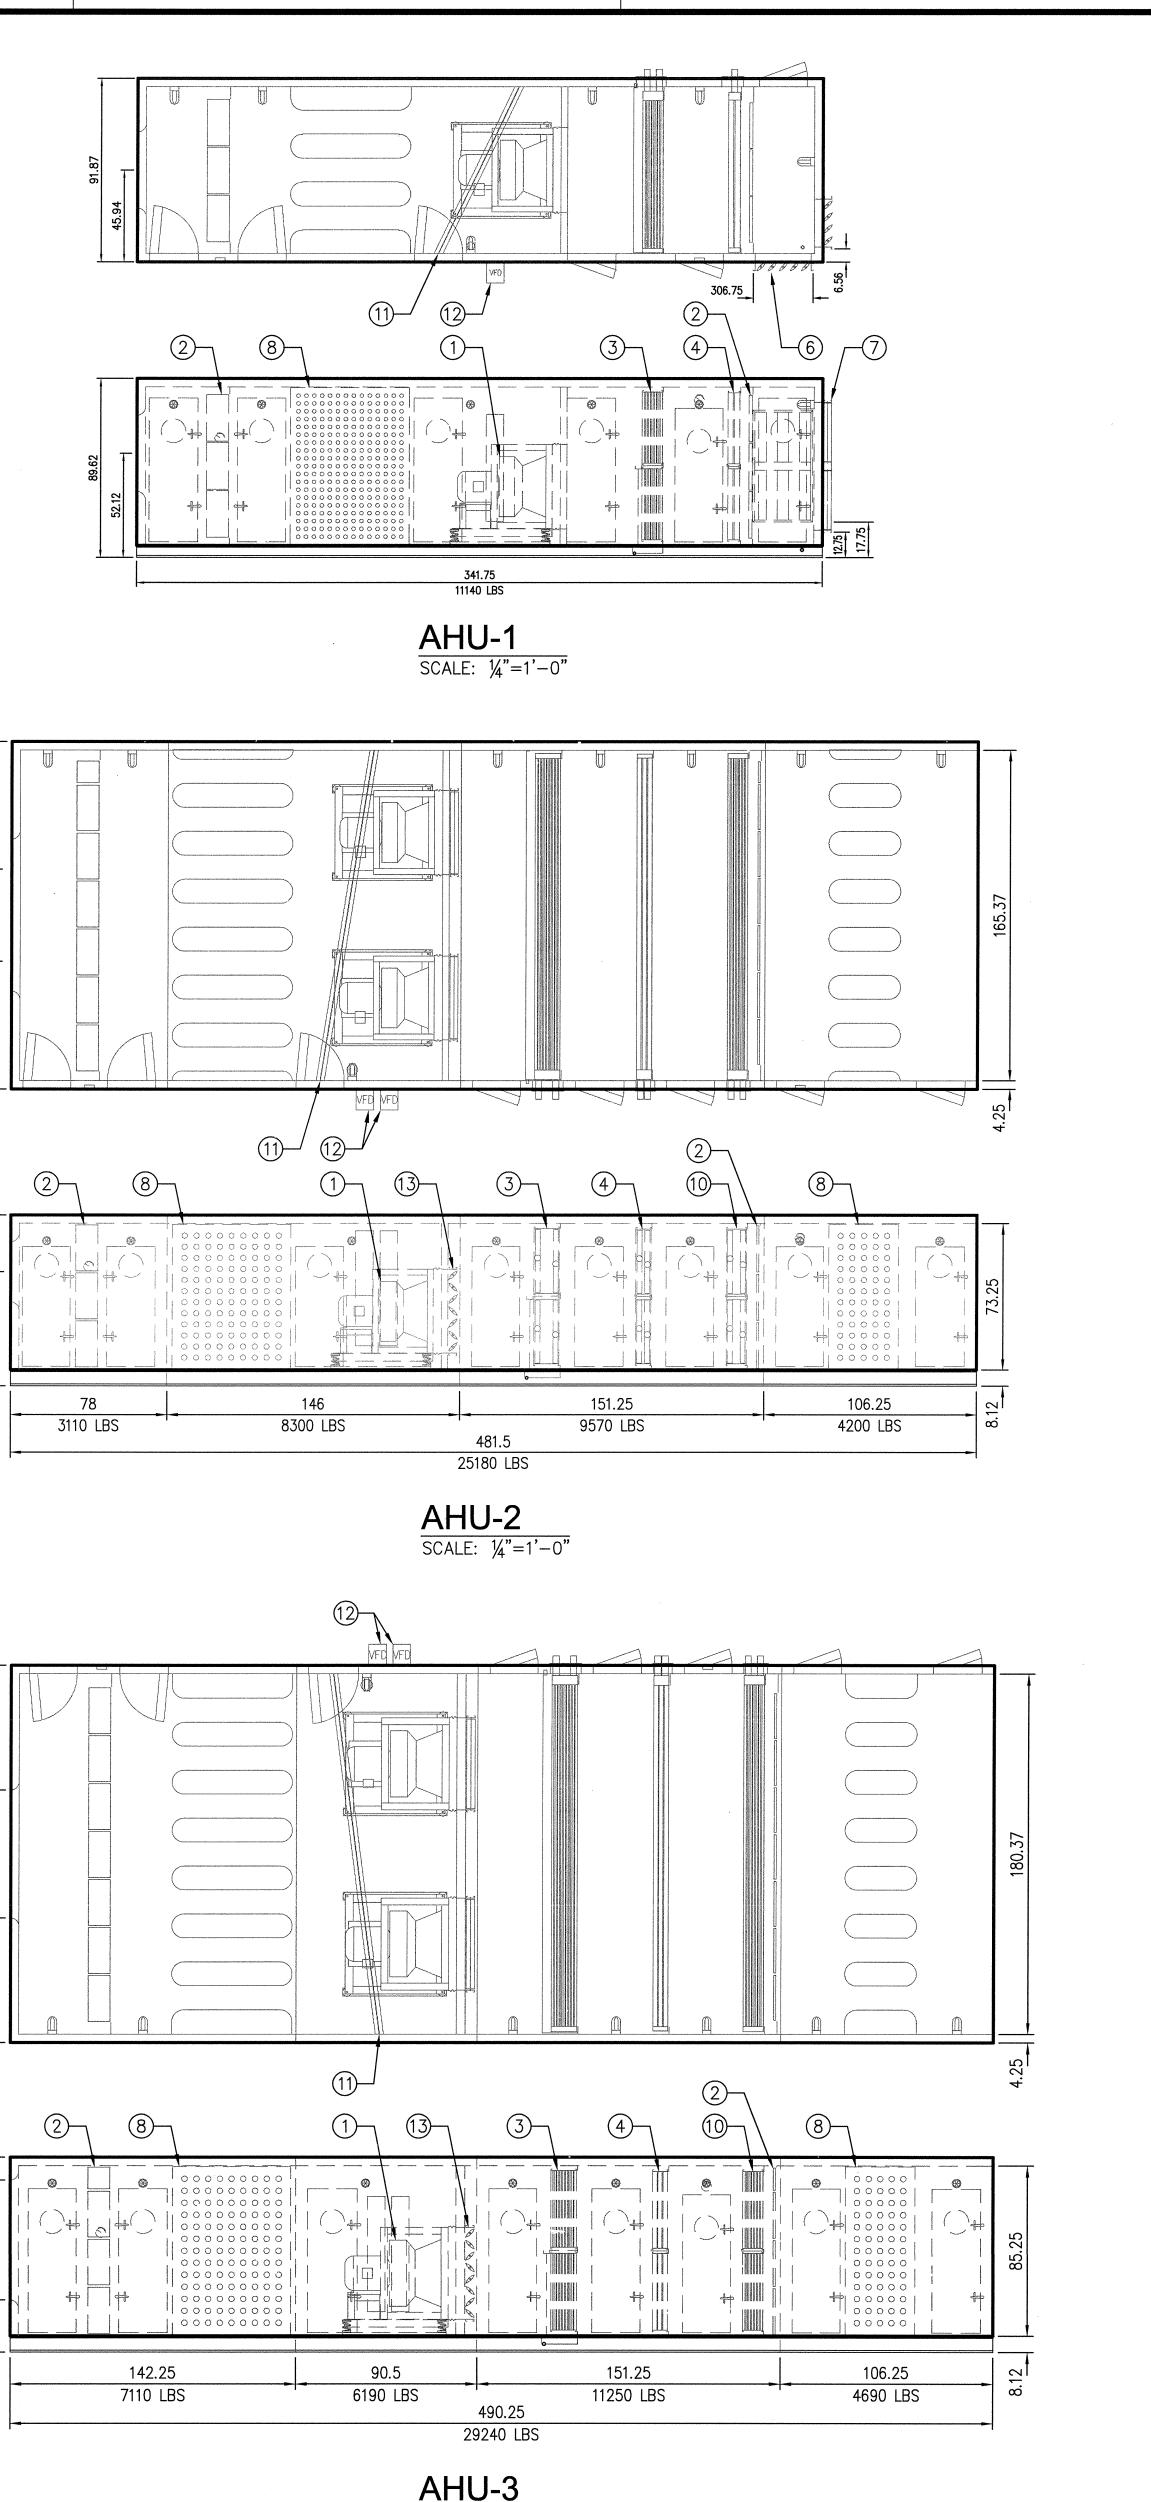

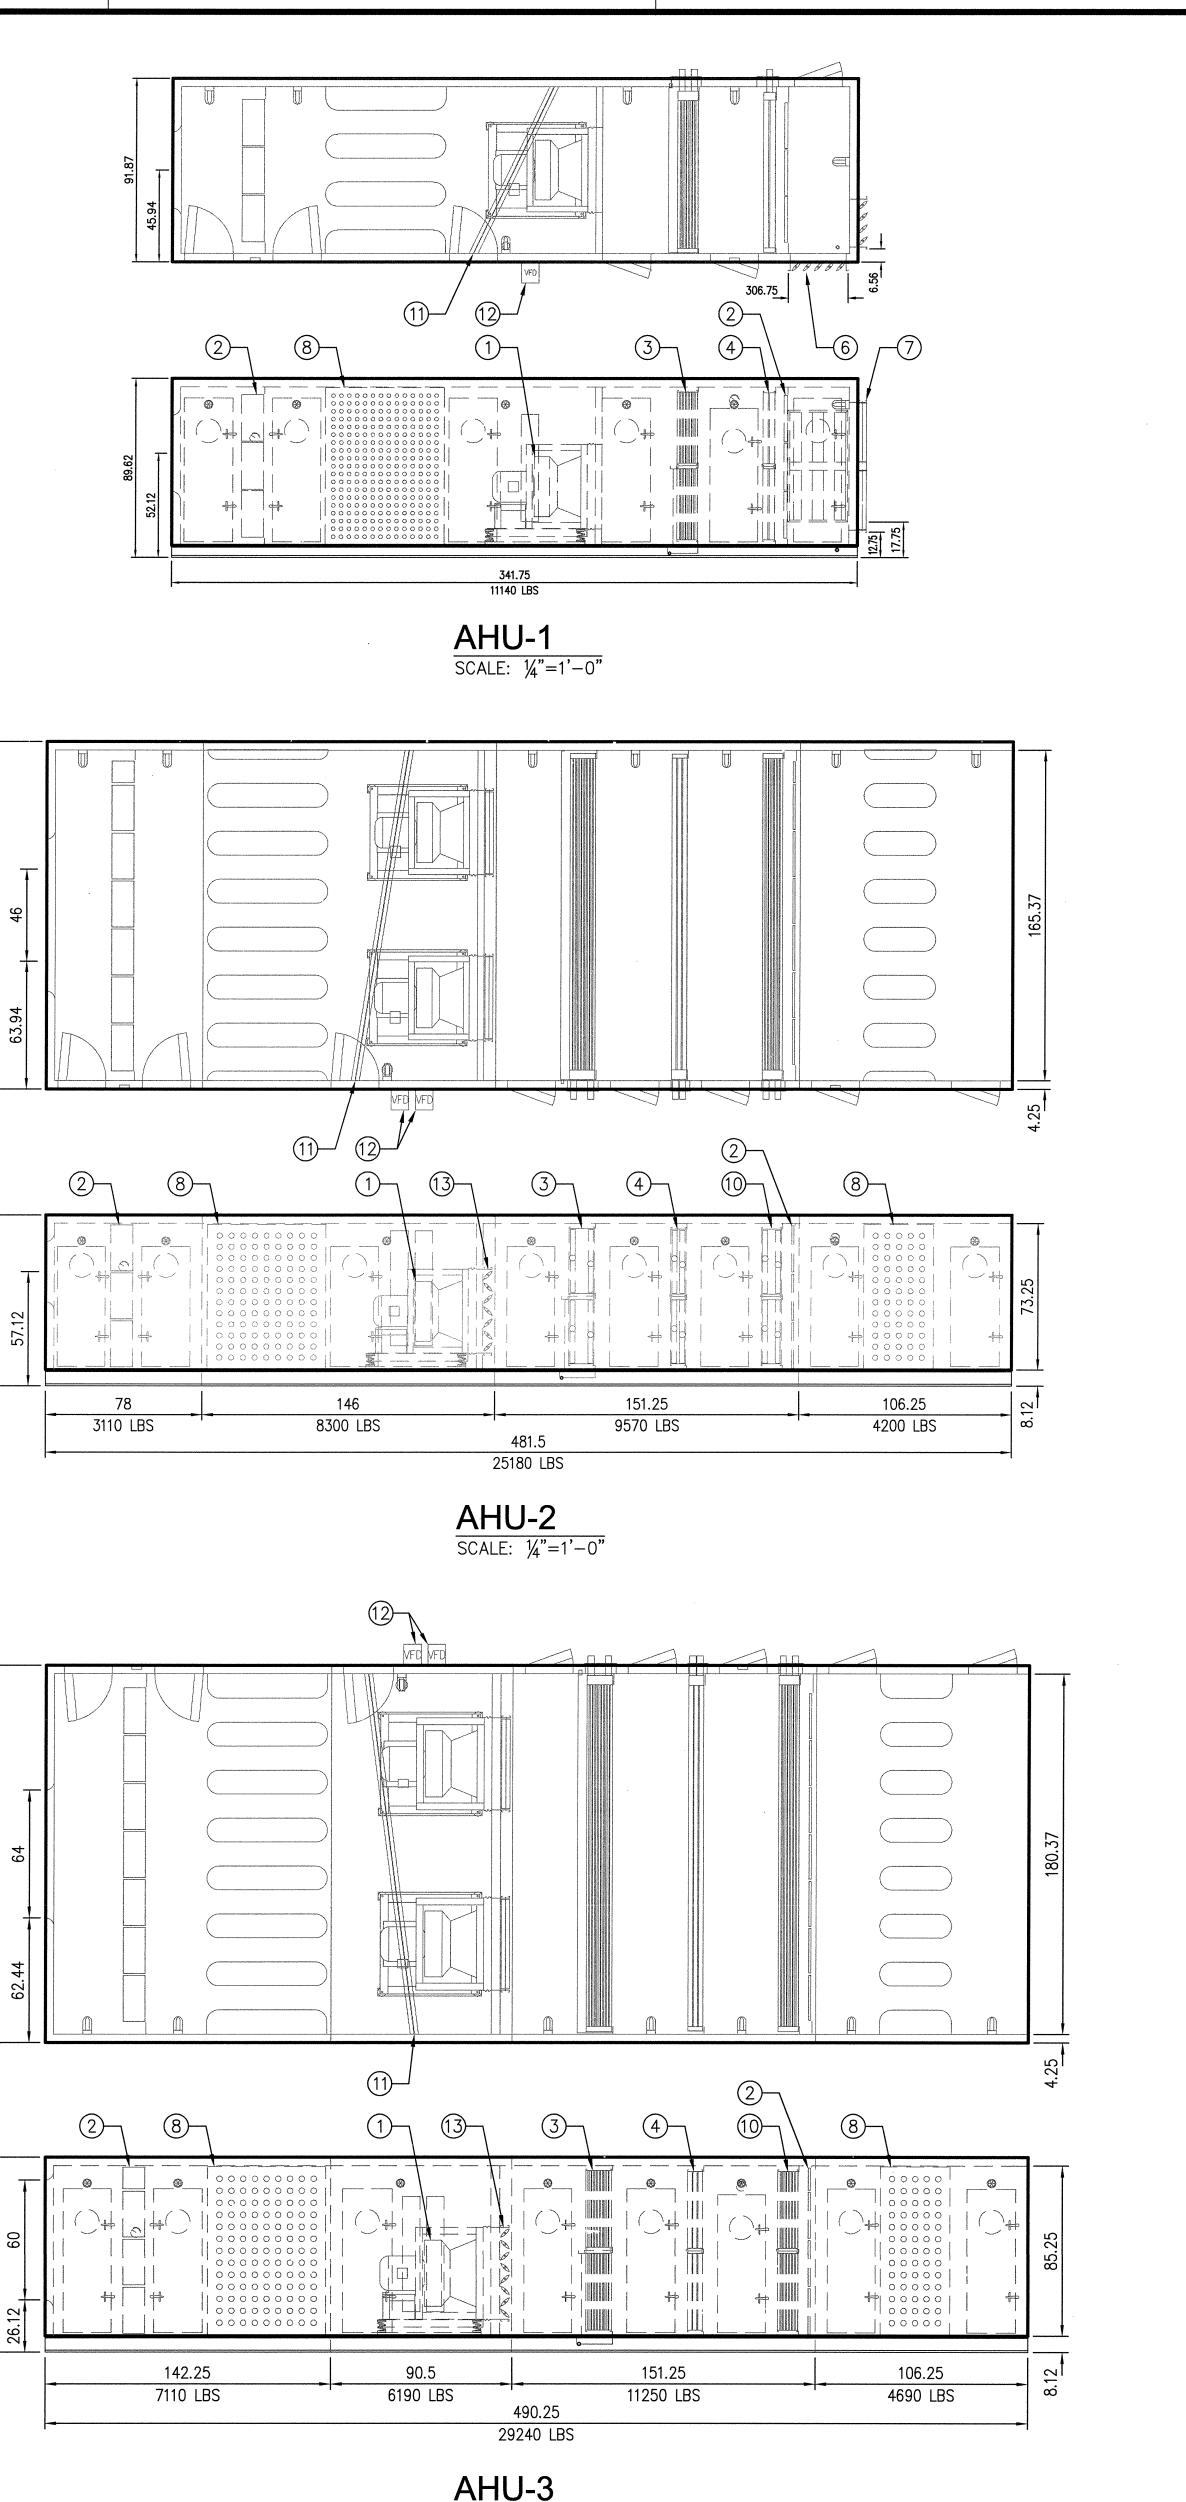

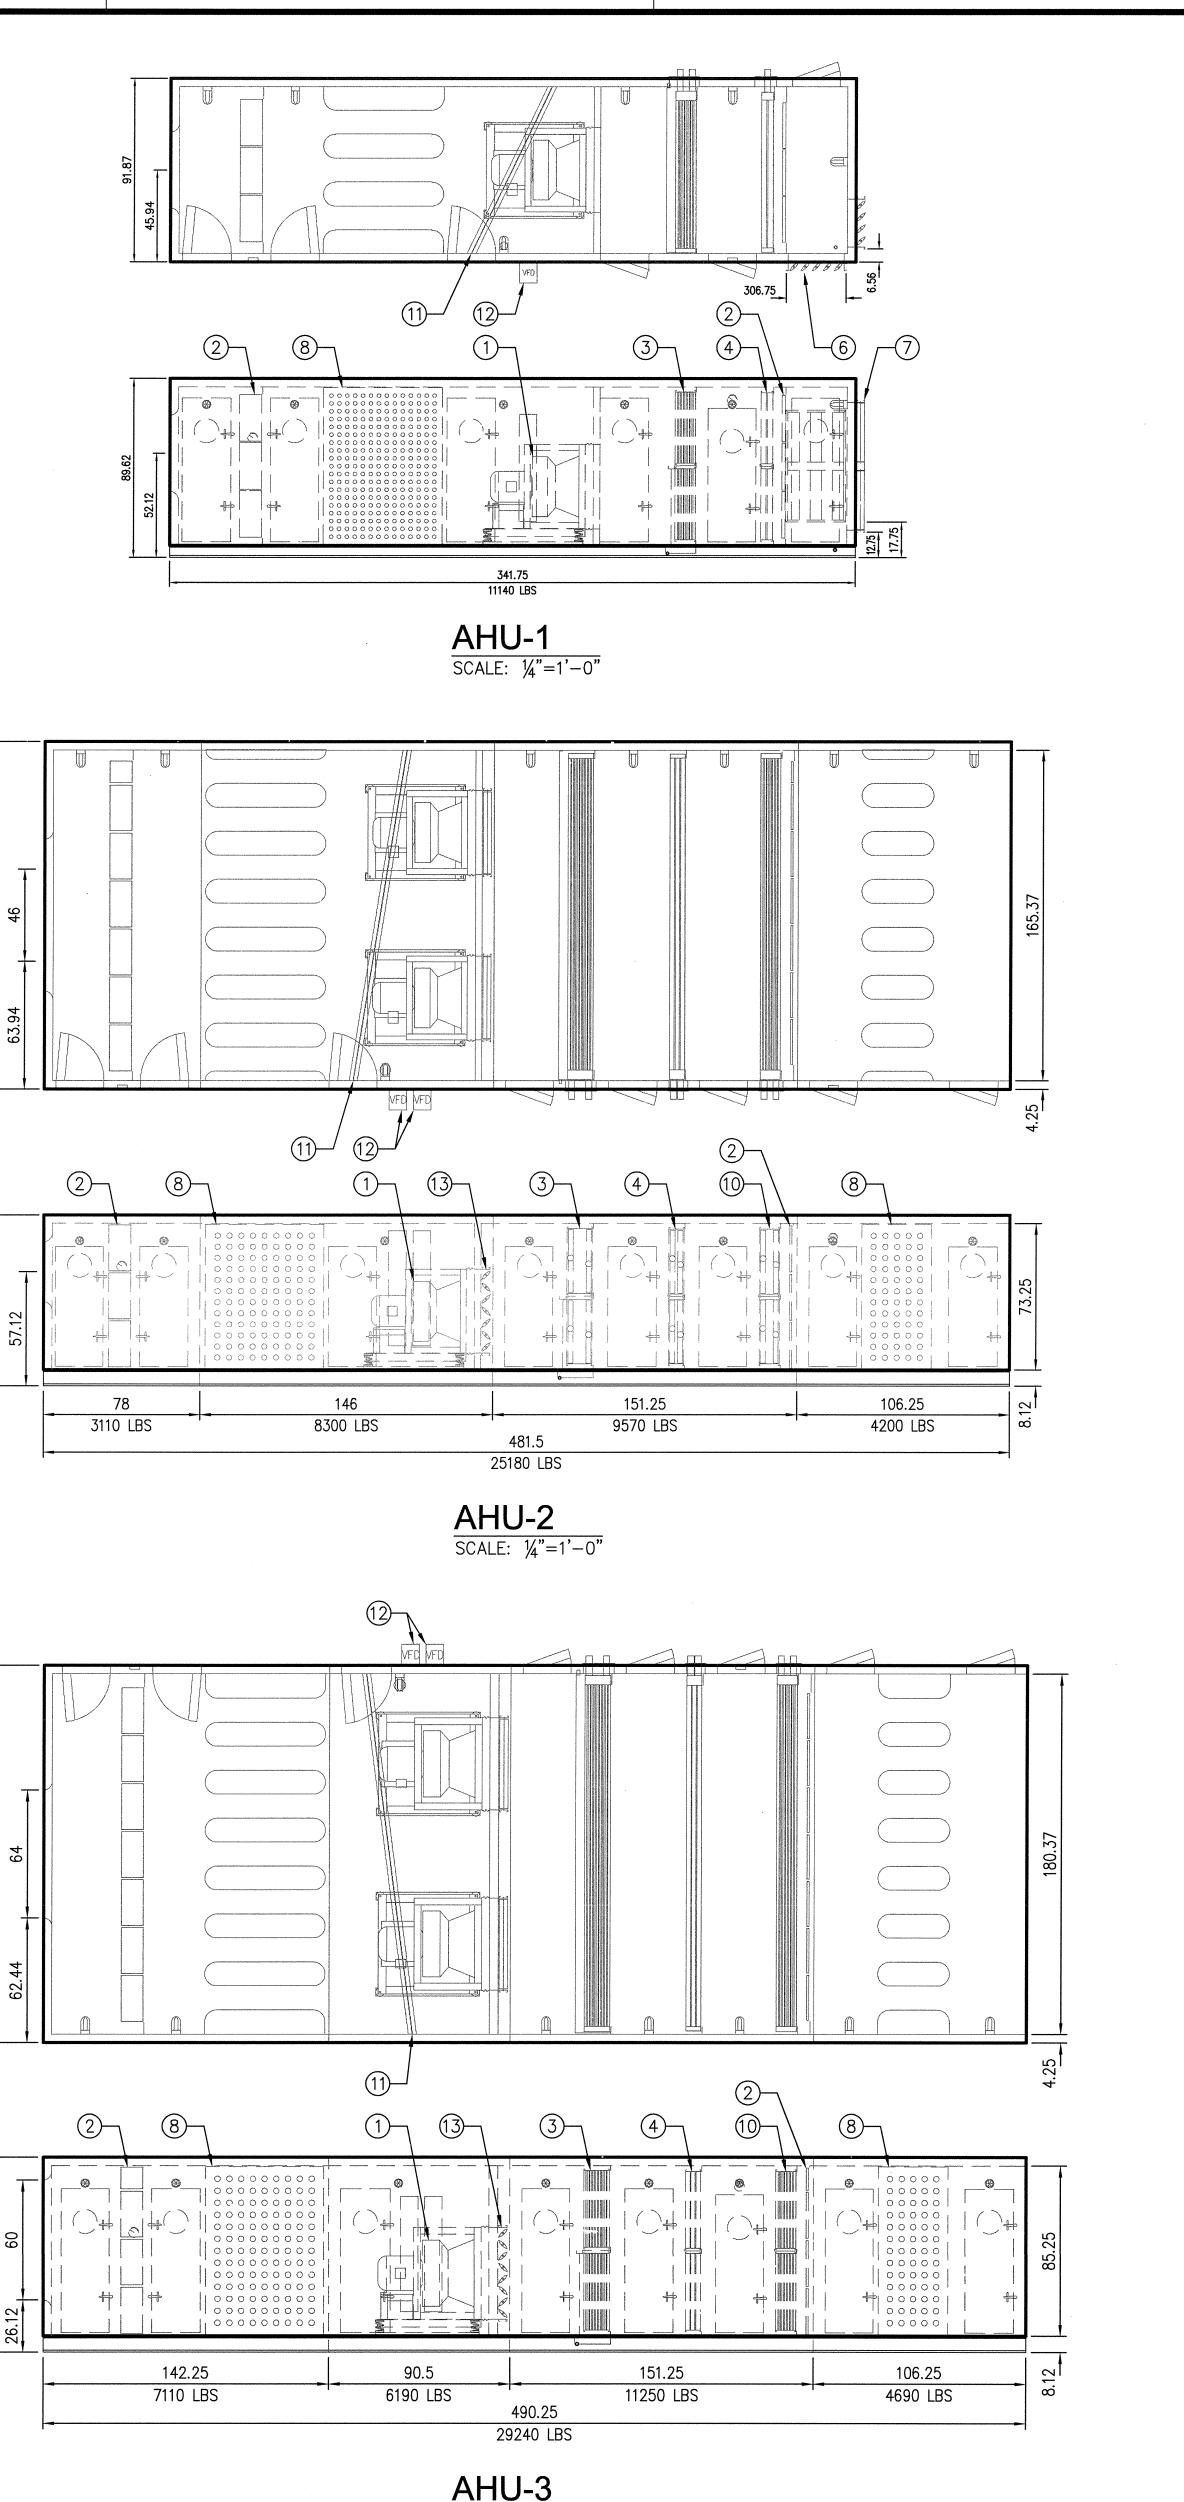

09-26-2008 Date DETAILS 1/4"=1'-0" Scale CDi Drawn By 4034 Job No.

AHU KEY NOTES:
1) FAN.
2 FILTERS.
3 COOLING COIL.
(4) HEATING COIL.
5 EXHAUST AIR DAMPER.
6 RETURN AIR DAMPER.
(7) OUTSIDE AIR DAMPER.
8 SOUND ATTENUATOR.
(9) FAN DISCHARGE DAMPER.
10 HEAT RECOVERY COIL.
(1) LIFT RAIL.
(12) VARIABLE FREQUENCY DRIVE.
13 FAN INLET DAMPER.

