


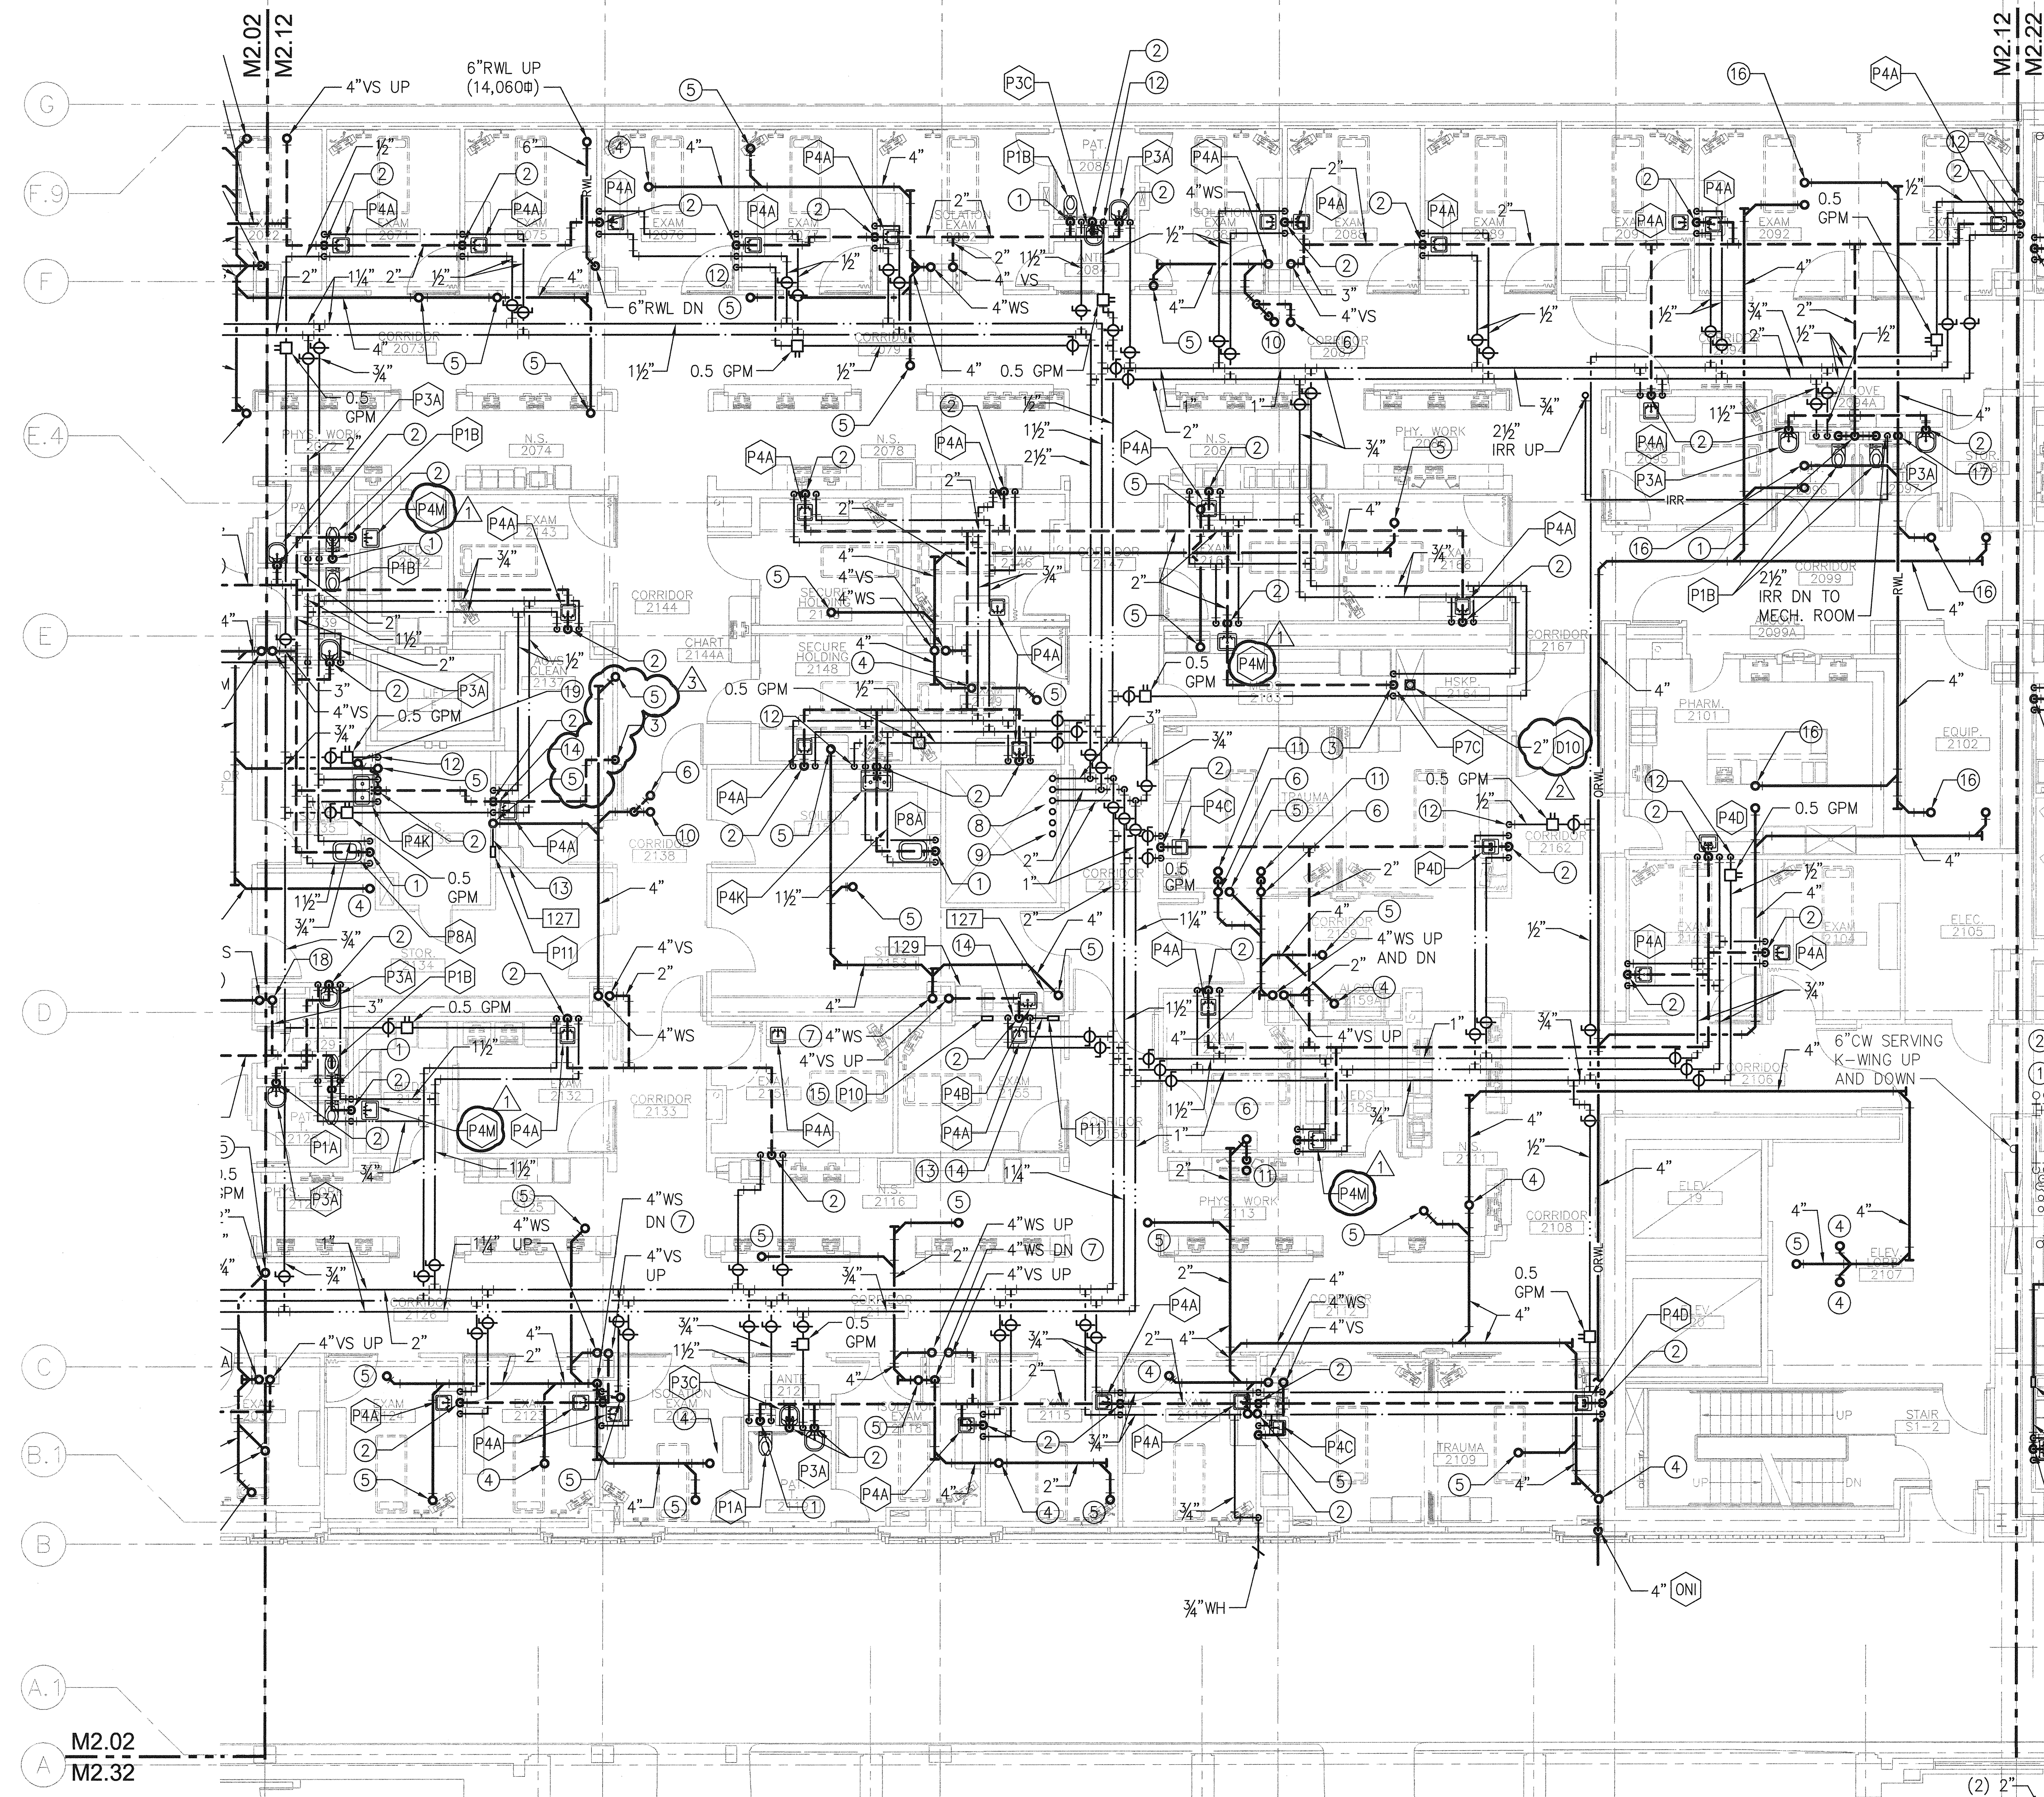

2ND FLOOR PLAN - NORTH - PLUMBING

SCALE: $\frac{1}{8}"=1'-0"$

- ### KEY NOTES:
- (1) 4"W DOWN.
 - (2) 2"W DOWN.
 - (3) 2"V DOWN.
 - (4) 4"W UP.
 - (5) 2"W UP.
 - (6) 2"V UP.
 - (7) OFFSET 4"WS IN VERTICAL RISER TO PENETRATE FLOOR SLAB NORTH OF BEAM AND GRID LINE.
 - (8) LLCW, LLHW AND LLHWC RISER. SEE M9.03.
 - (9) HLWC, HLHW AND HLHWC RISER. SEE M9.03.
 - (10) 2"W UP TO (D10).
 - (11) 2"W UP TO (P5B).
 - (12) ½"HWC DOWN TO HOT WATER CONNECTION AT MIXING VALVE.
 - (13) ½"LLCW AND 1" COPPER DRAIN IN WALL TO (P11). MOUNT (P11) 18" ABOVE FINISHED FLOOR AT BACK OF CASEWORK. PROVIDE CONNECTIONS TO ICE MACHINE (I27) AND TO (ACU-3A). SEE M5.12.
 - (14) PROVIDE 2" STANDPIPE AND MECHANICAL TRAP PRIMER IN CASEWORK FOR ICE MACHINE DRAIN. SEE DETAIL 7 ON M10.05.
 - (15) ½"LLCW IN WALL TO (P10). MOUNT (P10) 18" ABOVE FINISHED FLOOR AT BACK OF CASEWORK. PROVIDE ½" WATER CONNECTION TO COFFEE MAKER (I29).
 - (16) 3"RWL UP TO PLANTER DRAIN.
 - (17) 4"RWL DOWN, 5,840Φ.
 - (18) 4" VENT STACK UP.