

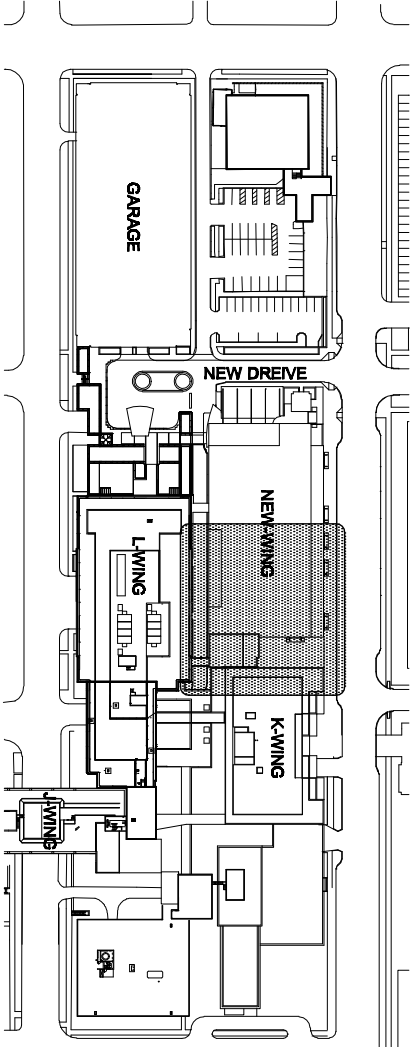


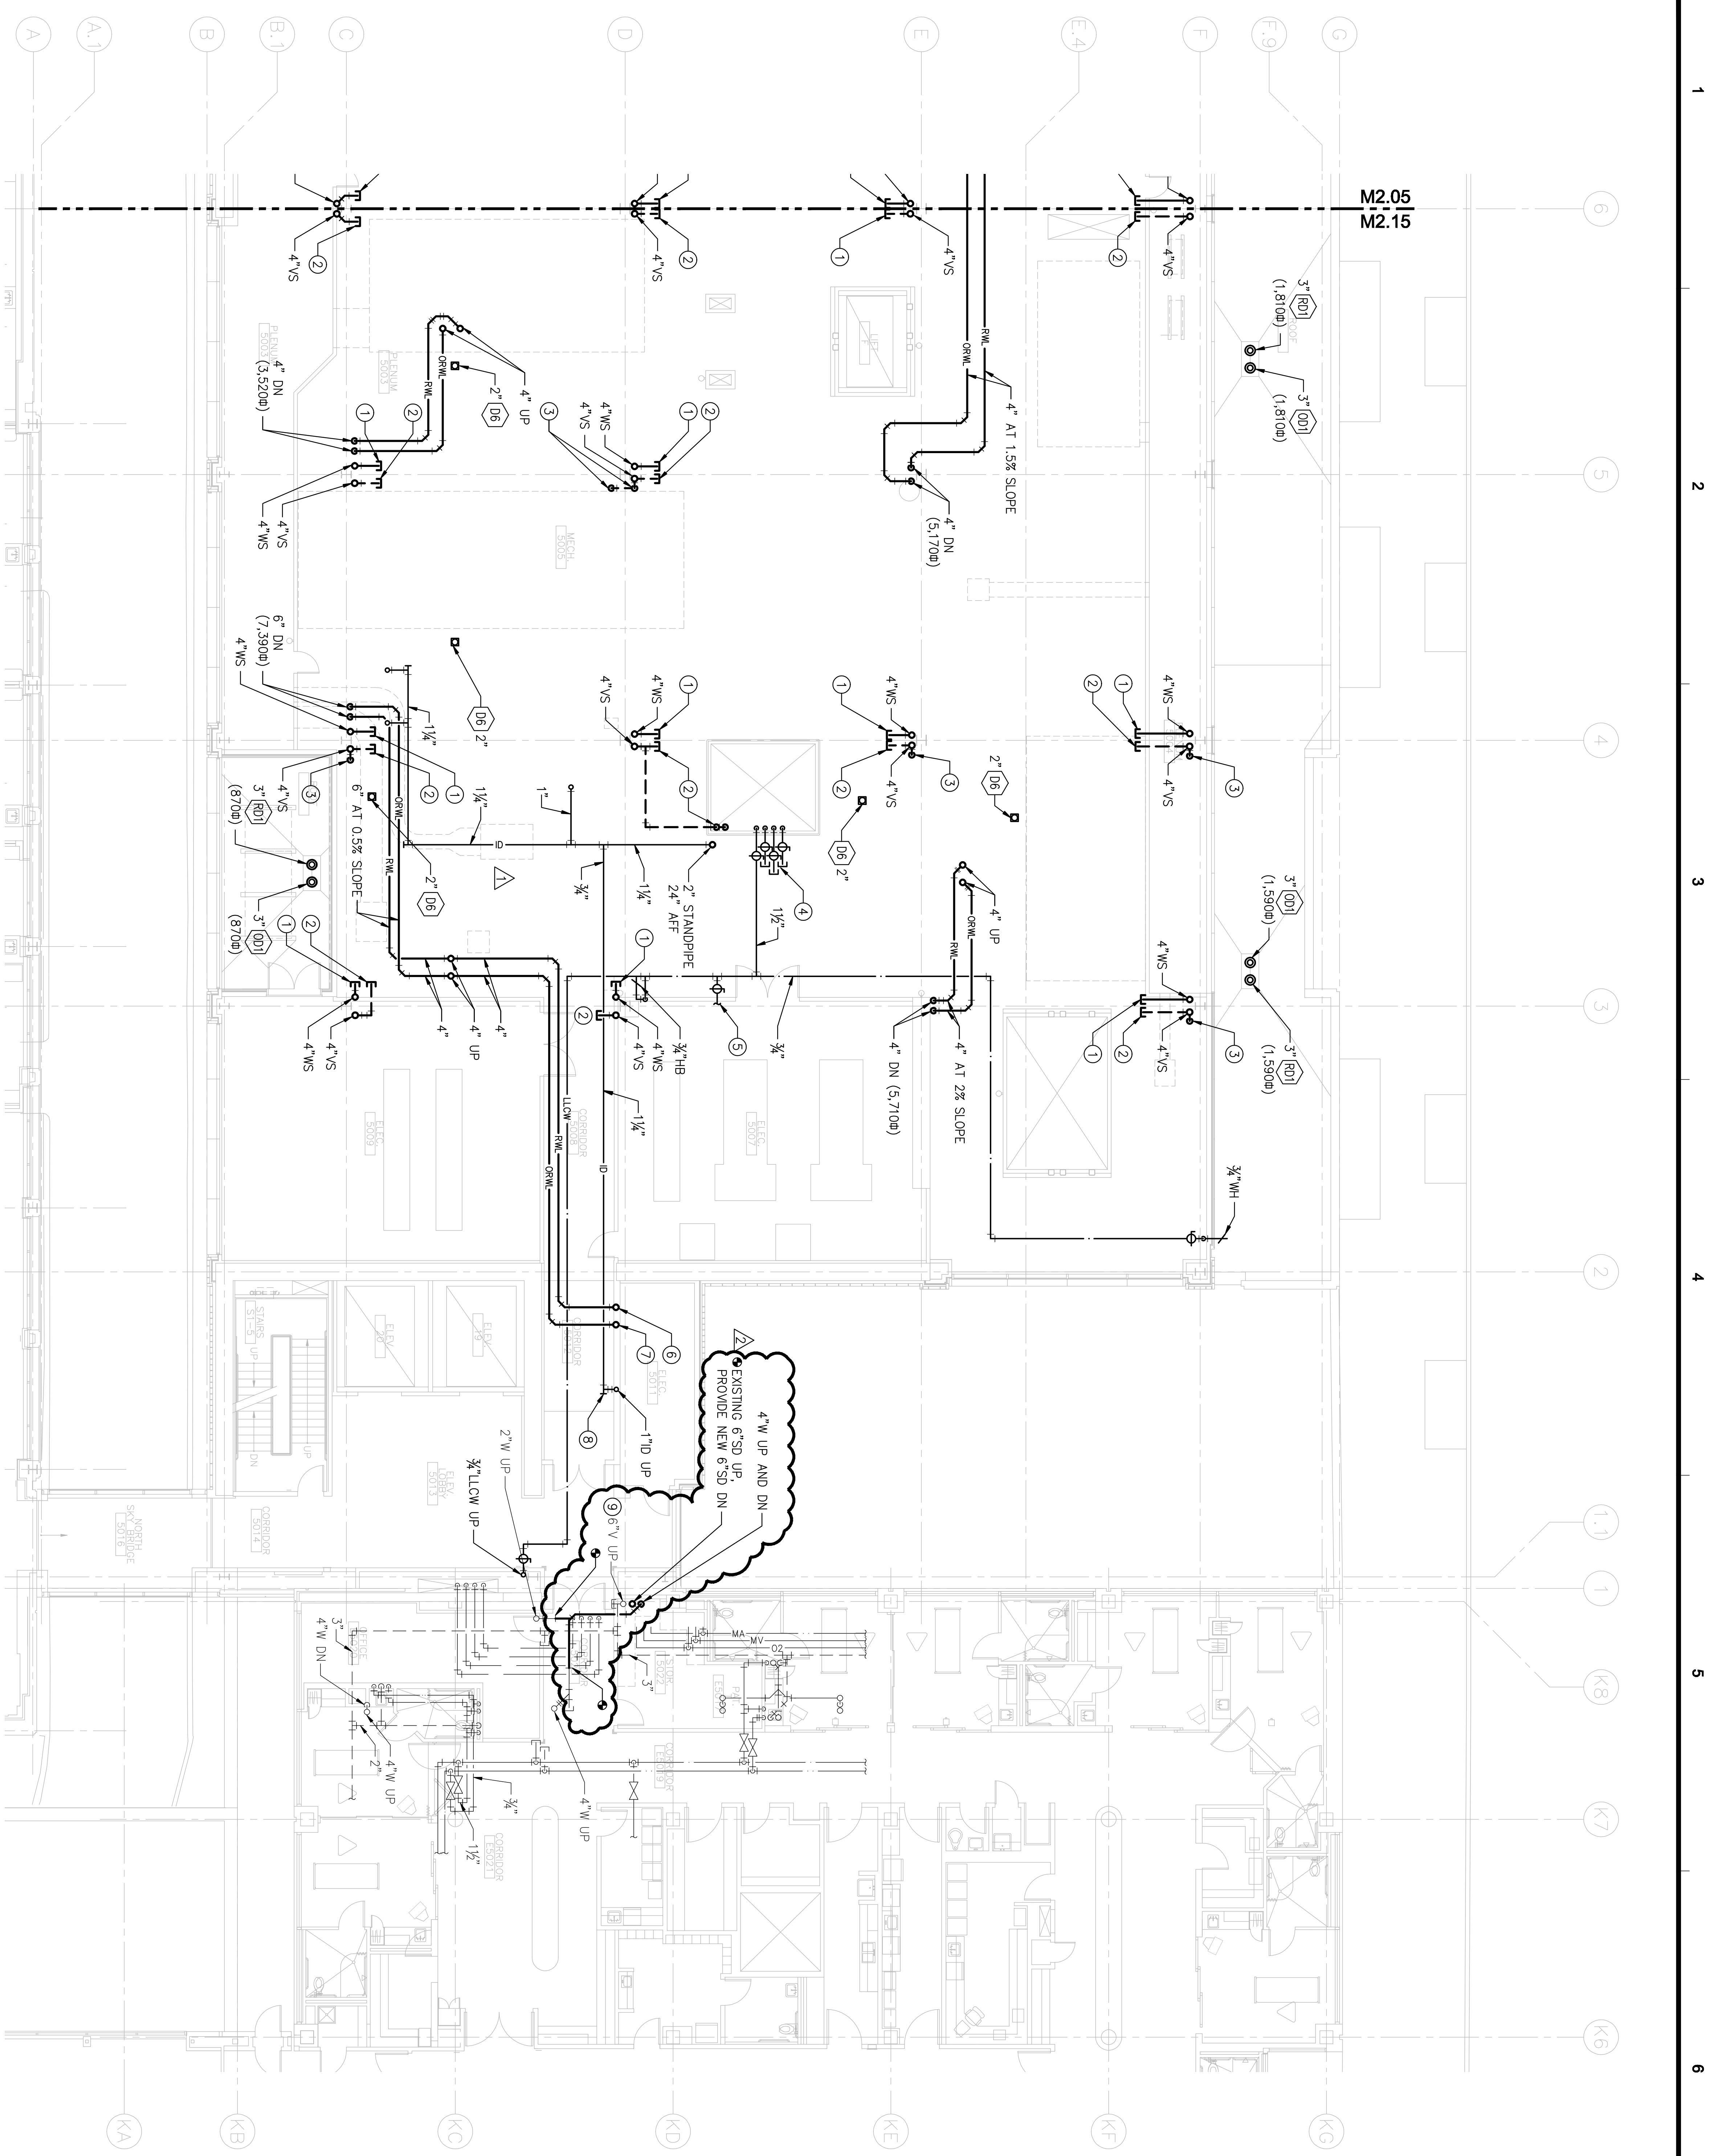

- ## KEY NOTES:
- 1 4" SUB-OUT 9'-0" ABOVE FINISHED FLOOR, CAP FOR FUTURE CONNECTION.
 - 2 2" SUB-OUT 10'-0" ABOVE FINISHED FLOOR, CAP FOR FUTURE CONNECTION.
 - 3 2" DOWN.
 - 4 H/C, H+HW AND H+HW RISERS, VALVE AND CAP 8'-0" ABOVE FINISHED FLOOR. SEE 9.0.3
 - 5 1" FLOW TO REDUCED PRESSURE BACKFLOW ASSEMBLY FOR HOSE BIBB CONNECTION AT [95]-1 UNIT.
 - 6 4" R/W UP.
 - 7 4" R/W UP.
 - 8 TEE WITH PLUG END FOR CLEANOUT, TYPICAL.
 - 9 PROVIDE NEW 6" V DOWN. CONNECT TO EXISTING 6" V.

GIFFIN • BOLTE • JURGENS
ARCHITECTS
815 S.W. SECOND AVENUE, PORTLAND, OREGON 97204
(503) 225-0992 www.gbfirm.com FAX (503) 294-3561

CDI ENGINEERS
4200 - 194th St SW, Suite 200
Lynnwood, WA 98036
T 425.672.1071 F 425.778.8769
www.CDIENGINEERS.com

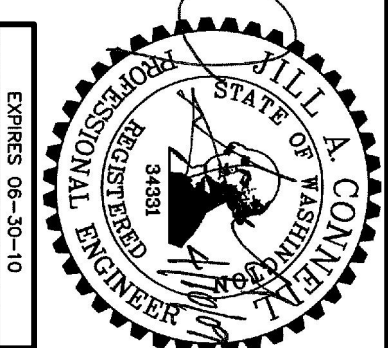

Multicare 

EMERGENCY DEPARTMENT & CANCER CENTER EXPANSION

TACOMA, WASHINGTON

CCD 04	12-17-08				09-26-2008
CCD 011	04-10-09				10-11-07
					Scale
					Drawn By
					CCD
					Job No.
					4034

5TH FLOOR
PLAN - NORTH -
PLUMBING

M2
15