



1 2 3 4 5 6 7

A
B
C
D
E

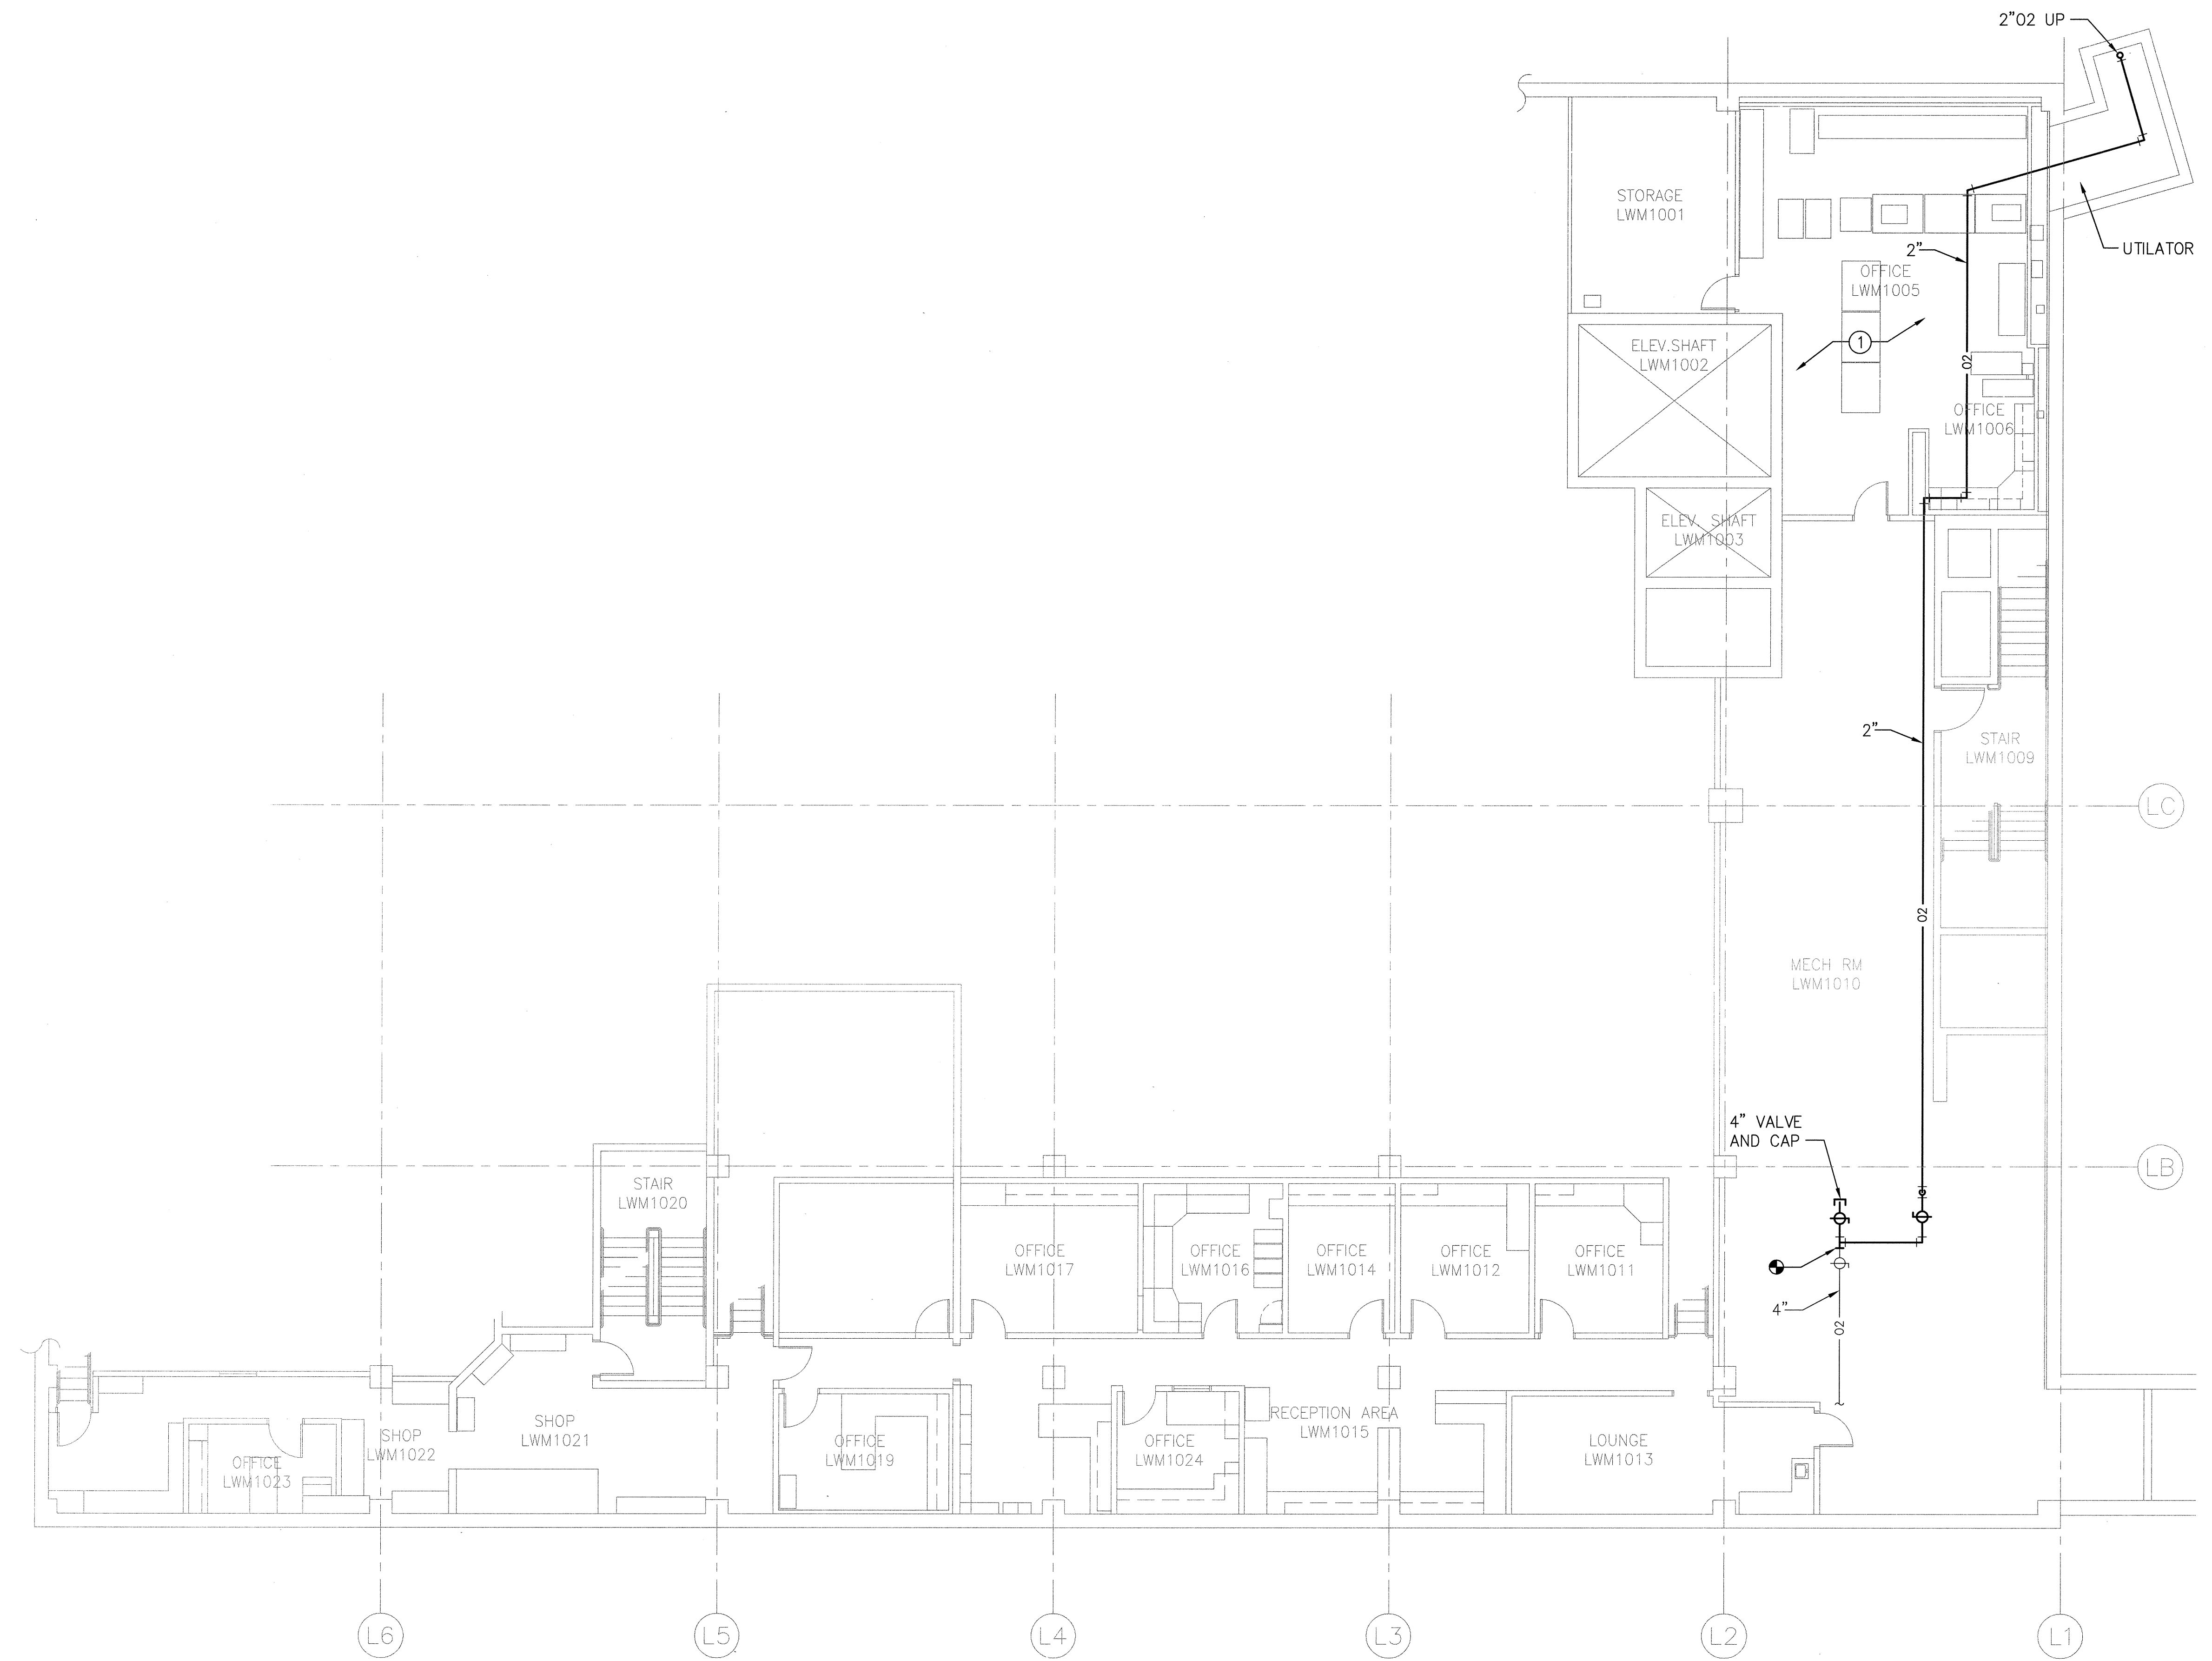

MEZZANINE PLAN - L WING & PLAZA REMODEL - MEDICAL GAS PIPING
SCALE: 1/8"=1'-0"


KEY NOTES:
① REMOVE AND REINSTALL CEILING TILES AS REQUIRED TO INSTALL O2 PIPE, REPLACE TILES DAMAGED DURING CONSTRUCTION.

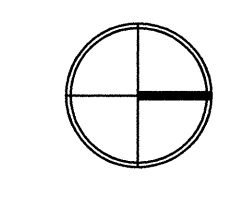

GIFFIN • BOLTE • JURGENS
ARCHITECTS

815 S.W. SECOND AVENUE • PORTLAND, OREGON 97204
(503) 223-0992 • www.gbjarch.com • FAX (503) 294-3961

CDI ENGINEERS
4200 - 194th St SW, Suite 200
Lynnwood, WA 98036
T 425.872.1071 F 425.778.8789
www.CDIENGINEERS.com

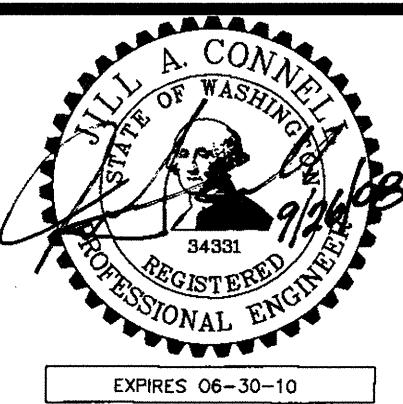

MultiCare

EMERGENCY DEPARTMENT & CANCER CENTER EXPANSION

TACOMA, WASHINGTON

Date 09-26-2008
Scale 1/8"=1'-0"
Drawn By CDI
Job No. 4034

**MEZZANINE
PLAN - L WING &
PLAZA REMODEL -
MEDICAL GAS PIPING**

**M3
00**