


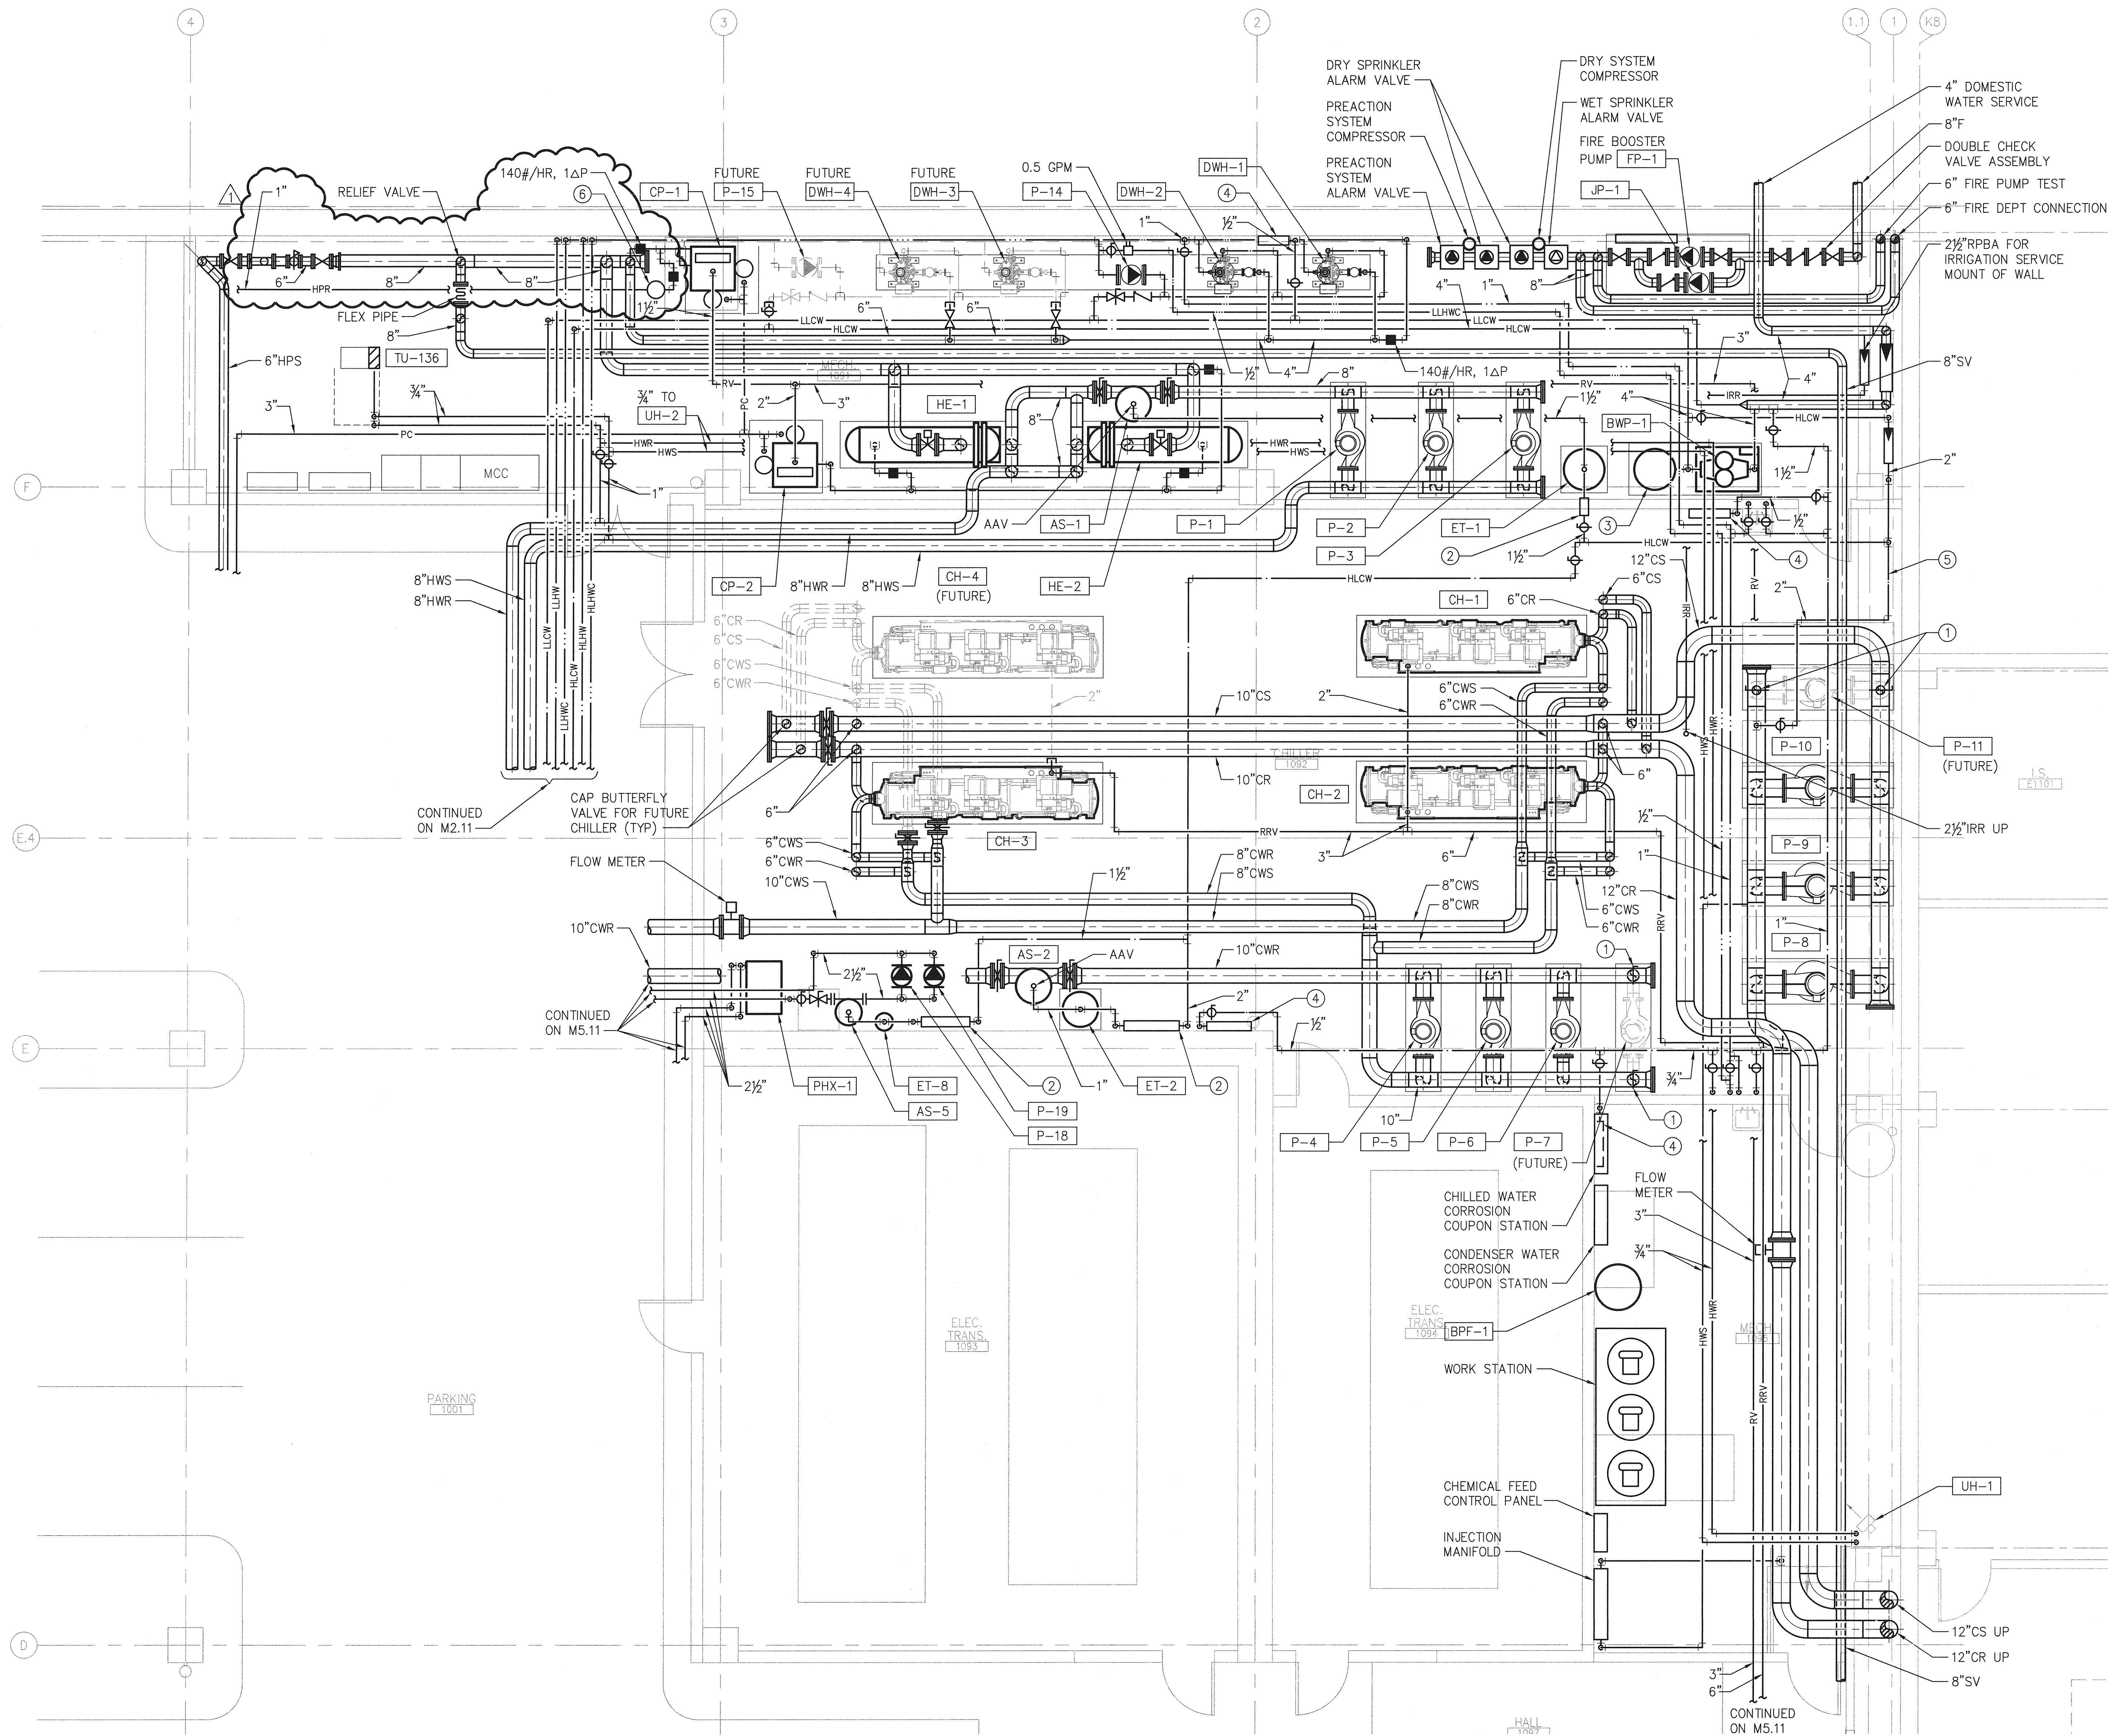

MECHANICAL ROOM PLAN - PLUMBING AND PIPING
SCALE: 1/4"=1'-0"

GENERAL NOTES:
1. REFER TO M6.11 FOR ADDITIONAL FIRE PROTECTION SYSTEM PIPING IN MECHANICAL ROOMS.


KEY NOTES:
① 6" BLIND FLANGE BUTTERFLY VALVE.
② SYSTEM MAKE-UP WATER PRESSURE REGULATION AND SEE M9 DWG SERIES DIAGRAMS.
③ DRAWDOWN TANK.
④ ELECTRIC TRAP PRIMER.
⑤ 2" MANUAL FILL FOR CONDENSER SYSTEM.
⑥ STEAM FLASH VESSEL. REFER TO SHEET M9.04 FOR SIZE AND TRAP INFORMATION.

GIFFIN • BOLTE • JURGENS
ARCHITECTS

815 S.W. SECOND AVENUE • PORTLAND, OREGON 97204
(503) 223-0992 www.gbjarch.com FAX (503) 294-3961

CDI ENGINEERS

4200 - 194th St SW, Suite 200
Lynnwood, WA 98036
T 425-672-1071 F 425-778-8700
www.CDIENGINEERS.com

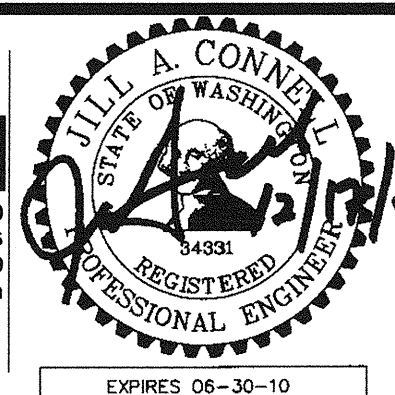

EMERGENCY DEPARTMENT & CANCER CENTER EXPANSION

MultiCare

TACOMA, WASHINGTON

CCD 04 (RFI 0301)

12-17-08

Date 09-26-2008

Scale 1/4"=1'-0"

Drawn By CDI

Job No. 4034

ENLARGED PLANS

M7
01