



SECTION  
SCALE: 1/4"=1'-0" (A)

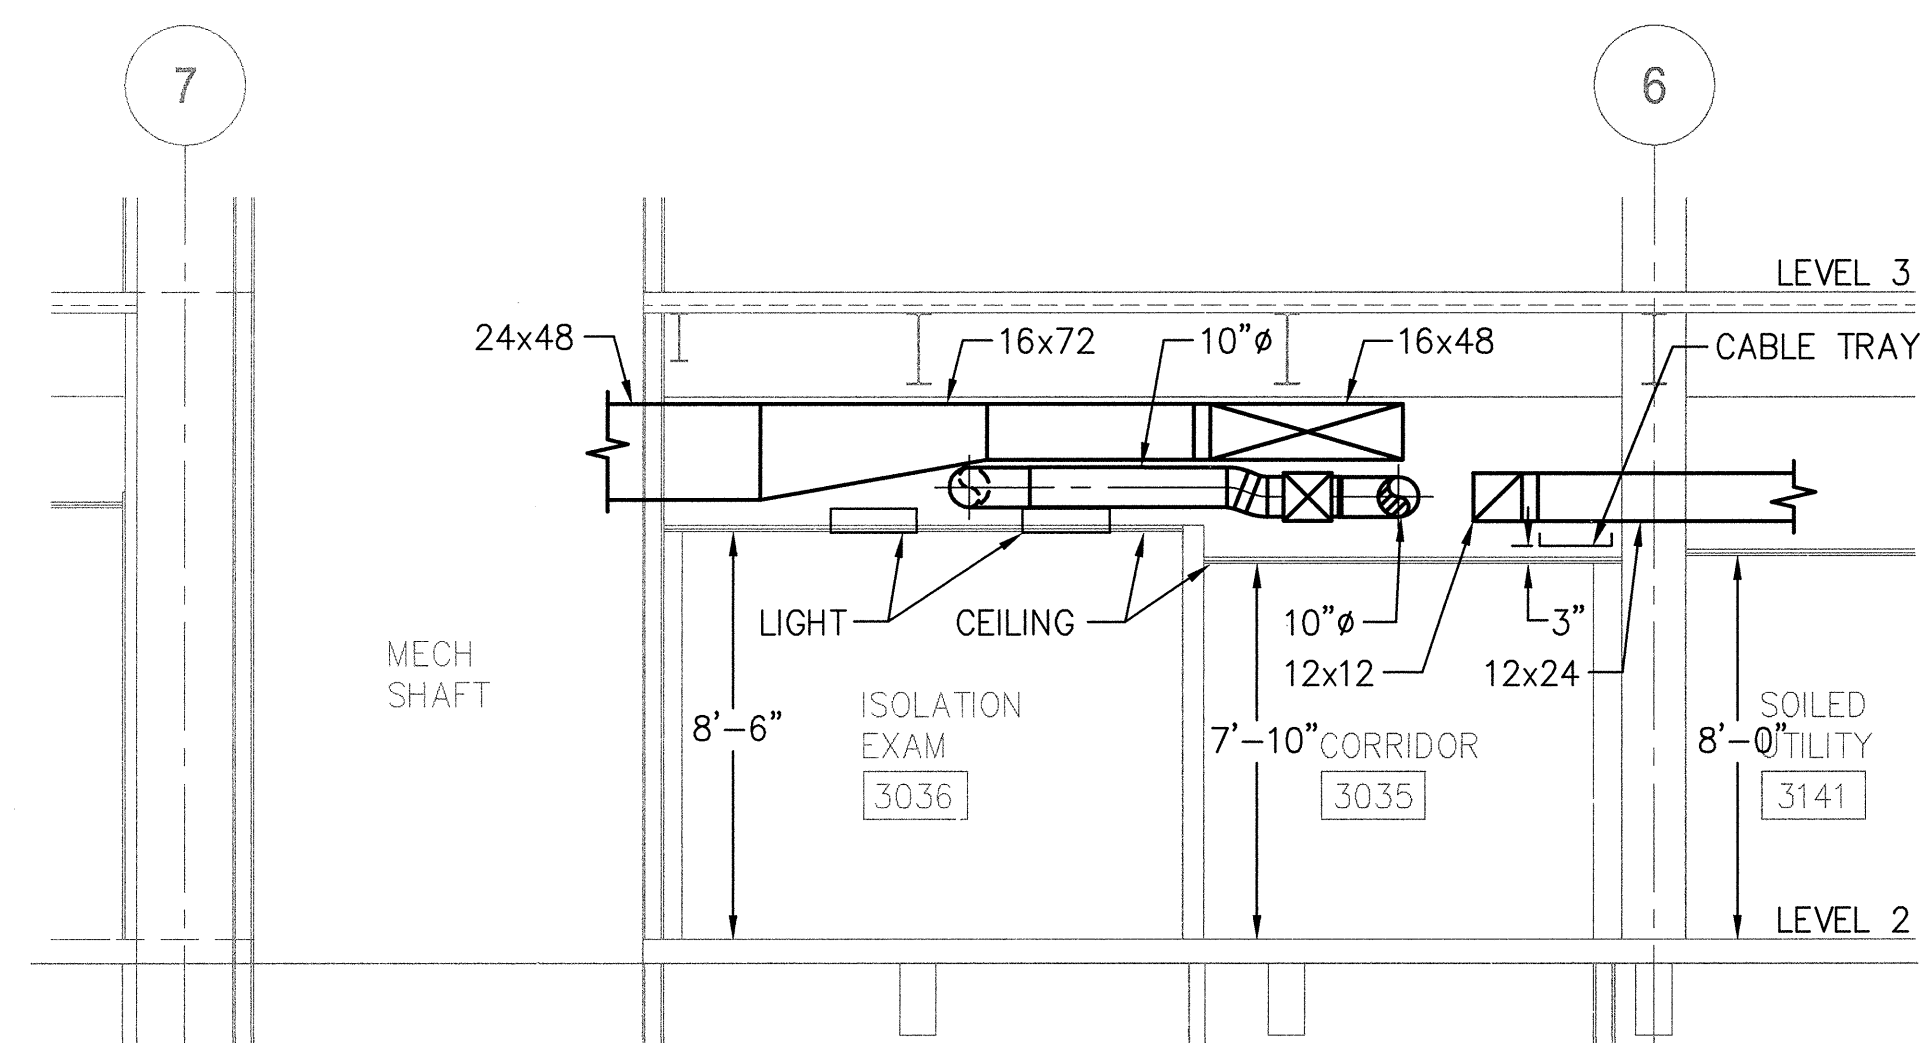

SECTION  
SCALE: 1/4"=1'-0" (C)

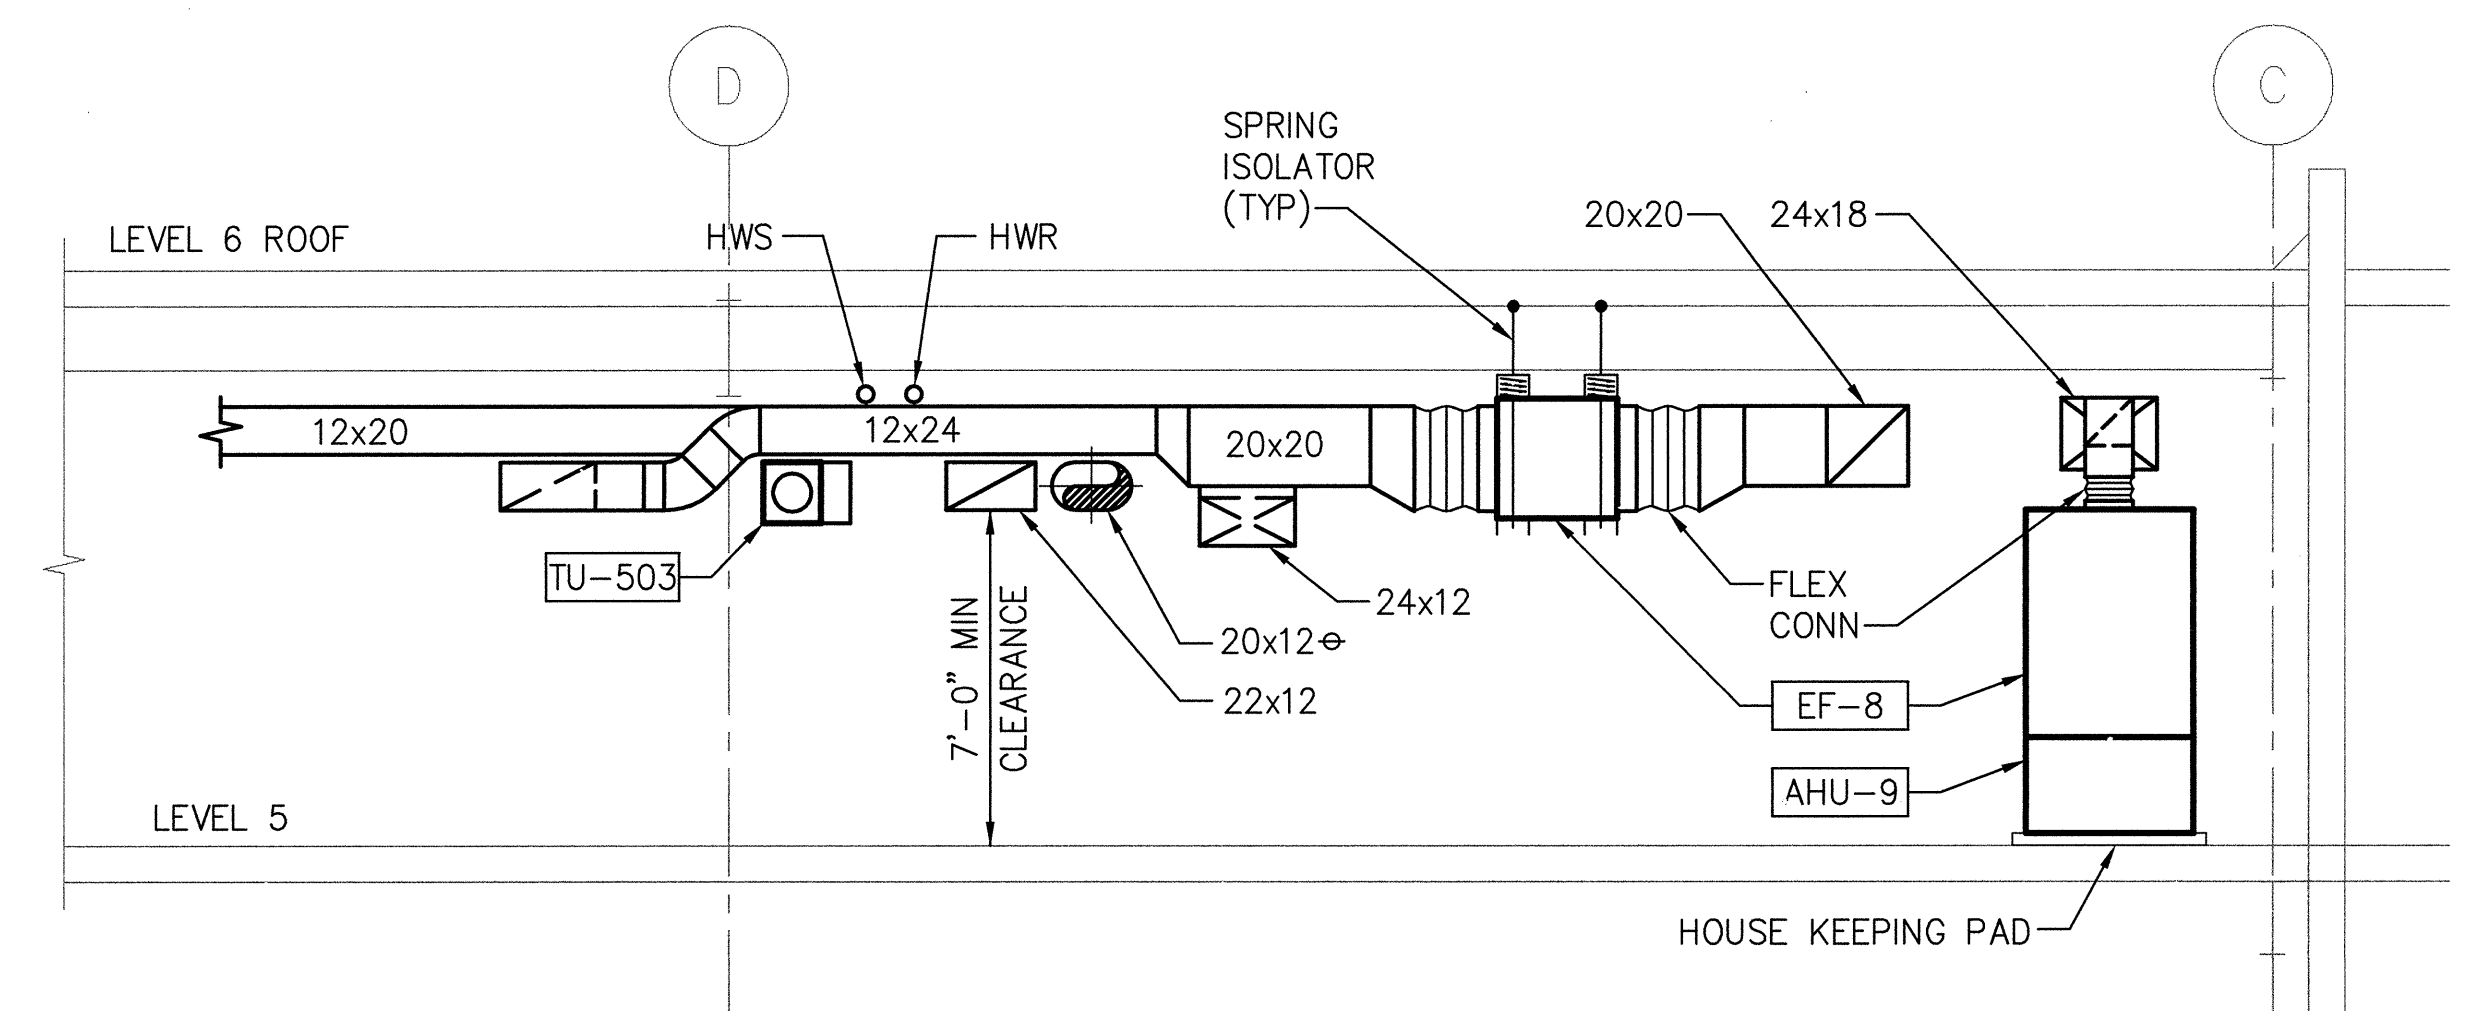

SECTION  
SCALE: 1/4"=1'-0" (B)