



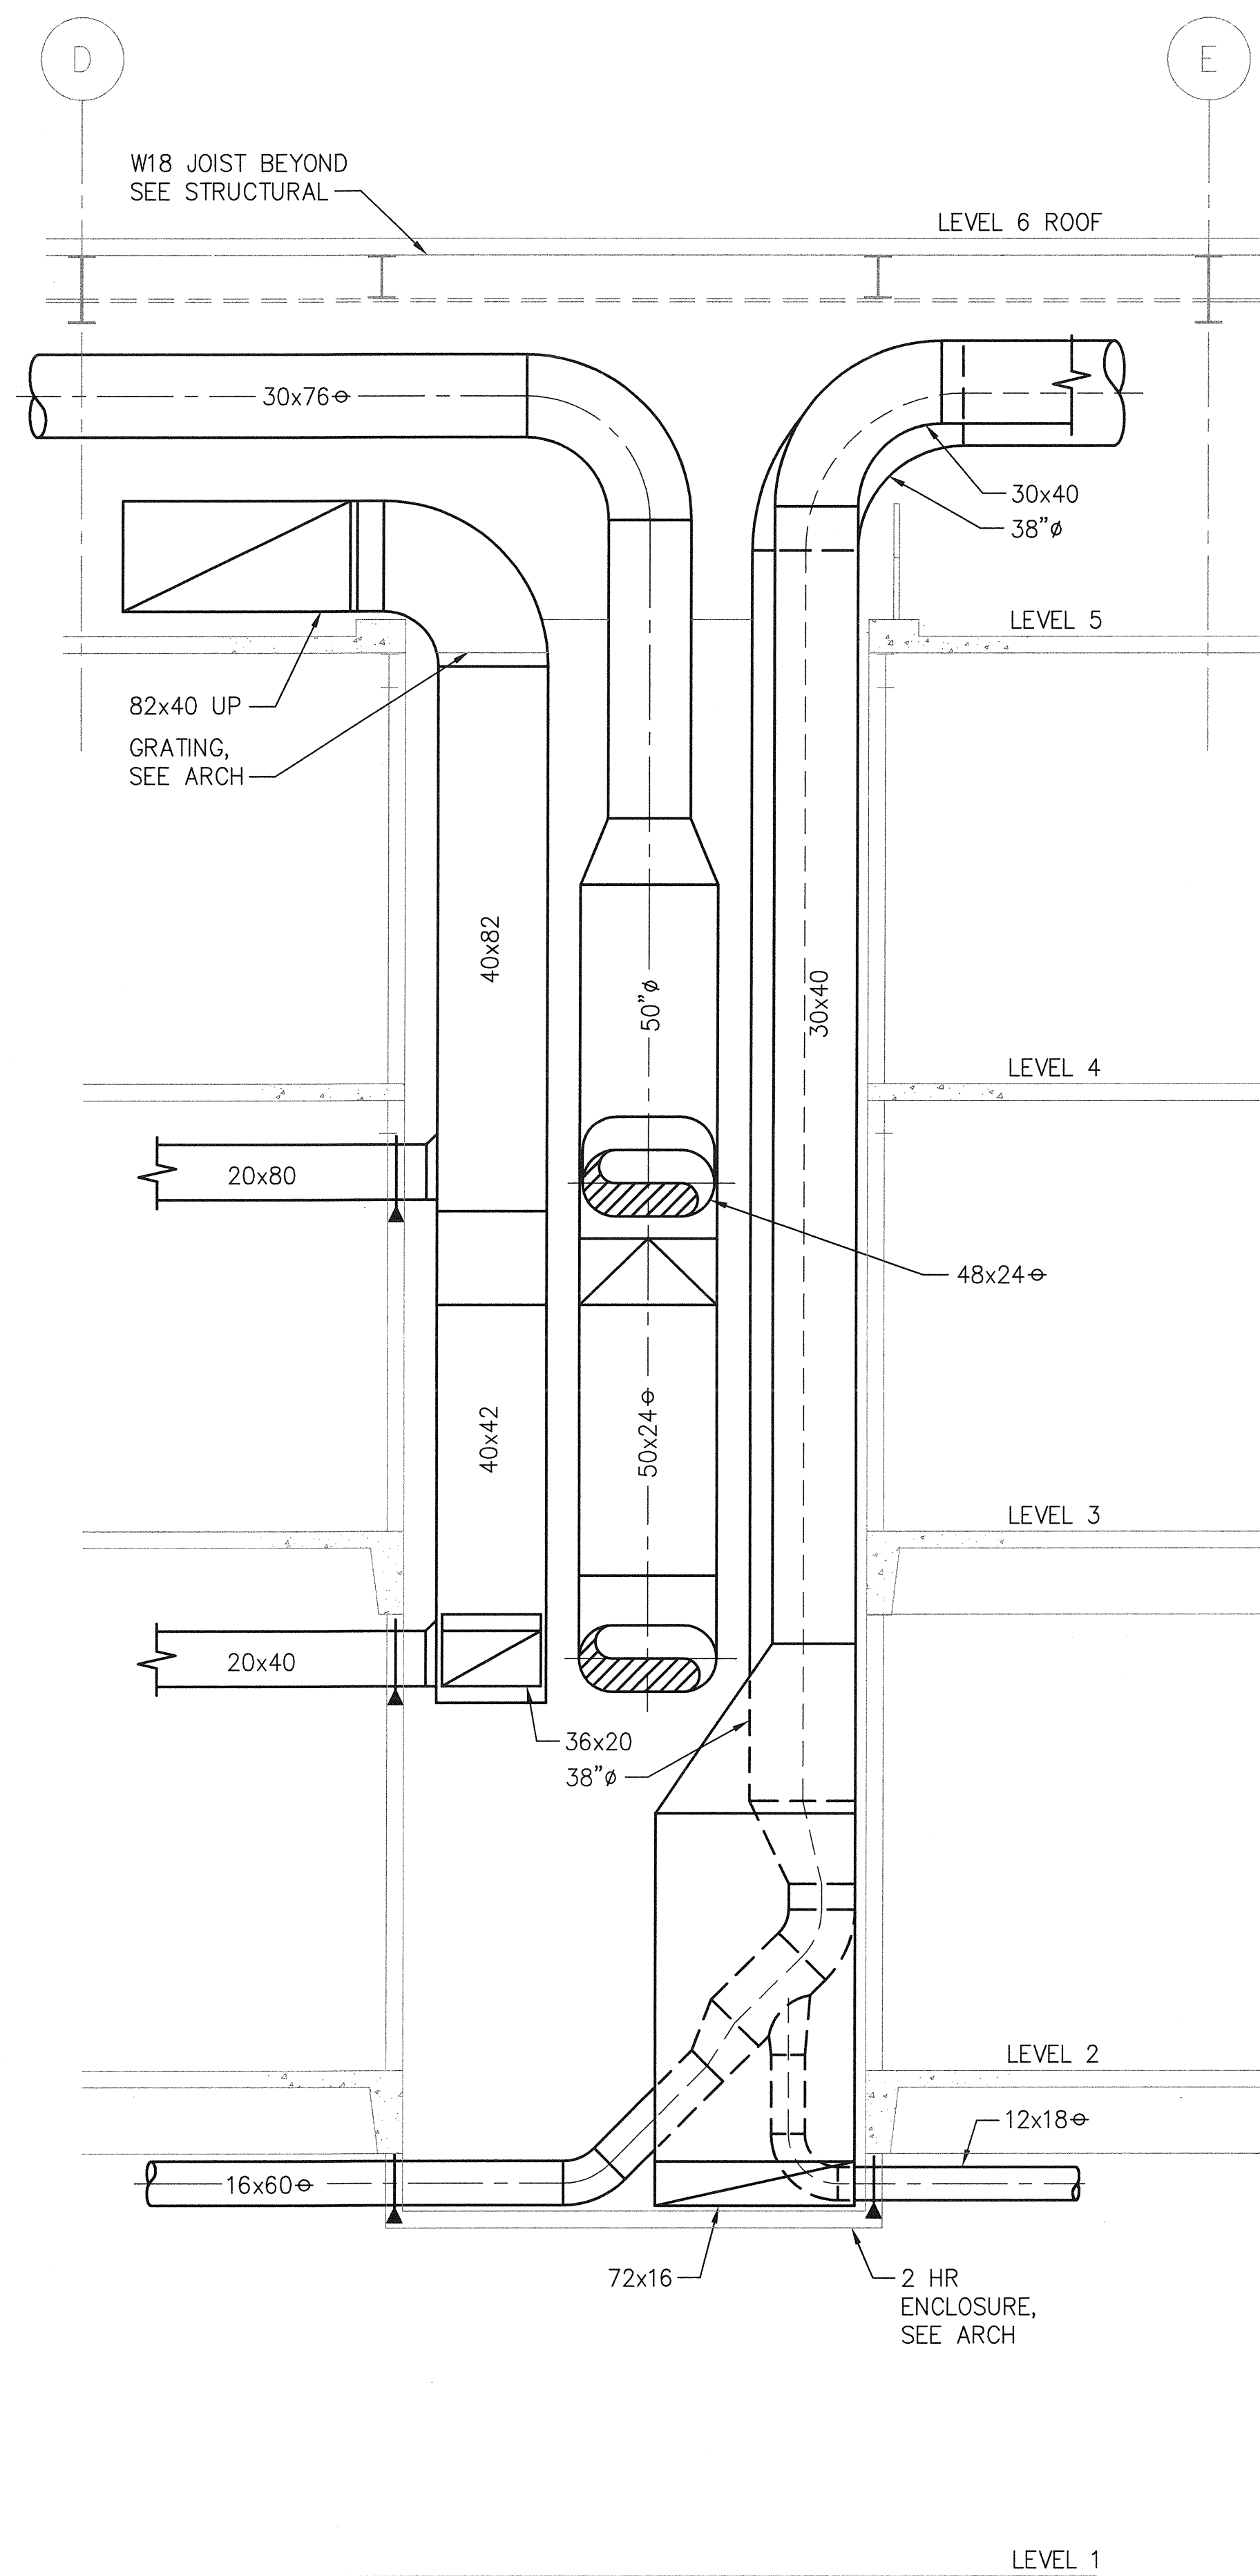


SECTION
SCALE: 1/4"=1'-0"

C

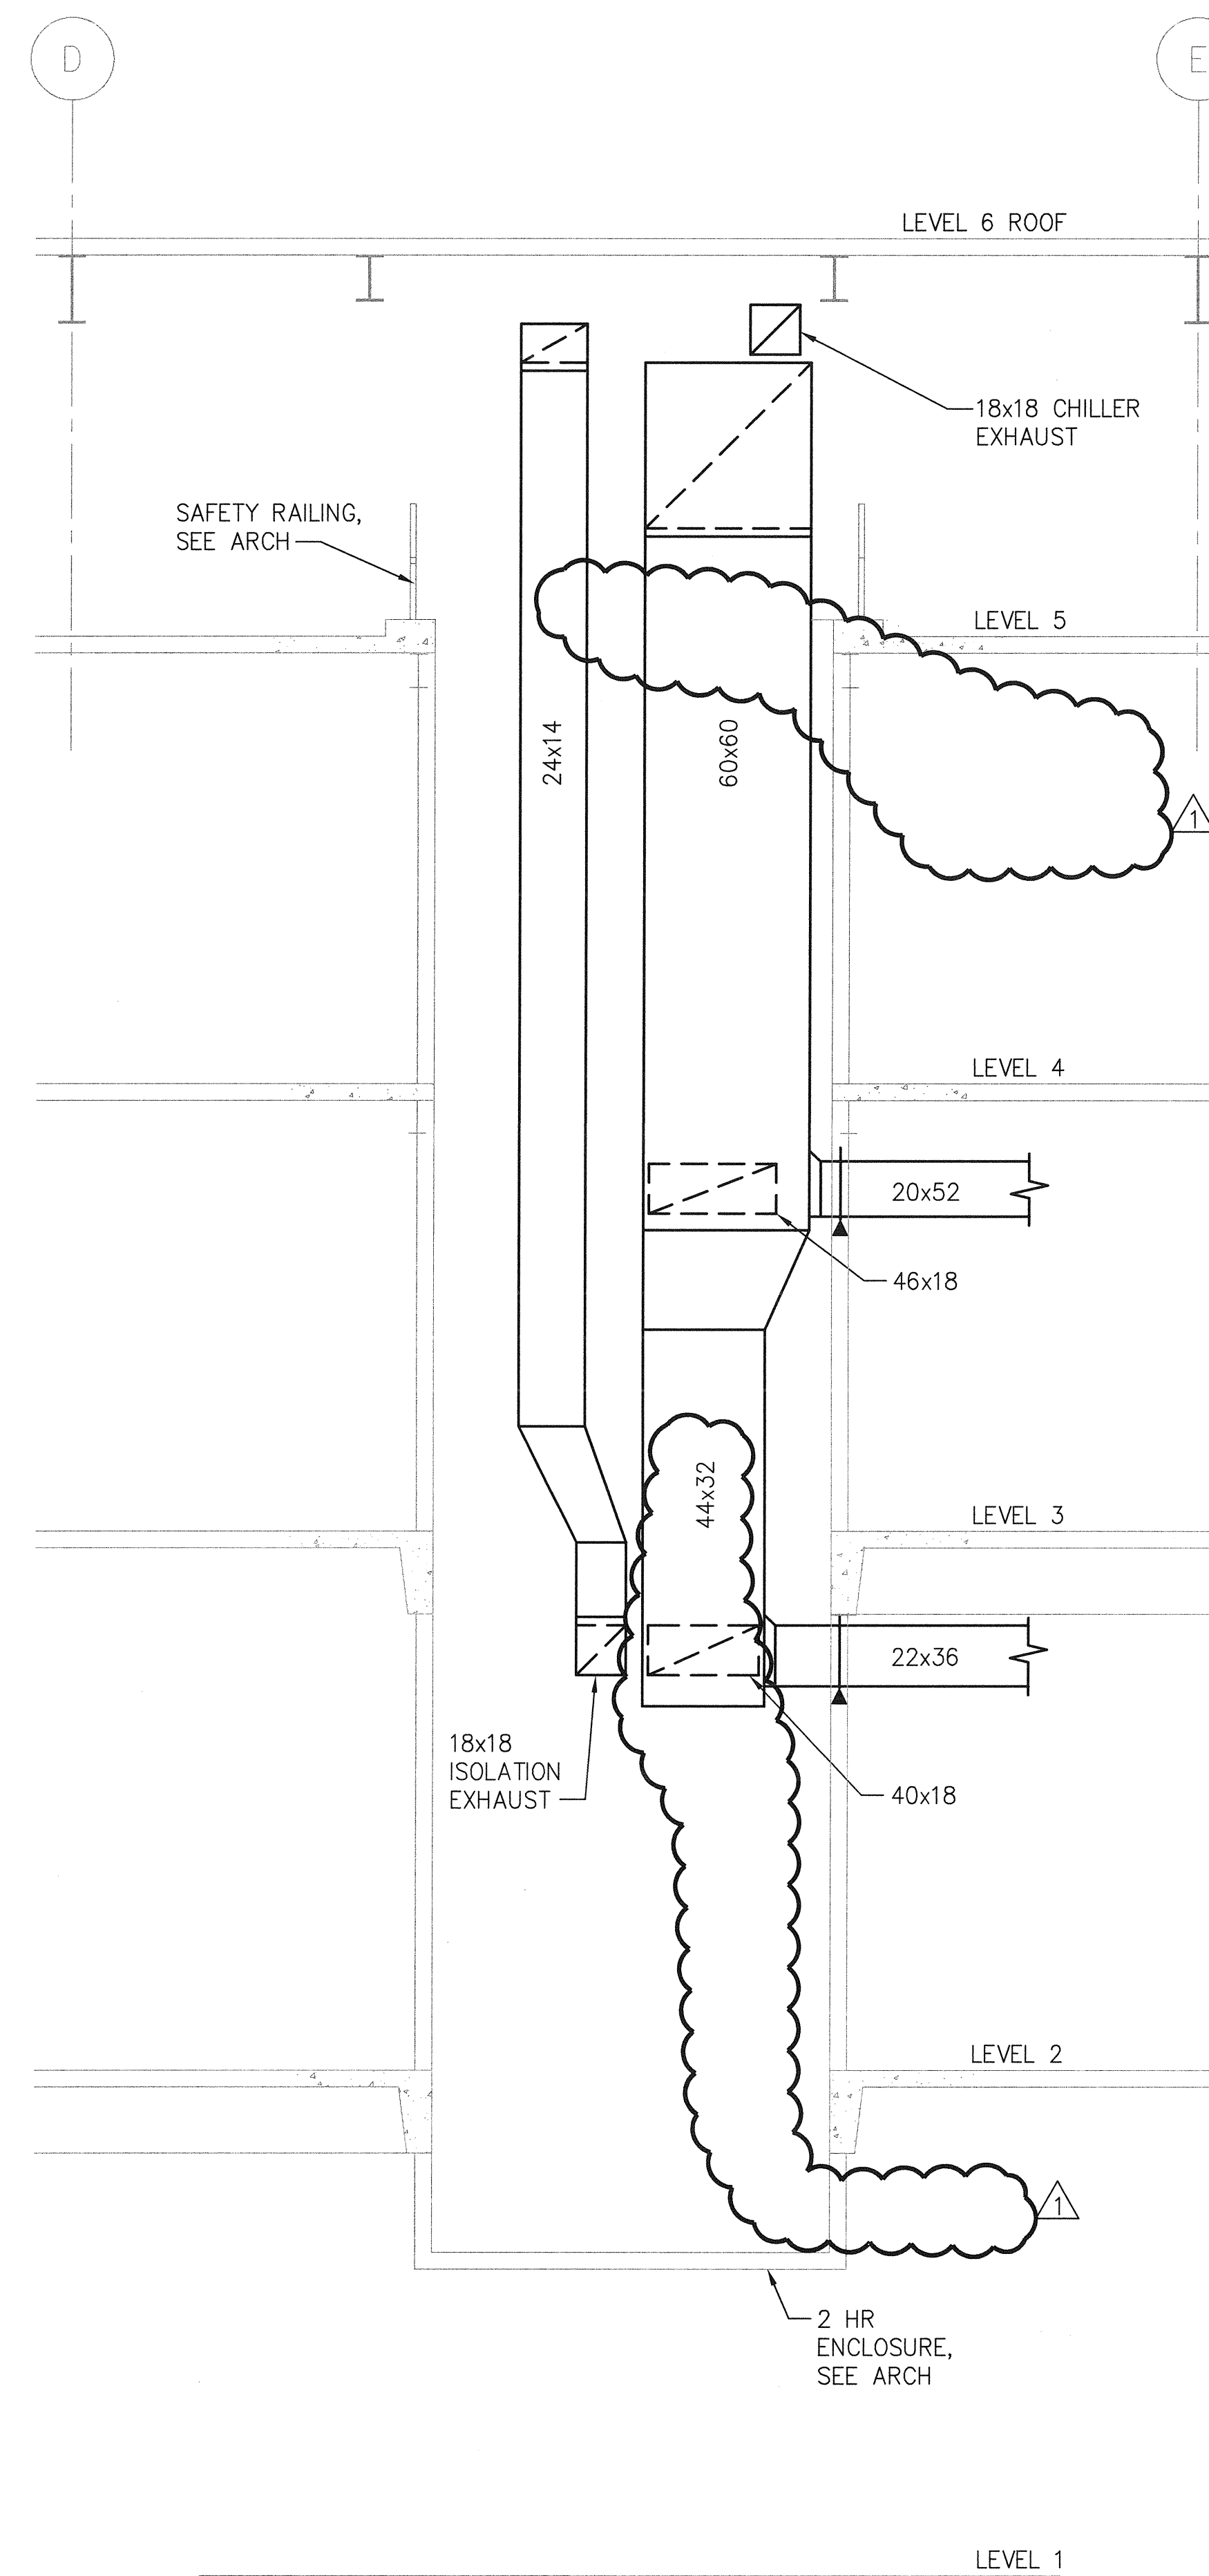

SECTION
SCALE: 1/4"=1'-0"

B

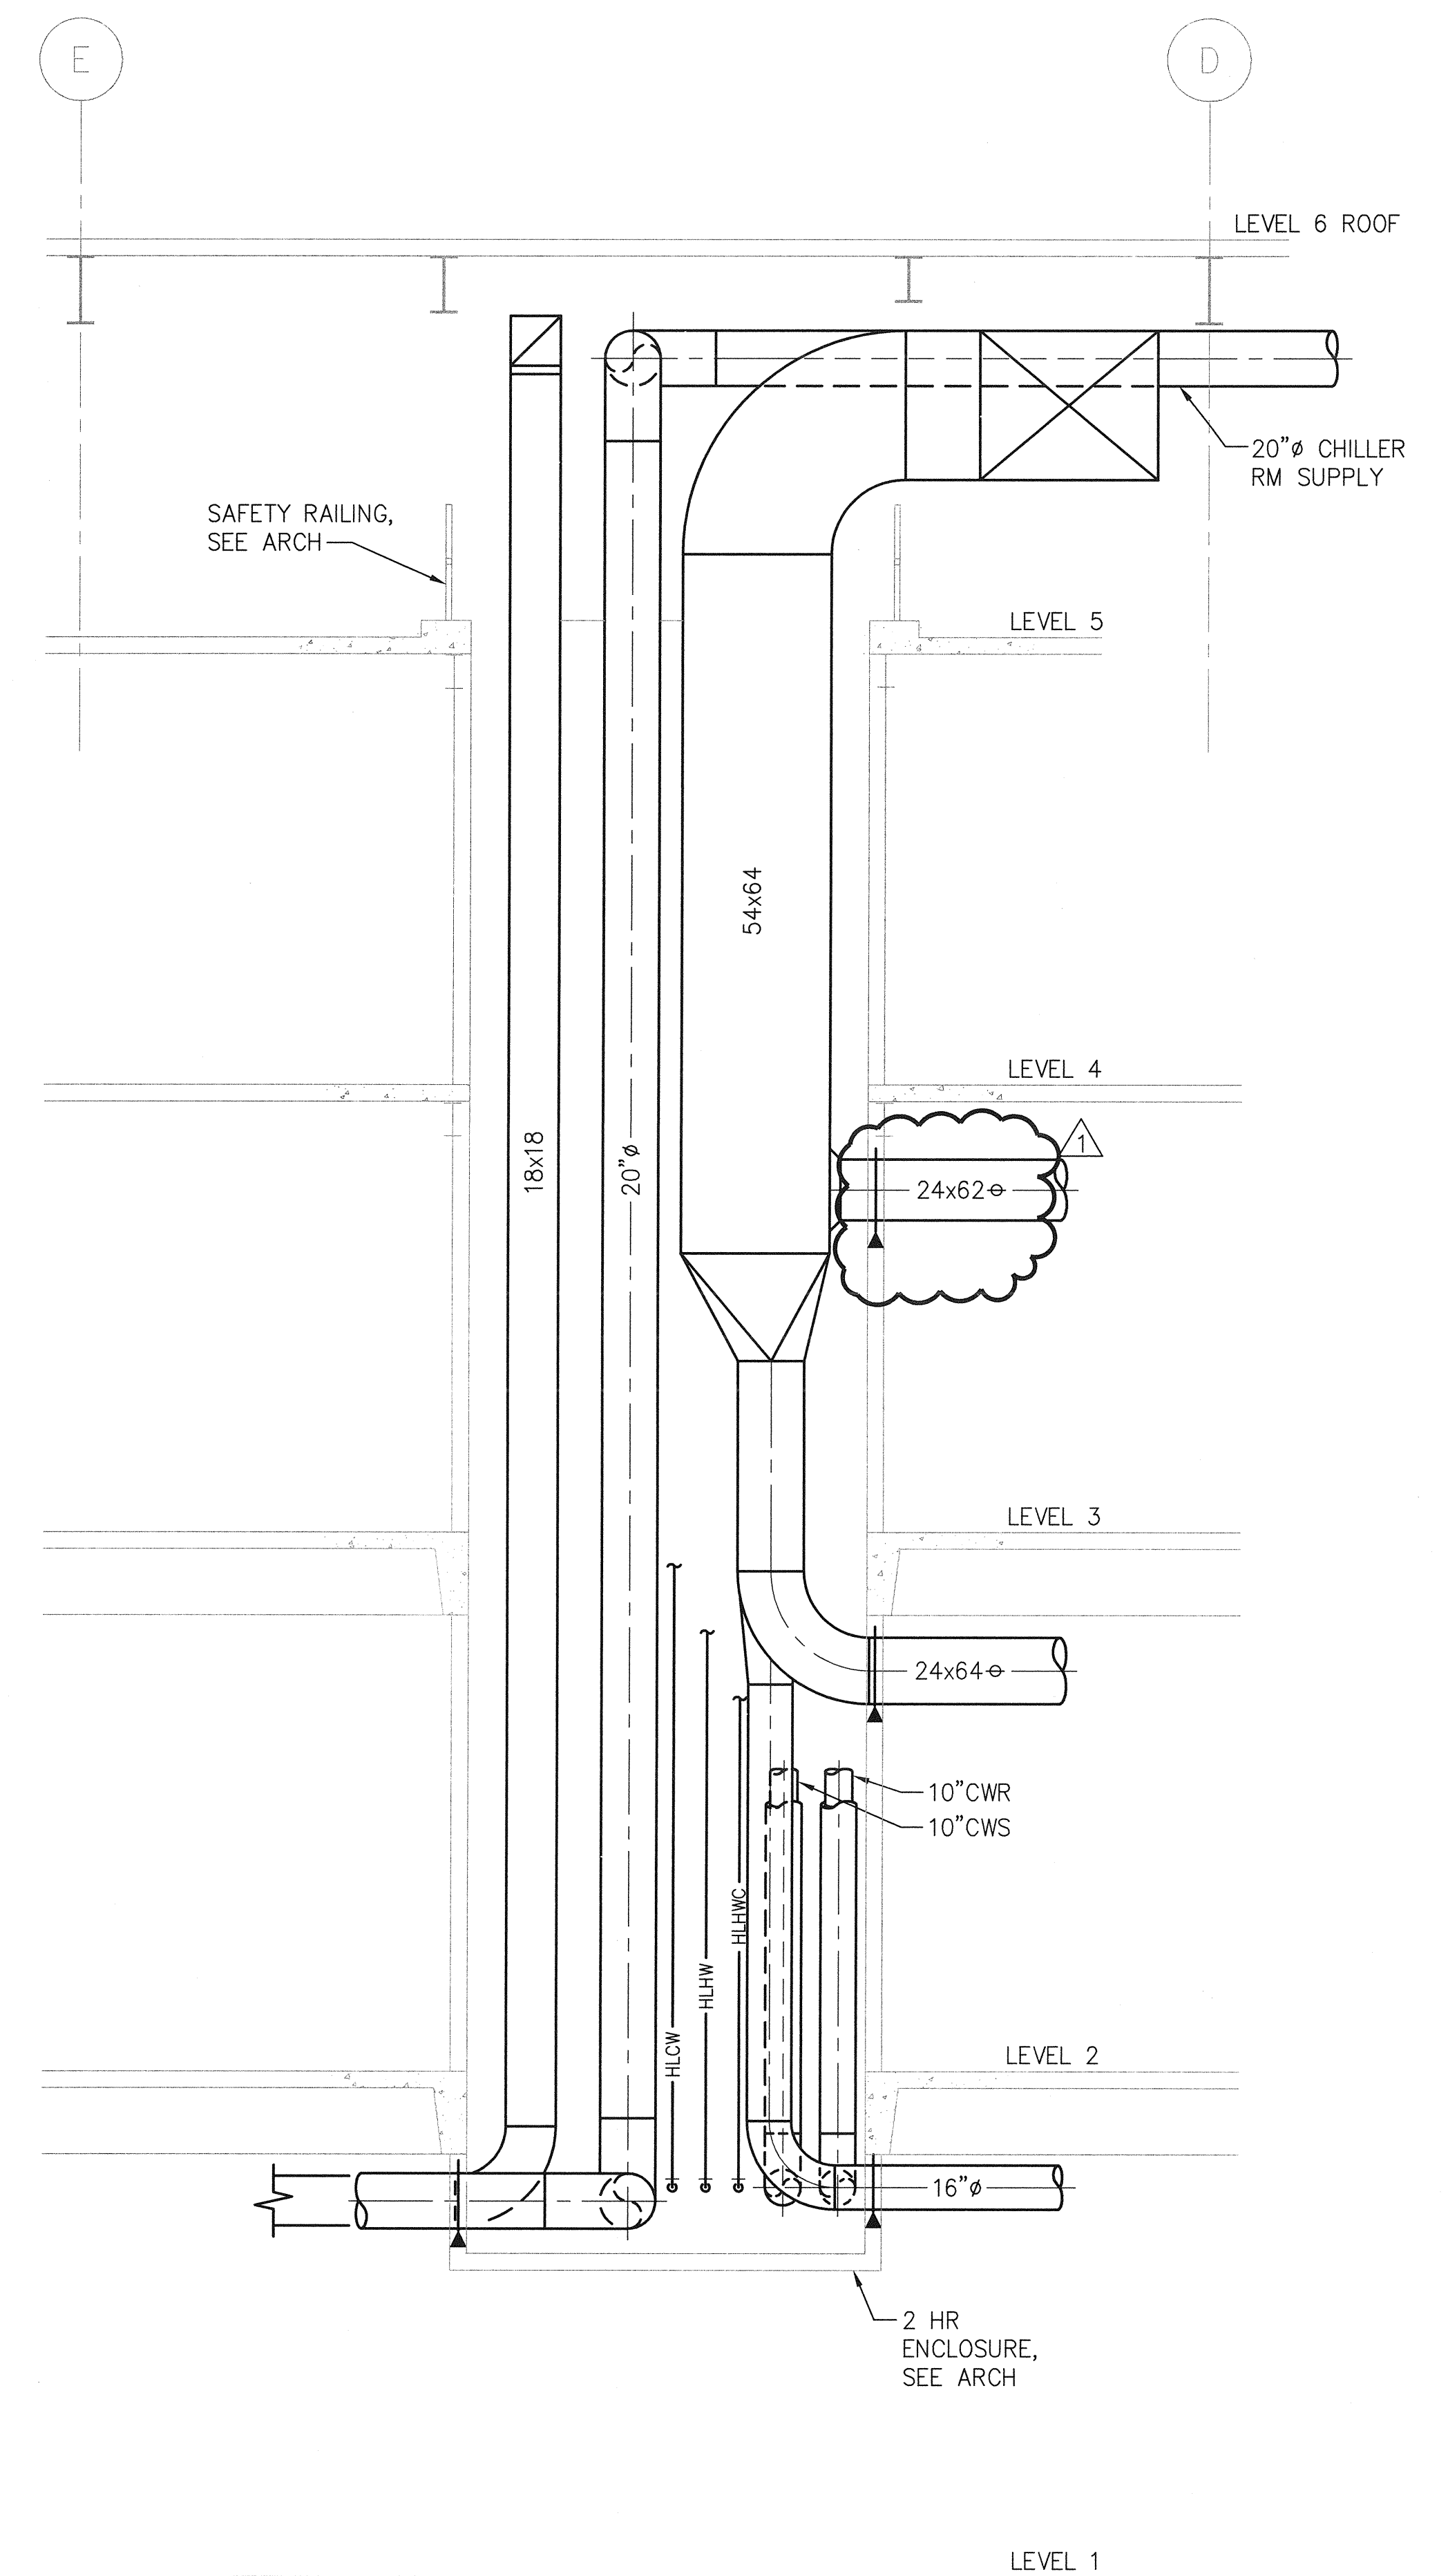

SECTION
SCALE: 1/4"=1'-0"

A