

1 2 3 4 5 6 7


A

B

C

D

E

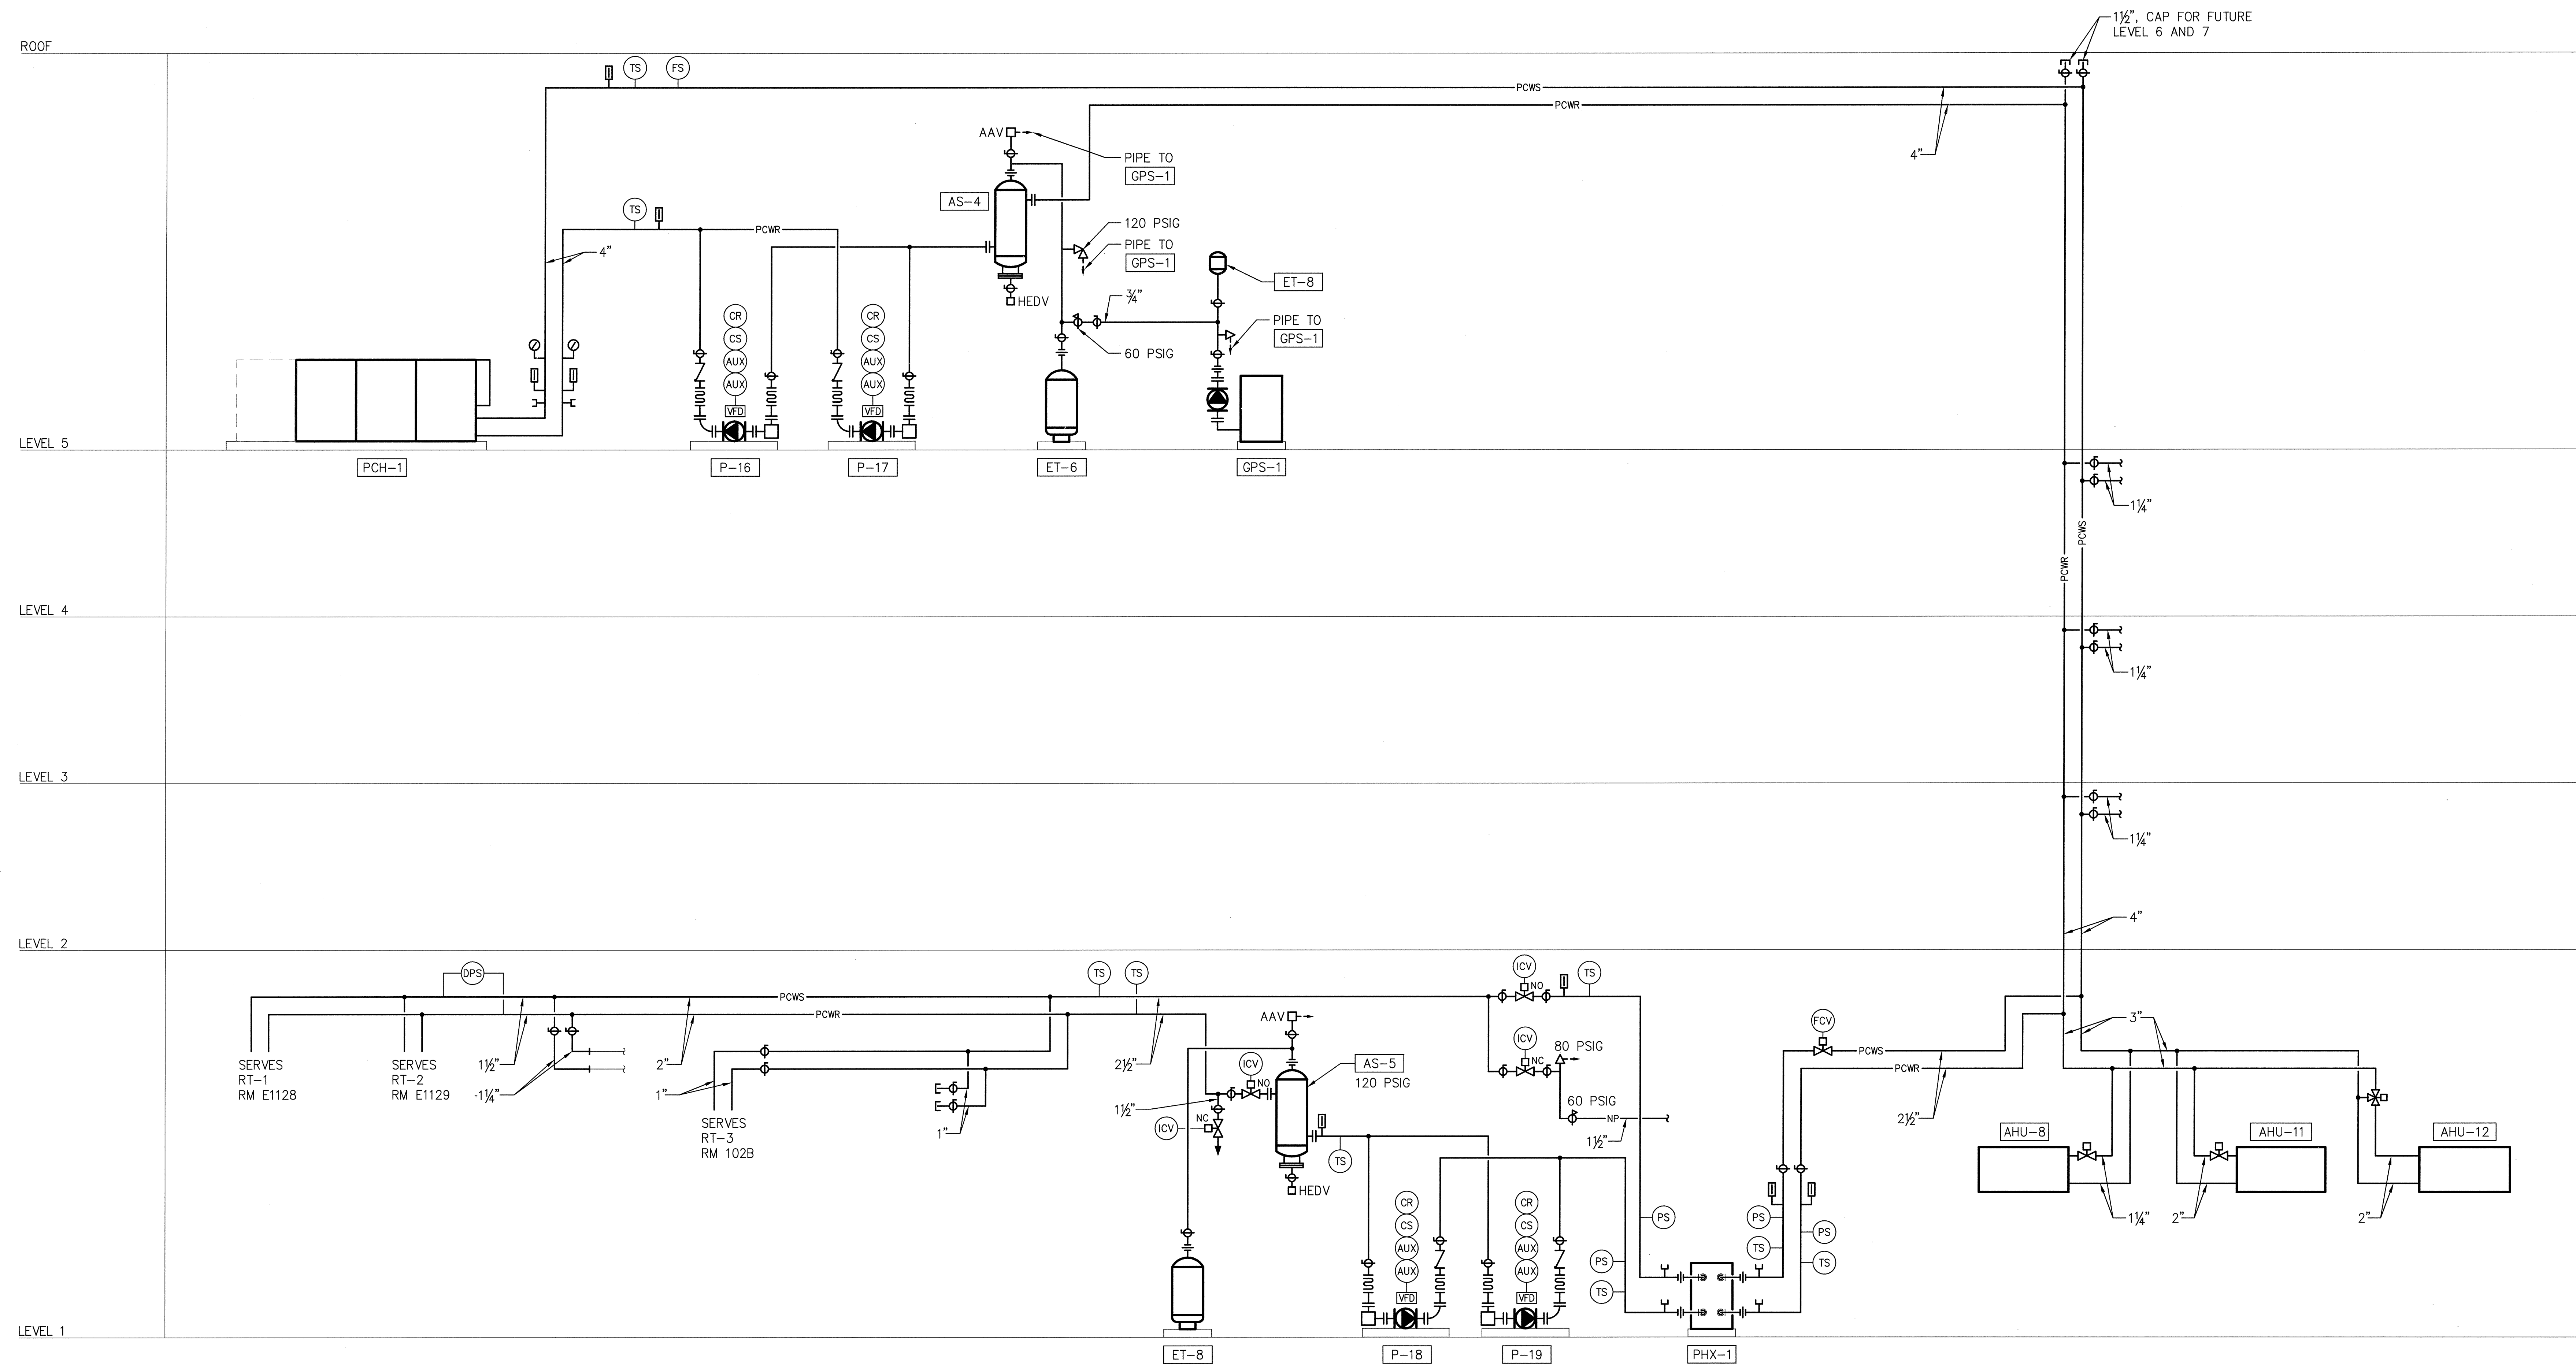


PROCESS CHILLED WATER DIAGRAM
SCALE: NONE

GIFFIN • BOLTE • JURGENS
ARCHITECTS

815 S.W. SECOND AVENUE • PORTLAND, OREGON 97204
(503) 223-0952 • www.gbjarch.com • FAX (503) 294-3396

CDI ENGINEERS

4200 - 194th St SW, Suite 200
Lynnwood, WA 98036
T 425.872.1071 F 425.778.8769
www.CDIENGINEERS.com

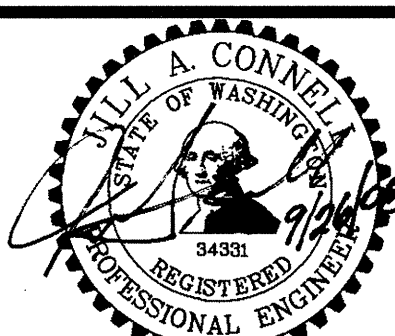

EMERGENCY DEPARTMENT & CANCER CENTER EXPANSION

MultiCare

TACOMA, WASHINGTON

Date 09-26-2008
Scale NONE
Drawn By CDI
Job No. 4034

DIAGRAMS -
PROCESS CHILLED
WATER

M9
05