


MECHANICAL ROOM FIRE PUMP PIPING DIAGRAM
SCALE: NONE

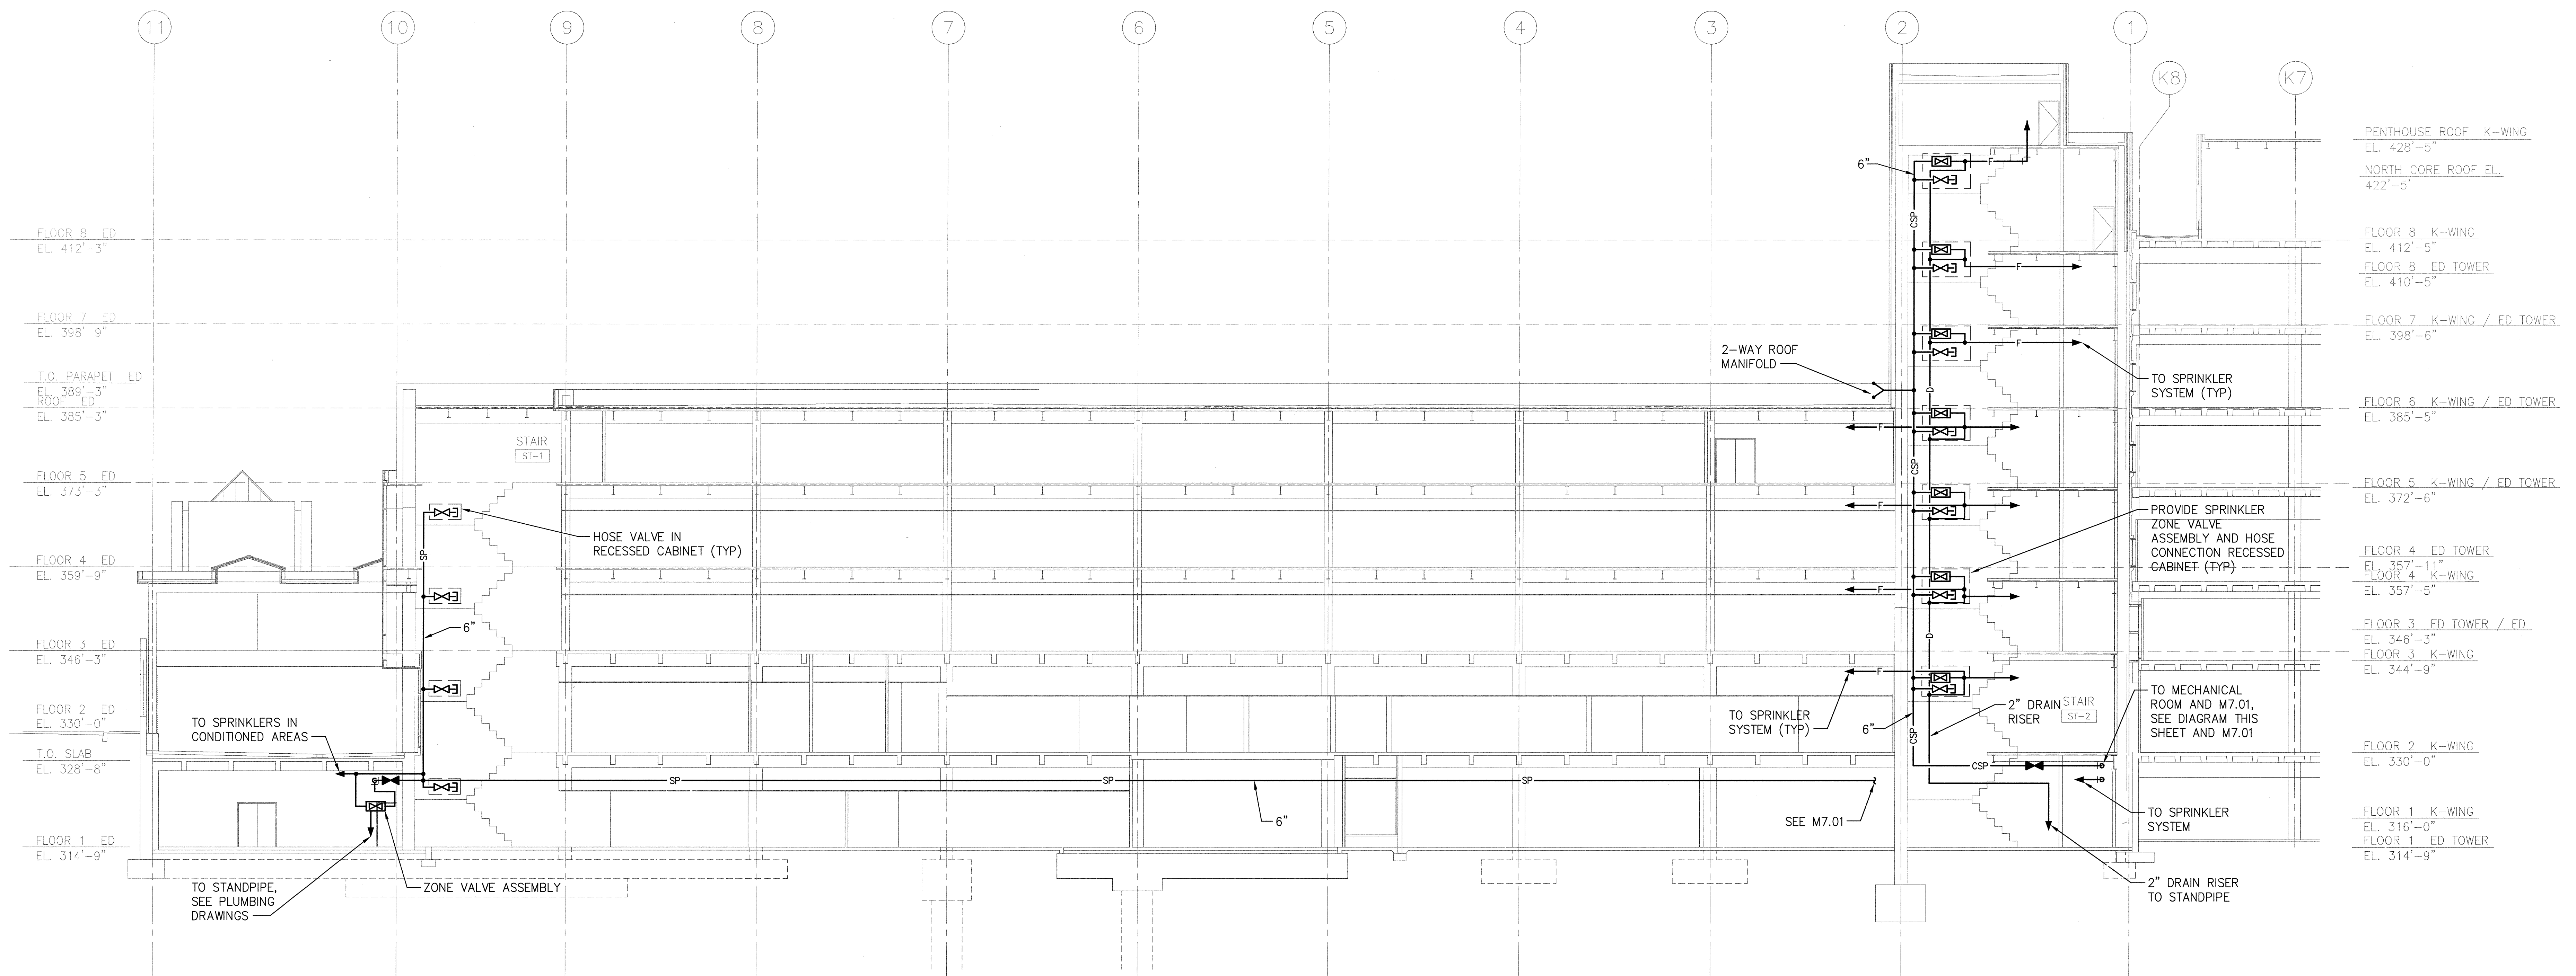

SPRINKLER RISER DIAGRAM
SCALE: NONE