


M9.08  
M9.09

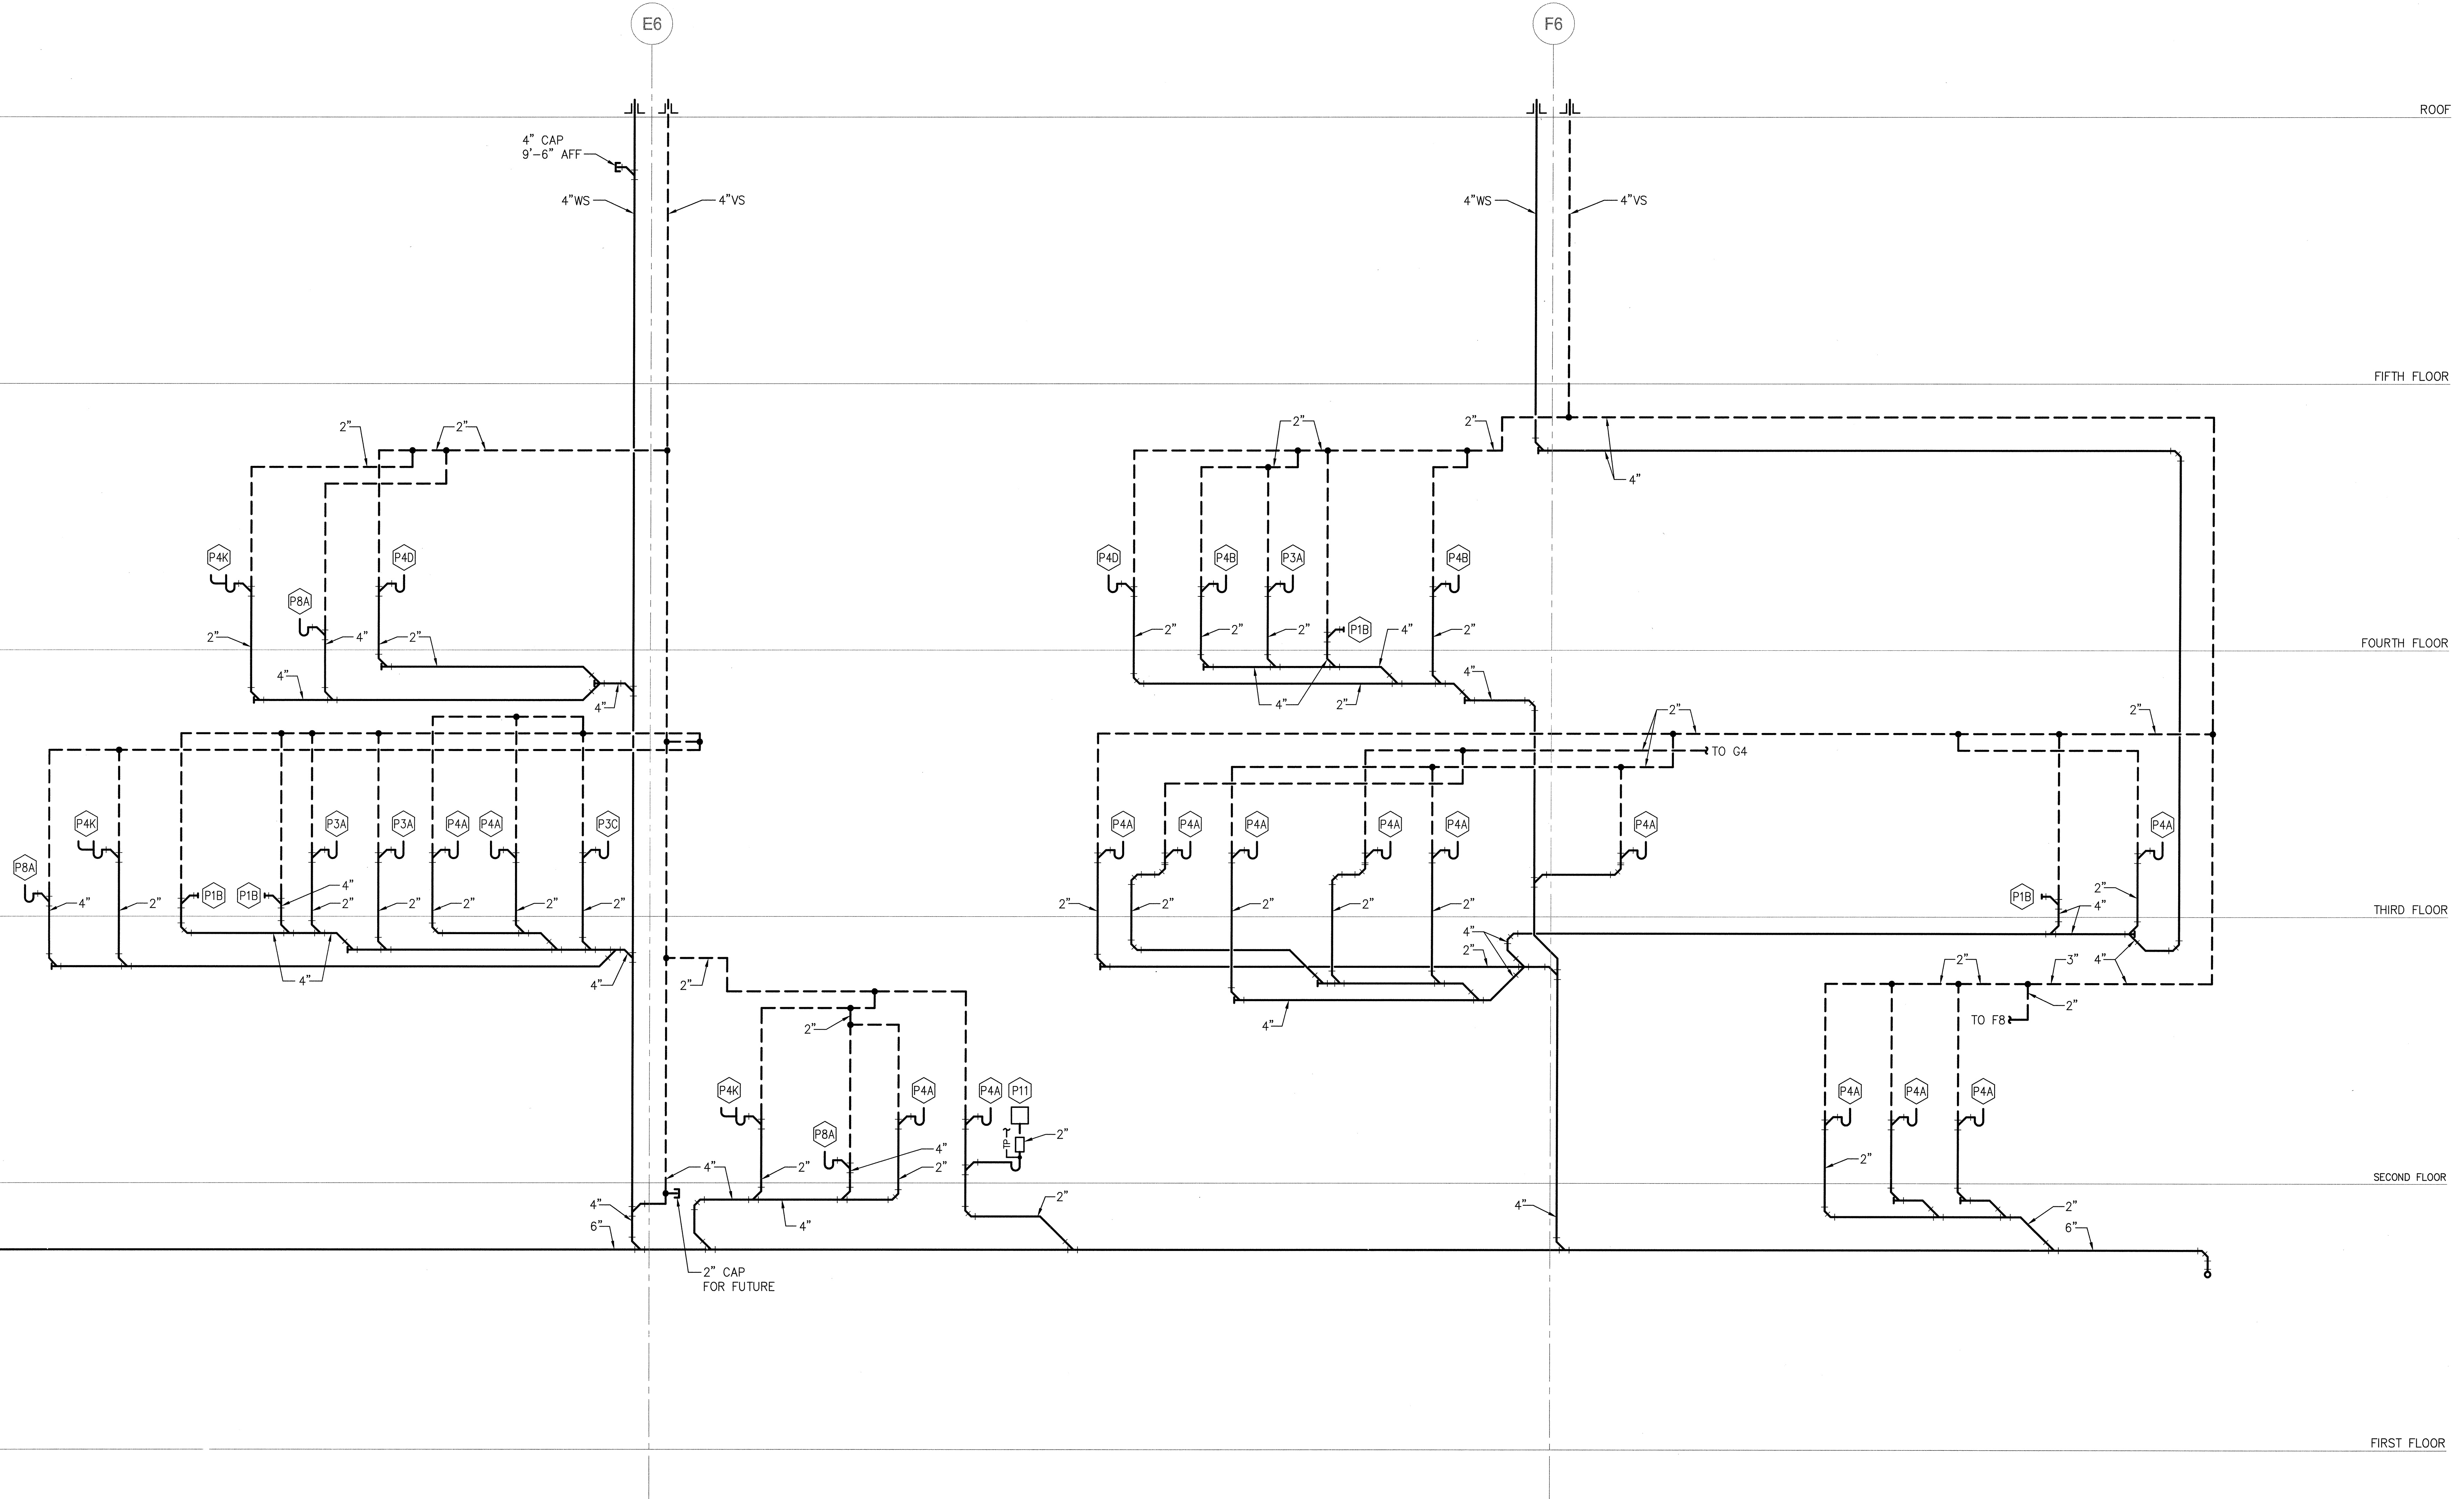


WASTE AND VENT RISER DIAGRAM  
SCALE: NONE

GIFFIN • BOLTE • JURGENS *p.c.*  
ARCHITECTS

815 S.W. SECOND AVENUE, PORTLAND, OREGON 97204  
(503) 223-0992 www.gbjarch.com FAX (503) 294-3961

CDI ENGINEERS

4200 - 194th St SW, Suite 200  
Lynnwood, WA 98036  
T 425.672.1071 F 425.778.8769  
www.CDIENGINEERS.com

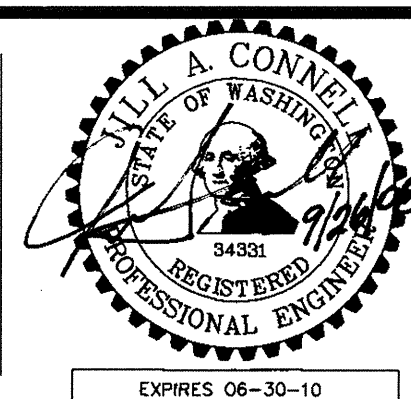

MultiCare **HC**

EMERGENCY DEPARTMENT & CANCER CENTER EXPANSION

TACOMA, WASHINGTON

Date 09-26-2008  
Scale NONE  
Drawn By CDI  
Job No. 4034

DIAGRAM -  
WASTE AND VENT  
RISER

M9  
09