


1 2 3 4 5 6 7

A
B
C
D
E


A
B
C
D
E

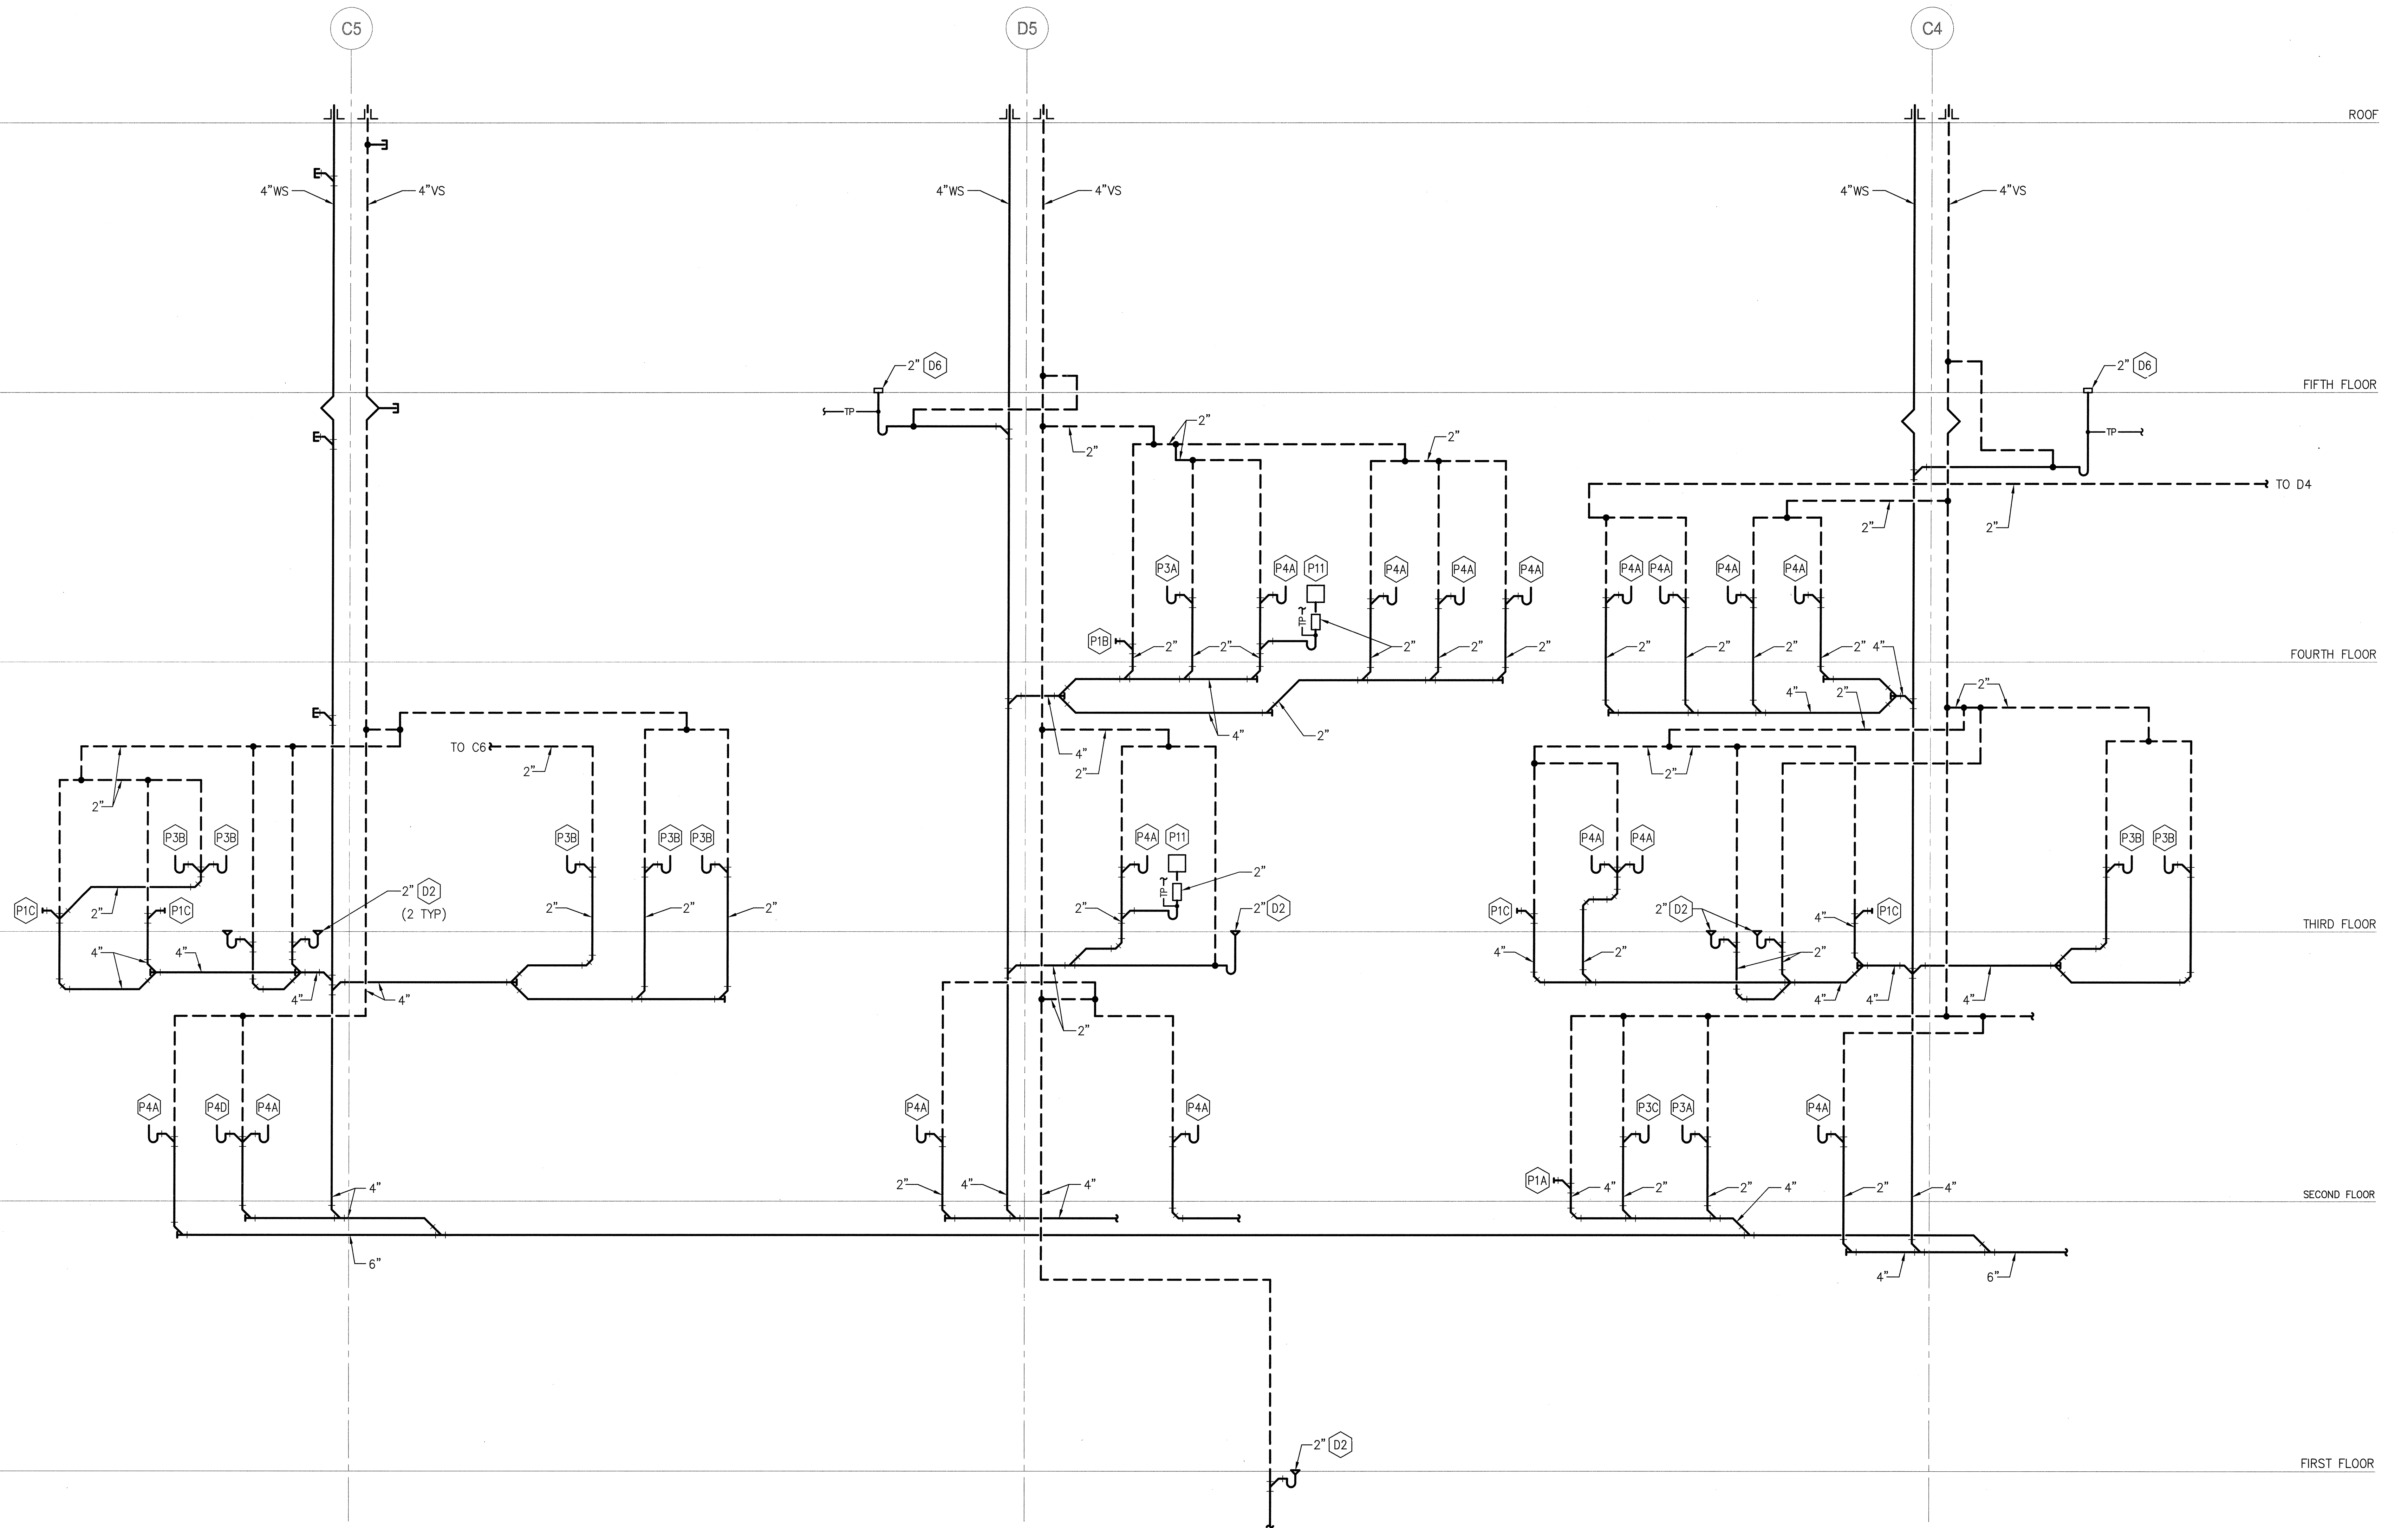

WASTE AND VENT RISER DIAGRAM
SCALE: NONE

GIFFIN • BOLTE • JURGENS *p.c.*
ARCHITECTS
815 S.W. SECOND AVENUE, PORTLAND, OREGON 97204
(503) 223-0992 • www.gbjarch.com FAX (503) 294-3961

CDI ENGINEERS
4200 - 194th St SW, Suite 200
Lynnwood, WA 98036
T 425.672.1071 F 425.778.8789
www.CDIENGINEERS.com

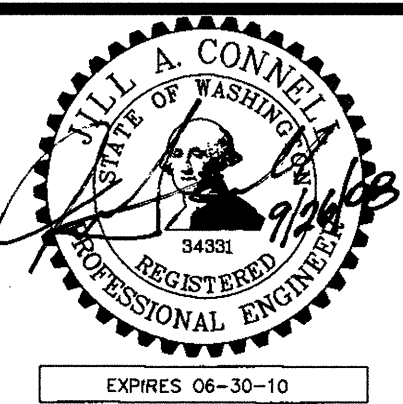

MultiCare **MC**
EMERGENCY DEPARTMENT & CANCER CENTER EXPANSION
TACOMA, WASHINGTON

Date 09-26-2008
Scale NONE
Drawn By CDI
Job No. 4034

DIAGRAM -
WASTE AND VENT
RISER

M9
11