



N:\915608\CAUD-05\605\_E6-05.DWG DEC 18, 2008 11:40:55 AM BY: JLUO

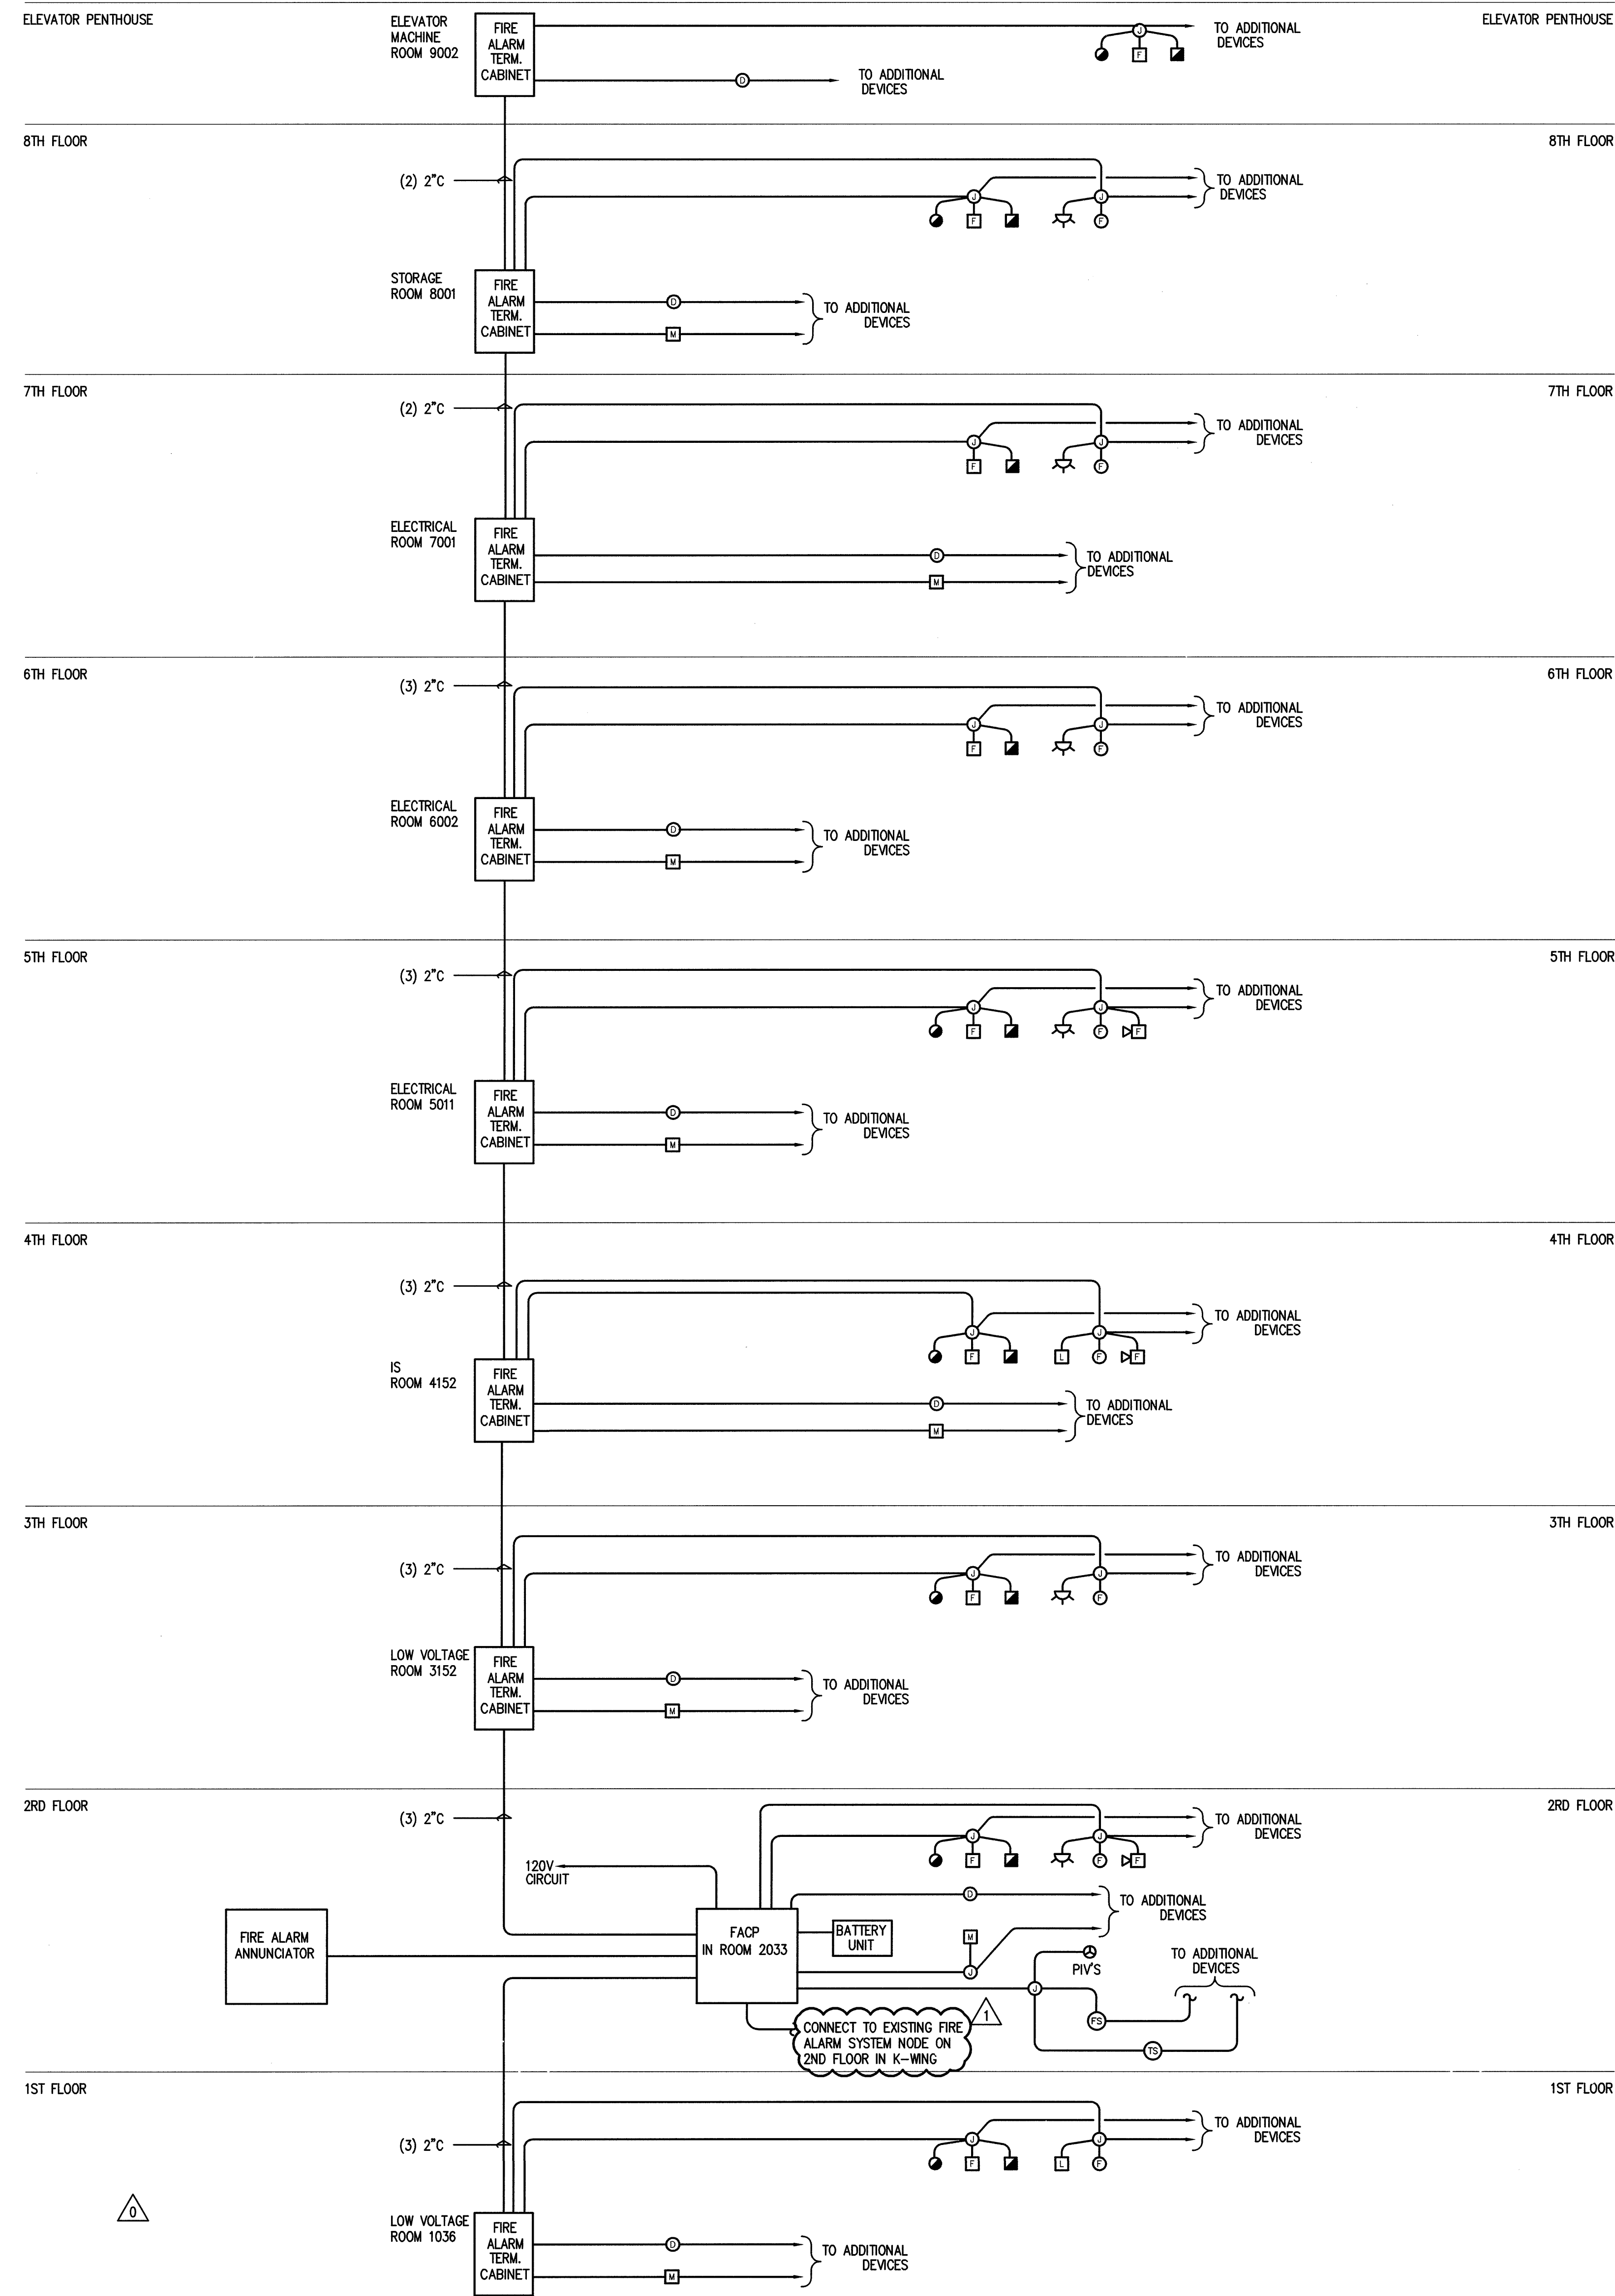


1 ONE-LINE / RISER DIAGRAM - FA RISER  
E6.05 SCALE: NONE

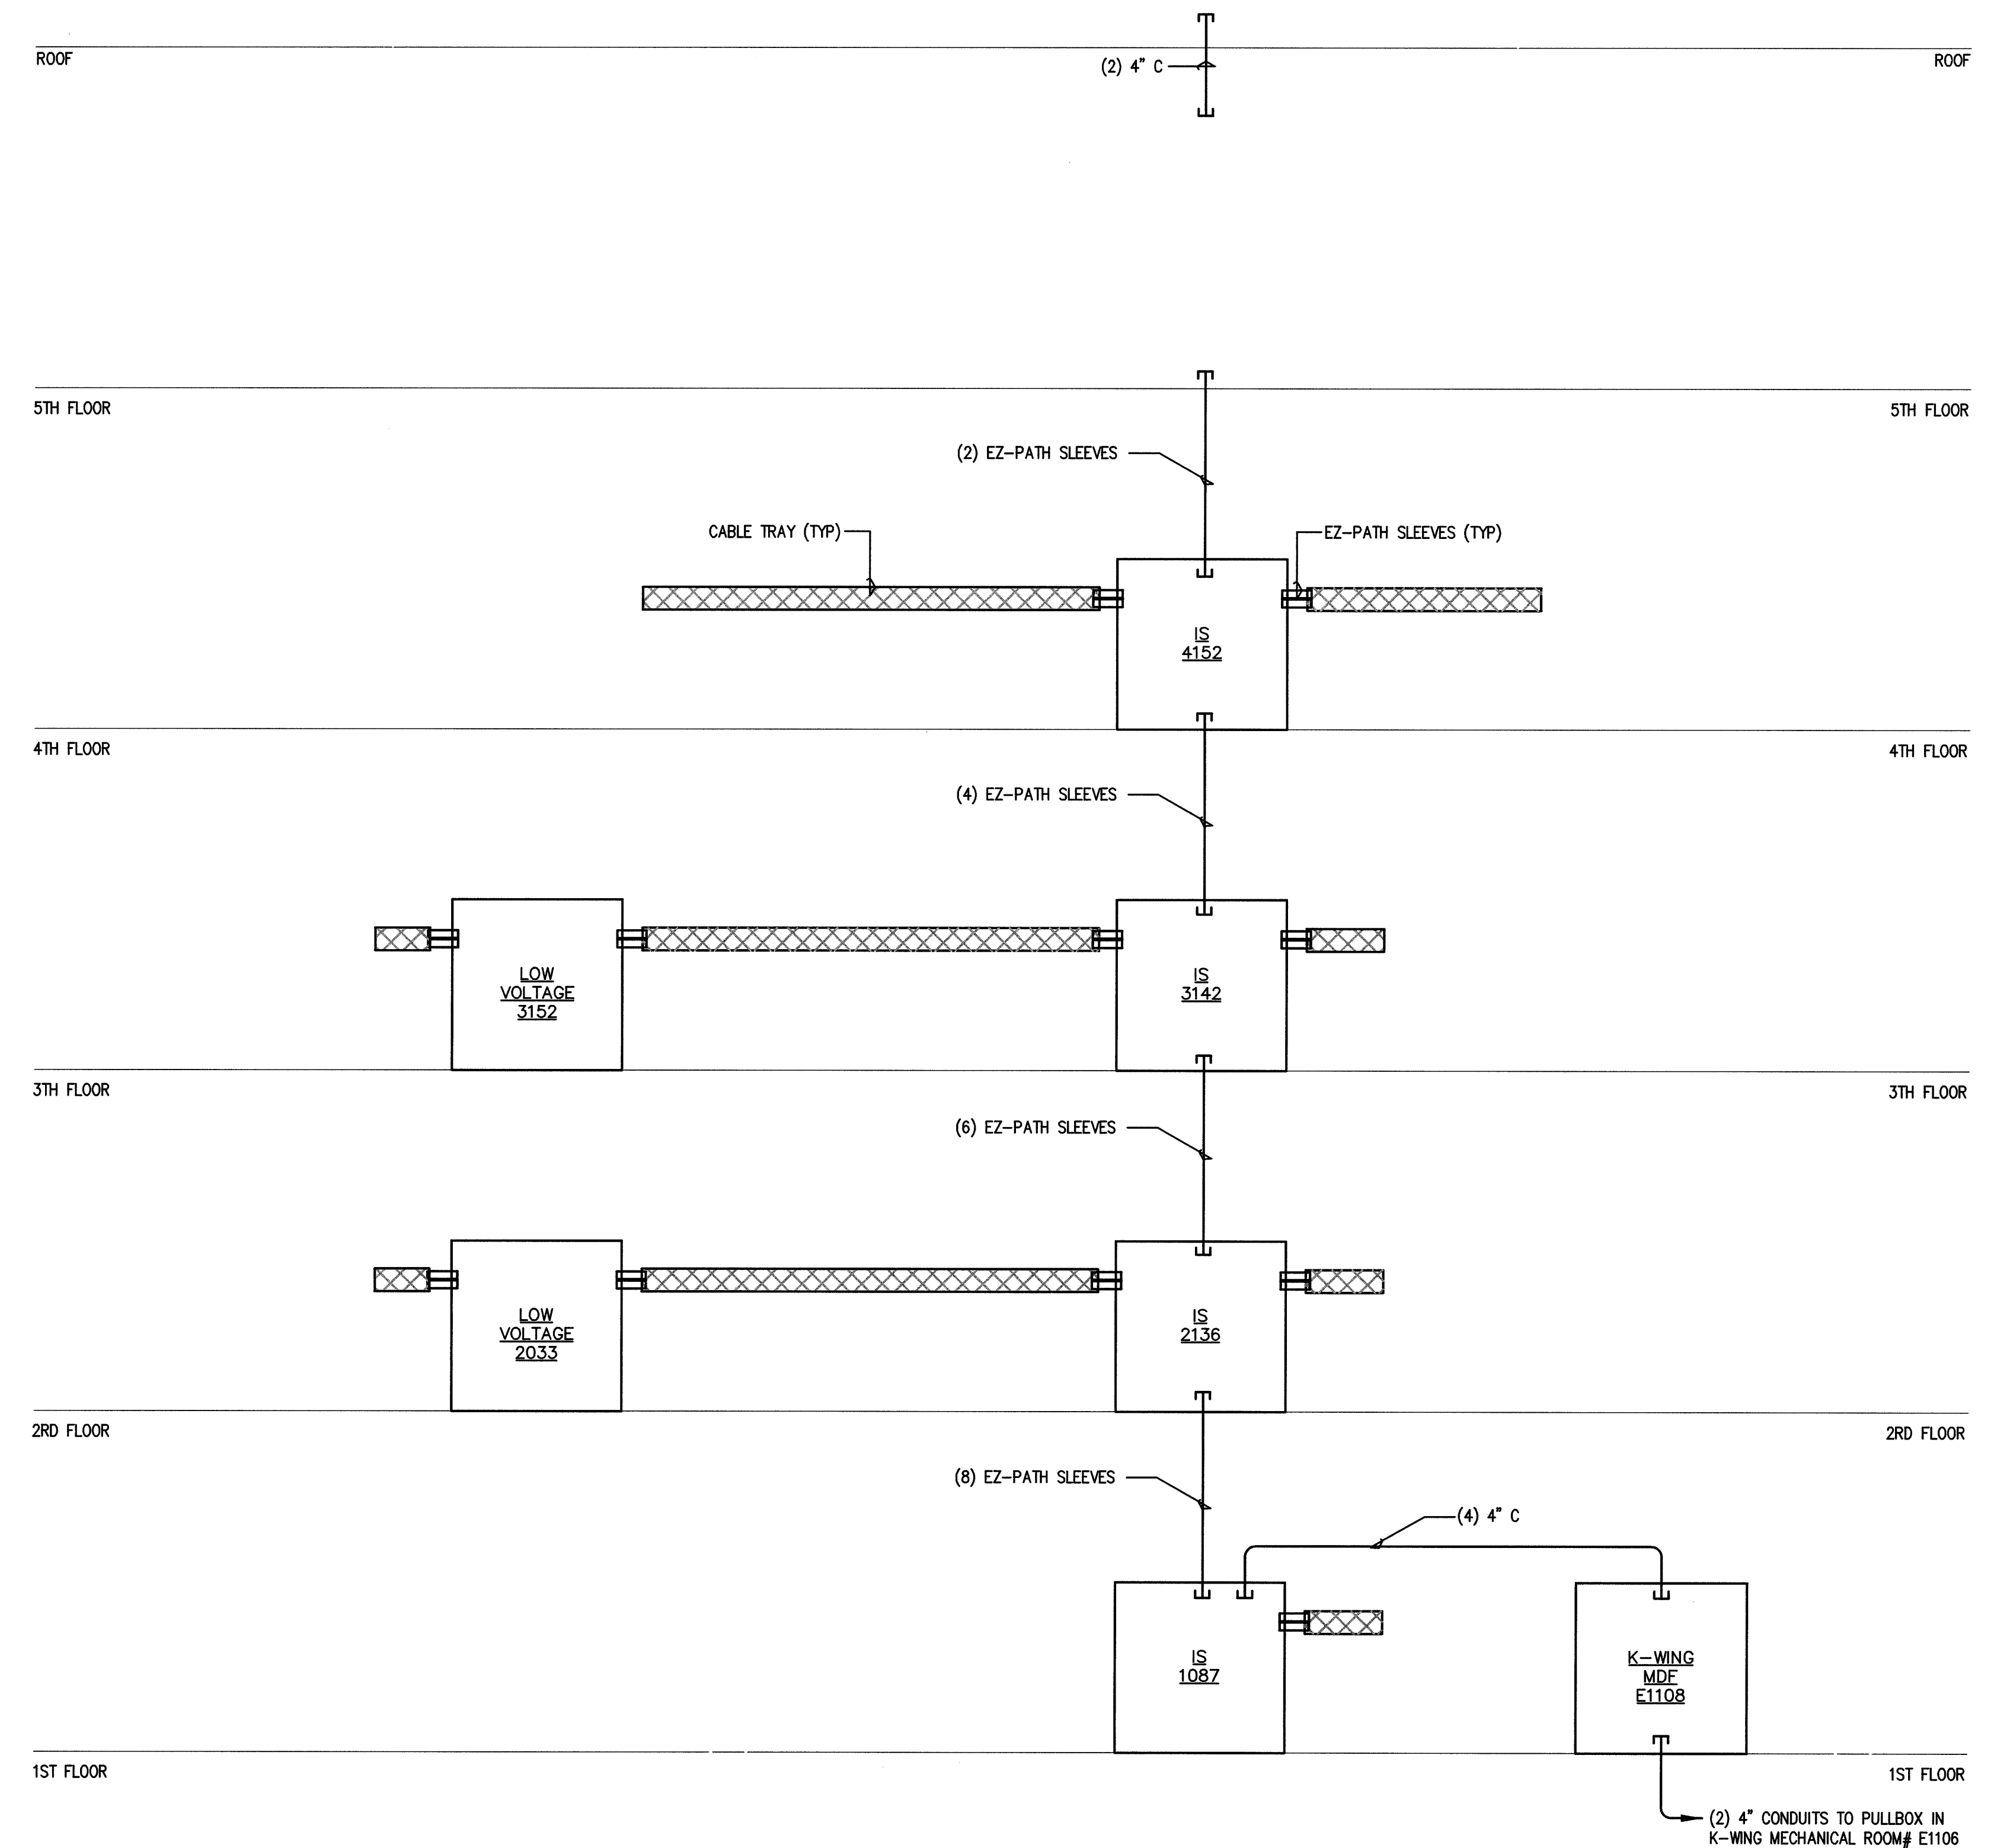

2 ONE-LINE / RISER DIAGRAM - COMMUNICATIONS PATHWAYS  
E6.05 SCALE: NONE

GIFFIN • BOLTE • JURGENS  
ARCHITECTS

815 S.W. SECOND AVENUE • PORTLAND, OREGON 97204  
(503) 223-0992 www.gbjarch.com FAX (503) 294-3961

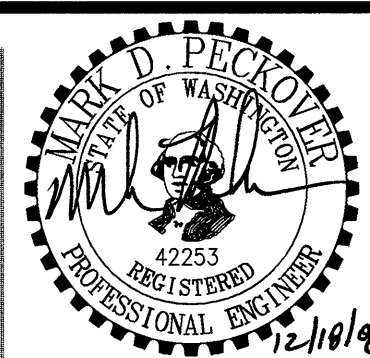

MultiCare

EMERGENCY DEPARTMENT & CANCER CENTER EXPANSION

TACOMA, WASHINGTON

100% CD SET 9/26/08  
CCD #4 12/17/08

Date 09-26-2008  
Scale NONE  
Drawn By JL  
Job No. 4034

ONE-LINE  
RISER DIAGRAM  
FA RISER

E6  
05