


A  
B  
C  
D  
E

PANEL DESIGNATIONS

1 H 2 E  
EMERGENCY SYSTEM:  
1E = CRITICAL  
2E = LIFE SAFETY  
3E = EQUIPMENT  
VOLTAGE:  
H = 277/480V  
L = 120/208V  
FLOOR NUMBER

DP: DISTRIBUTION PANEL  
X: X-RAY PANEL  
MCC: MOTOR CONTROL CENTER

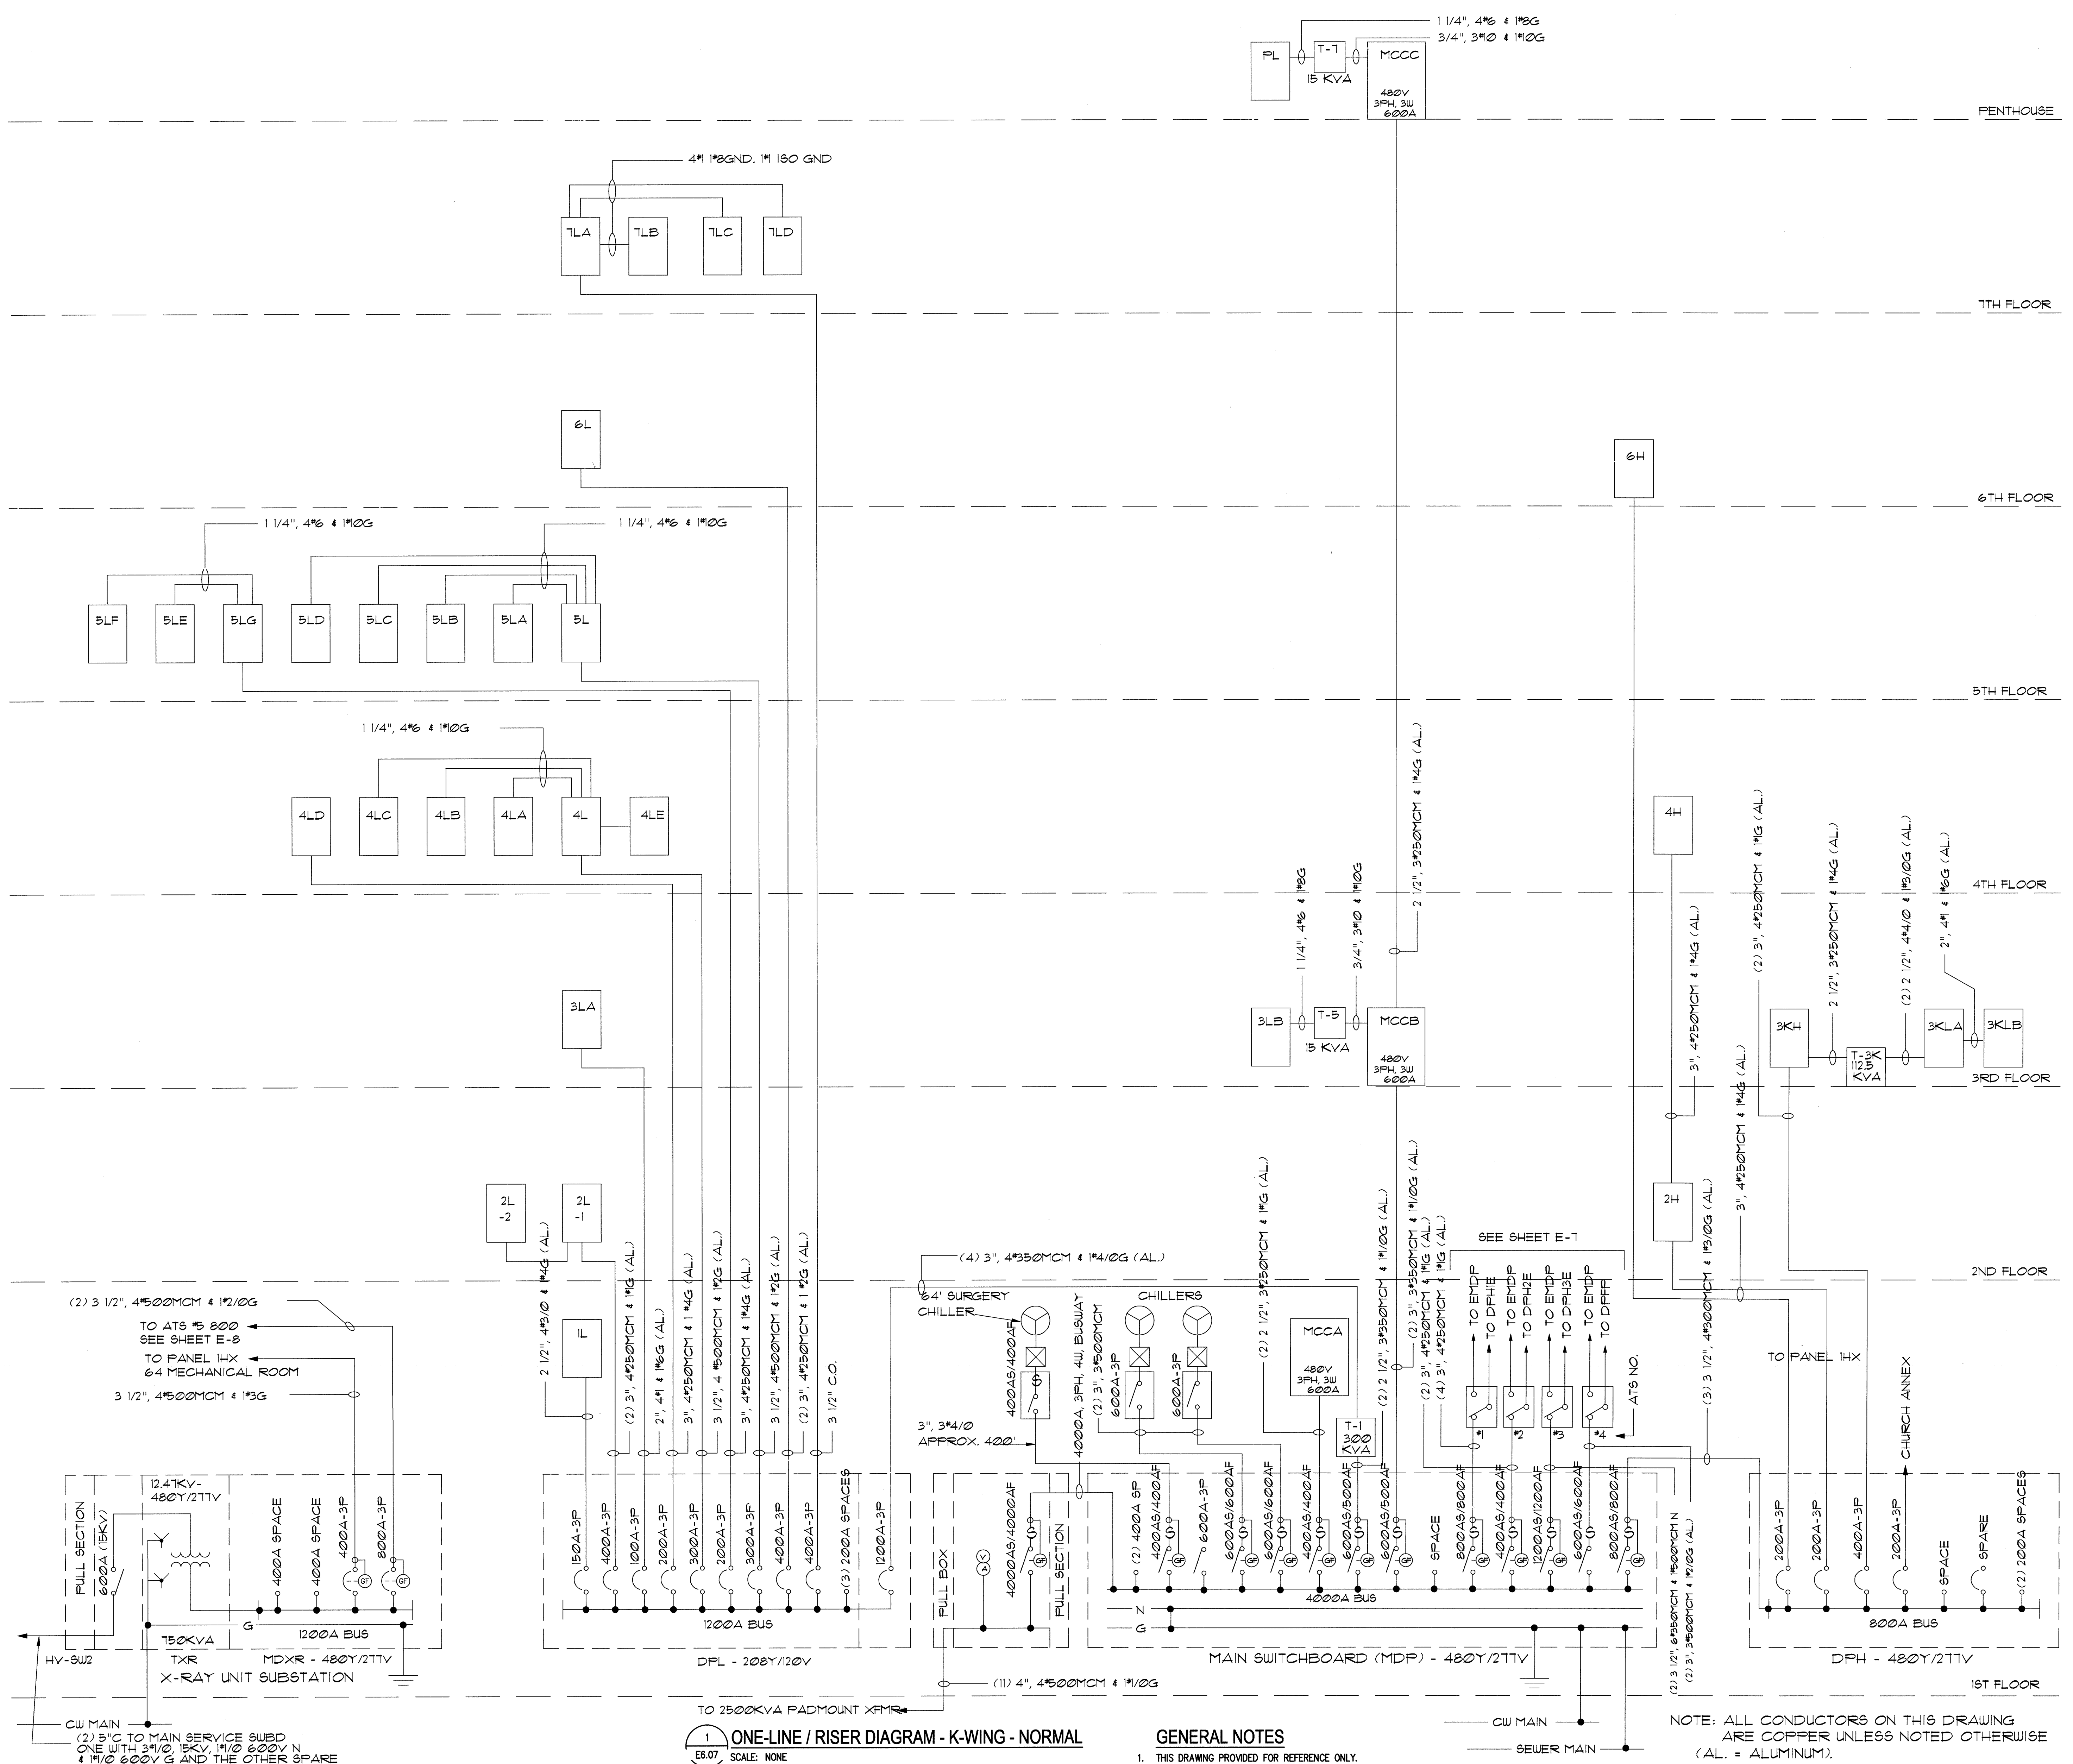

ONE-LINE / RISER DIAGRAM - K-WING - NORMAL  
SCALE: NONE


GENERAL NOTES

1. THIS DRAWING PROVIDED FOR REFERENCE ONLY.

NOTE: ALL CONDUCTORS ON THIS DRAWING ARE COPPER UNLESS NOTED OTHERWISE (AL. = ALUMINUM).

GIFFIN • BOLTE • JURGENS, P.C.  
ARCHITECTS

815 S.W. SECOND AVENUE, PORTLAND, OREGON 97204  
(503) 223-0992 www.gbjarch.com FAX (503) 294-3961

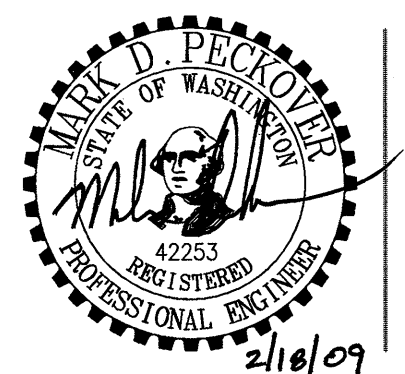

MultiCare  
EMERGENCY DEPARTMENT & CANCER CENTER EXPANSION  
TACOMA, WASHINGTON

Date: 02-20-2009  
Scale: NONE  
Drawn By: JL  
Job No.: 4034

ONE-LINE  
RISER DIAGRAM  
K-WING - NORMAL

E6  
07