


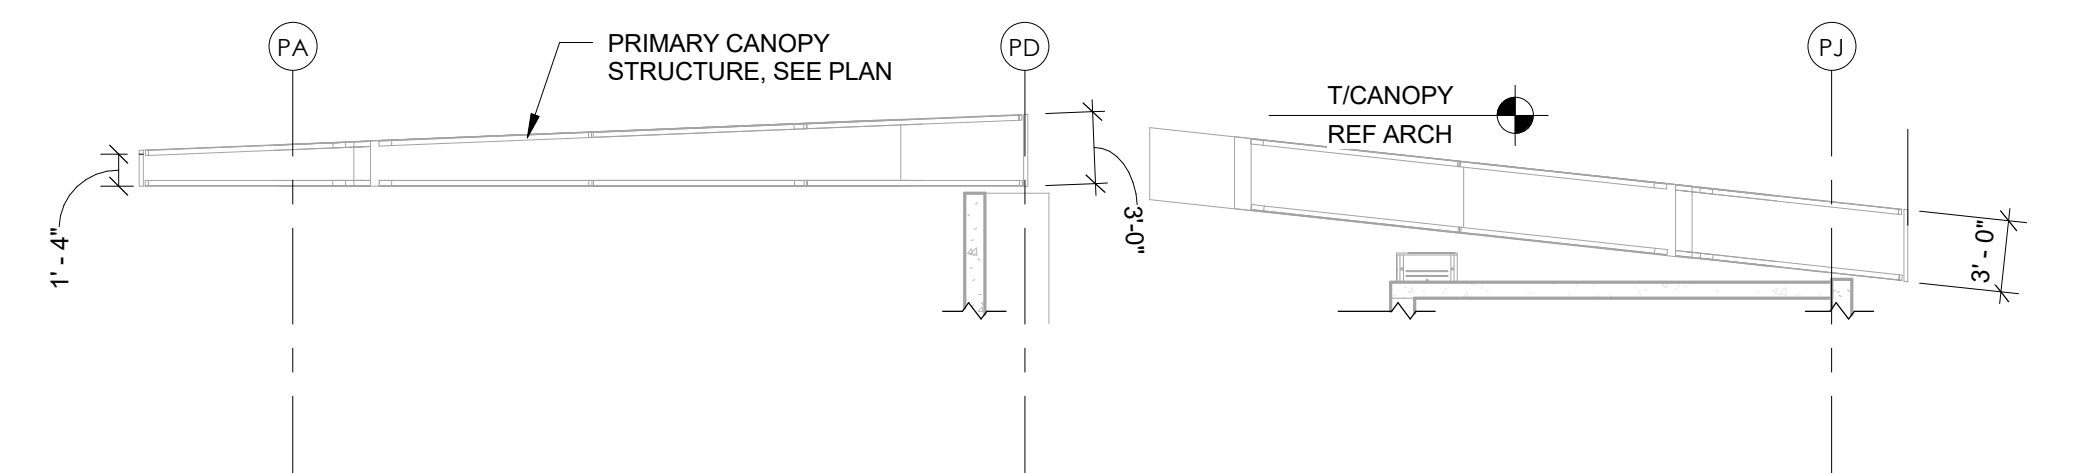


3 SECTION @ VERTICAL ALUMINUM FRAMING  
1/4" = 1'-0"

### CANOPY ALUMINUM SHEATHING LEGEND

- |   |   |
|---|---|
|  | INDICATES LOCATIONS OF ECOSCREEN ALUMINUM PANEL SHEATHING. REF ARCH     |
|  | INDICATES LOCATIONS OF STANDING SEAM ALUMINUM PANEL SHEATHING. REF ARCH |
|  | INDICATES OPENINGS IN ALUMINUM PANEL SHEATHING. REF ARCH                |



TO THE BEST OF THE STRUCTURAL ENGINEER'S  
KNOWLEDGE, THE PLANS AND SPECIFICATIONS  
COMPLY WITH THE APPLICABLE MINIMUM CODES AS  
DETERMINED BY LOCAL AUTHORITY IN ACCORDANCE  
WITH CHAPTER 553, FLORIDA STATUTES.