

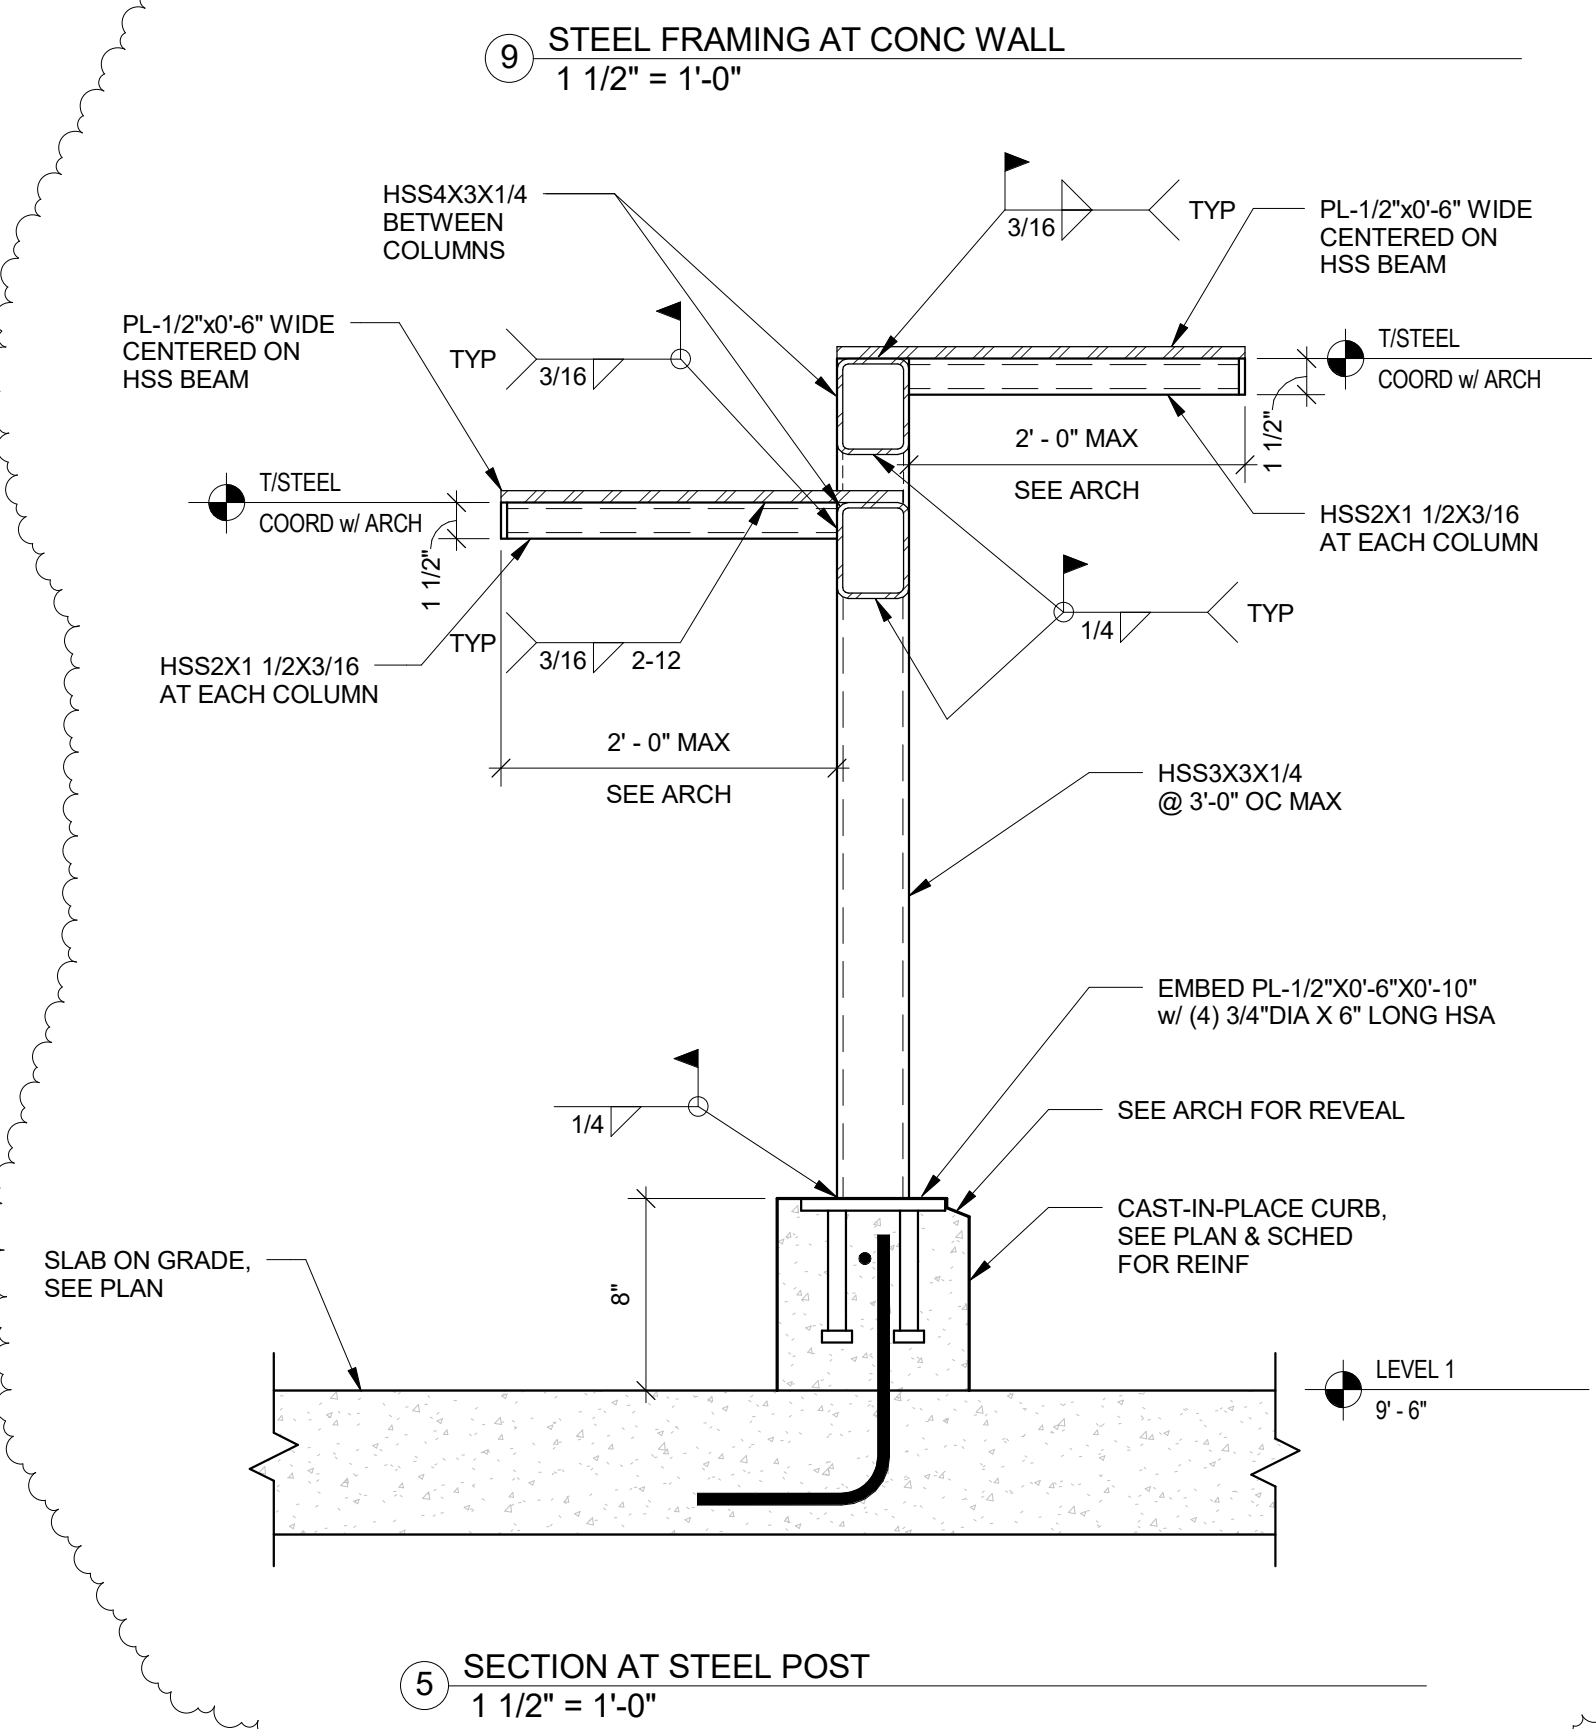



4 PAVILION BUILDING SECTION
3/16" = 1'-0"

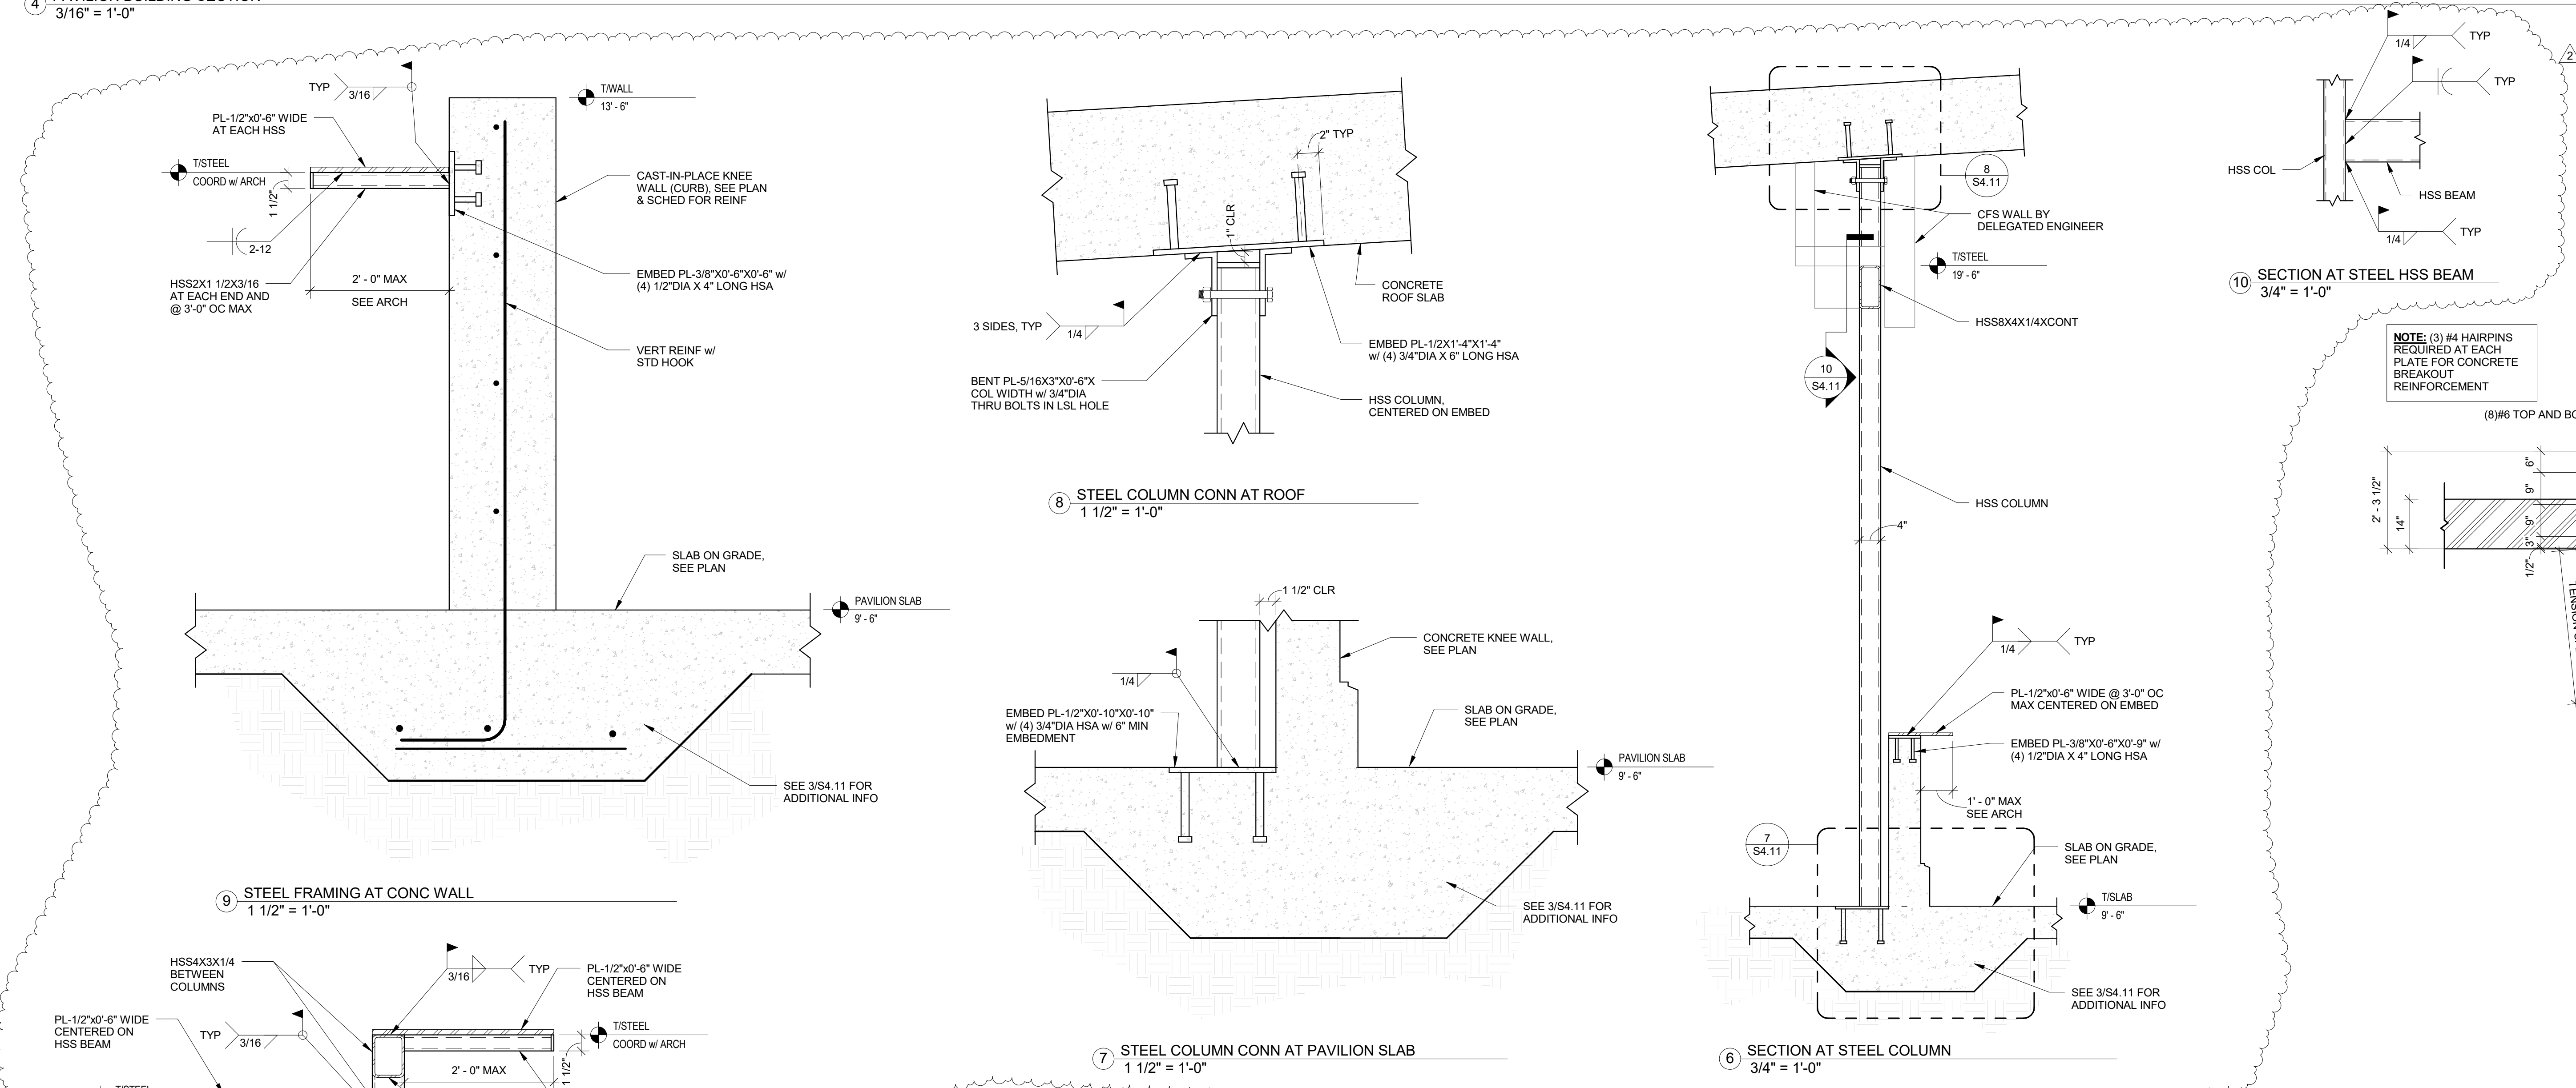


5 SECTION AT STEEL POST
1 1/2" = 1'-0"

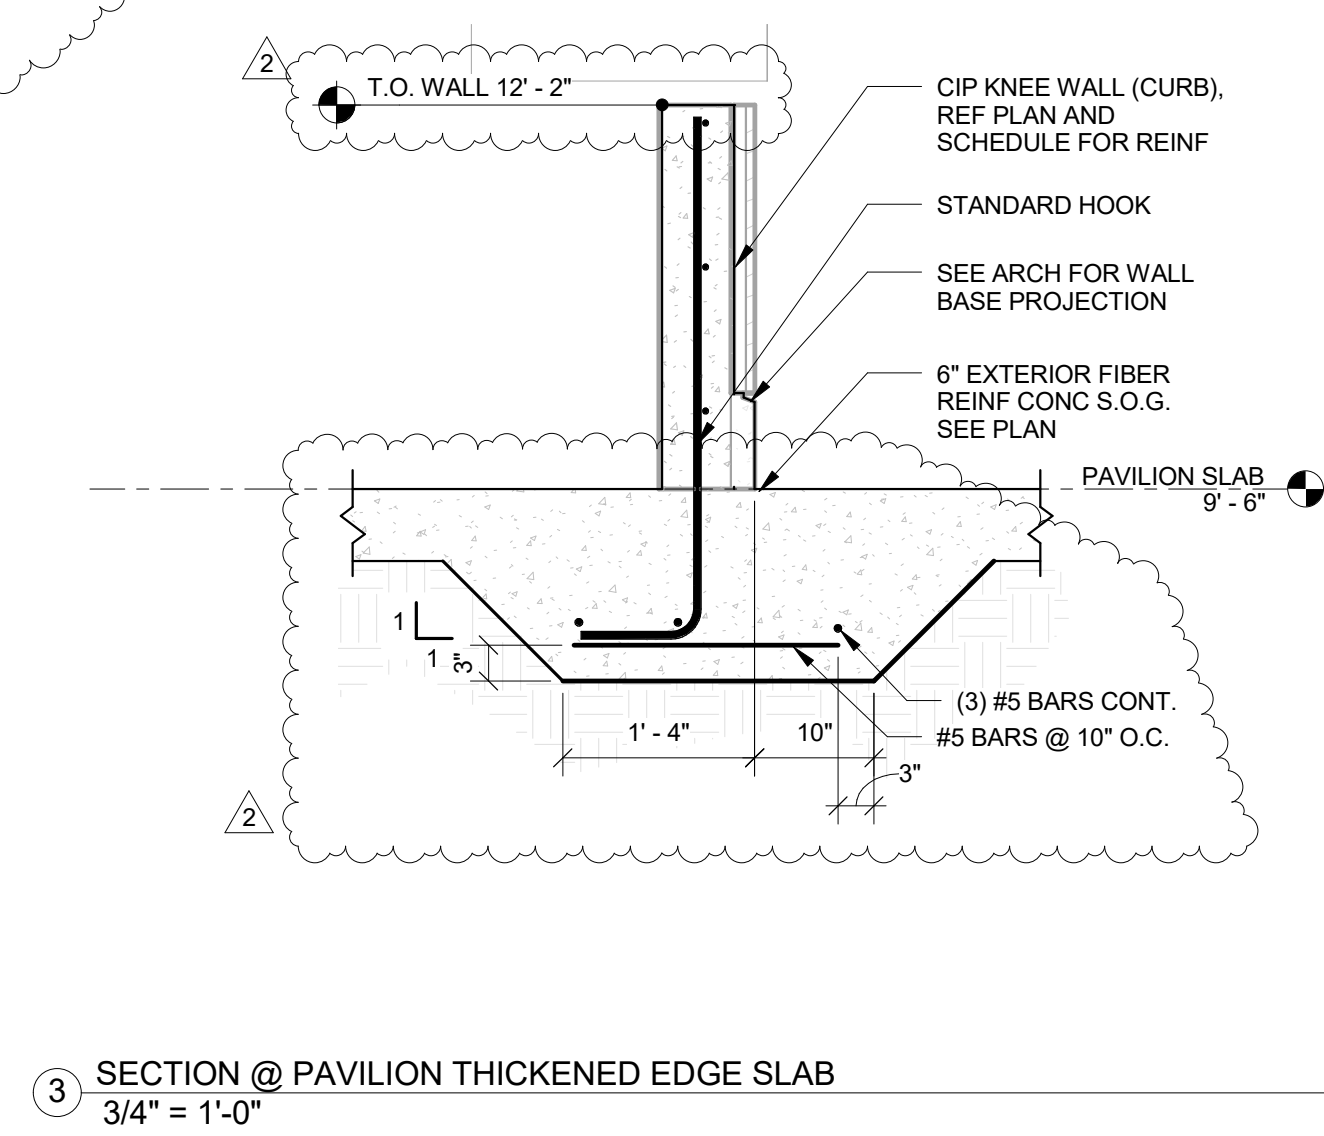

3 SECTION @ PAVILION THICKENED EDGE SLAB
3/4" = 1'-0"

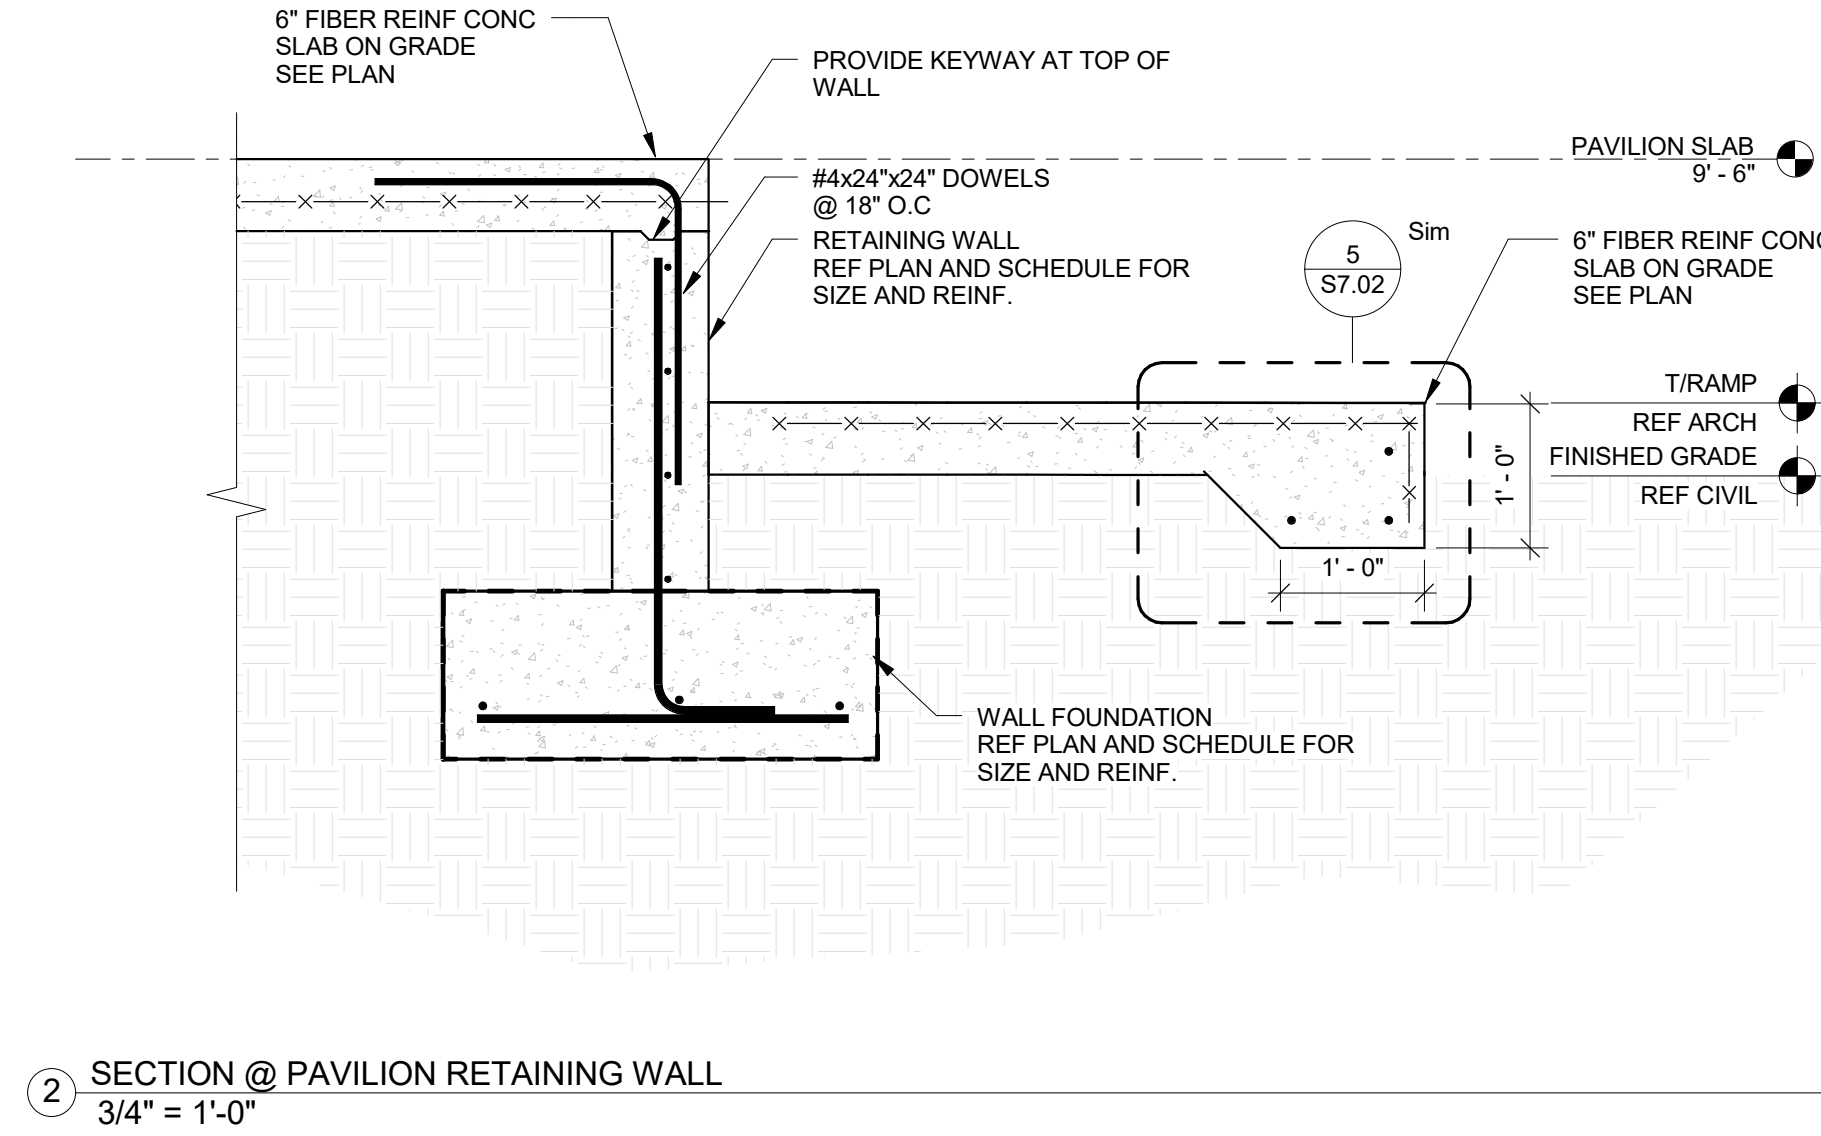

2 SECTION @ PAVILION RETAINING WALL
3/4" = 1'-0"

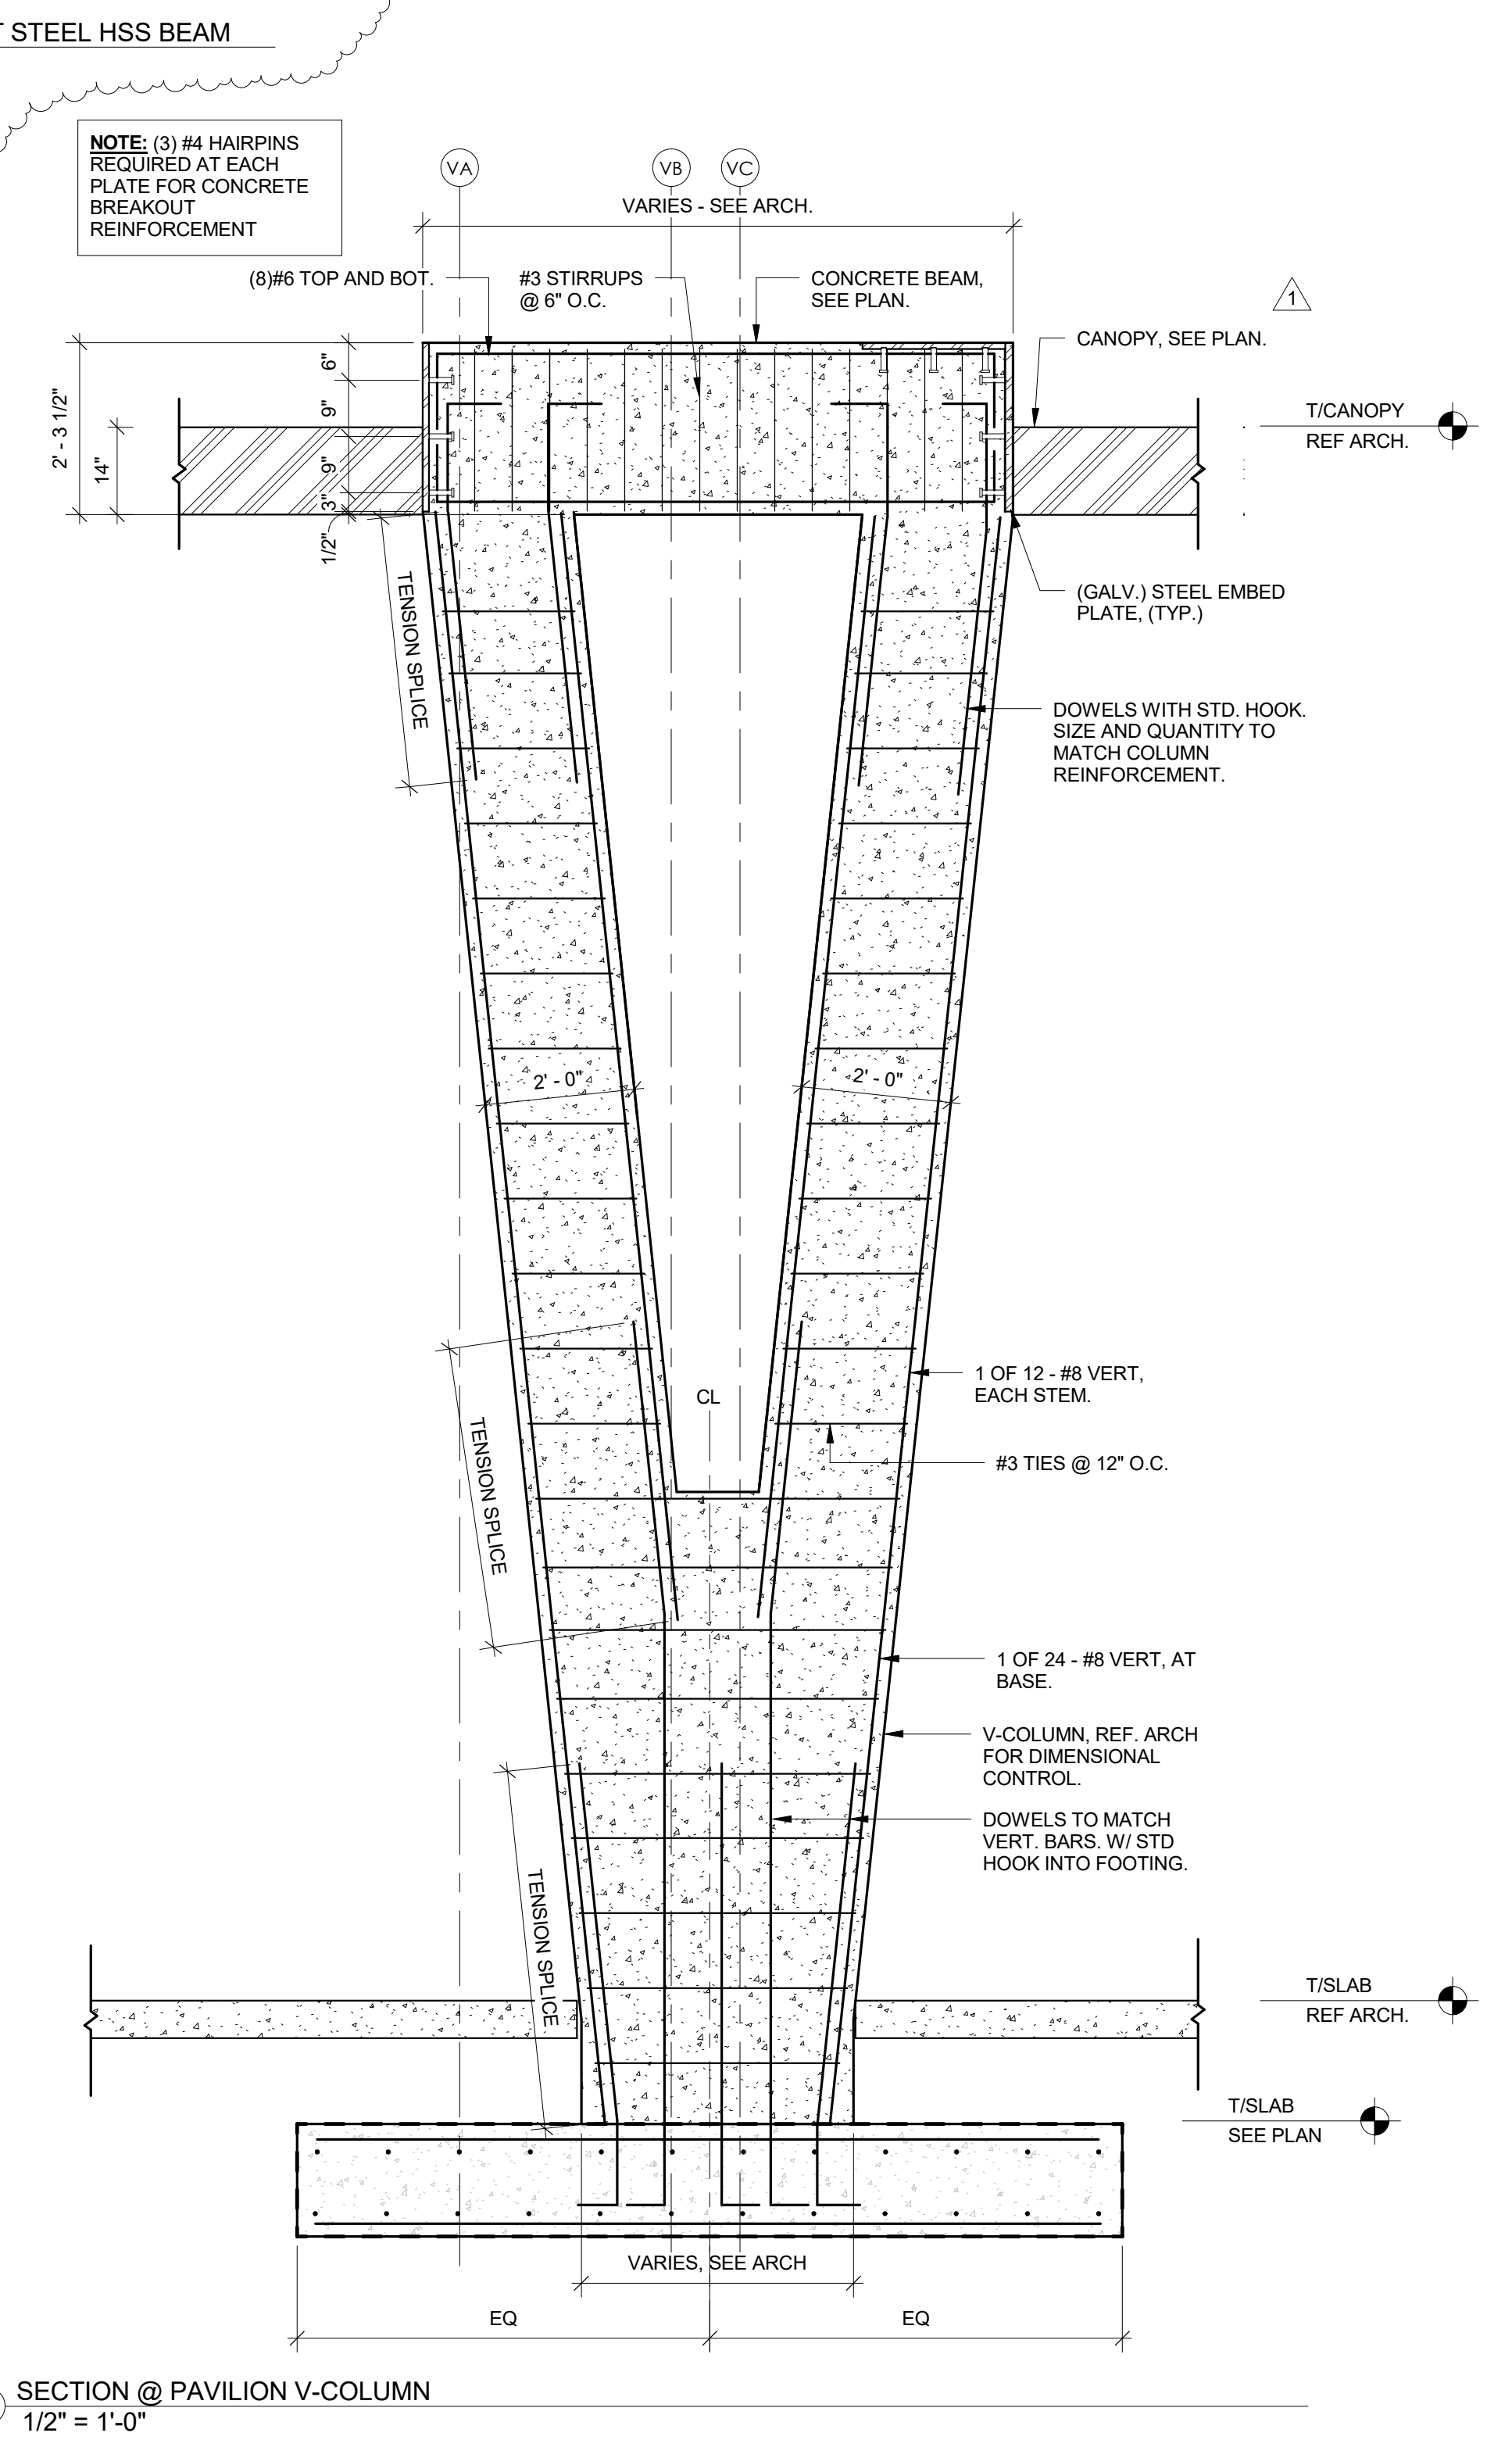

1 SECTION @ PAVILION V-COLUMN
1/2" = 1'-0"

TO THE BEST OF THE STRUCTURAL ENGINEER'S KNOWLEDGE, THE PLANS AND SPECIFICATIONS COMPLY WITH THE APPLICABLE MINIMUM CODES AS DETERMINED BY LOCAL AUTHORITY IN ACCORDANCE WITH CHAPTER 553, FLORIDA STATUTES.