


2 TILTED LAWN - TYP SECTION - DEEP PILE ALT.
1/2" = 1'-0"

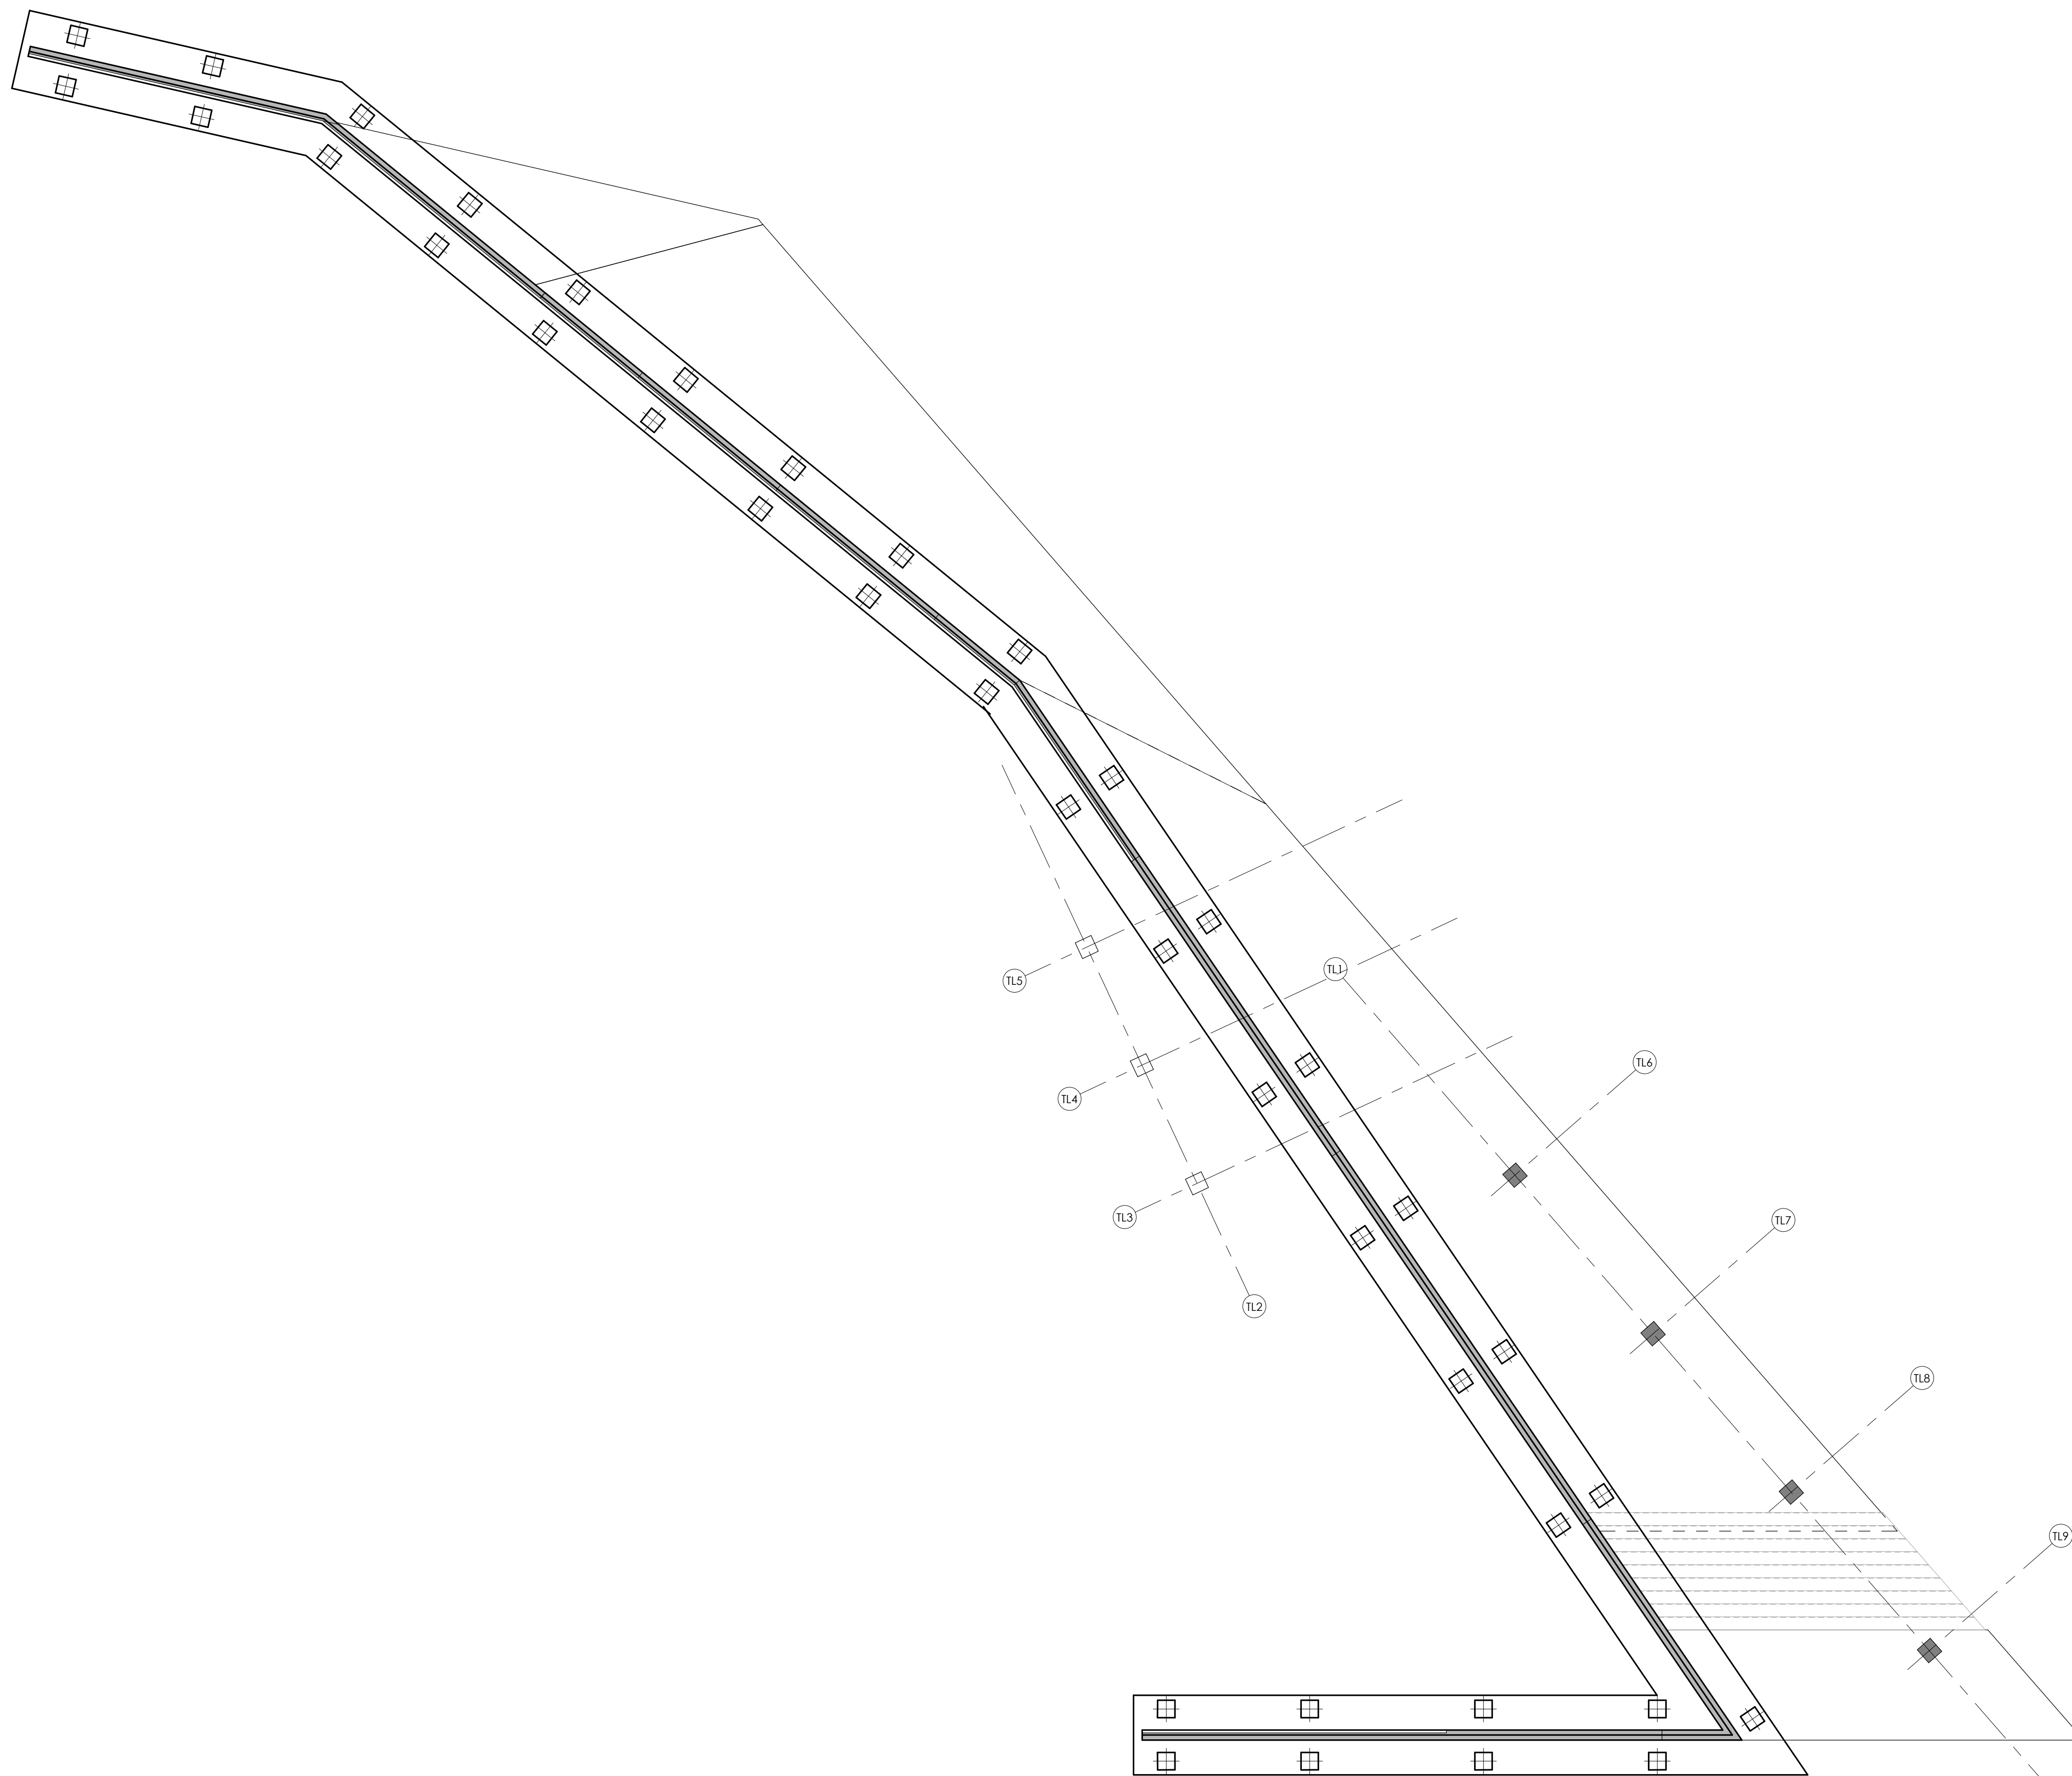

1 TILTED LAWN FOUNDATION DEEP PILE ALT.
3/32" = 1'-0"

NOTE: ASSUME -60FT TIP ELEVATION FOR ALL PILES

TO THE BEST OF THE STRUCTURAL ENGINEER'S KNOWLEDGE, THE PLANS AND SPECIFICATIONS COMPLY WITH THE APPLICABLE MINIMUM CODES AS DETERMINED BY LOCAL AUTHORITY IN ACCORDANCE WITH CHAPTER 553, FLORIDA STATUTES.

ASD SKY

ROGERS PARTNERS

Architects+Urban Designers
100 Roscoe Street
New York, New York 10013
212-303-7570
www.rogersarchitects.com

WORKSHOP

KEN SMITH LANDSCAPE ARCHITECT
450 West 11th Street, 5th Fl, New York, NY 10011
212-791-3395
kensmithworkshop.com

| NO. | REVISIONS: | DATE: |
|-----|------------|-------|
| | | |
| | | |
| | | |
| | | |
| | | |
| | | |

4880 W. Kennedy Blvd.
Suite 250
Tampa, Florida 33609
Phone: 813-637-0110
Fax: 813-637-0013
www.kc-engineers.com
© Copyright 2017 TLC Engineering for Architecture, Inc.
COA 15 TLC NO. 714128

THE NEW ST PETERSBURG PIER
CITY OF ST PETERSBURG
CITY PROJECT NO. 09227-019

ENGINEERING and CAPITAL
IMPROVEMENTS DEPARTMENT
CITY OF ST. PETERSBURG
APPROVED BY:

100% CONSTRUCTION DOCUMENTS
TILTED LAWN - PILE ALT
STRUCTURAL PLAN

ISSUE DATE: 05-19-2017
DRAWN BY: Author
CHECKED BY: Checker
COP DRAWING: 11063-

S6.02