



3 TILTED LAWN - SECTION C
1/2" = 1'-0"

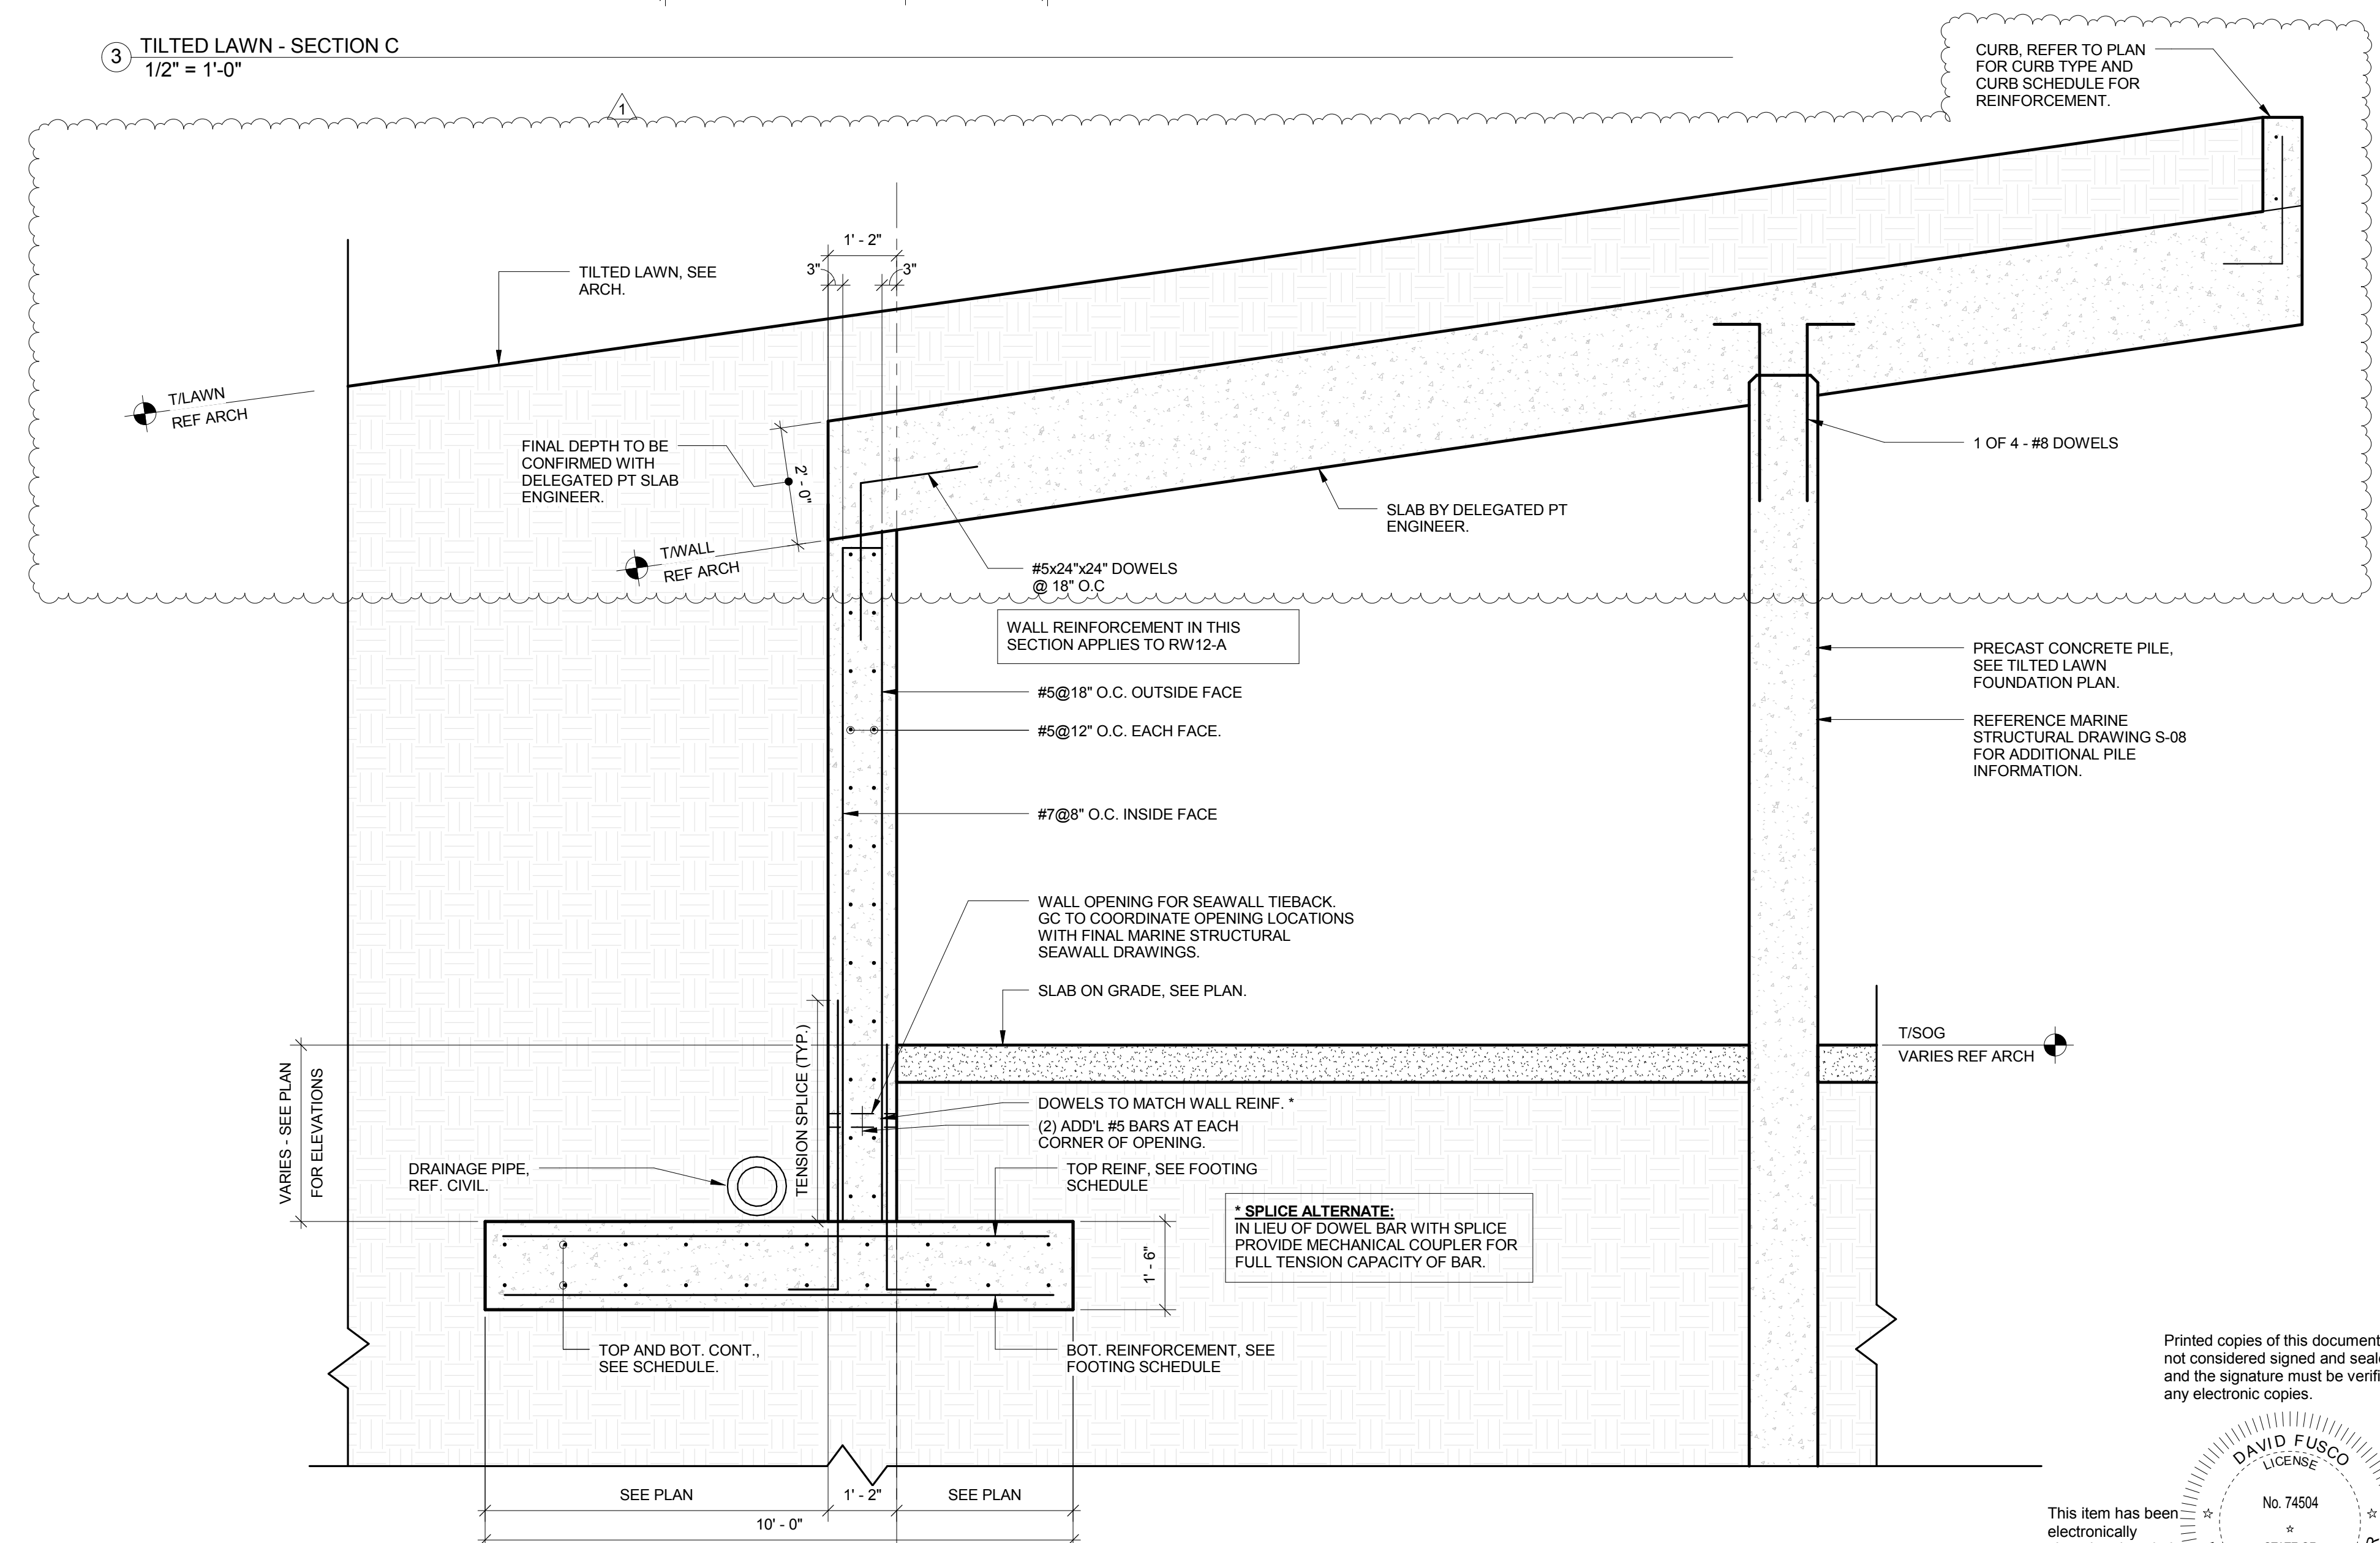


1 TILTED LAWN - SECTION A
1/2" = 1'-0"

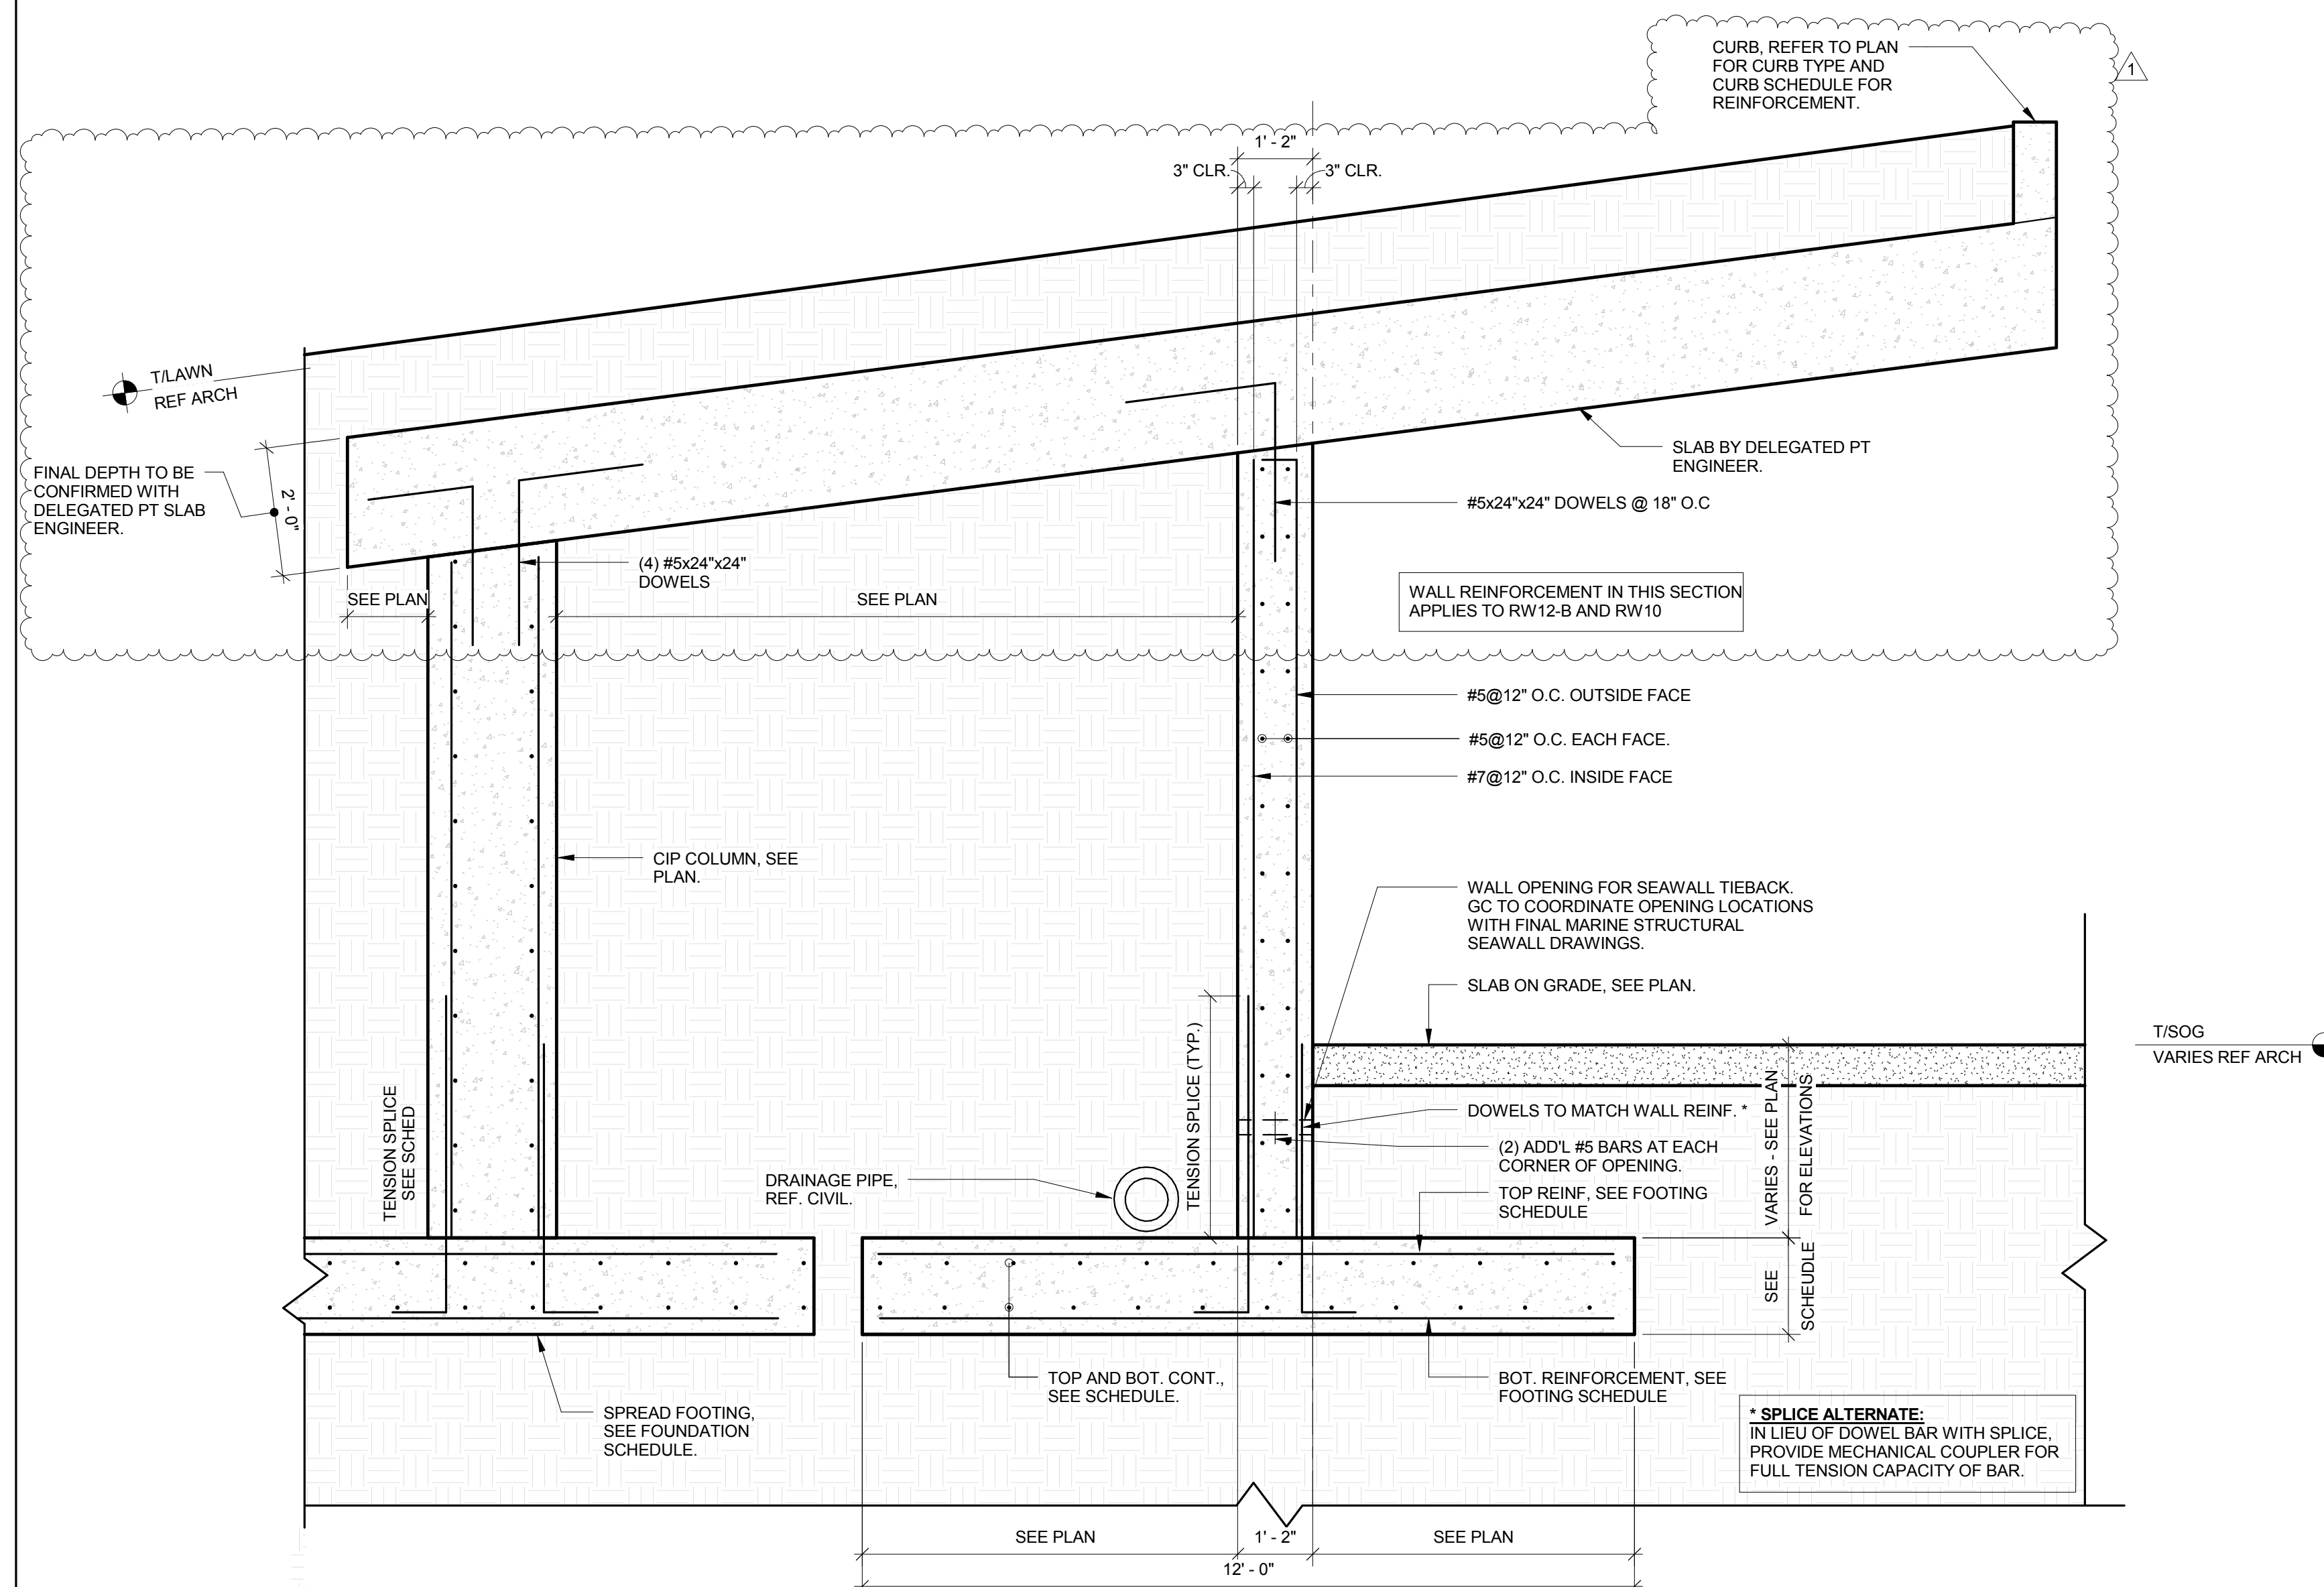

2 TILTED LAWN - SECTION B
1/2" = 1'-0"

Printed copies of this document are not considered signed and sealed and the signature must be verified on any electronic copies.

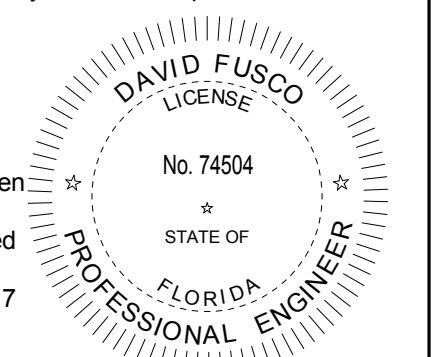

This item has been electronically signed and sealed by David Fusco, PE on 11-10-2017 using a Digital Signature.

TO THE BEST OF THE STRUCTURAL ENGINEER'S KNOWLEDGE, THE PLANS AND SPECIFICATIONS COMPLY WITH THE APPLICABLE MINIMUM CODES AS DETERMINED BY LOCAL AUTHORITY IN ACCORDANCE WITH CHAPTER 553, FLORIDA STATUTES.