

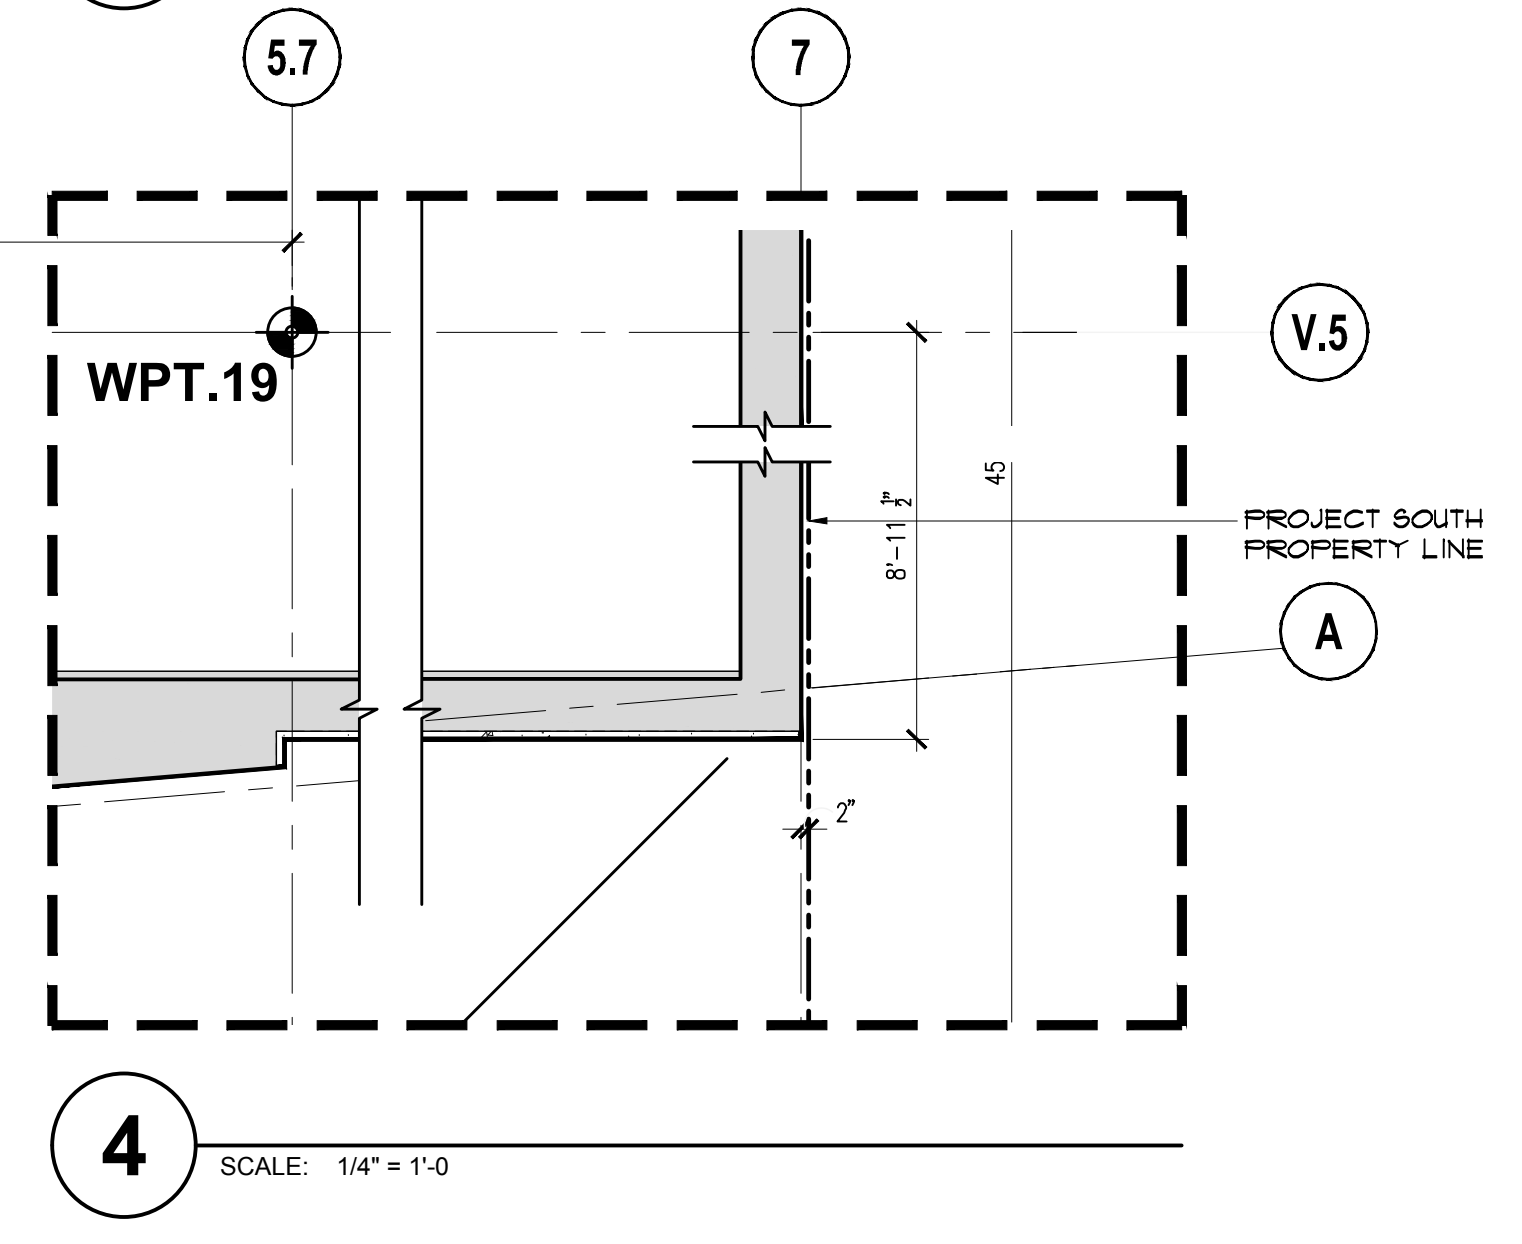
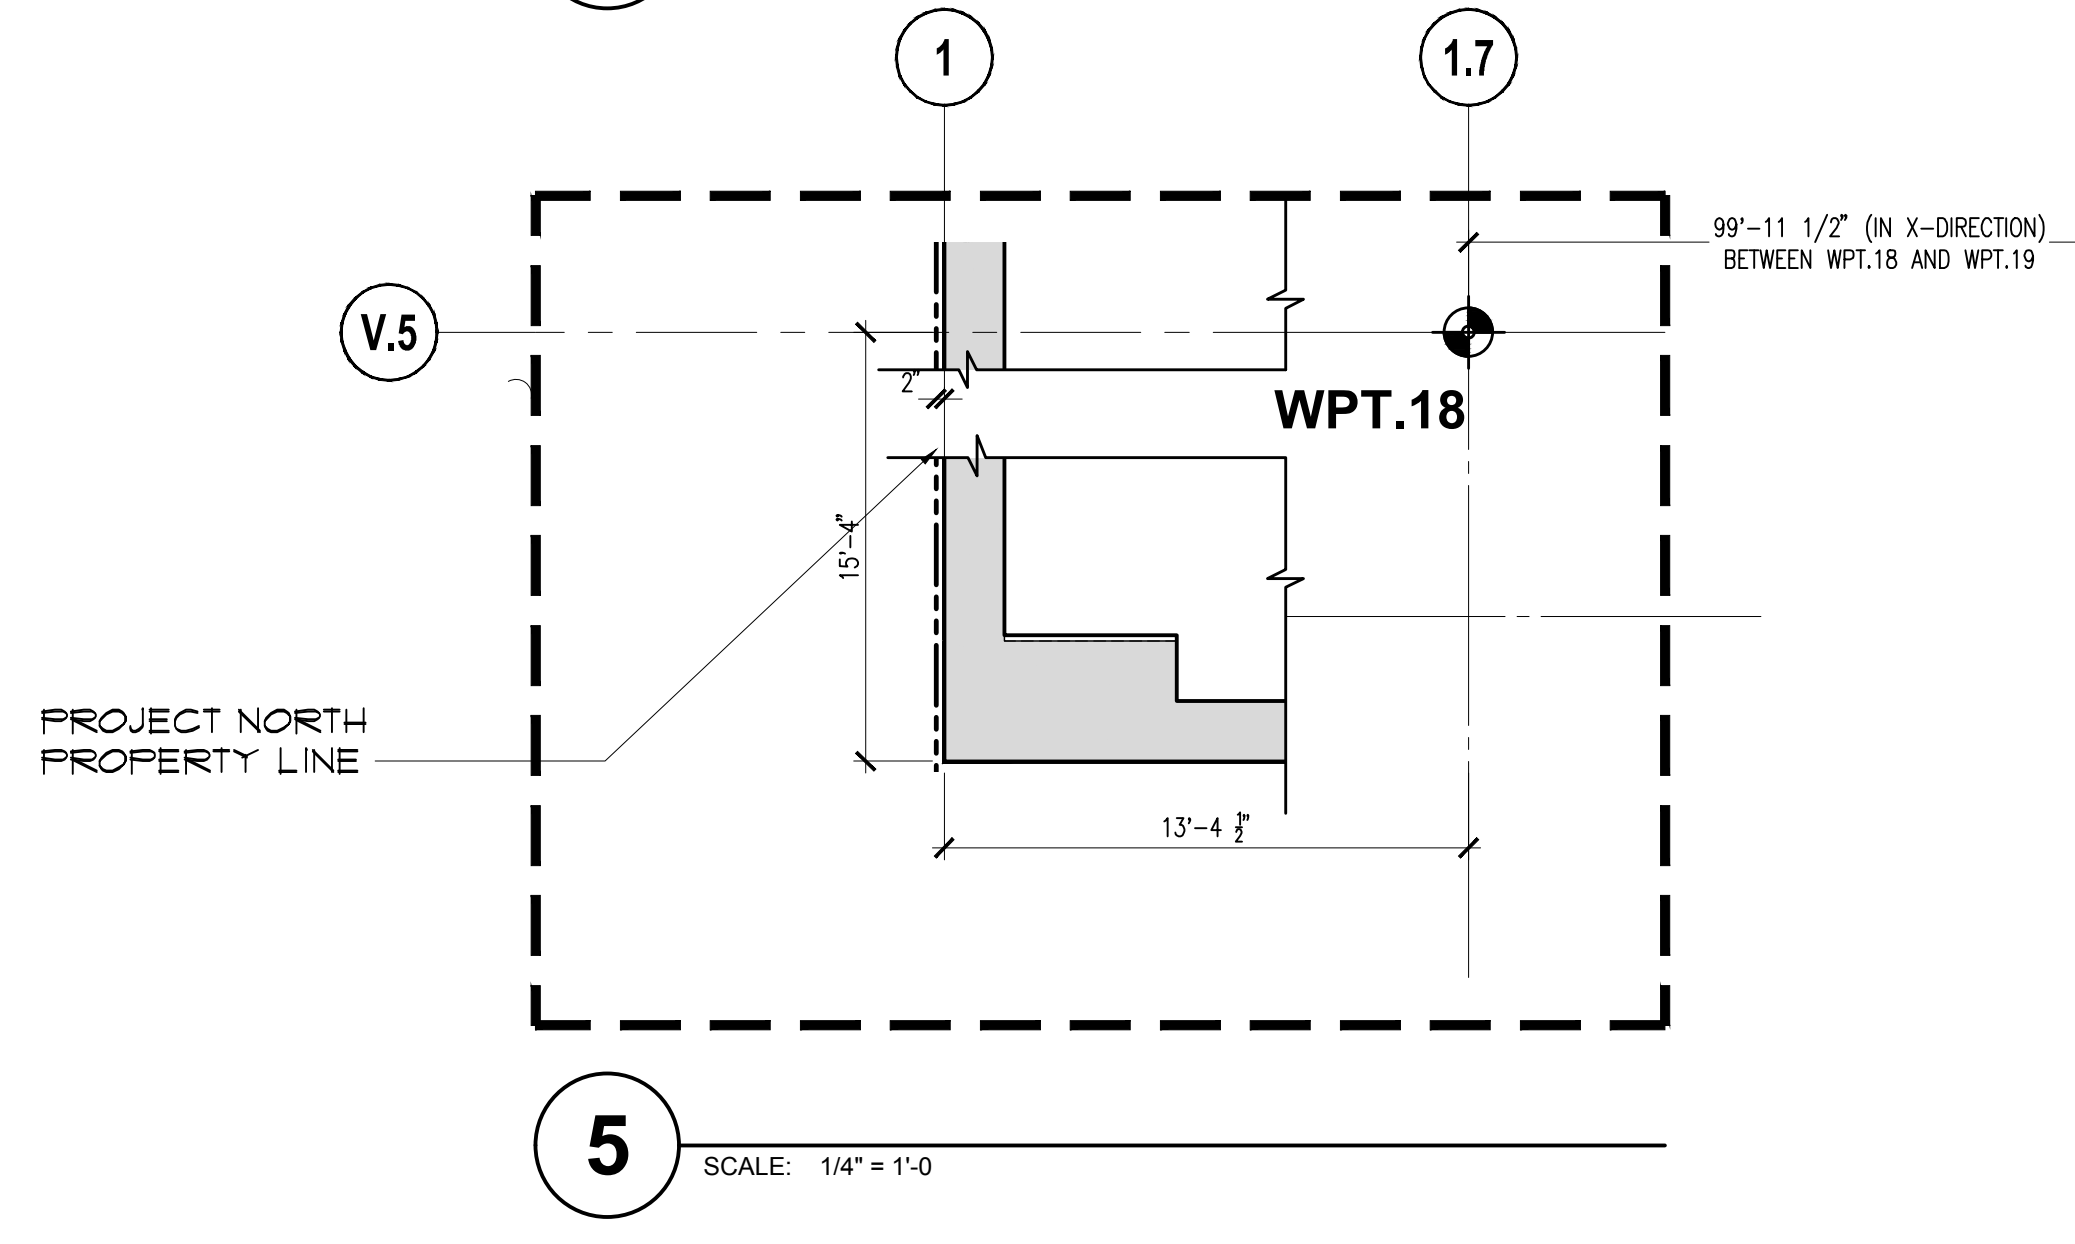
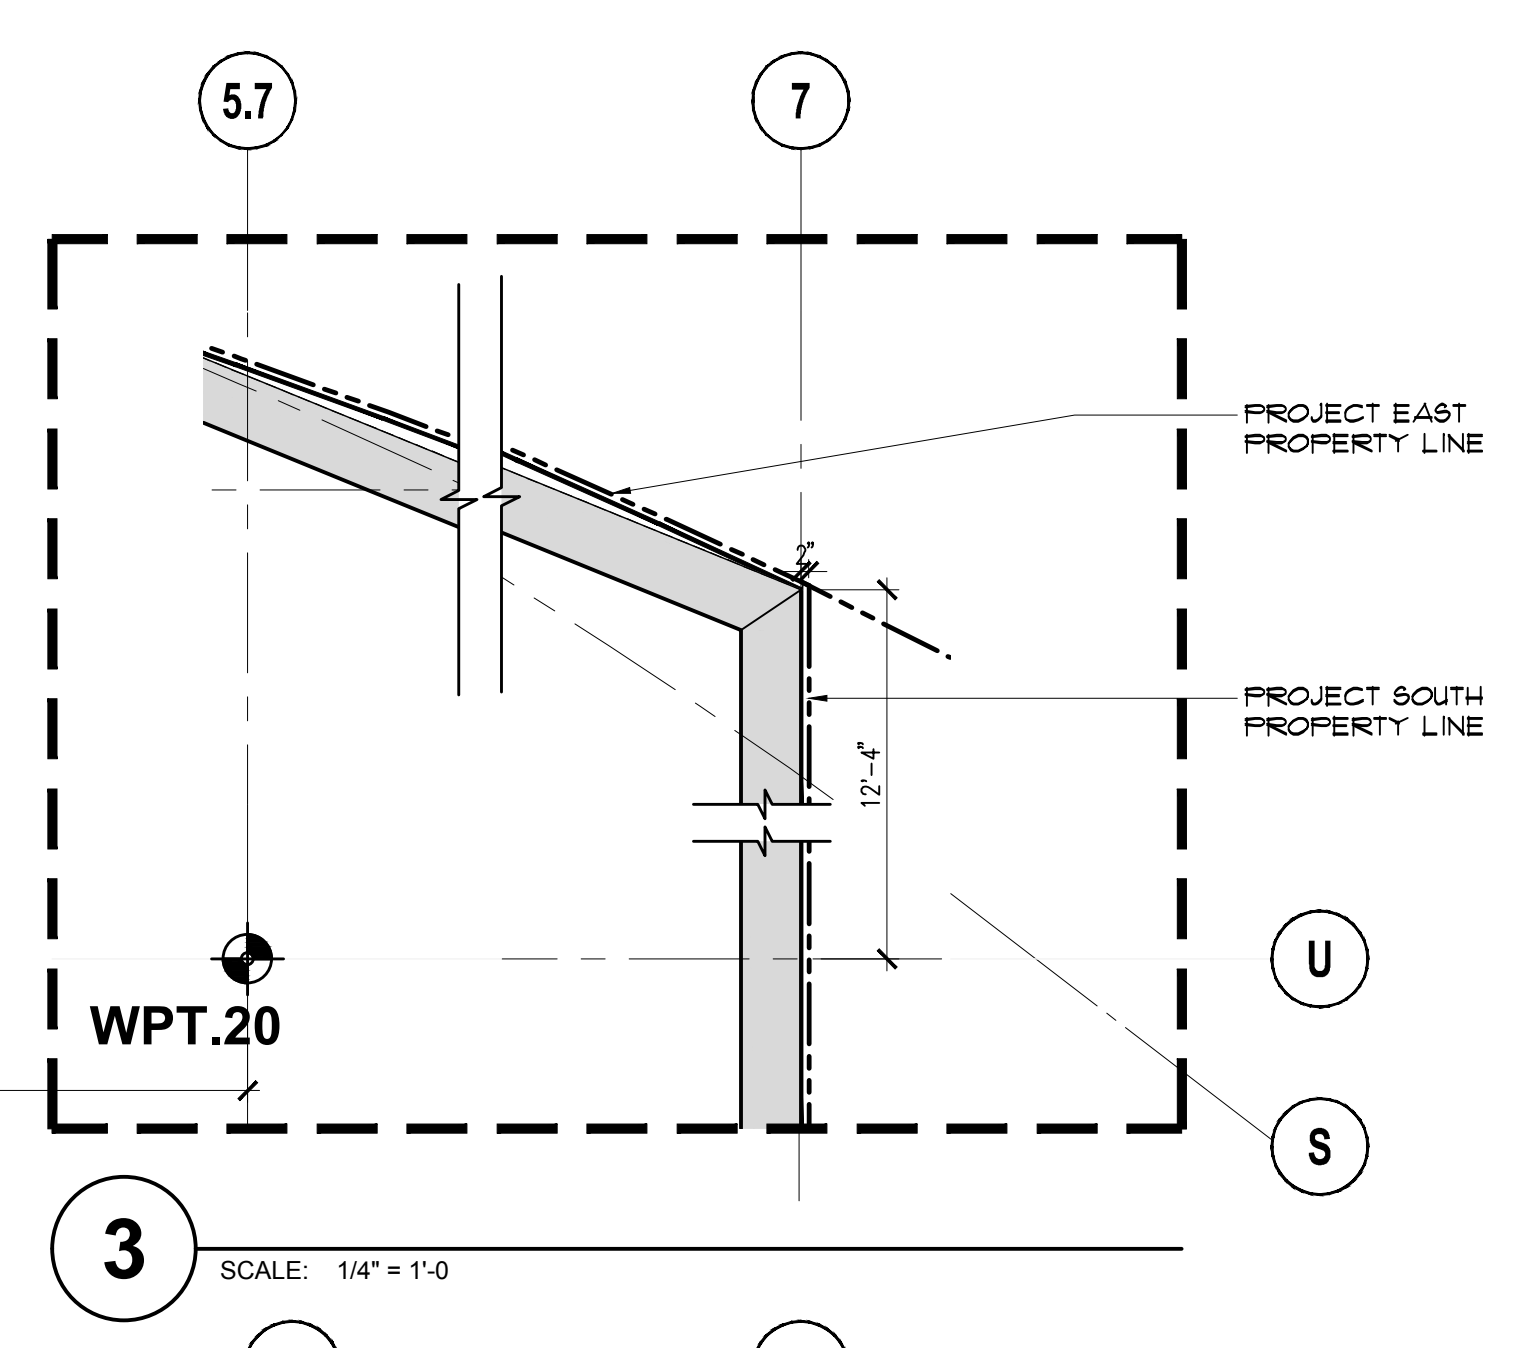
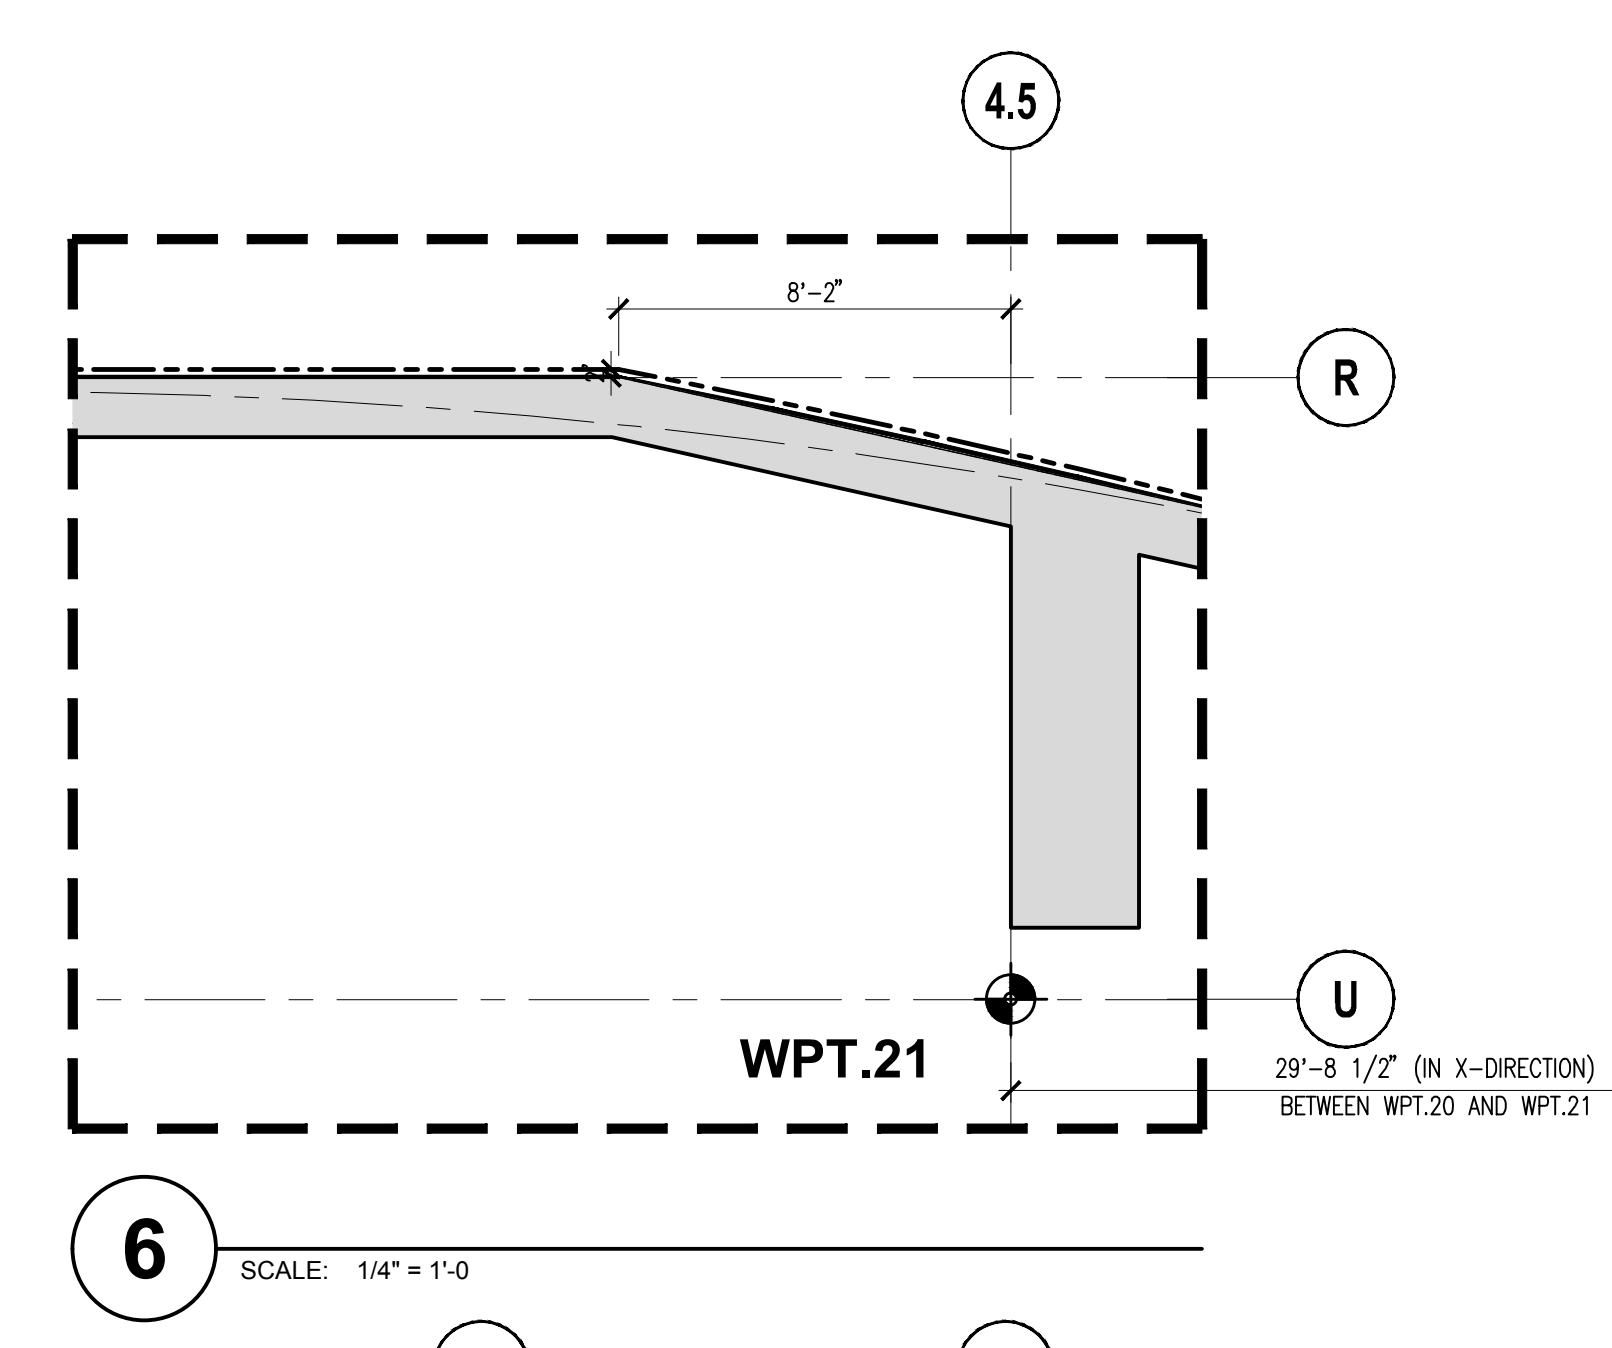


2 SCALE: 1/16" = 1'-0"

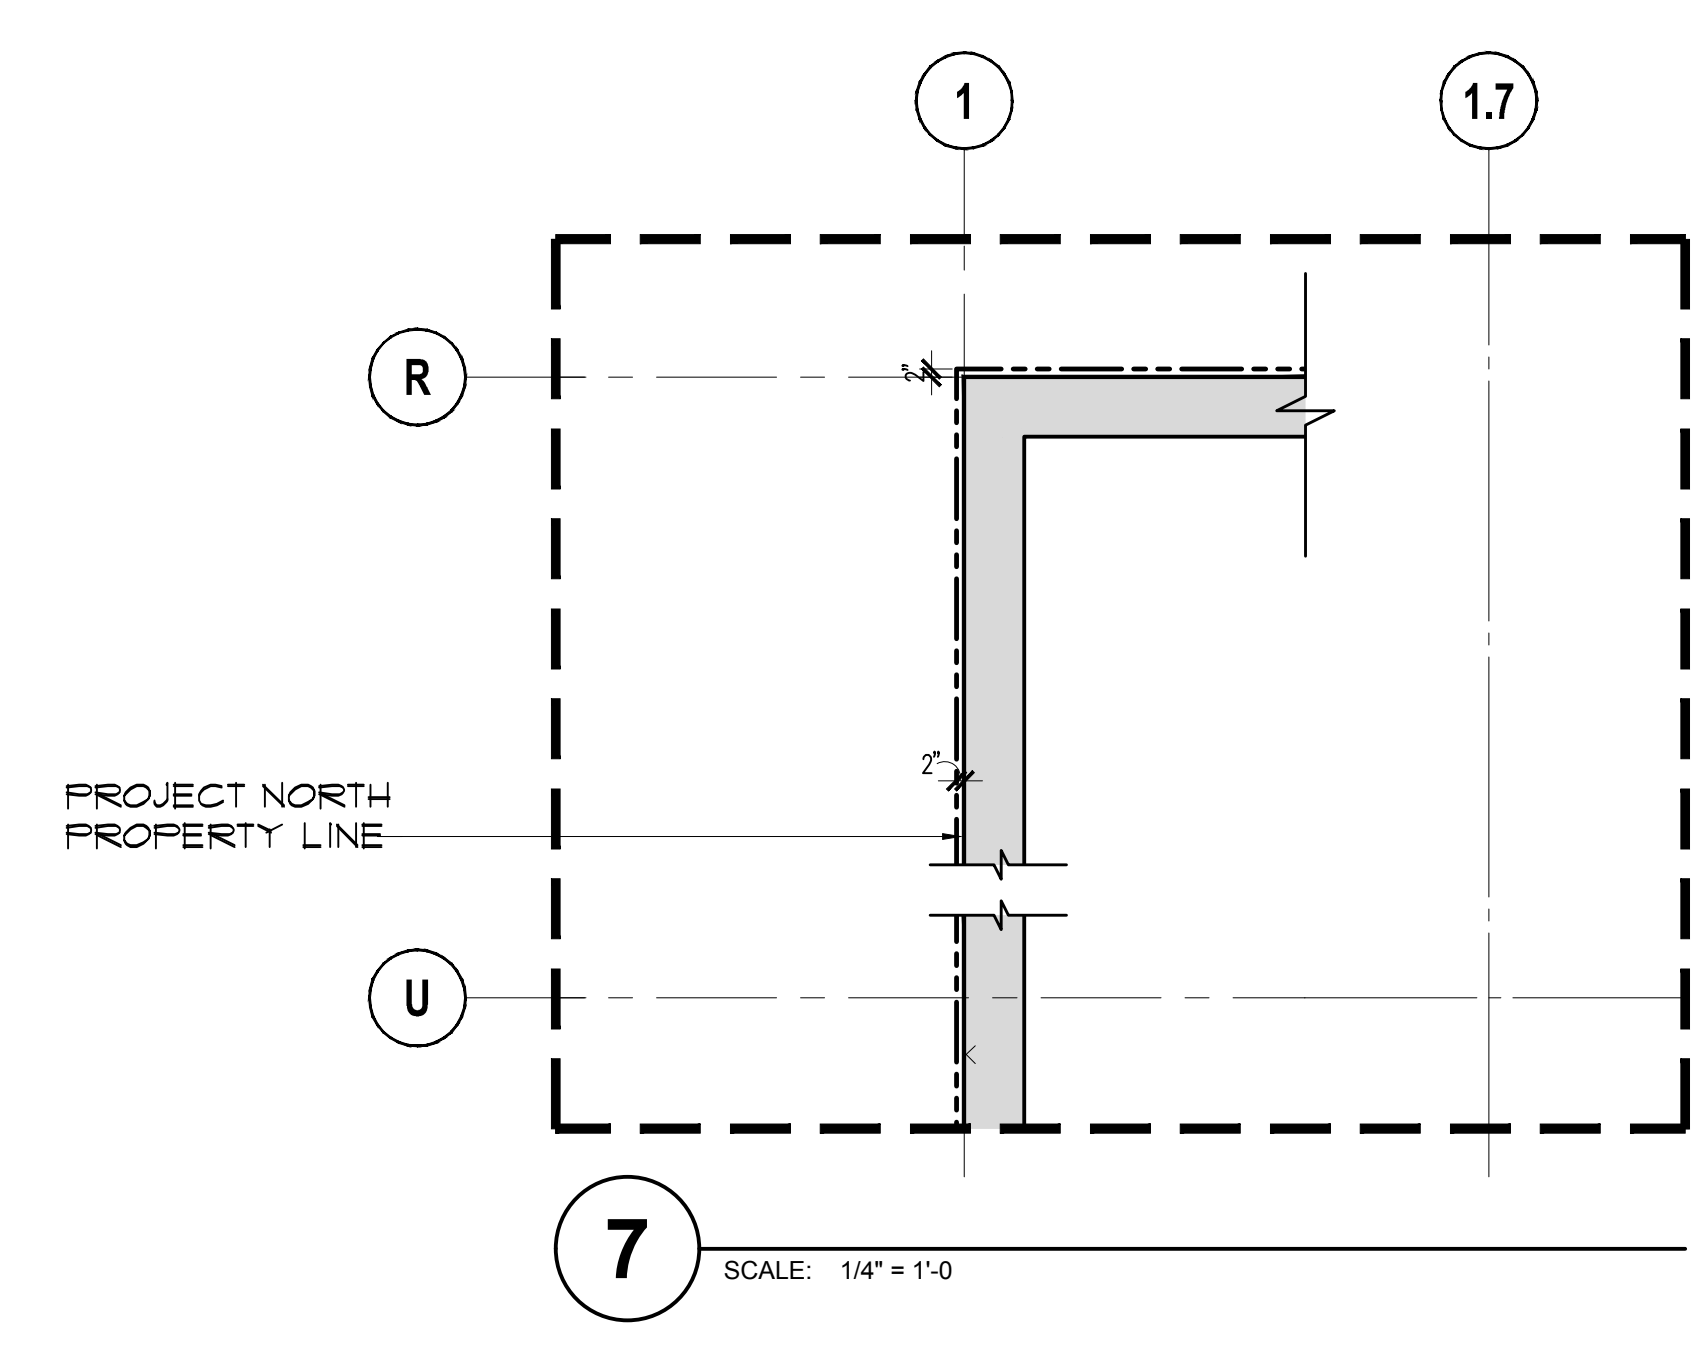

BUILDING LOCATION DIAGRAMS  
SCALE: AS NOTED

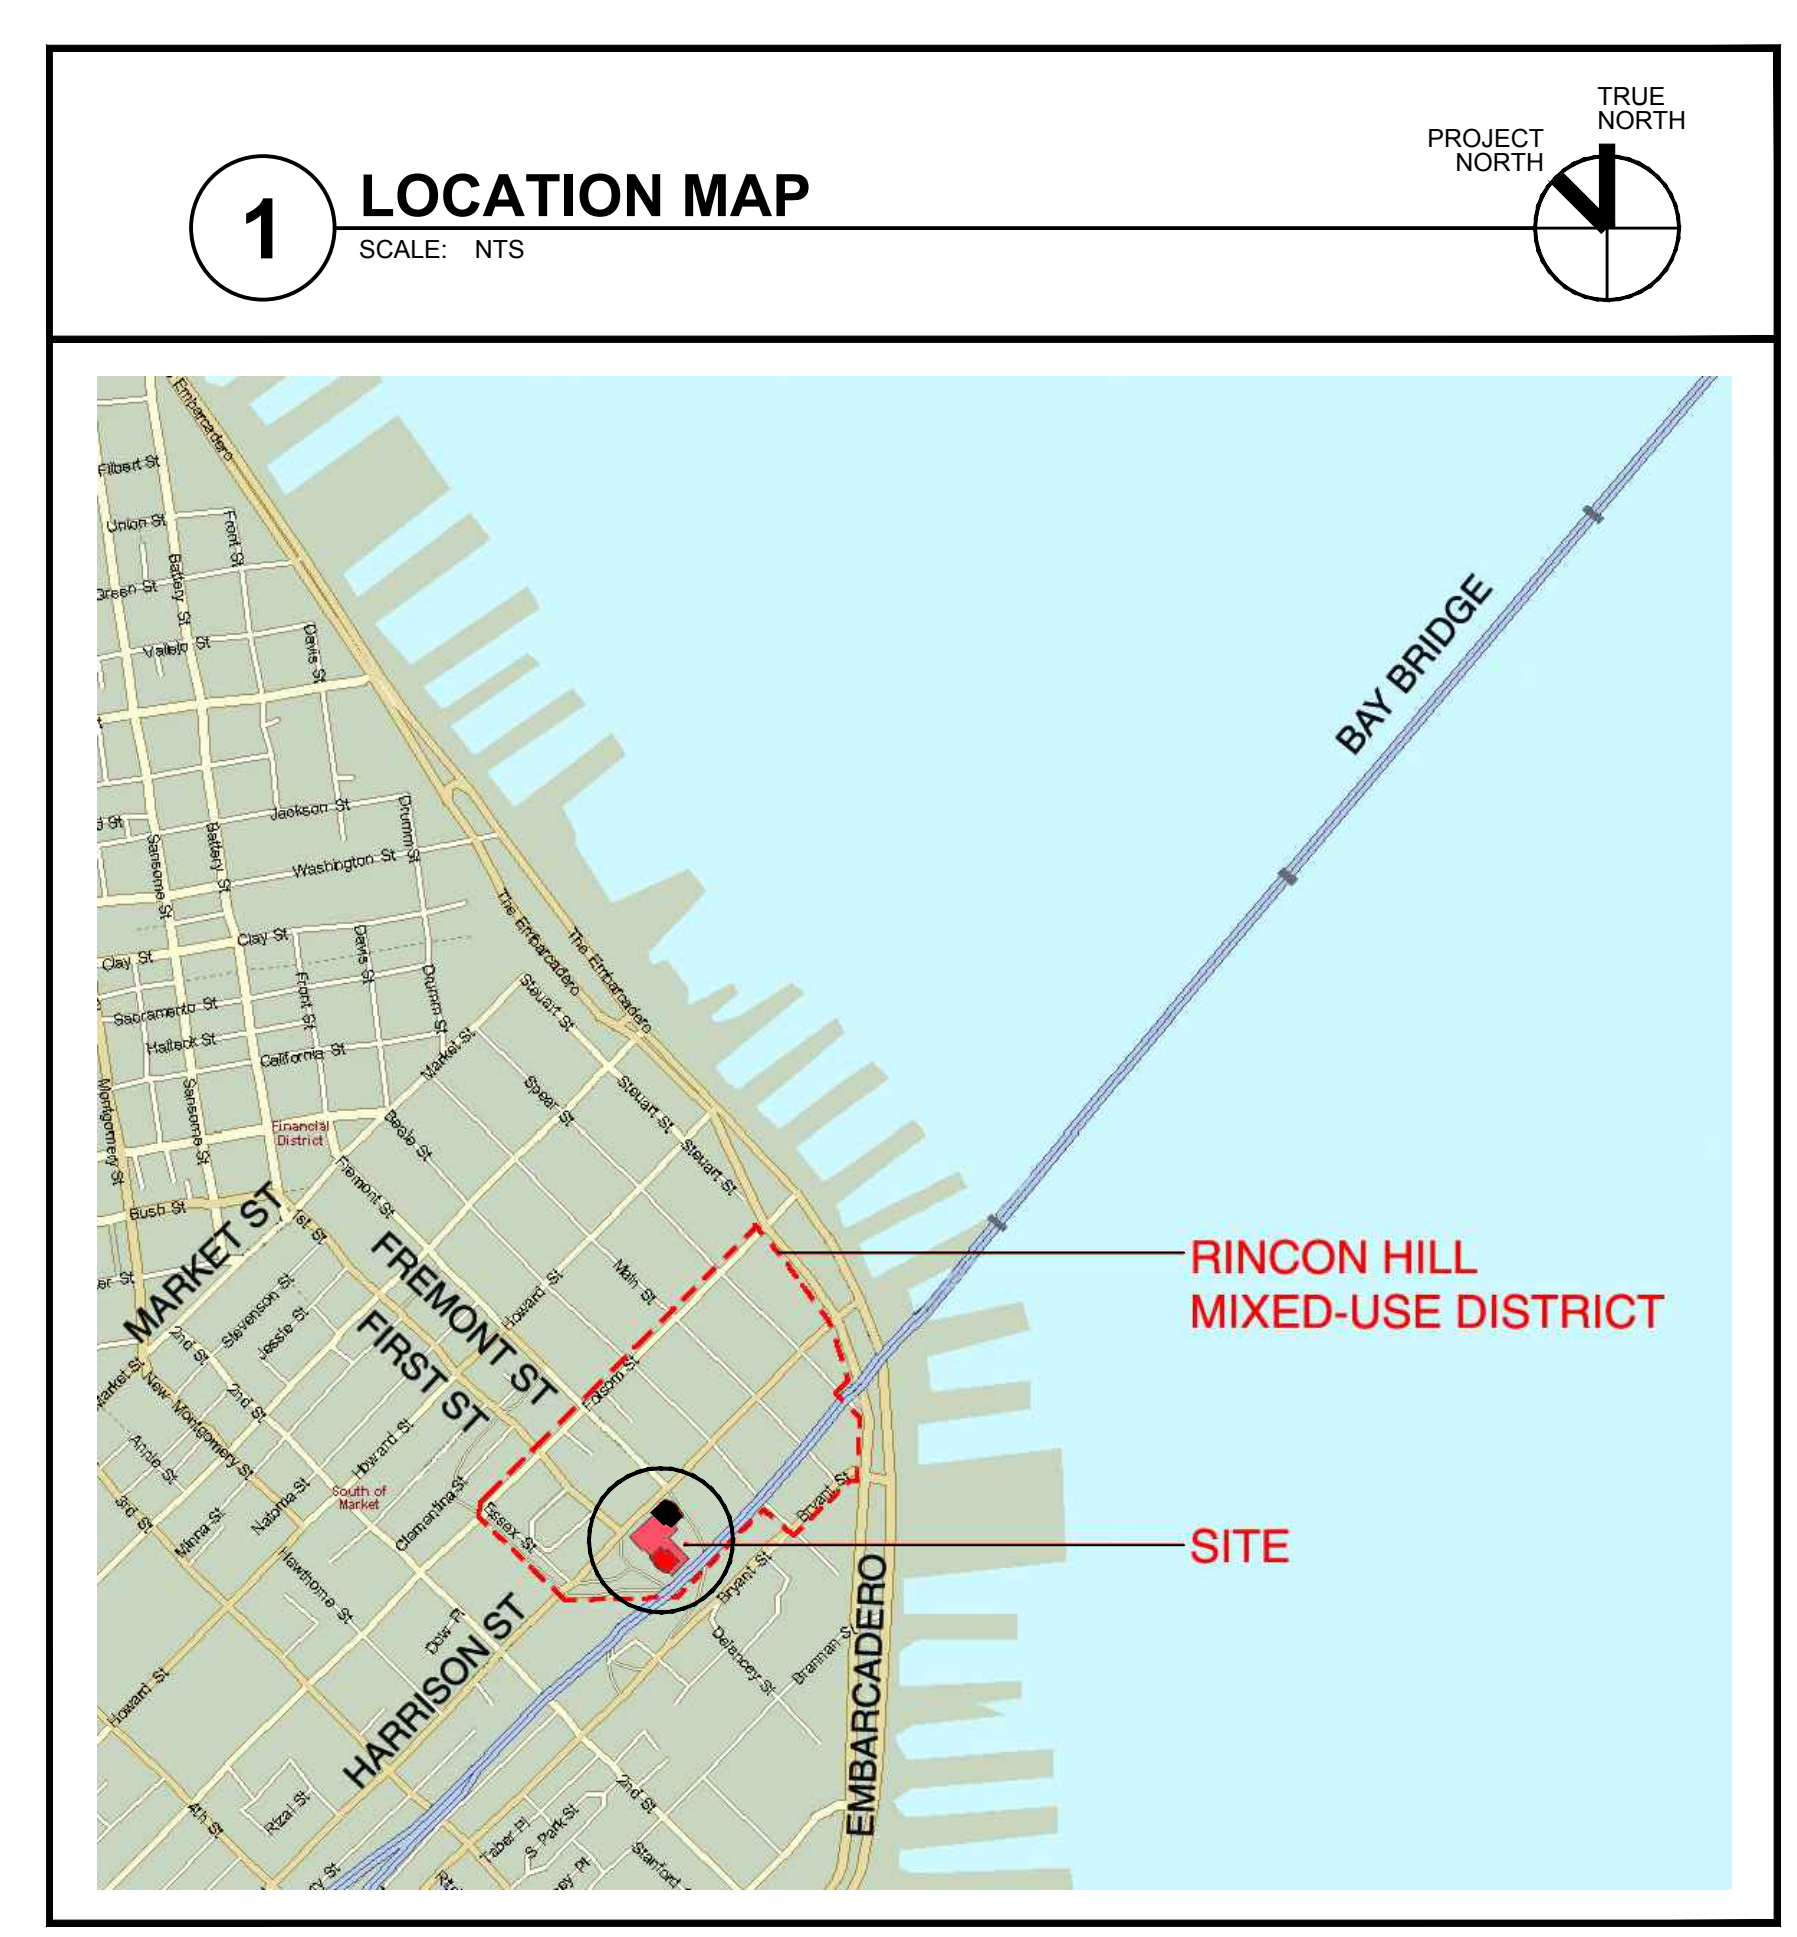

© 2007 Solomon Cordwell Buenz

03	8/24/2012	ARCHITECTURAL ADDENDUM NO.3
02	3/31/08	ADDENDUM NO. 1
01	2/22/08	95% CONSTRUCTION DOCUMENTS

RECORD  
One Rincon Hill  
401 Harrison Street  
San Francisco, CA  
PHASE 2

LOCATION MAP,  
BUILDING LOCATION  
DIAGRAMS