




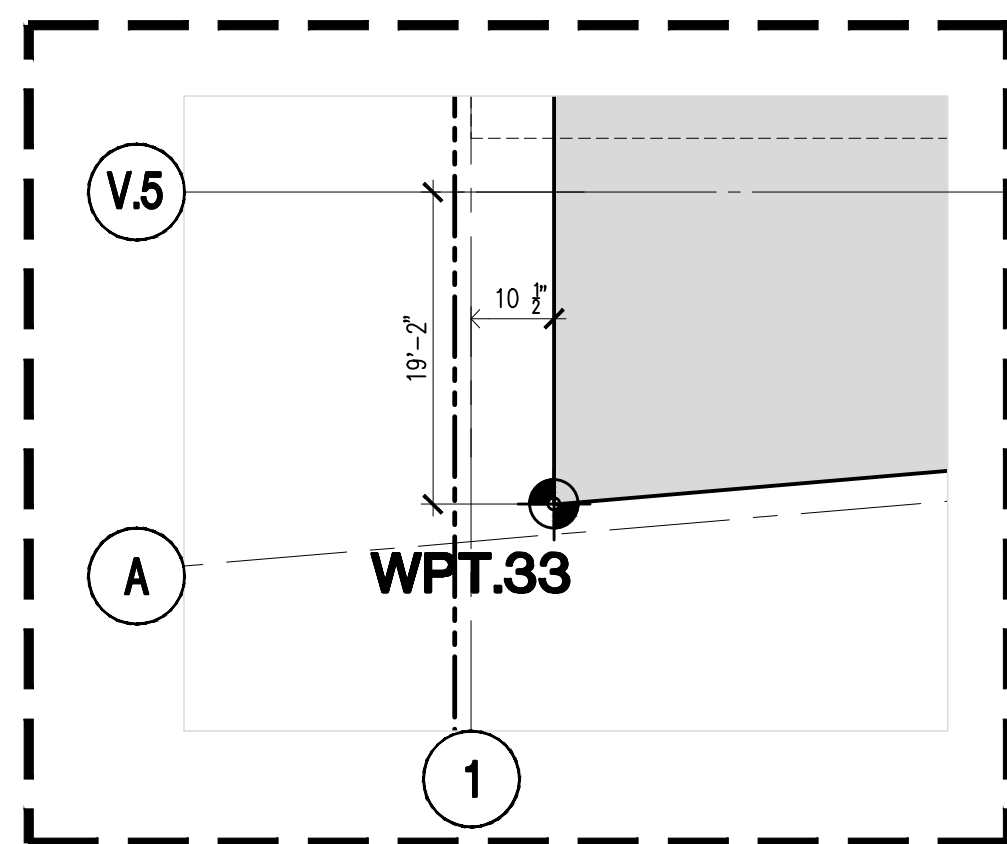


11 SCALE: 1/2" = 1'-0"

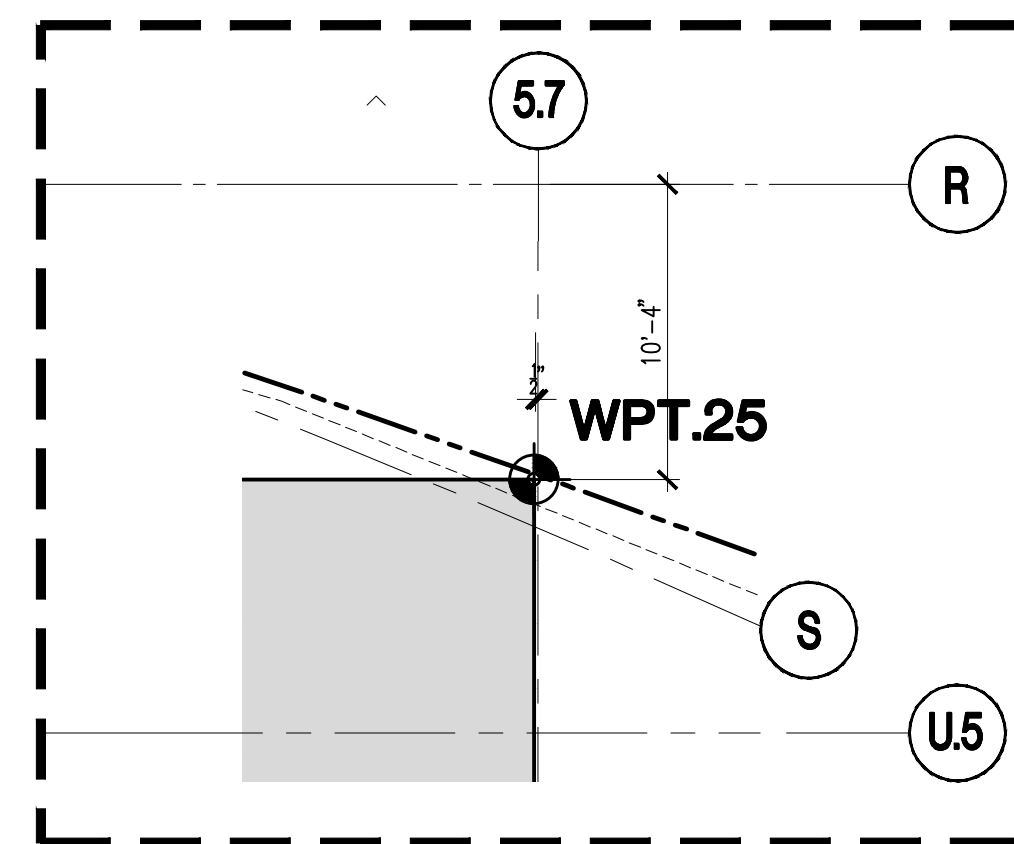


7 SCALE: 1/2" = 1'-0"

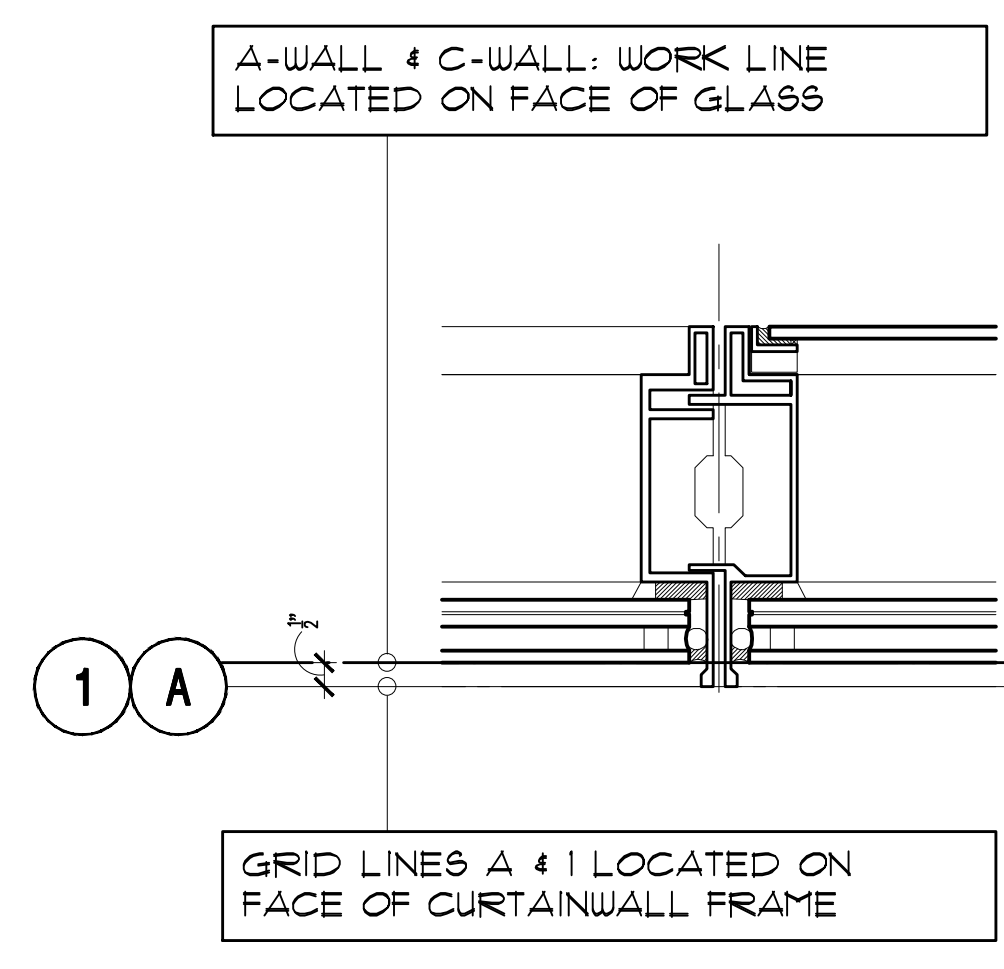


3 A-WALL C-WALL DETAIL SCALE: 3" = 1'-0"

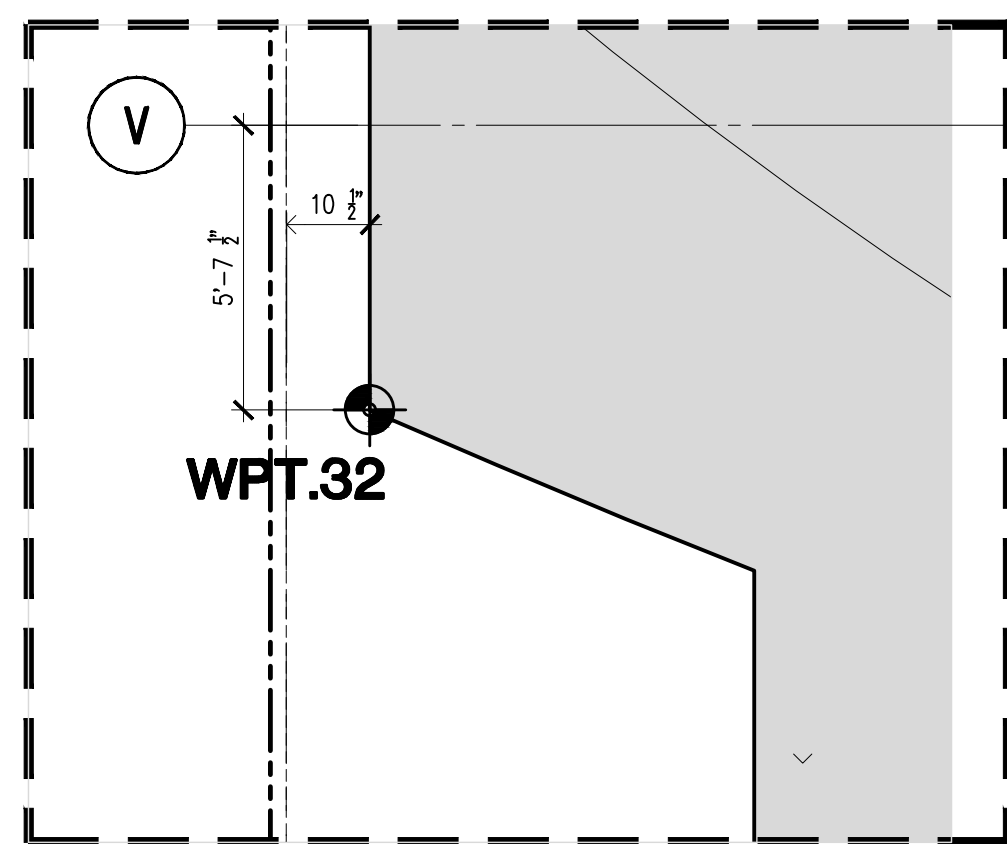


12 SCALE: 1/2" = 1'-0"

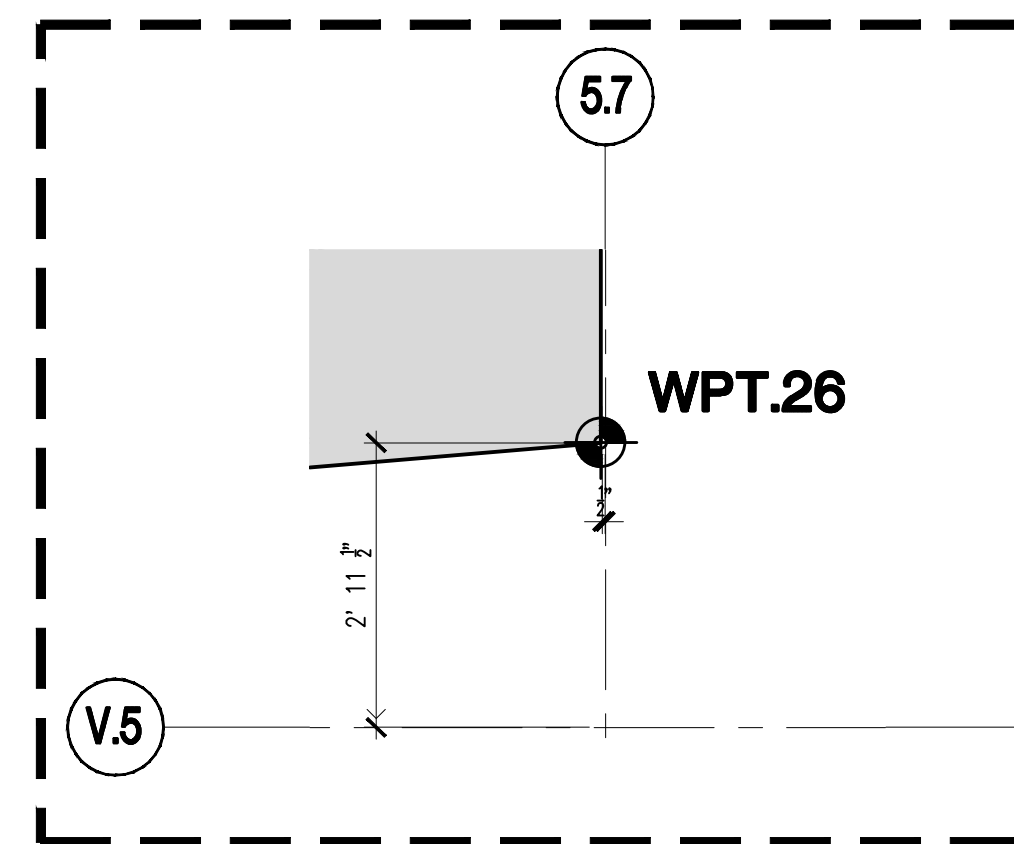


8 SCALE: 1/2" = 1'-0"

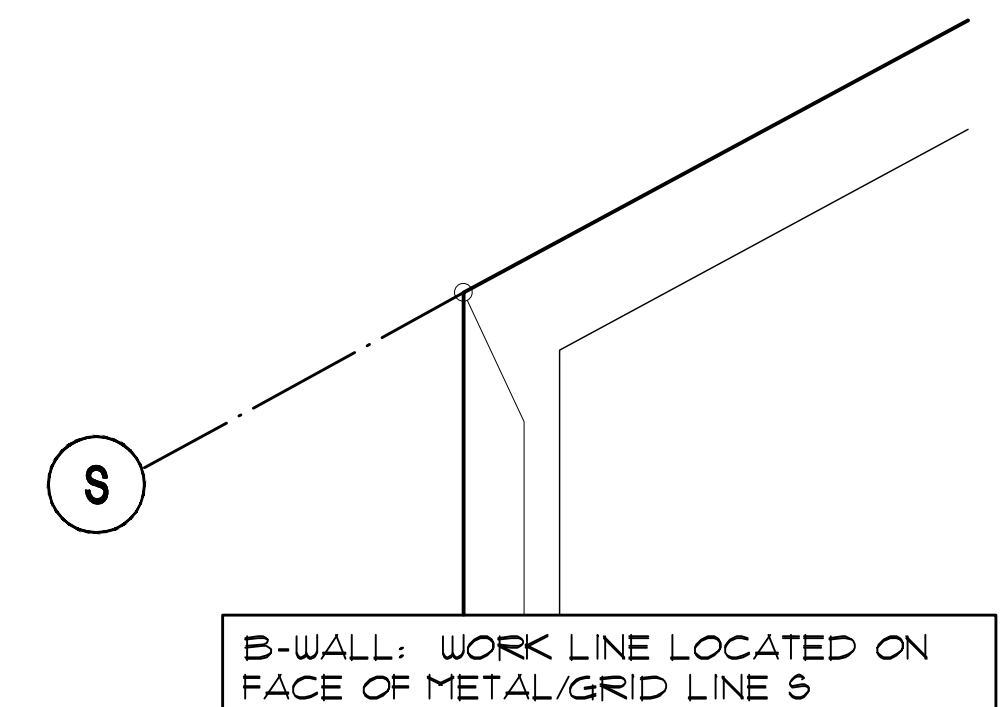


4 B-WALL DETAIL SCALE: 3" = 1'-0"

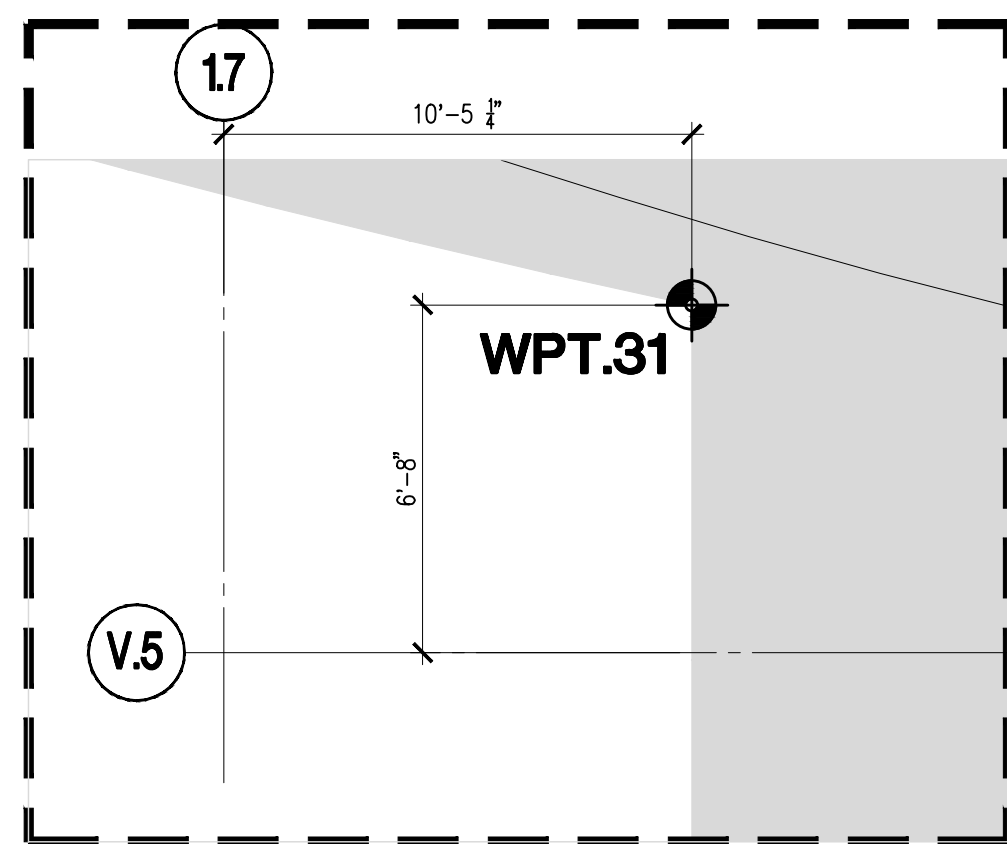


13 SCALE: 1/2" = 1'-0"

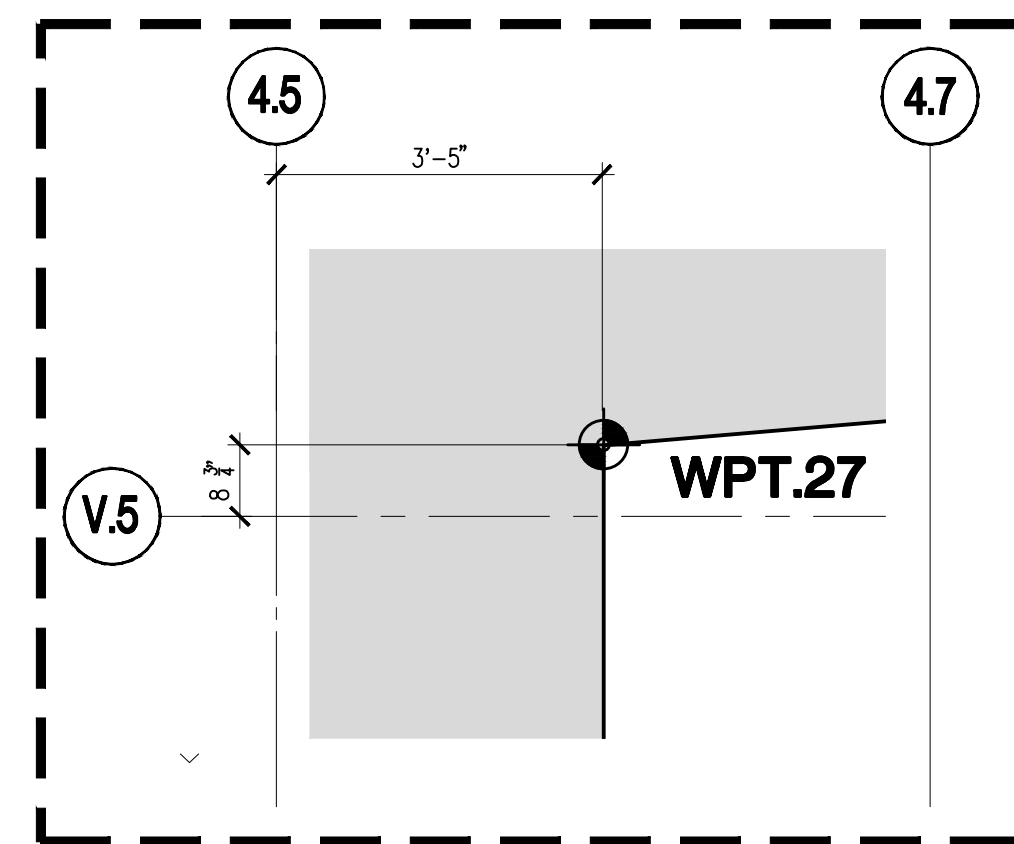


9 SCALE: 1/2" = 1'-0"

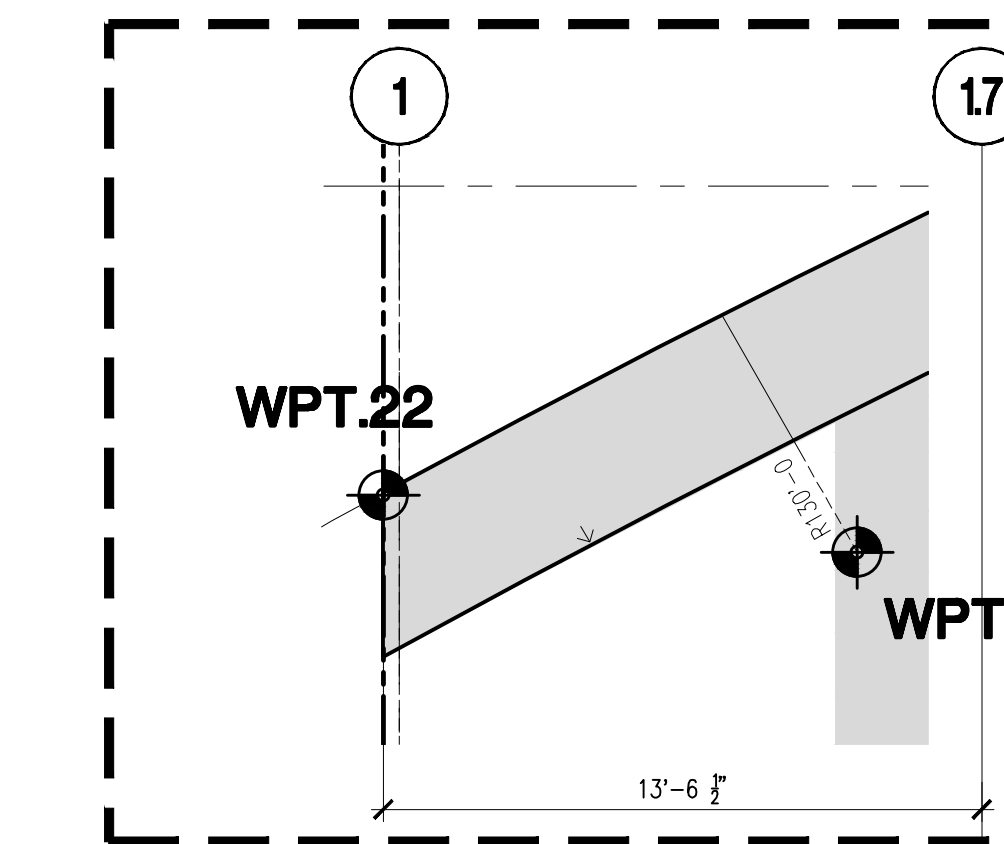


5 SCALE: 1/2" = 1'-0"

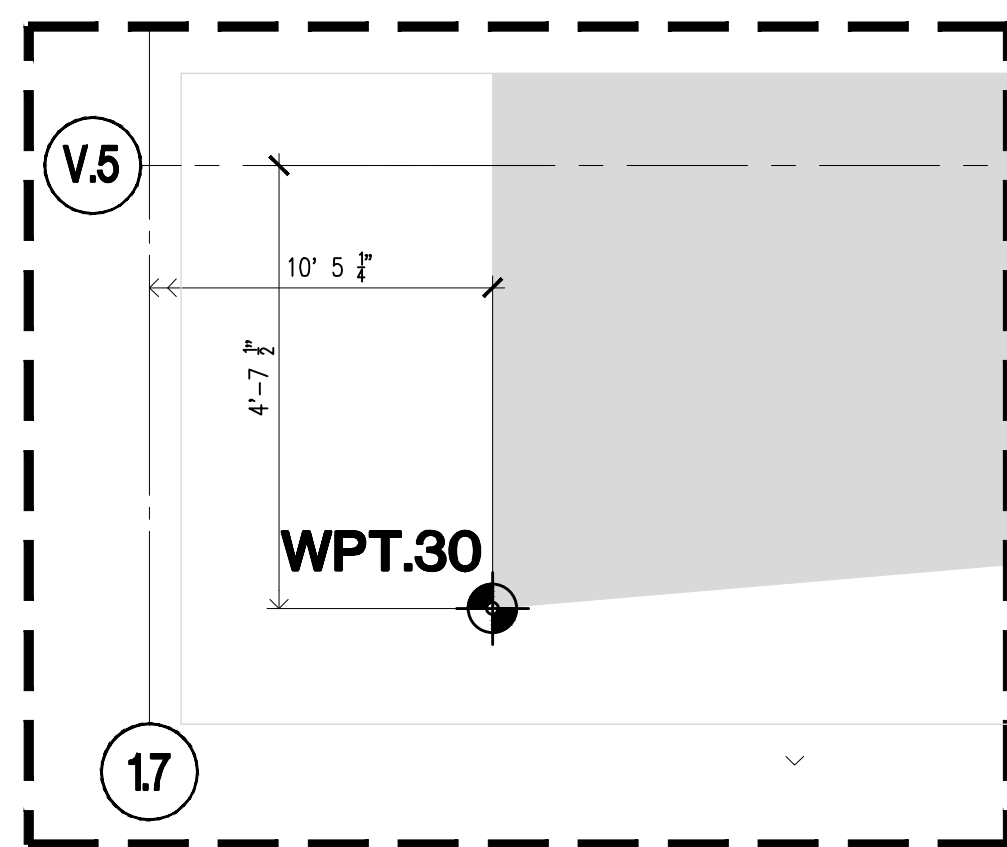


14 SCALE: 1/2" = 1'-0"

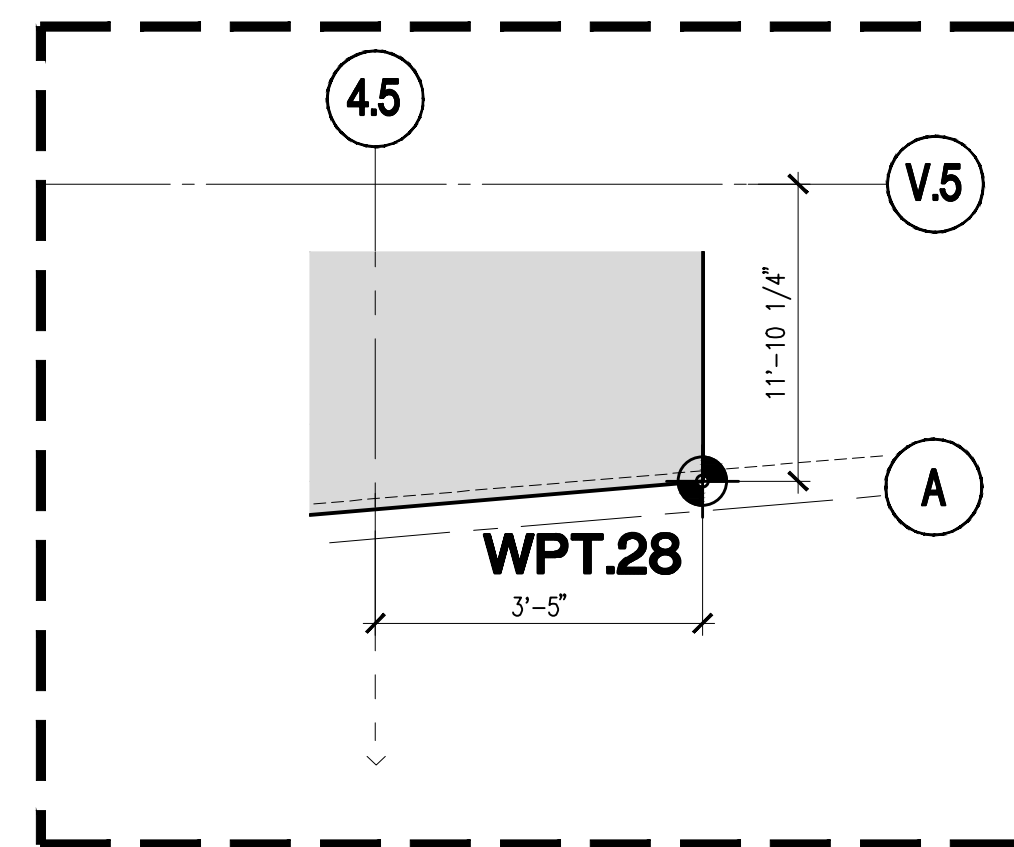


10 SCALE: 1/2" = 1'-0"

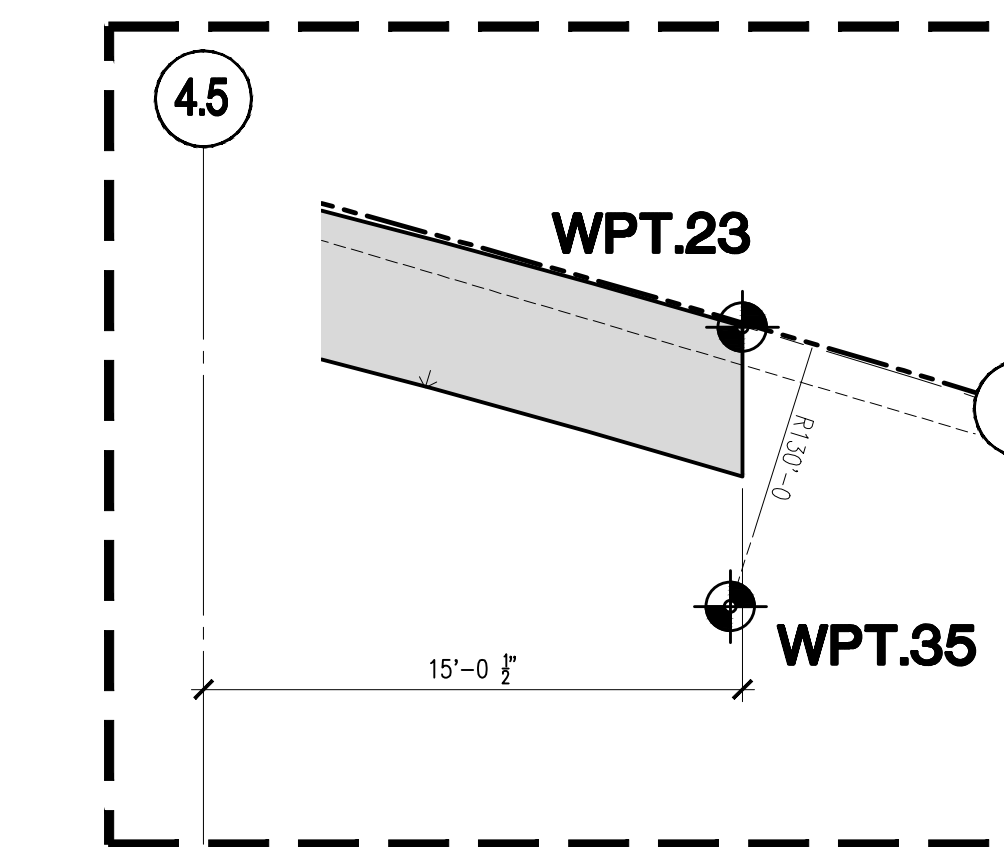

6 SCALE: 1/2" = 1'-0"

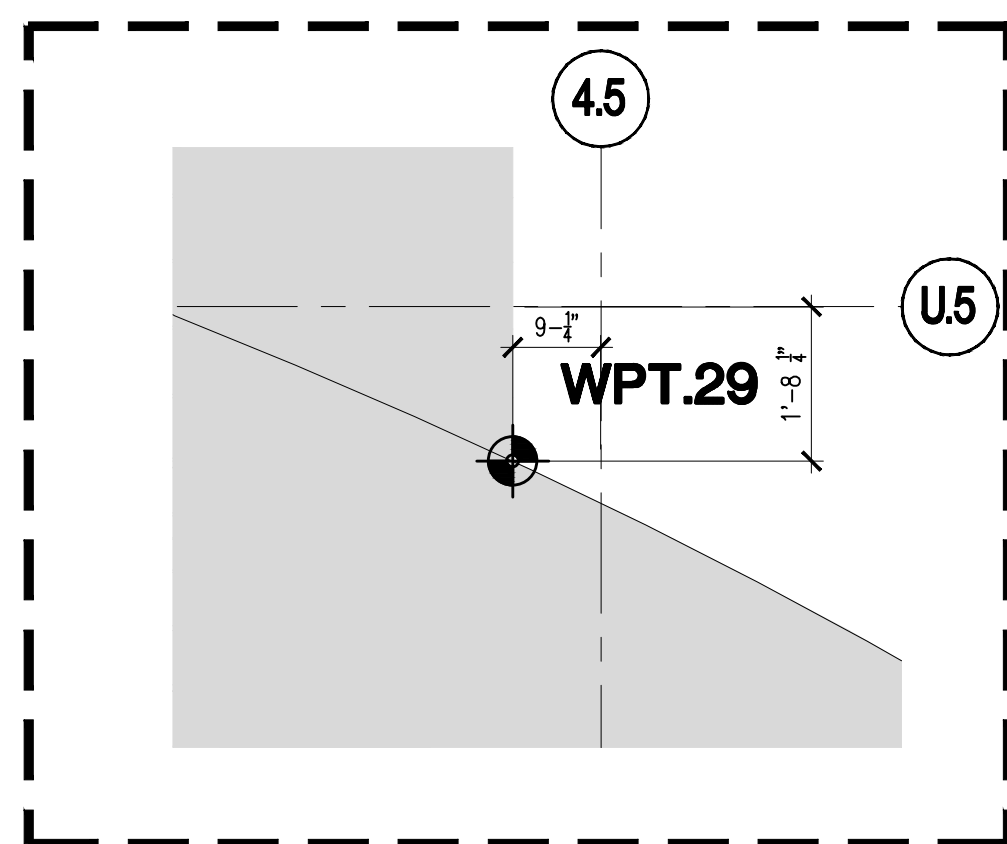

15 SCALE: 1/2" = 1'-0"

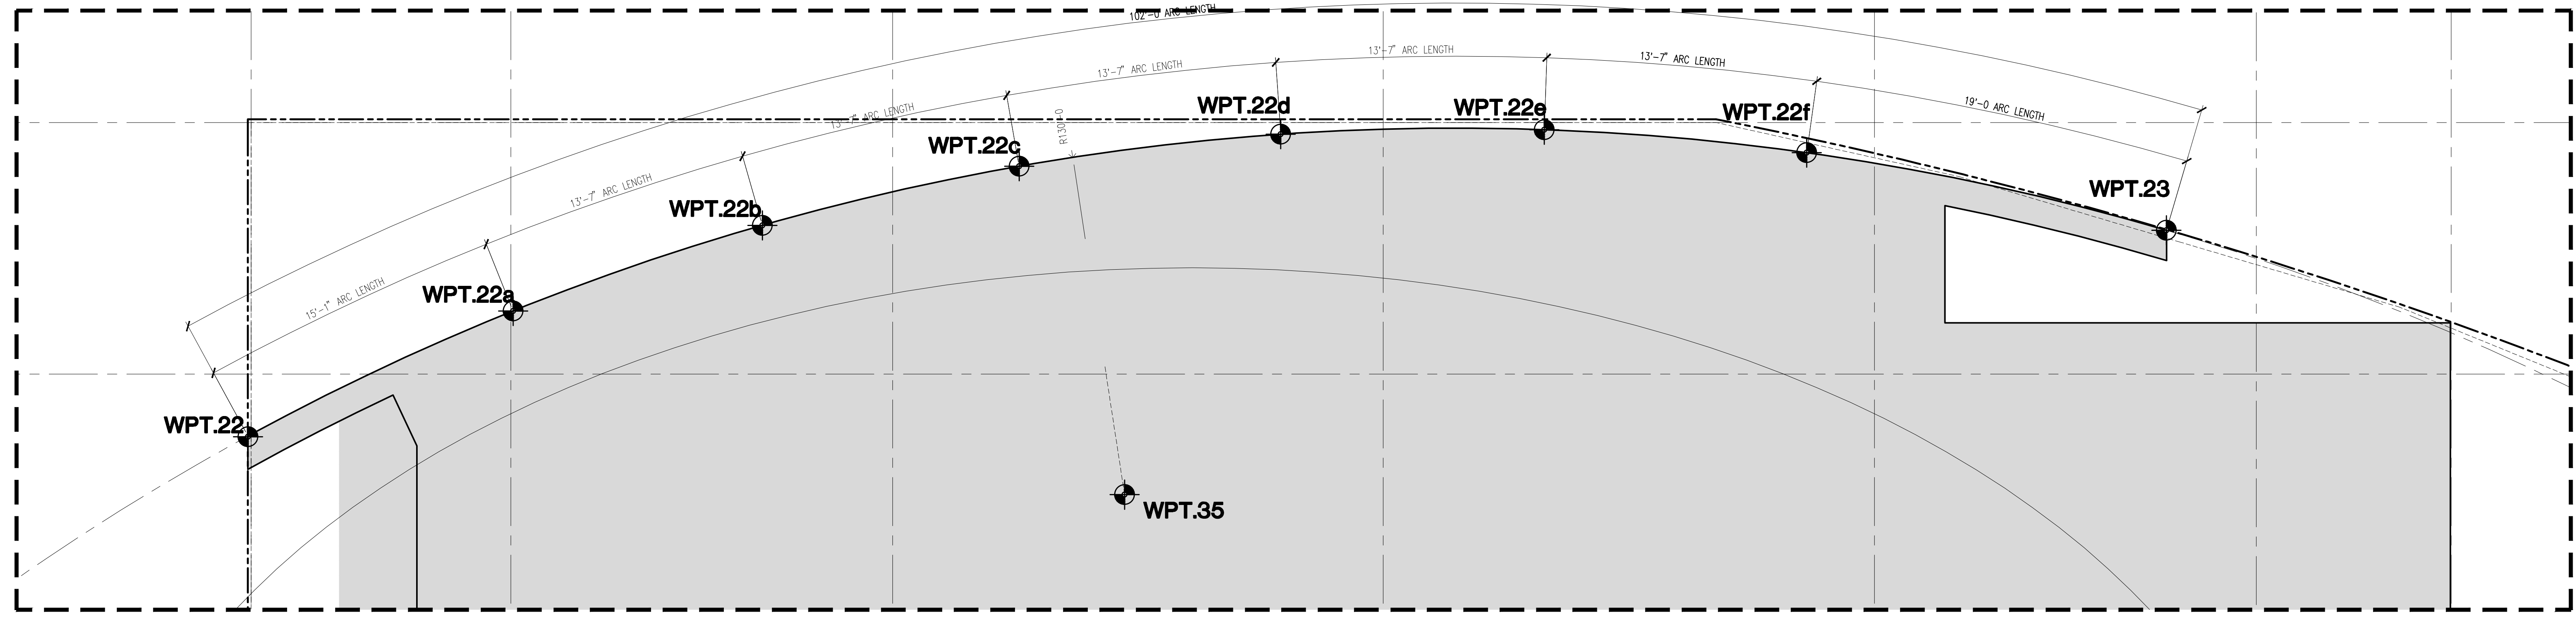

2 SCALE: 1/4" = 1'-0"