


## 2 LEVEL 5 PLAN

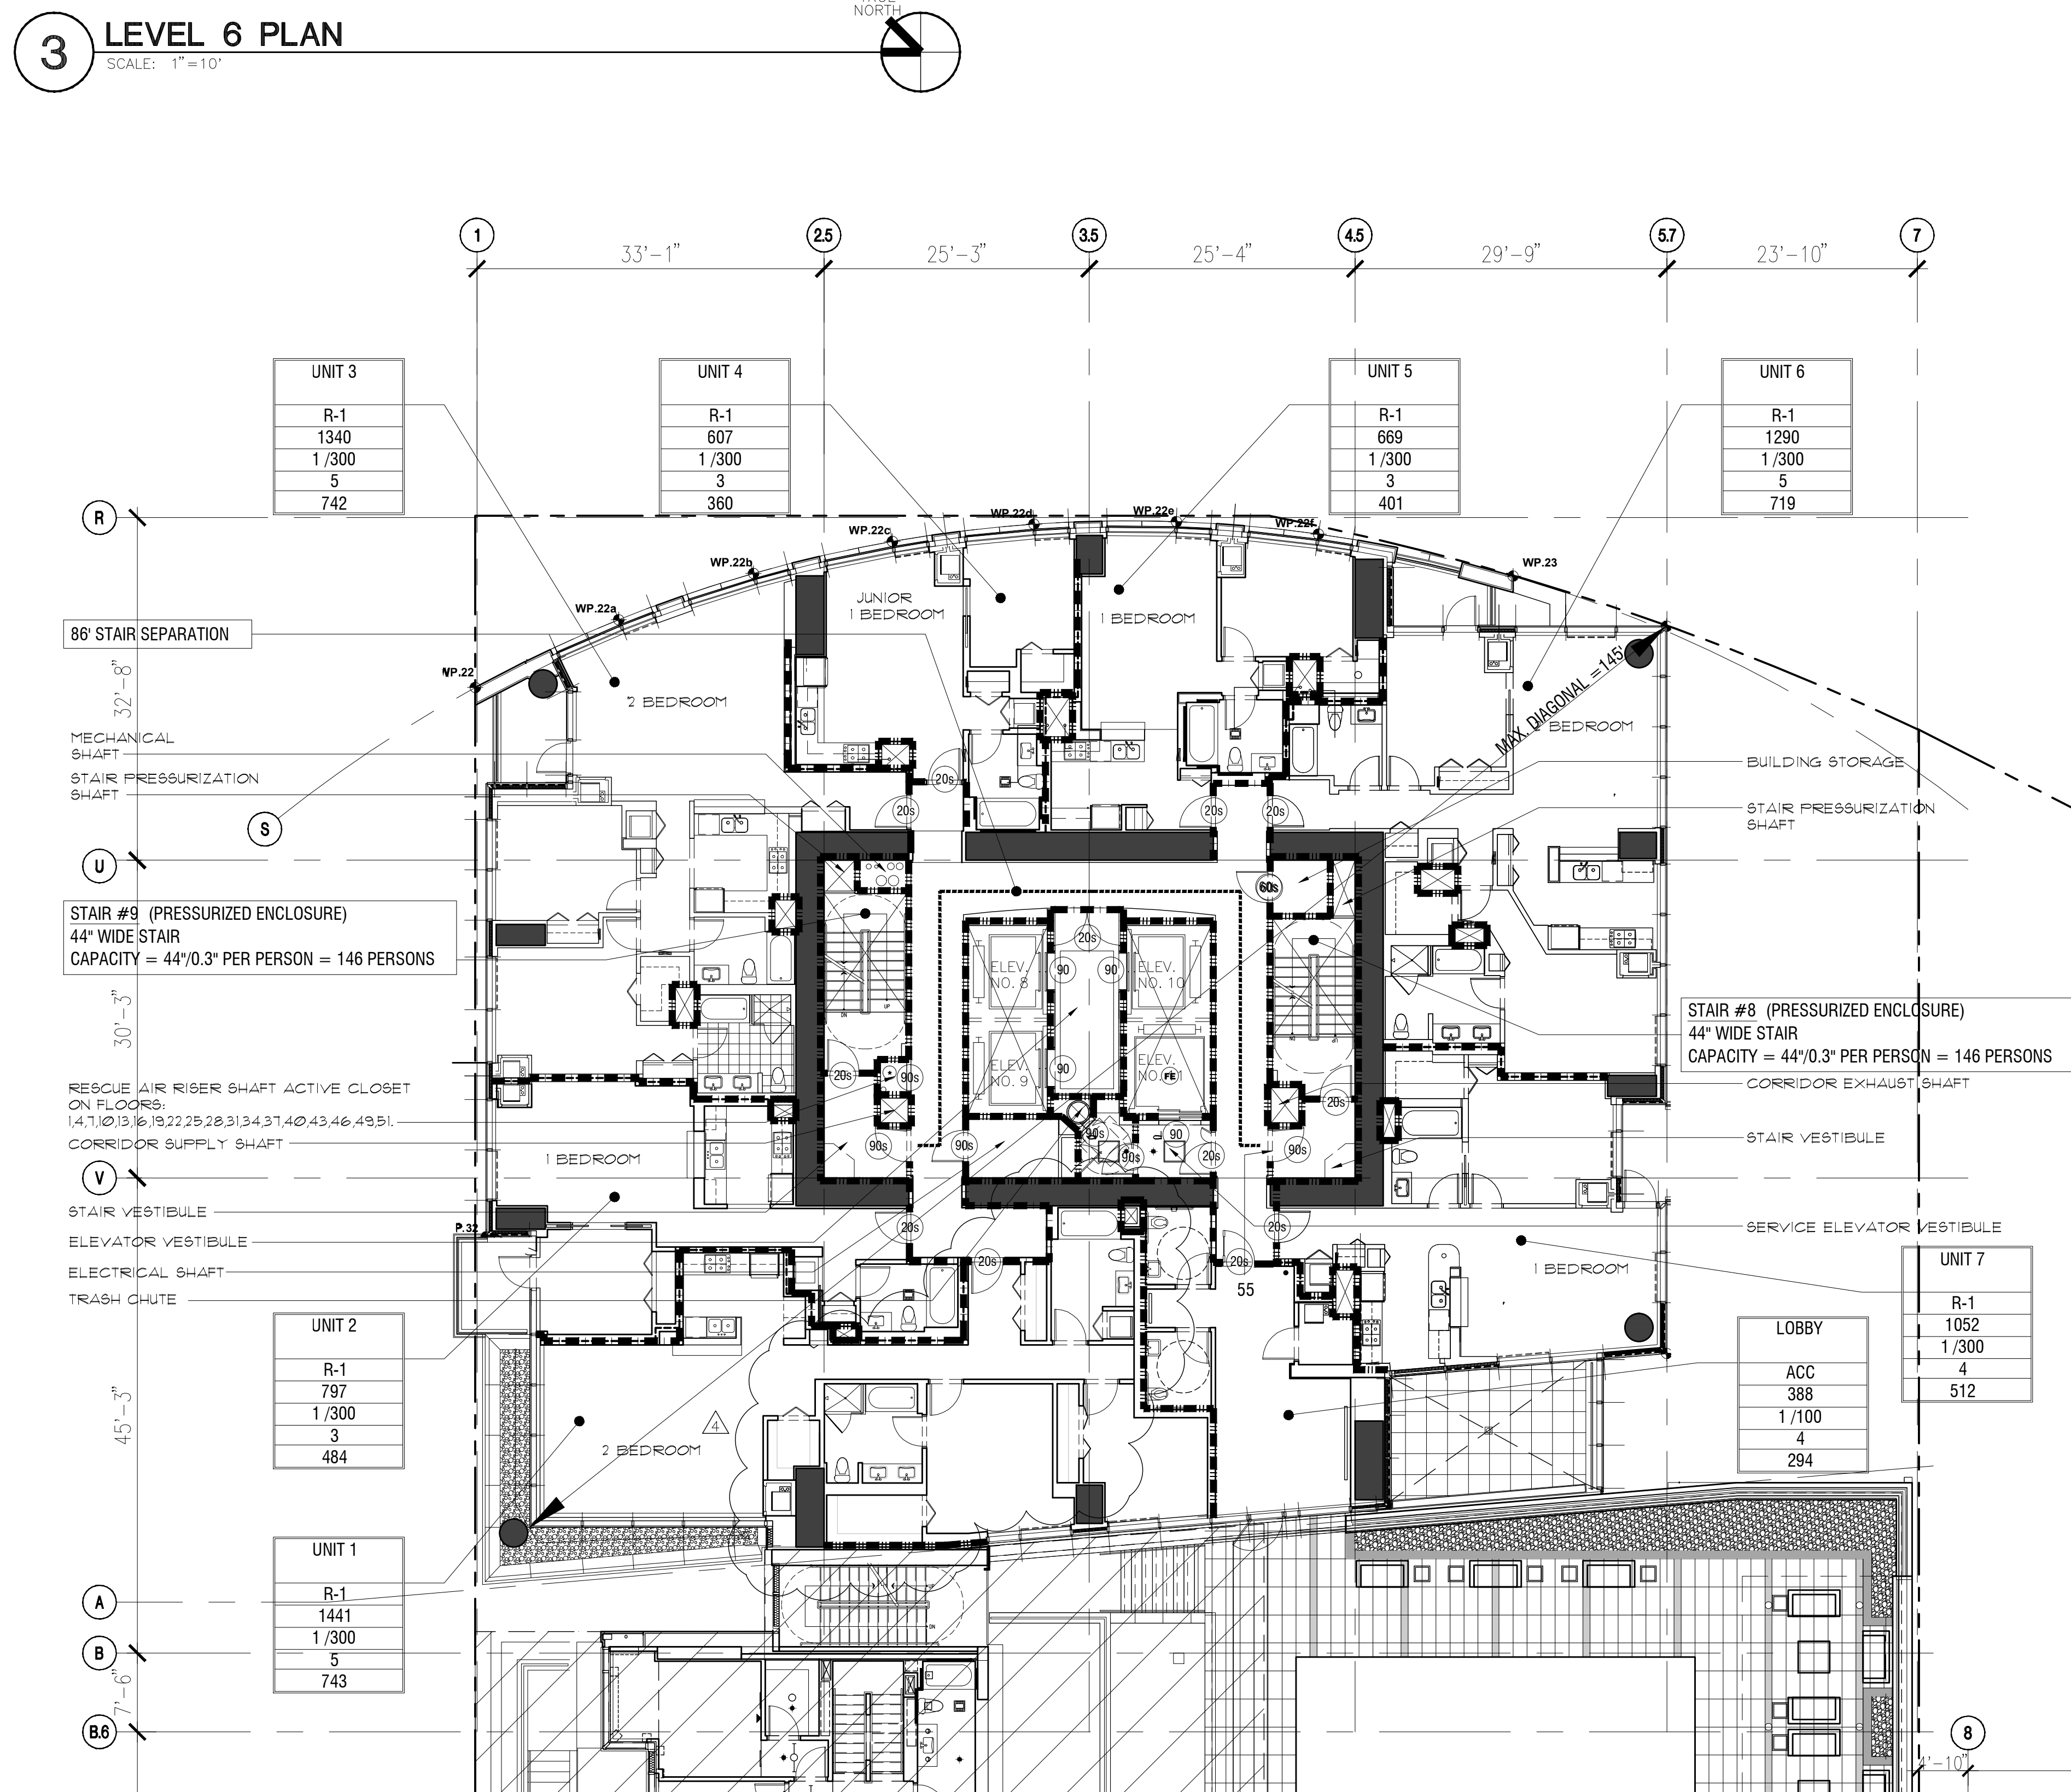

**4 LEVEL 7 PLAN**  
SCALE: 1"=10'