


LEGEND	
---	EXIT STAIR SEPARATION
---	TRAVEL DISTANCE
---	FINAL DISCHARGE ROUTE
●	EXIT DOOR
○	FINAL DISCHARGE TO PUBLIC WAY
○	FIRE DEPARTMENT ACCESS
○	FIREMAN'S ELEVATOR
○	APR FIL STATION
○	FIRE COMMAND CENTER
○	AIR STORAGE SYSTEM
PARKING STALL DESIGNATIONS:	
S	DR CAR STALL
R	REGULAR
T	TANDUM
A	ABLE
C	COMPACT
HC	DISABLED ACCESSIBLE
GARAGE	
S-3	OCCUPANCY CLASS
7800	AREA (SQ. FT.)
17,200	LOAD FACTOR
30	OCCUPANCY LOAD
0	HABITABLE AREA (SQ. FT.)
ROOM TYPE	
■	1 HR CONSTRUCTION
■	2 HR CONSTRUCTION
■	3 HR CONSTRUCTION
○	20 MINUTE-RATED
○	30 MINUTE-RATED SMOKE SEALED
○	60 MINUTE-RATED
○	90 MINUTE-RATED SMOKE SEALED
○	90 MINUTE-RATED
○	180 MINUTE-RATED SMOKE SEALED
○	180 MINUTE-RATED

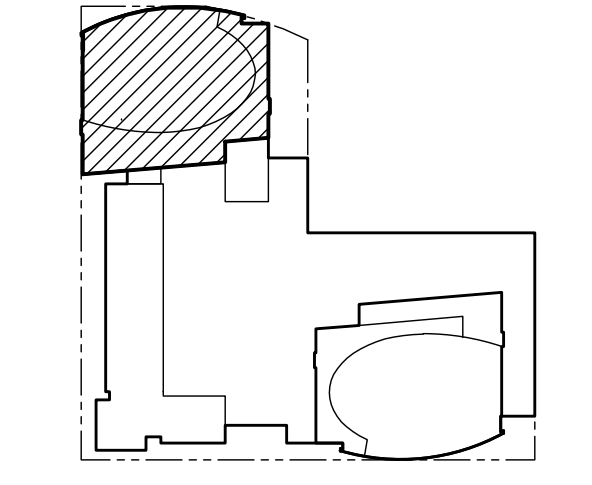


© 2007 Solomon Cordwell Buenz

07	8/24/2002	ARCHITECTURAL ADDENDUM NO.3
06	8/13/08	SITE PERMIT RESUBMISSION
05	2/22/08	95% CONSTRUCTION DOCUMENTS
04	2/09/07	DESIGN DEVELOPMENT
03	12/01/06	SITE PERMIT RESUBMISSION
02	12/13/04	SITE PERMIT APPLICATION
01	12/13/04	CONTRACTOR RFP


One Rincon Hill  
401 Harrison Street  
San Francisco, CA  
PHASE 2

PROJECT DEVELOPMENT  
PLANS  
LEVELS 8-43


Scale:  
1" = 10'-0"  
Drawn By:  
SCB  
Project Number:  
2006014  
Sheet Number:  
A0.18

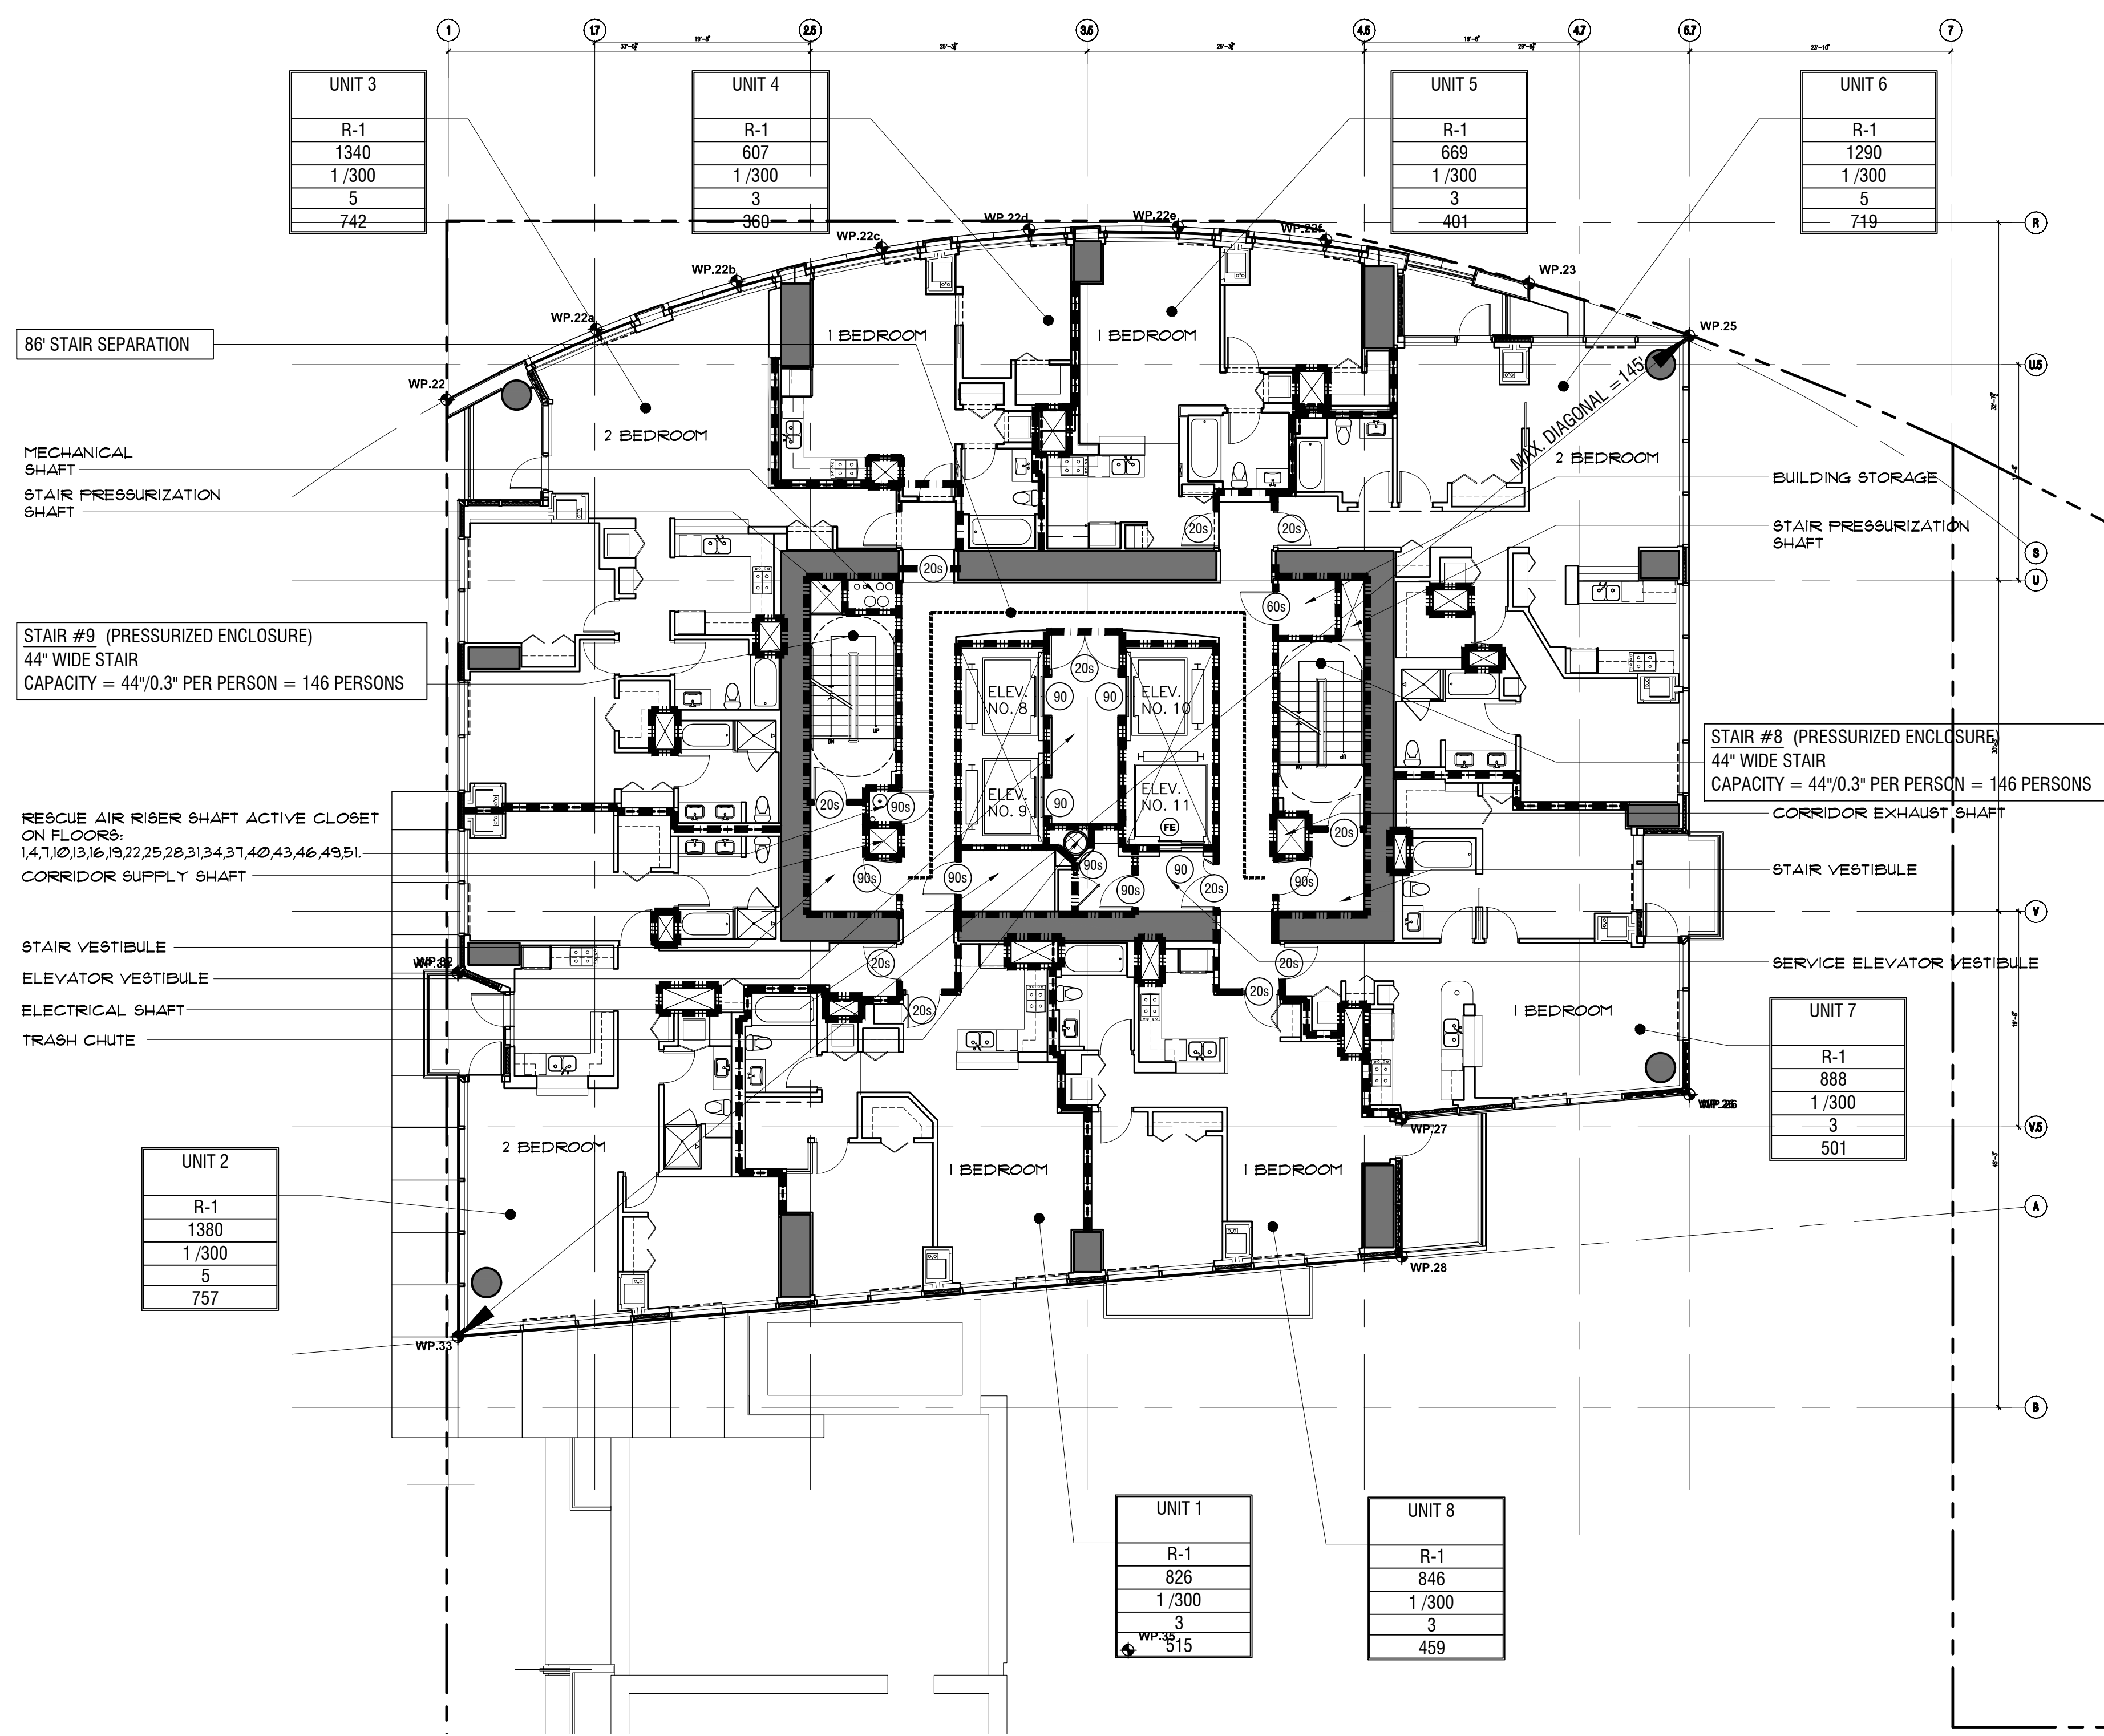


1 LEVELS 8-16 PLAN (LOWER TOWER)  
SCALE: 1"=1'-0"

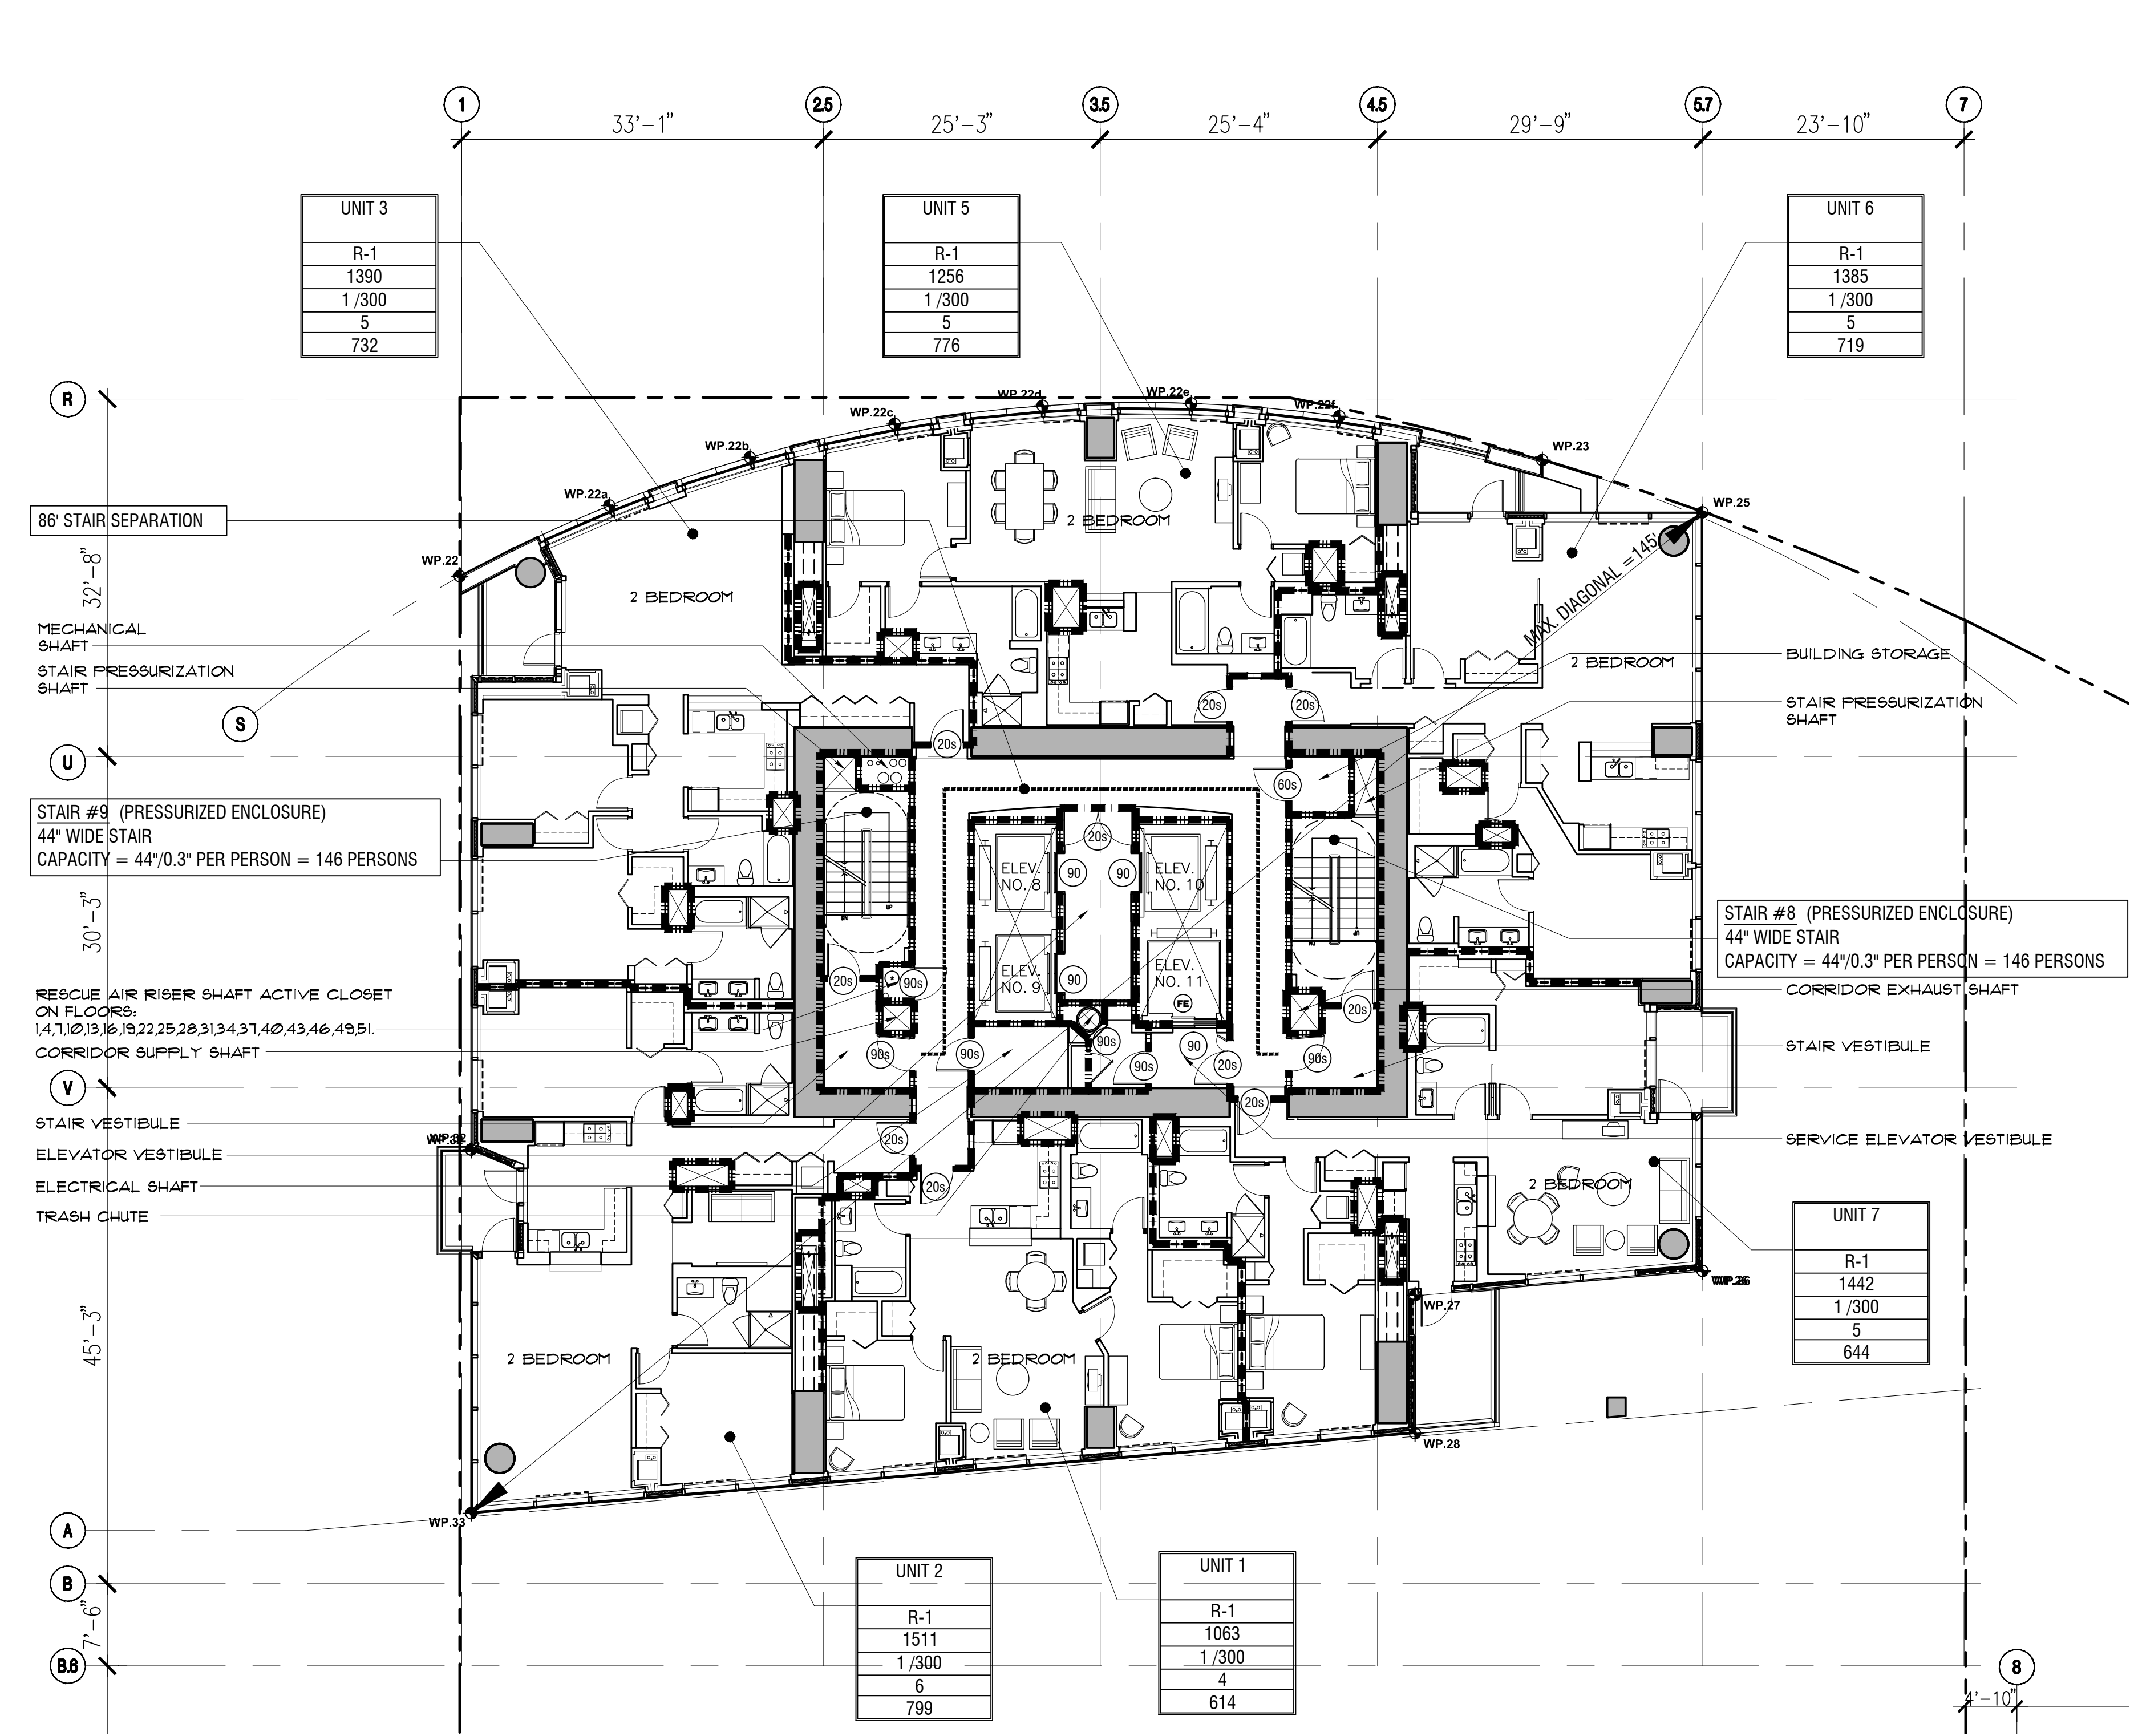

3 LEVELS 40 & 43 PLAN (OUTER OUTRIGGER)  
SCALE: 1"=1'-0"

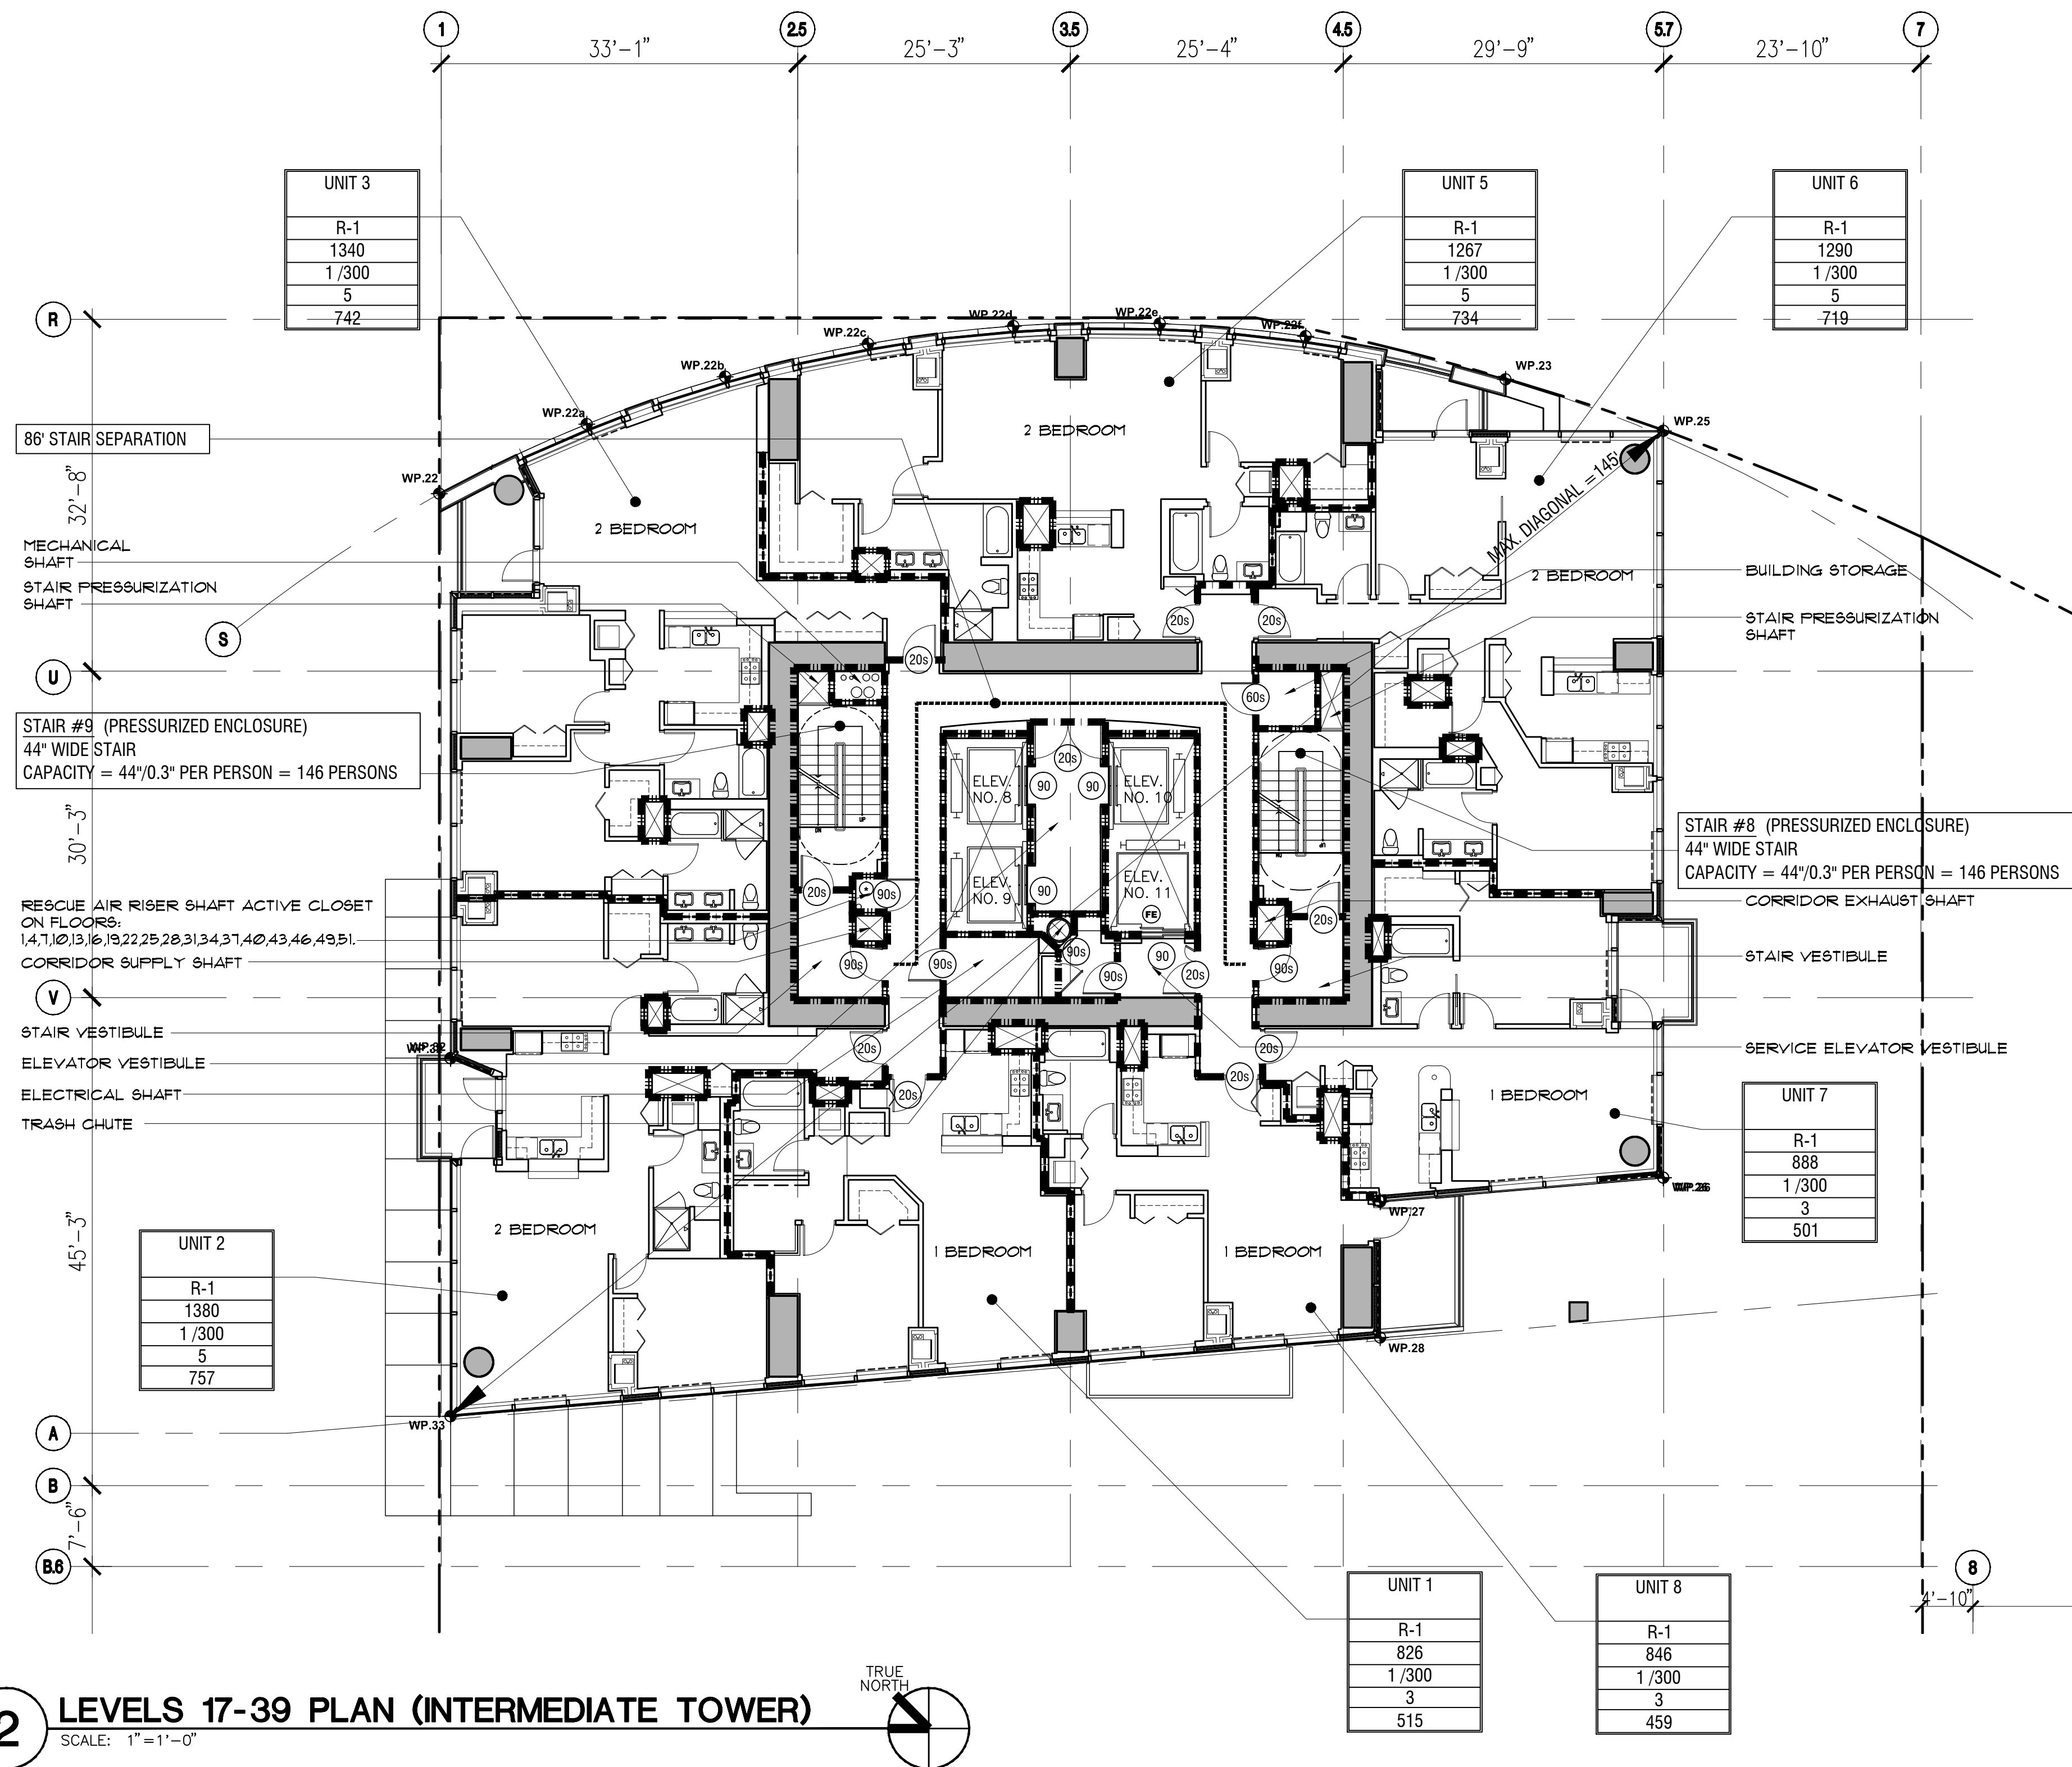

2 LEVELS 17-39 PLAN (INTERMEDIATE TOWER)  
SCALE: 1"=1'-0"

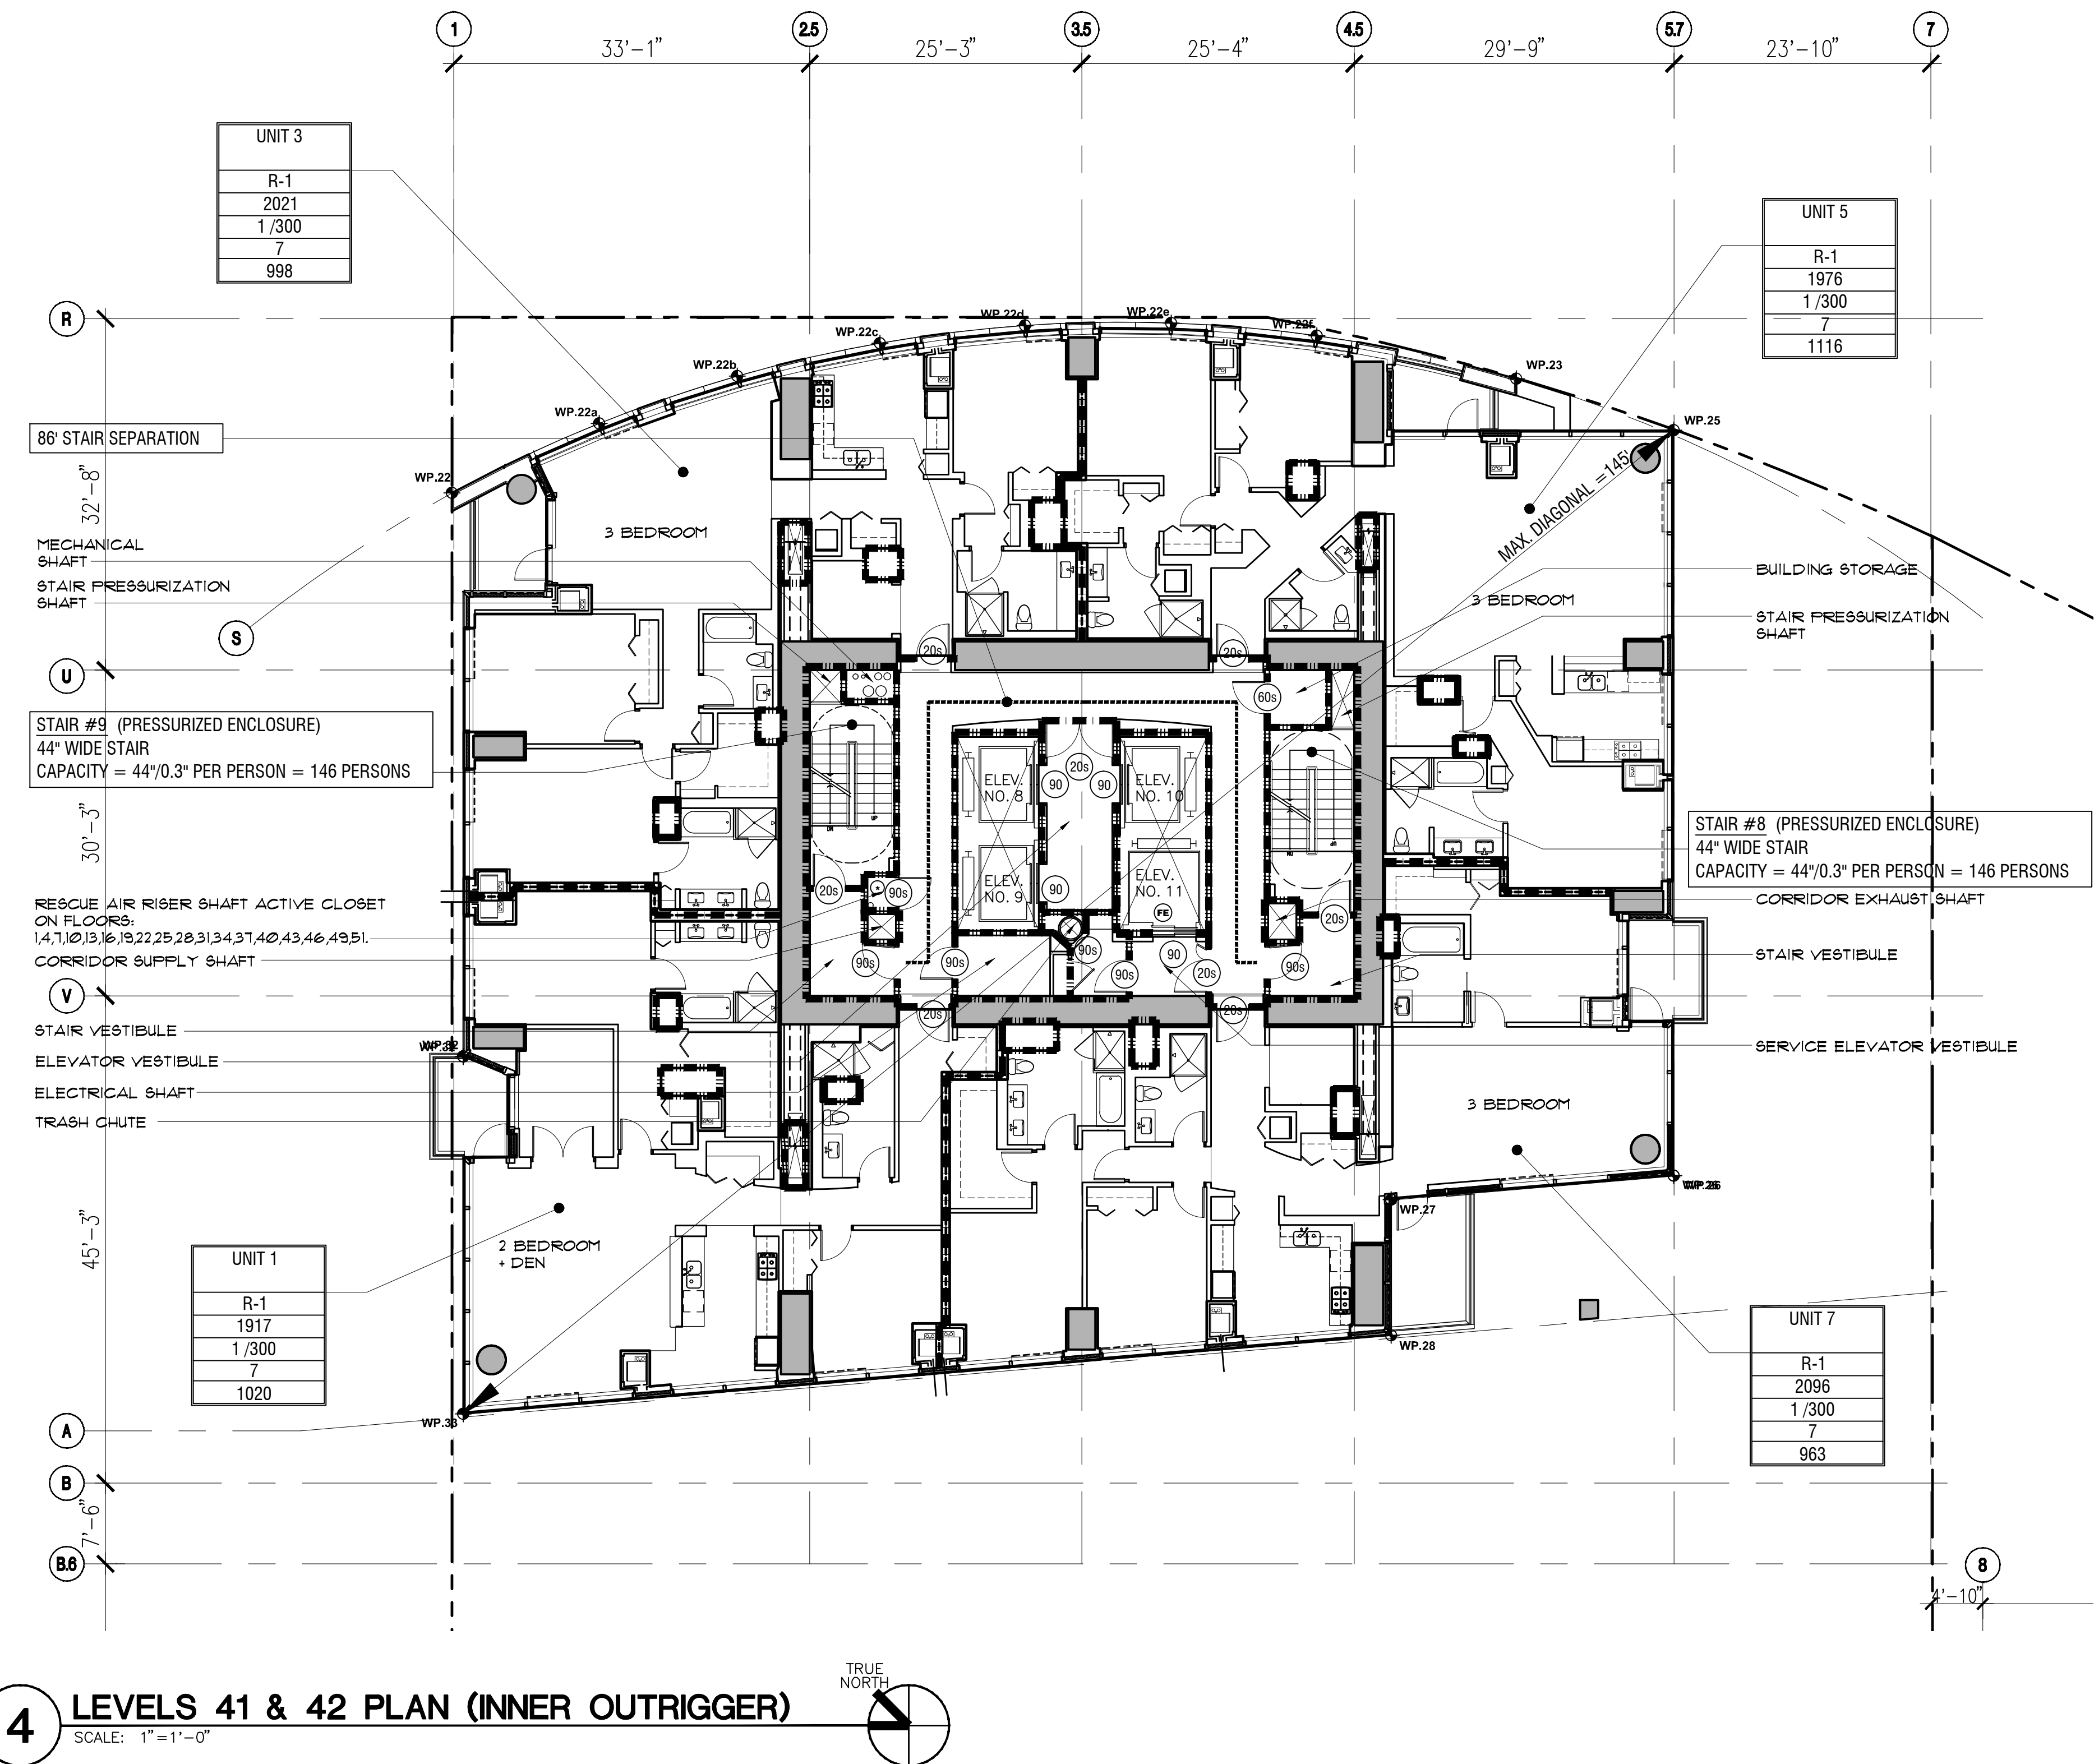

4 LEVELS 41 & 42 PLAN (INNER OUTRIGGER)  
SCALE: 1"=1'-0"