



Architecture Planning Interior Design

CALIFORNIA BUILDING CODE GENERAL
NOTES:
(APPLYS TO ALL SALES CENTER SPACES,
TYPE B OCCUPANCY)

- [illegible]

© 2007 Solomon Cordwell Buenz


03	8/24/2012	ARCHITECTURAL ADDENDUM NO.
02	2/22/08	95% CONSTRUCTION DOCUMENTS
01	2/09/07	DESIGN DEVELOPMENT

RECORD

One Rincon Hill
401 Harrison Street
San Francisco, CA
PHASE 2

LEVEL 8-16
ACCESSIBILITY PLAN
(INTERMEDIATE
TOWER)

Scale: 1/4"=1'-0"	Sheet Number:
Drawn By: MCA	A0.73
Project Number: 2006014	

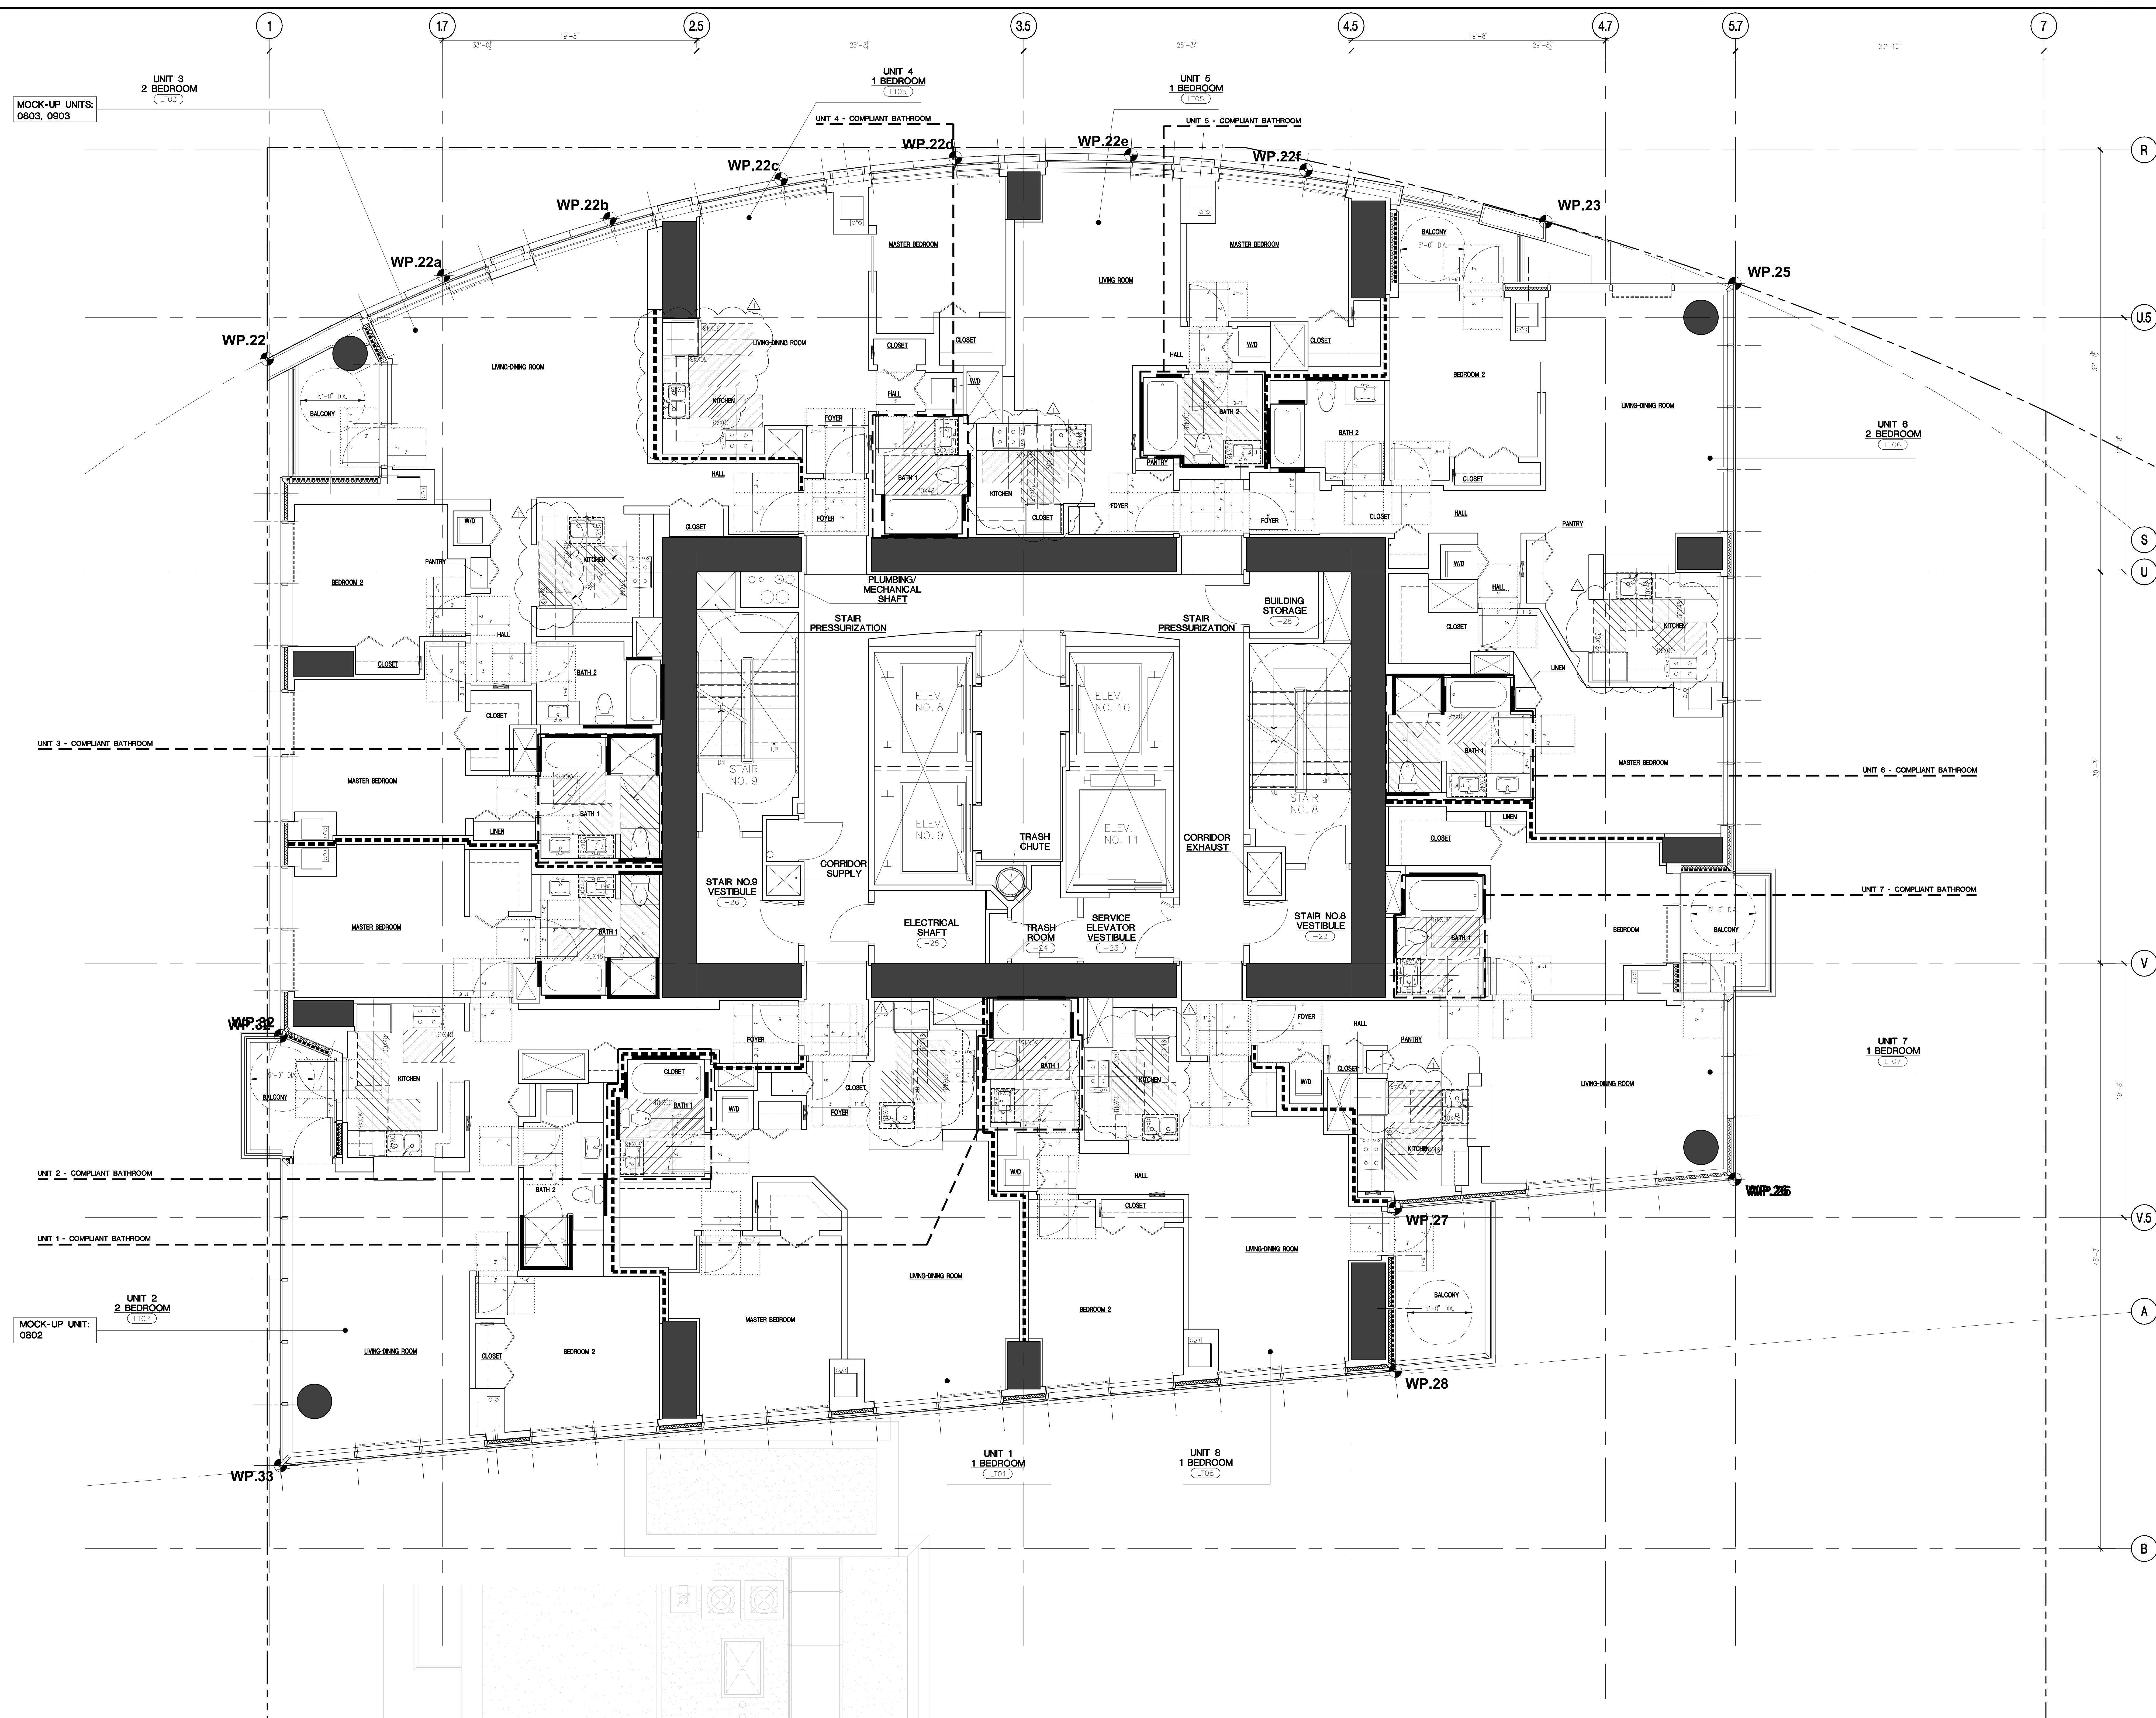

LEVEL 8-16 ACCESSIBILITY PLAN
SCALE: 1/4" = 1'-0"

