

LEGEND:

- SURFACE DRAINED PAVING SYSTEM
COLORED CONCRETE PAVING W/ 2%
SLOPE TO DRAIN.
O/ WATERPROOFING MEMBRANE WP-3
O/ SLOPED TOPPING SLAB - 2% MIN.
SEE DETAIL 2(A)/1.
- OPEN JOINT PAVING SYSTEM
PEDESTAL SUPPORTED STONE PAVING.
STONE (S/LD. FOR STONE SPEC AND
FINISH)
O/ WATERPROOFING MEMBRANE WP-3
O/ SLOPED TOPPING SLAB - 2% MIN.
SEE DETAIL 2(A)/1.
FOR DRAIN AND FIELD SEE A101 AND
A102.
- POROUS PAVING SYSTEM
POROUS PAVING.
QUINNED CONCRETE SAND
O/ DECOMPOSED GRANITE
O/ COMPACTED SUBGRADE
O/ WATERPROOFING MEMBRANE WP-3
O/ SLOPED TOPPING SLAB - 2% MIN.
SEE DETAIL 2(A)/1.
FOR DRAIN AND FIELD SEE A101 AND
A102.
- LANDSCAPED PLAZA AND PLANTER
SYSTEM
SOIL
O/ PROTECTION COURSE/ROOT
BARRIER
O/ DRAINAGE COMPOSITE
O/ WATERPROOFING MEMBRANE WP-3
SEE DETAIL 3(A)/1.
- WATER ELEMENT
REFLECTING POOL
MUDSET STONE
FOR STONE SPEC AND FINISH S/LD.

NOTE:
SEE SHEETS A101/A102 FOR PAVEMENT
DESIGNATION
SEE LANDSCAPE DRAWINGS FOR LANDSCAPE
FURNITURE

GENERAL NOTES


1. REFER TO A101 AND A102 FOR BUILT-UP
SUBDIVISION EXTENT AND DRAIN LAYOUT
INFORMATION
2. REFER TO LANDSCAPE DRAWINGS FOR
EXTERIOR OUTLETS
3. EXTERIOR LIGHT FIXTURE INFORMATION
- REFER TO LANDSCAPE DRAWINGS FOR LUMINAIRE
SCHEDULE AND LOCATION
- REFER TO DRAWINGS FOR WATER FEATURE
FIXTURE LAYOUT
- REFER TO ARCHITECTURAL DRAWINGS FOR
LANDSCAPE FIXTURE POSITIONS. SEE ELEVATIONS
FOR LIGHT LOCATION.
4. FOR PLANTER WALL AND WATERFEATURE AREA
USE REINFORCED CONCRETE BUILT UP SLAB S.D.
W/ CRYSSTALLINE WATERPROOFING ADDITIVE.
5. FOR GRADING OUTSIDE THE BUILDING S/LD.
6. TOP OF MUDCH AT PLANTERS SHOULD BE 1"
BELOW THE BOTTOM OF INSIDE FACE OF STONE/
INTEGRAL COLOR CONCRETE WALL.

TYPICAL PAVEMENT PATTERN


- ST-10 (B4) STONE FIELD
PAVERS (TYP.) 16' x 33'
ST-10 (S6) STONE ACCENT
PAVERS (TYP.) 8' x 32'

LIGHT FIXTURE LEGEND


- RECESSED WALL LUMINAIRE
 LANDSCAPE UPLIGHT
 BOLLARD LIGHT
 WATER FEATURE UPLIGHT
 DRIVEWAY/WALKWAY LIGHT-
FIXTURE MOUNTED LUMINAIRE

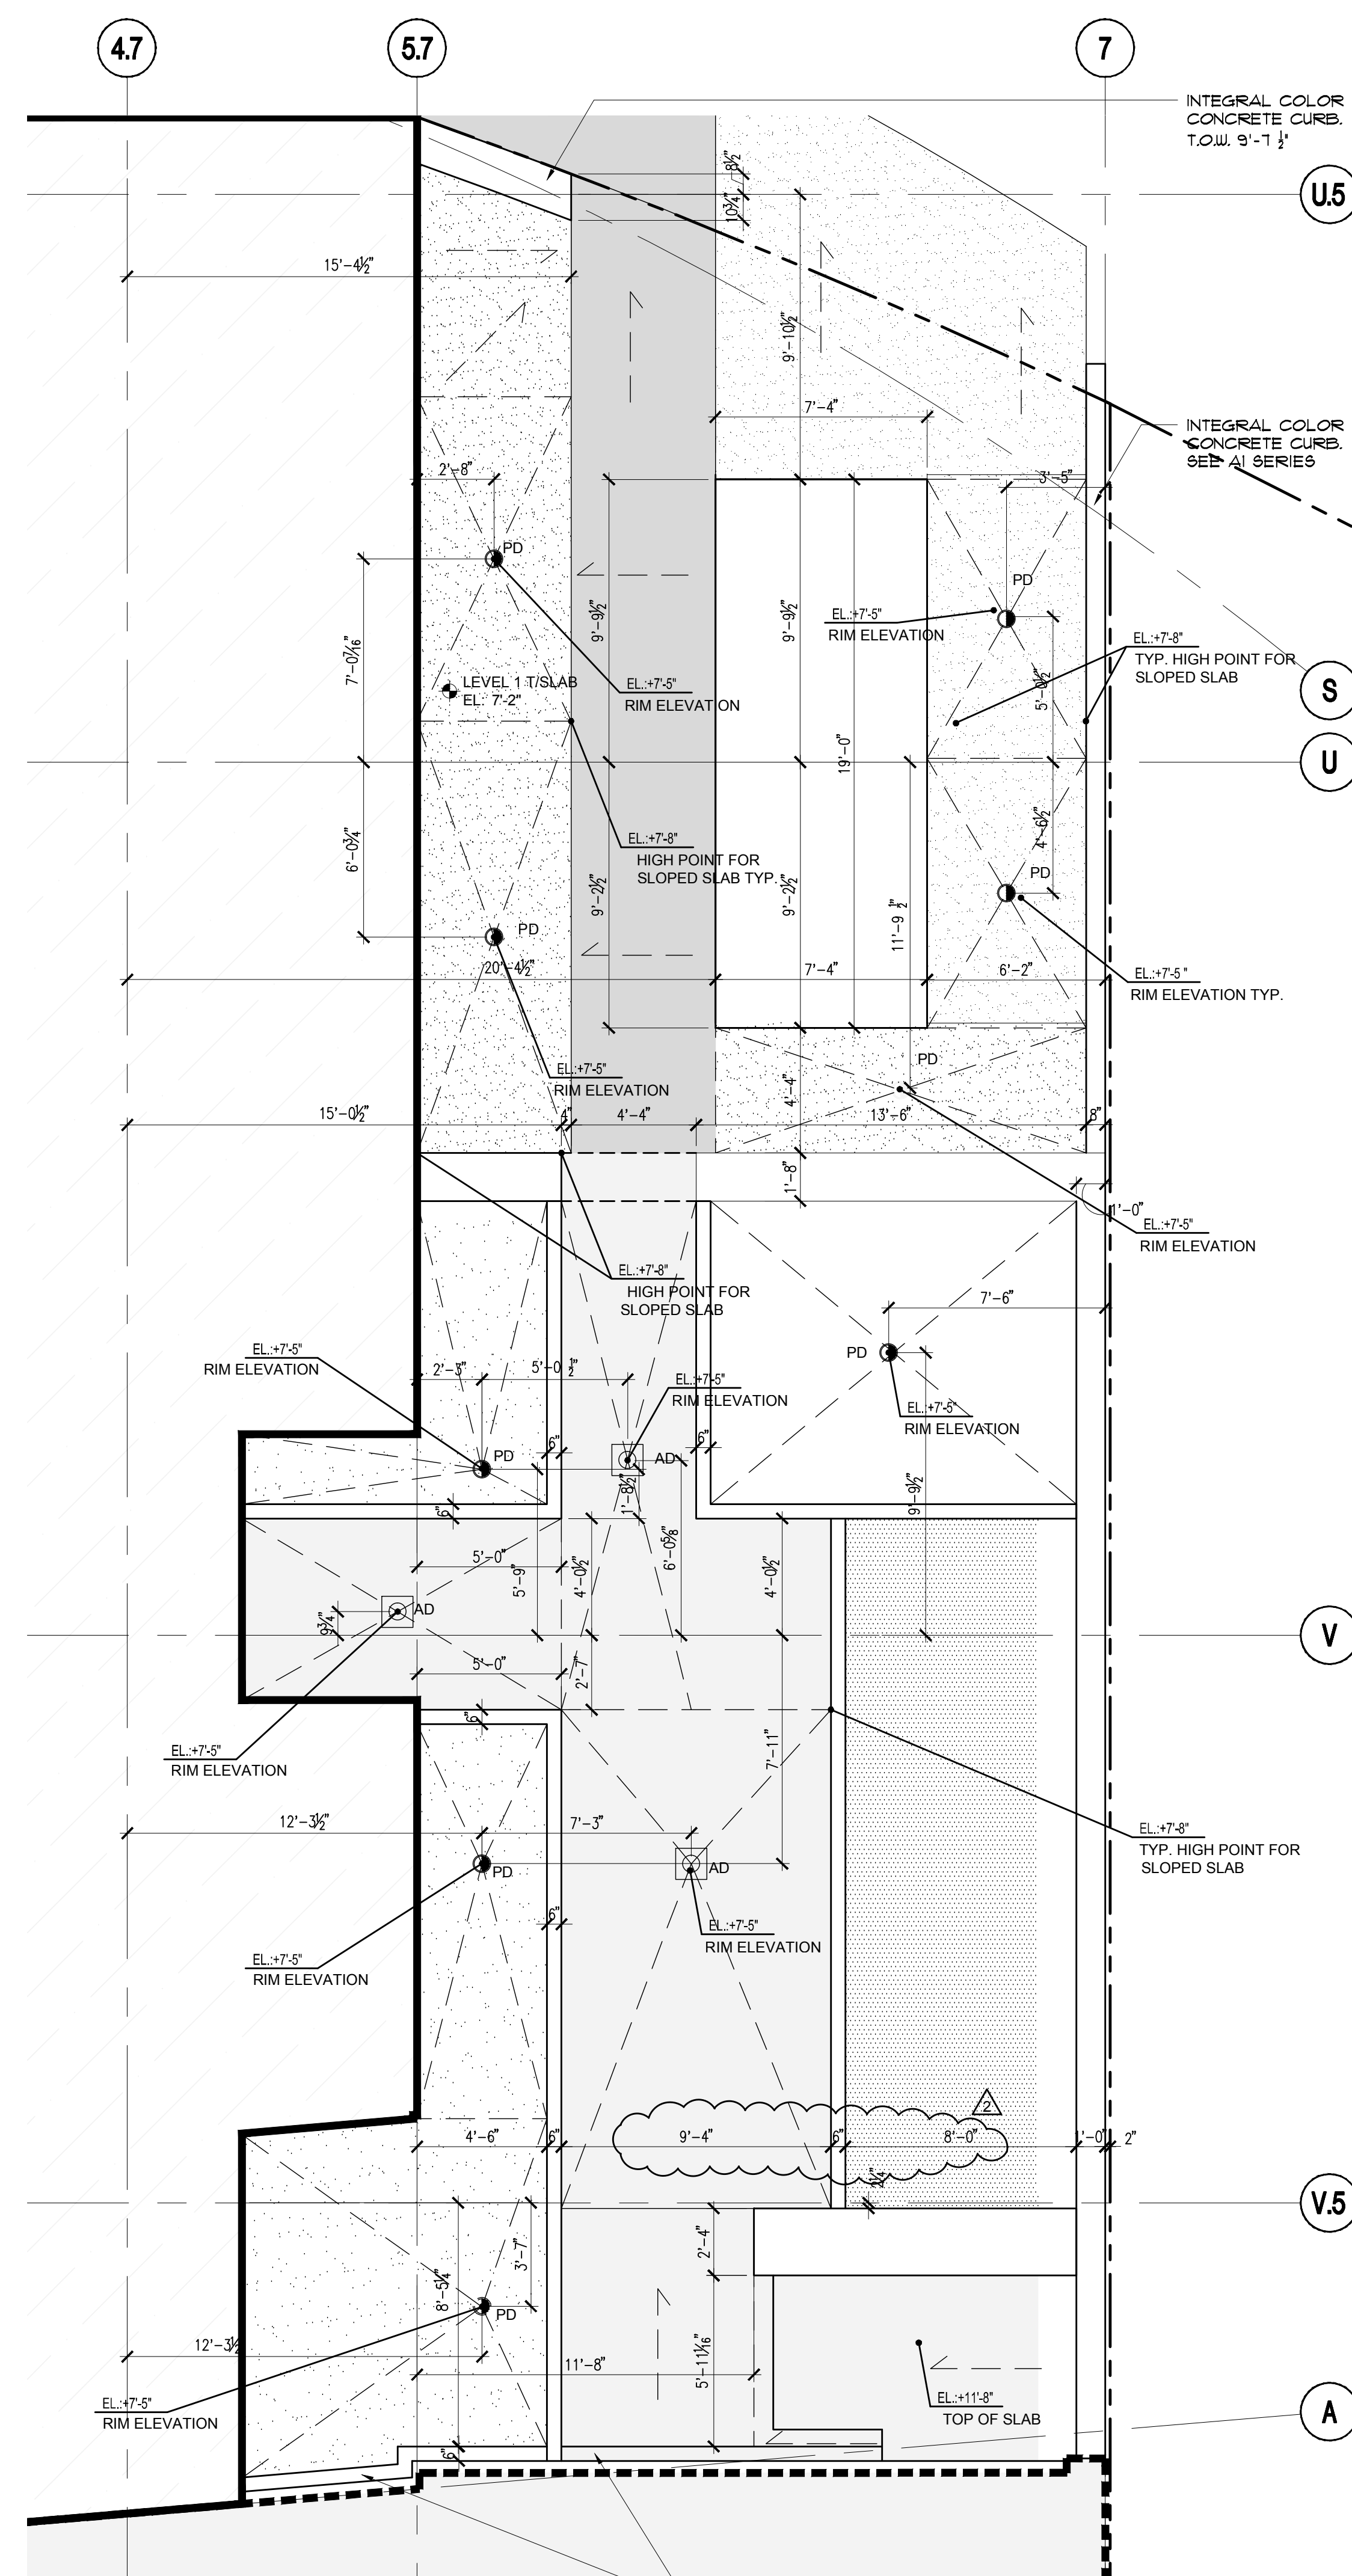


4 PARTIAL ENLARGED SLAB PLAN (STREET)
SCALE: 1/4" = 1'-0"

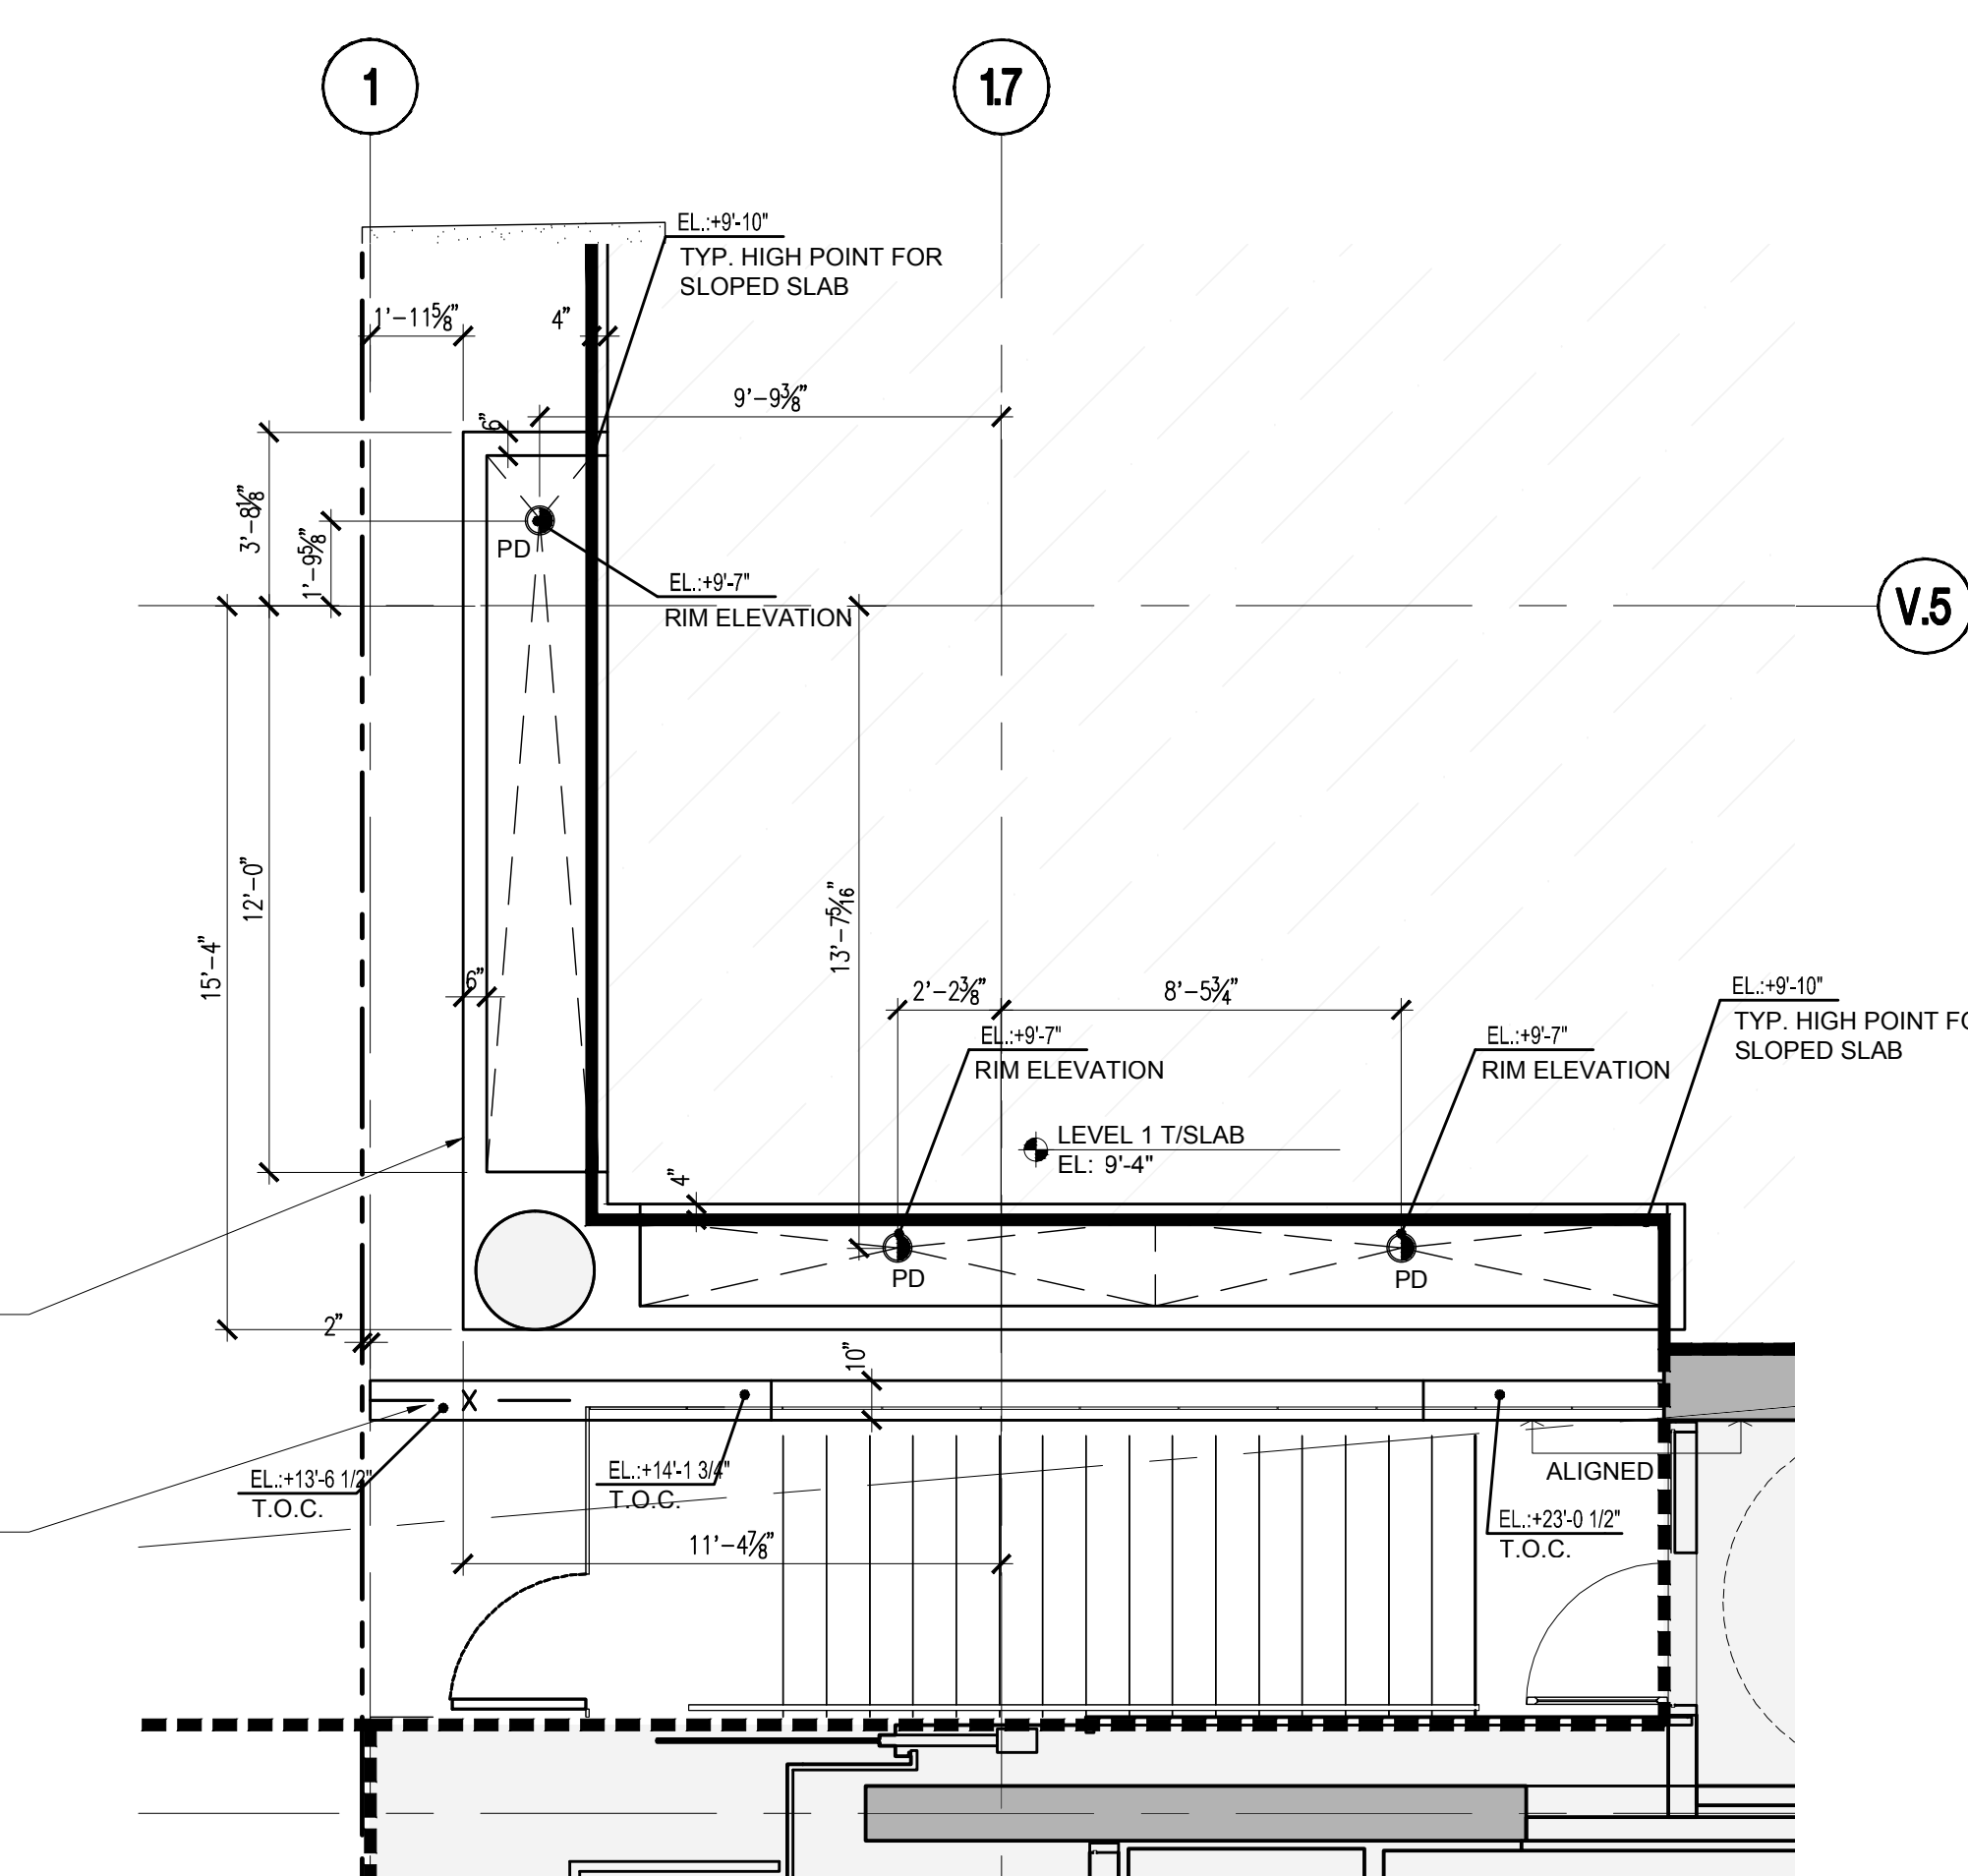

3 PARTIAL ENLARGED SLAB PLAN (STREET)
SCALE: 1/4" = 1'-0"

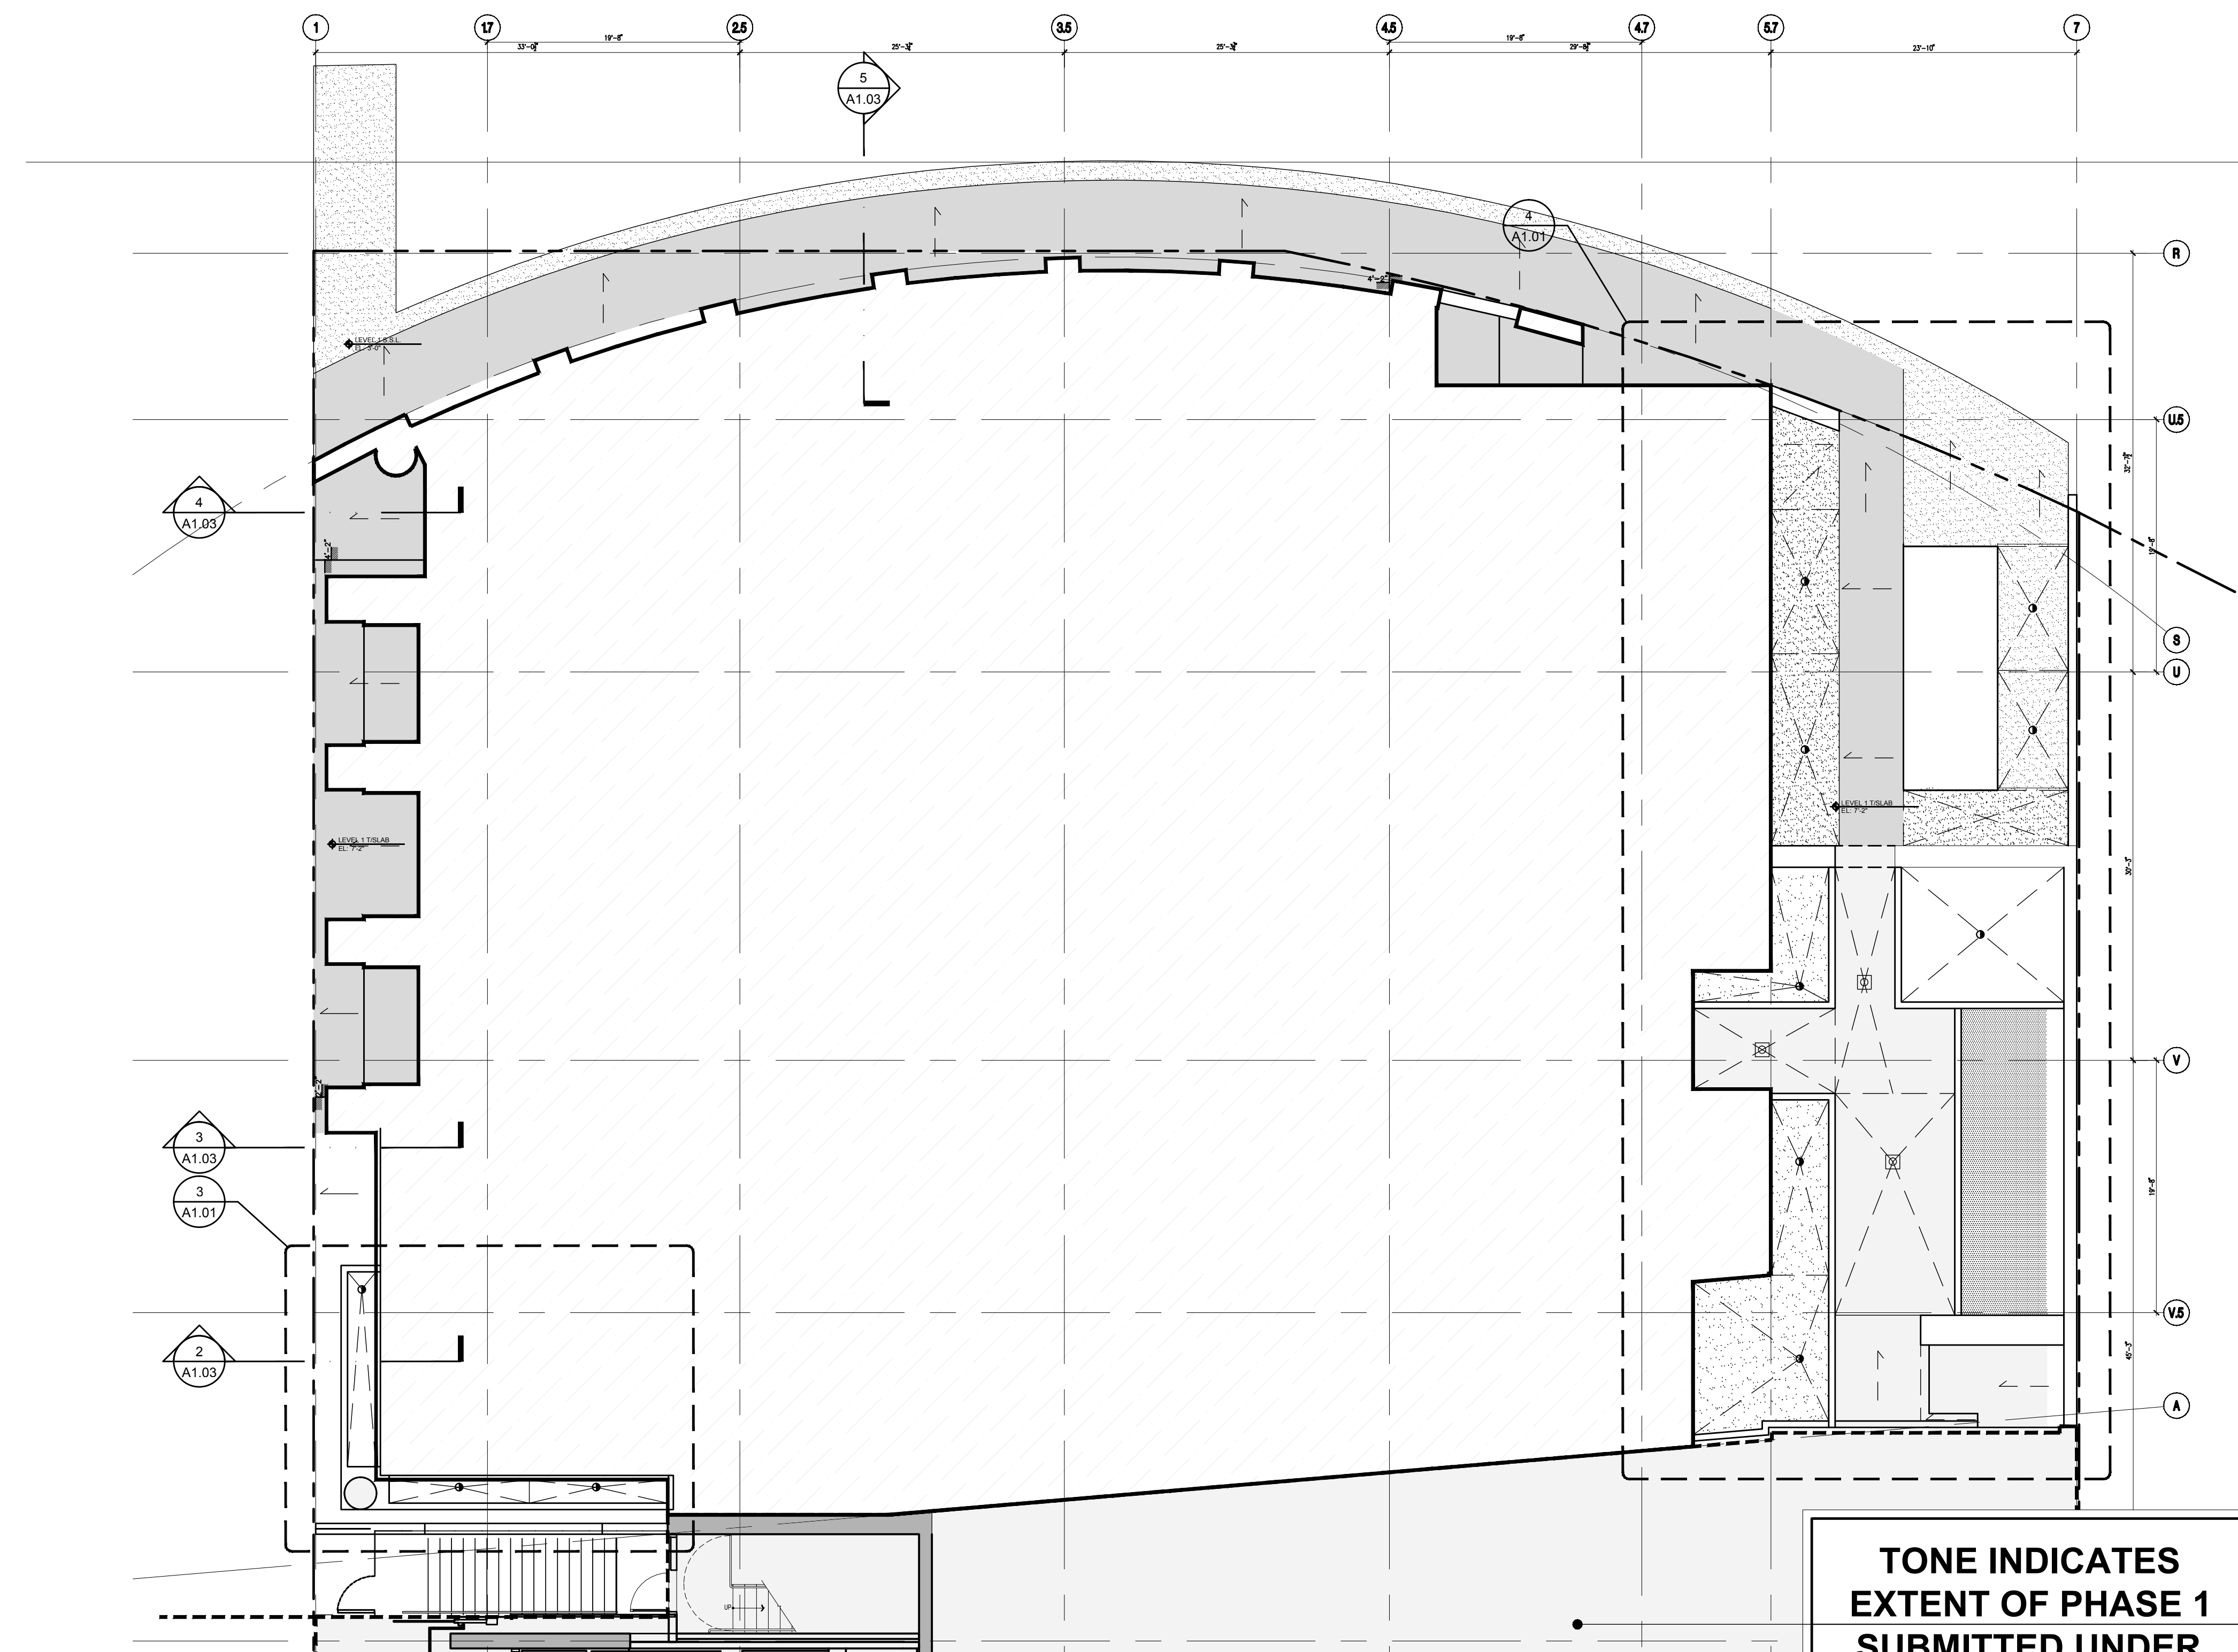

2 LEVEL 1 SLAB PLAN (STREET)
SCALE: 1/8" = 1'-0"

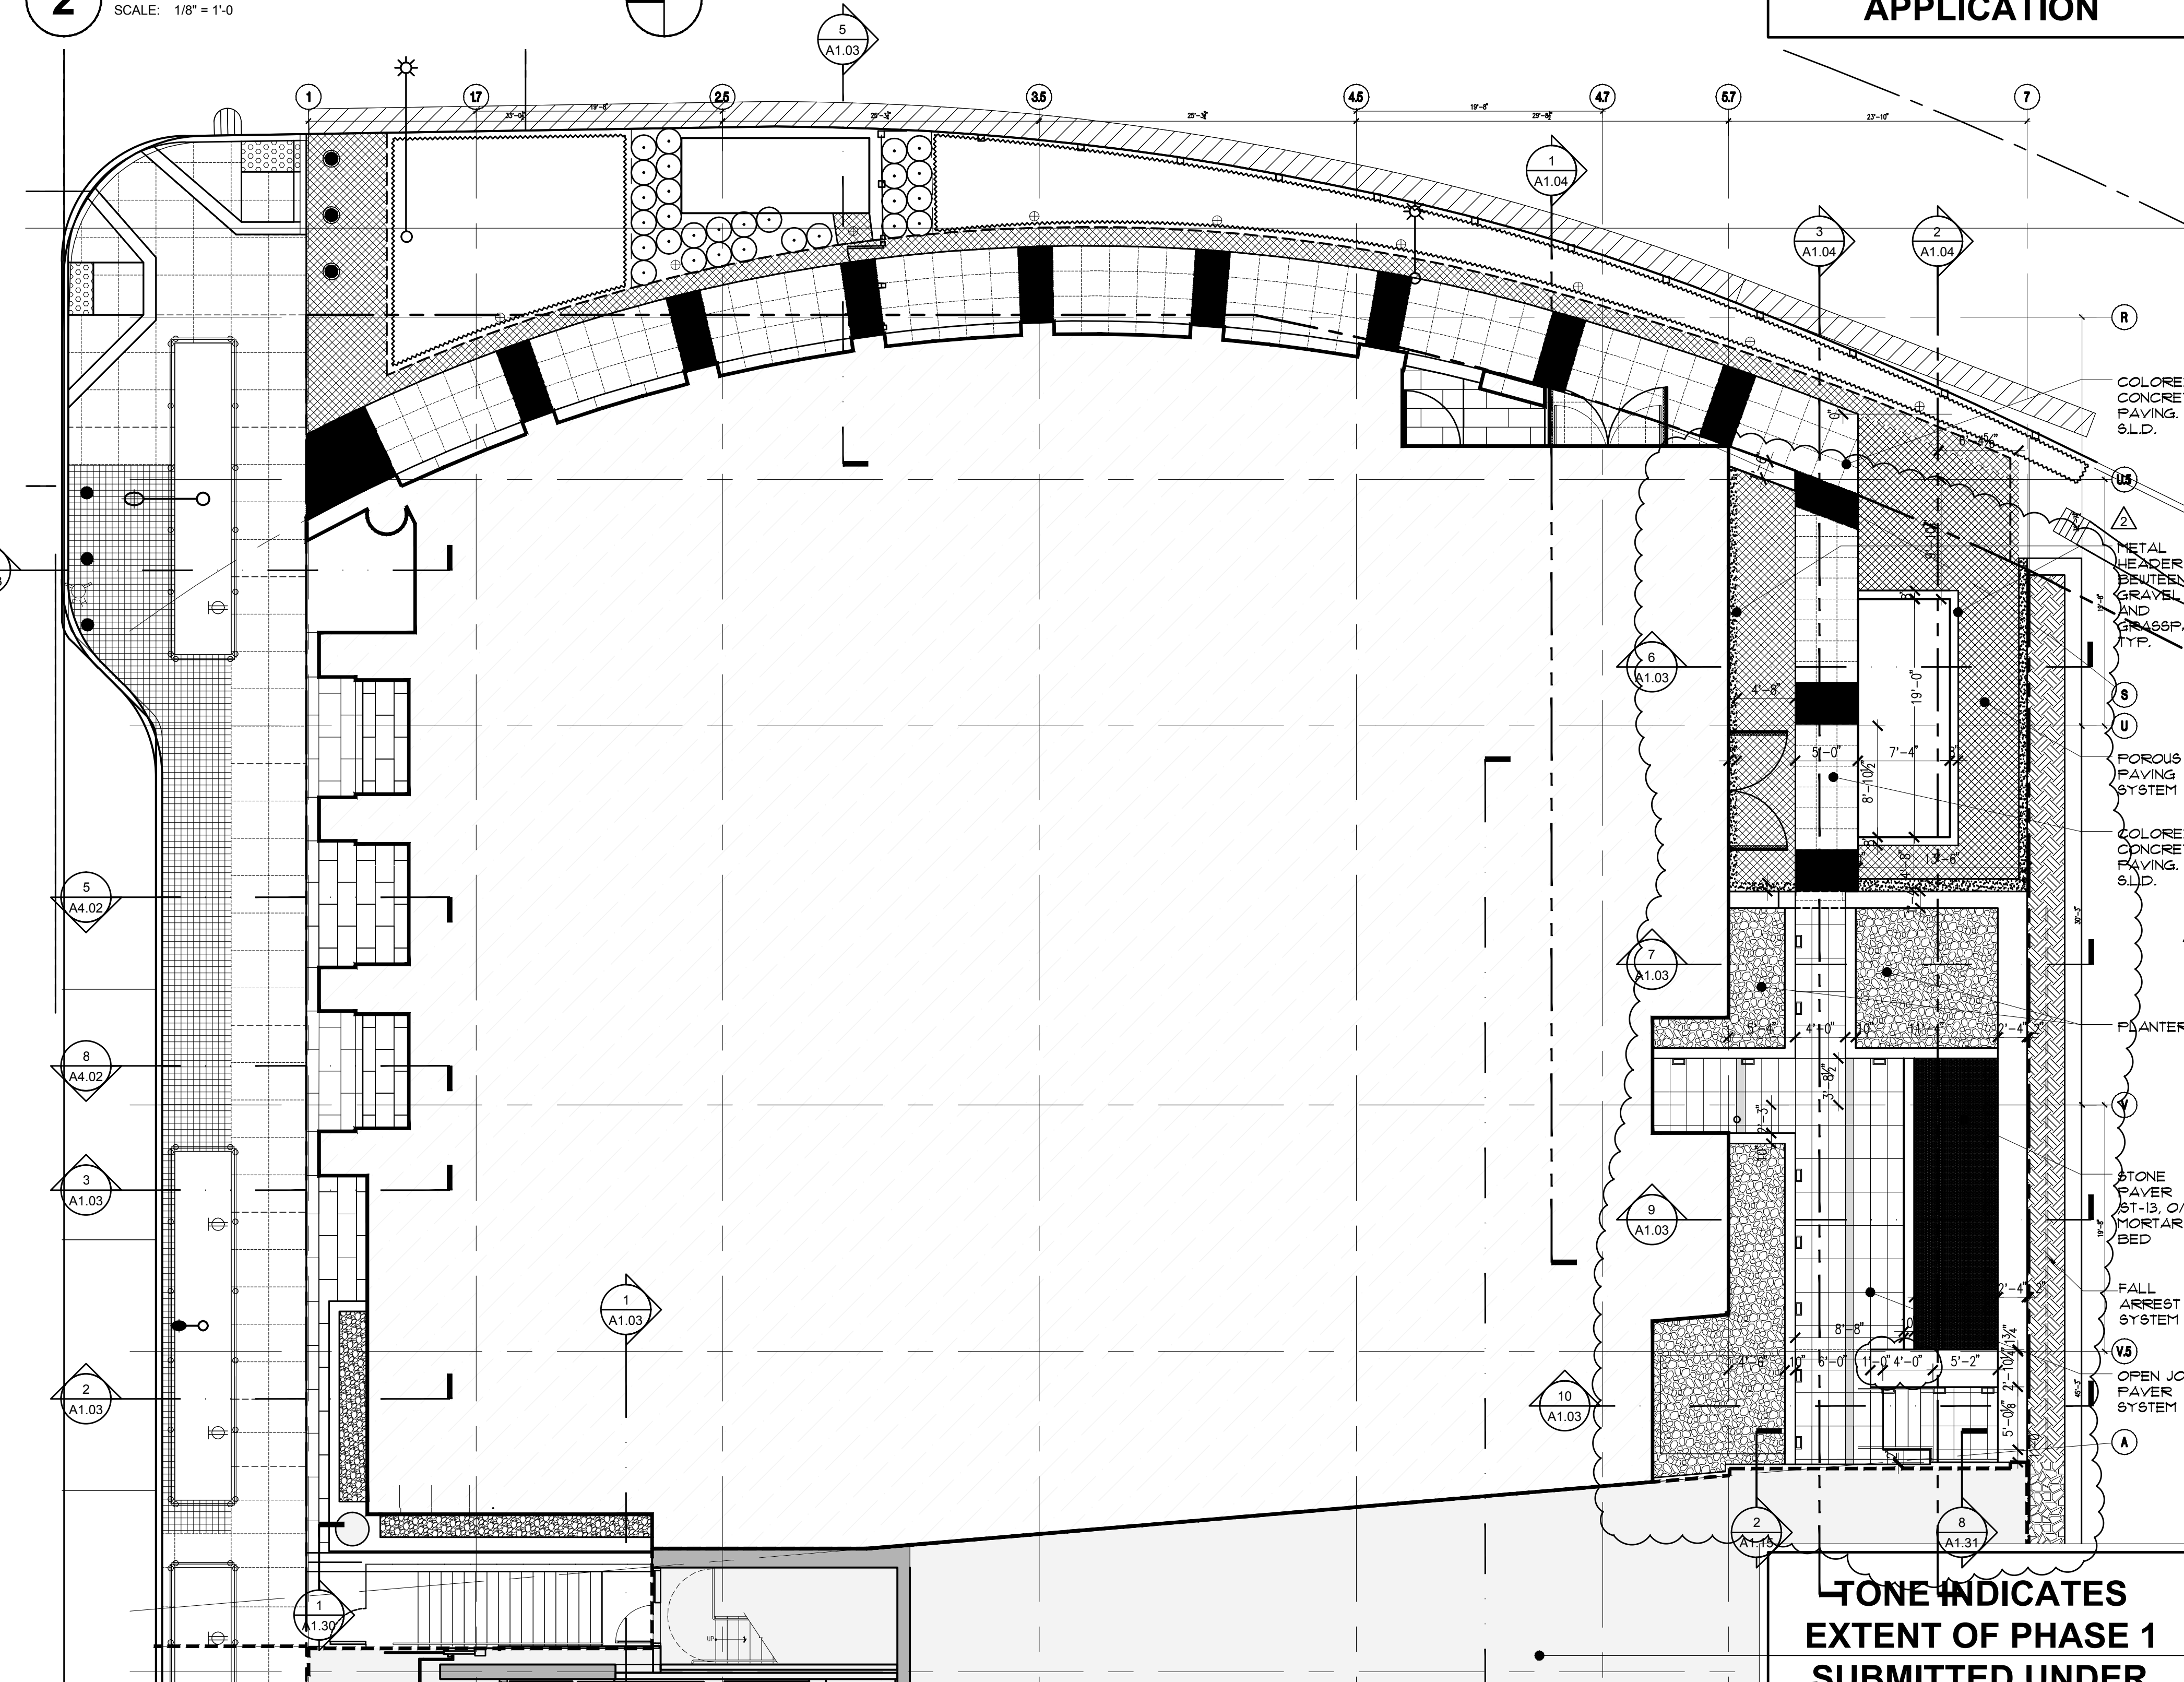

1 LEVEL 1 PLAN (STREET)
SCALE: 1/8" = 1'-0"

TONE INDICATES
EXTENT OF PHASE 1
SUBMITTED UNDER
SEPARATE
APPLICATION

TONE INDICATES
EXTENT OF PHASE 1
SUBMITTED UNDER
SEPARATE
APPLICATION




SCB

Solomon Cordwell Buenz
& Associates Inc.

Architecture Planning Interior Design

625 North Michigan Avenue
Suite 800
Chicago, Illinois 60611
tel 312 896 1100 fax 312 896 1200

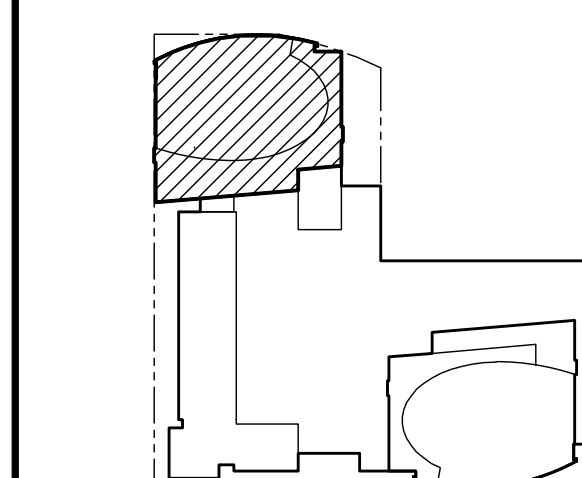

© 2007 Solomon Cordwell Buenz

04	8/24/2012	ARCHITECTURAL ADDENDUM NO.3
03	3/31/08	ADDENDUM NO. 1
02	2/22/08	95% CONSTRUCTION DOCUMENTS
01	2/09/07	DESIGN DEVELOPMENT

RECORD

One Rincon Hill
401 Harrison Street
San Francisco, CA
PHASE 2

EXTERIOR FINISHES
AND SLAB
PLAN (STREET)

Scale:
1/8"=1'-0"
Drawn By:
SCB
Project Number:
2006014

Sheet Number:
A1.01