


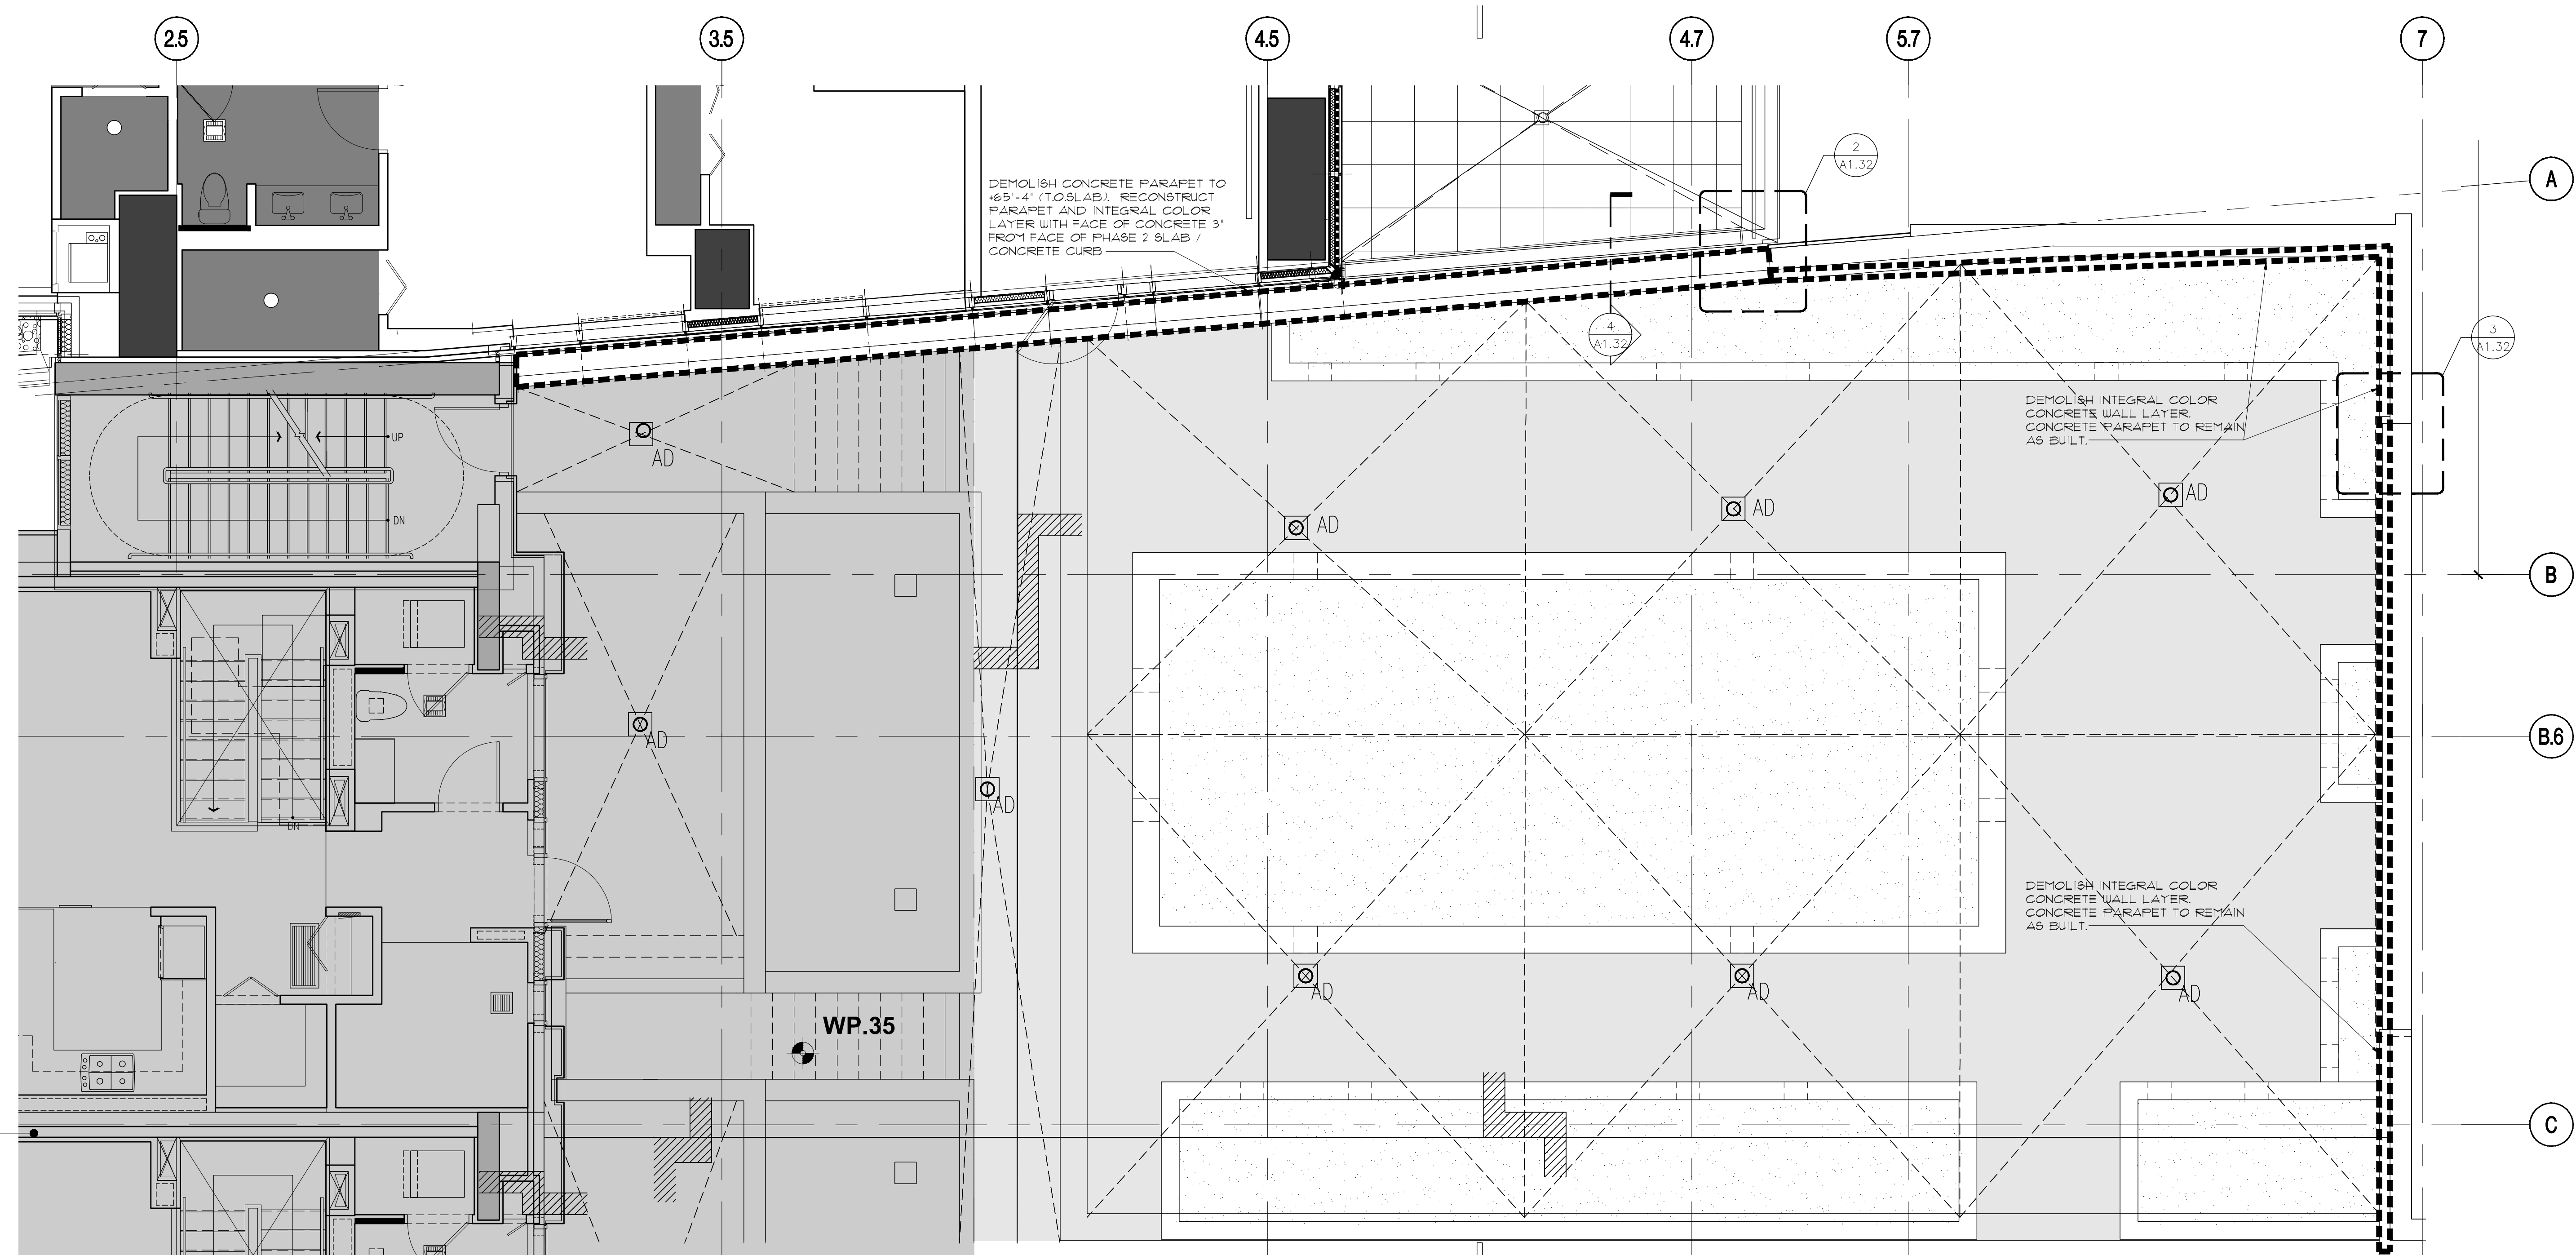


TONED AREA
INDICATES PHASE 1
SLAB AREA
UNCHANGED BY
PHASE 2

PHASE 1 | PHASE 2

1 LEVEL 7 DEMOLITION PLAN

SCALE: 1/4" = 1'-0"

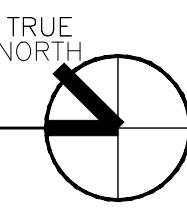

© 2007 Solomon Cordwell Buenz

03 8/24/2012 ARCHITECTURAL ADDENDUM NO.03
RECORD

One Rincon Hill
401 Harrison Street
San Francisco, CA
PHASE 2

PHASE 1
DEMOLITION PLAN

Scale:
1/4"=1'-0"
Drawn By:
PB
Project Number:
2006014

Sheet Number:
A1.02D