


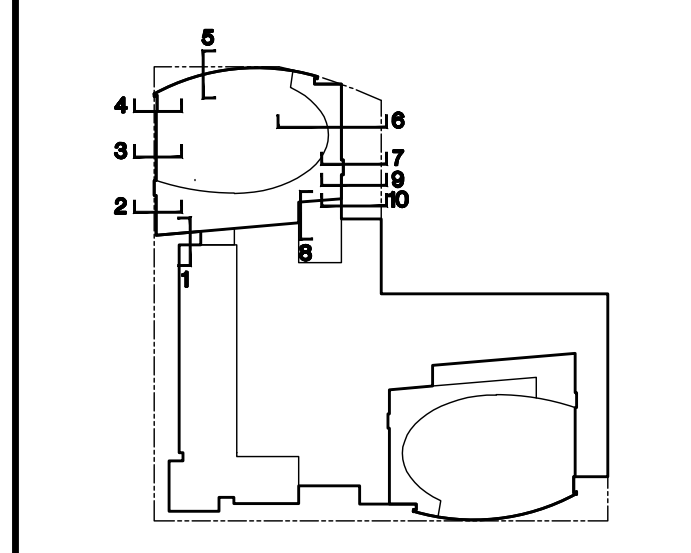


© 2007 Solomon Cordwell Buenz

04	8/24/12	ARCHITECTURAL ADDENDUM NO. 3
03	3/31/08	ADDENDUM NO. 1
02	2/22/08	66% CONSTRUCTION DOCUMENTS
01	2/09/07	DESIGN DEVELOPMENT
RECORD		


One Rincon Hill
401 Harrison Street
San Francisco, CA
PHASE 2

SITE SECTIONS (STREET)

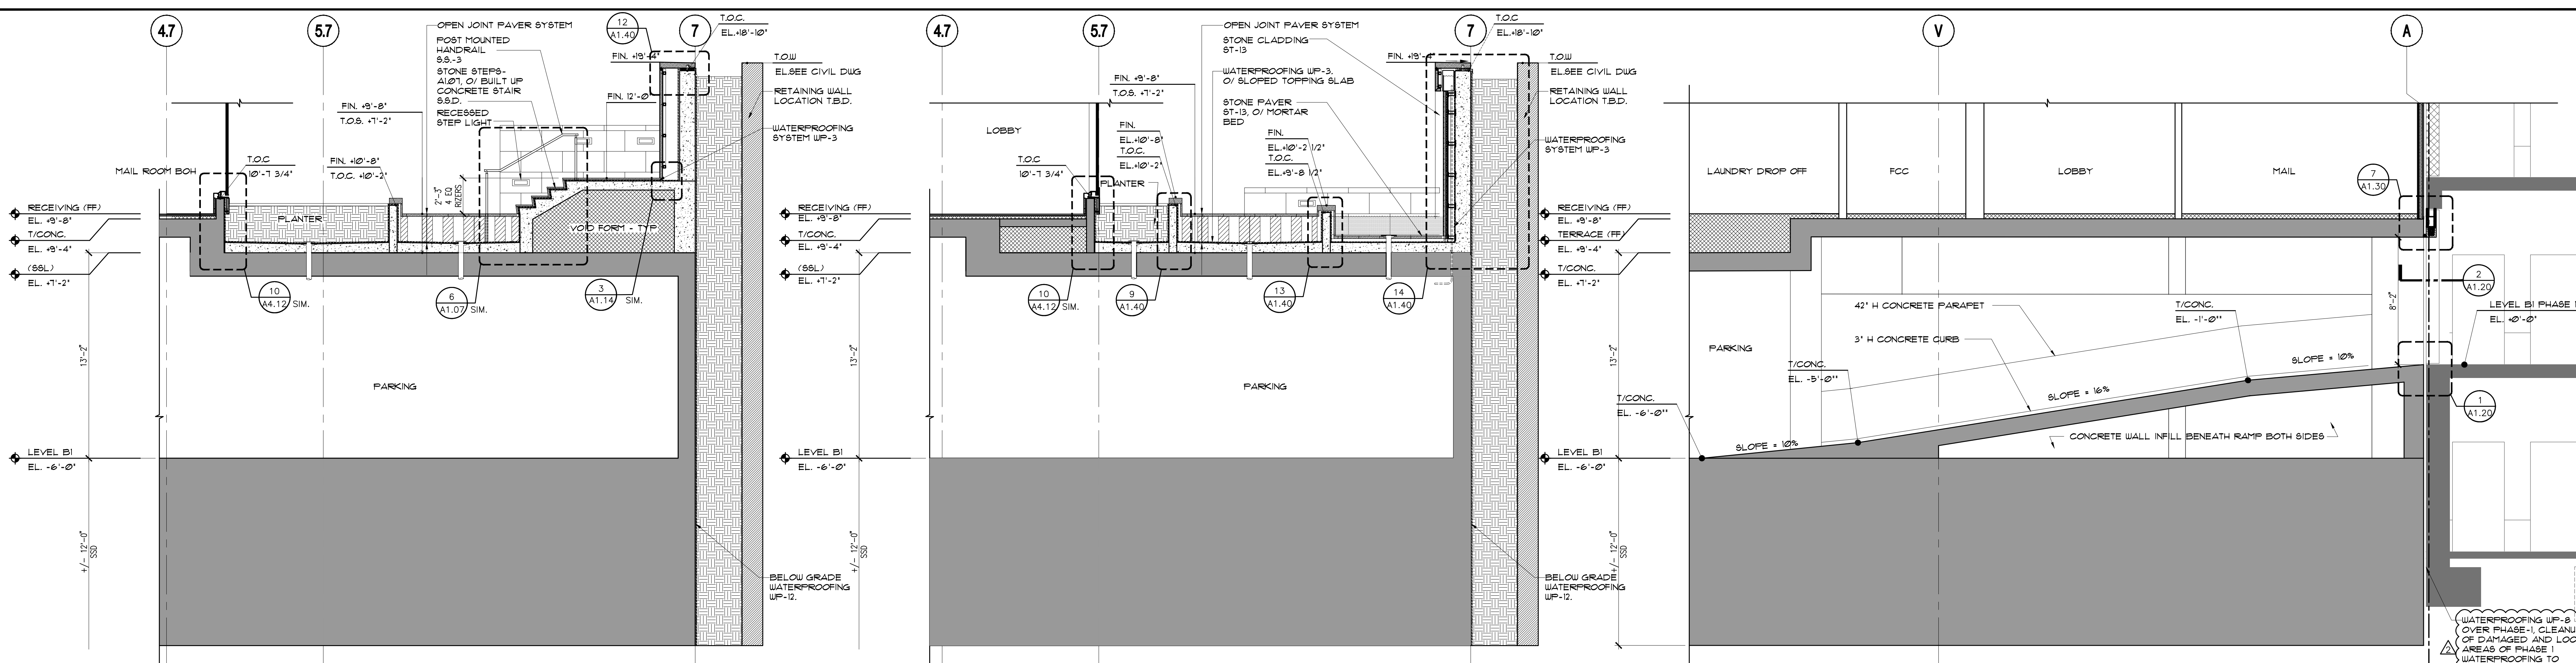


10 SECTION THROUGH LEVEL1 TERRACE SCALE: 1/4" = 1'-0"
9 SECTION THROUGH LEVEL1 TERRACE SCALE: 1/4" = 1'-0"
8 SECTION THROUGH LEVEL1 TERRACE SCALE: 1/4" = 1'-0"

PHASE 2 PHASE 1

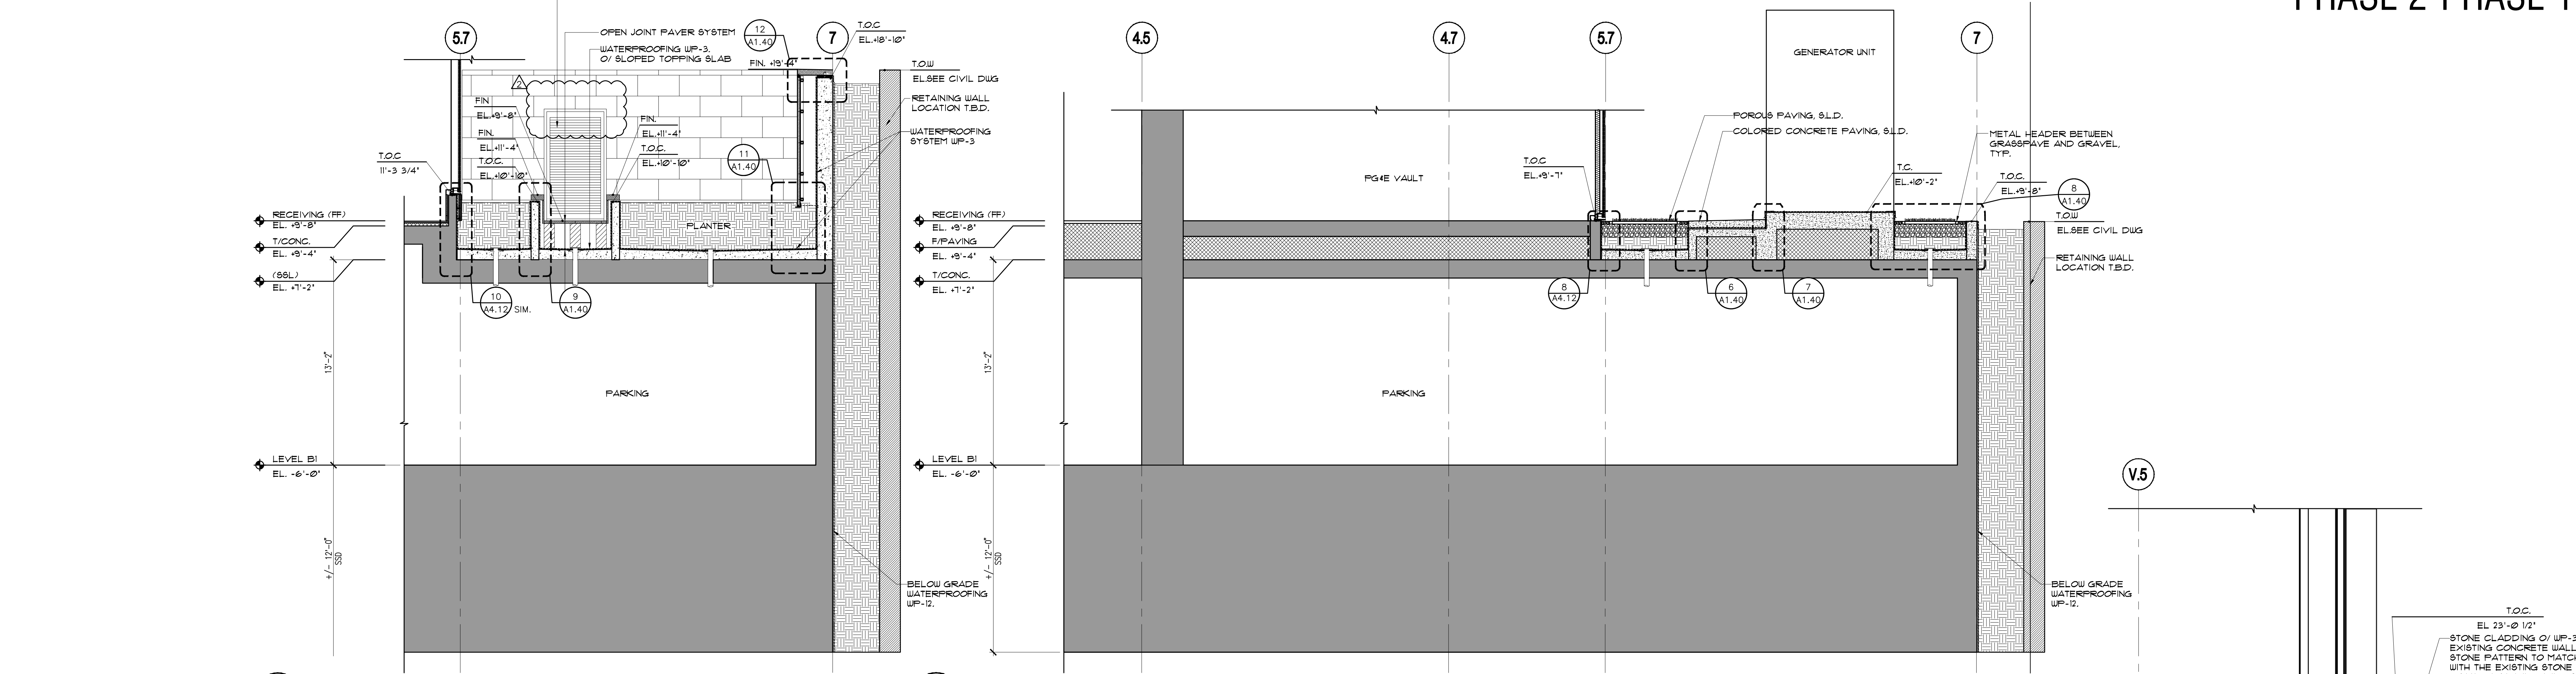

7 SECTION THROUGH LEVEL1 SCALE: 1/4" = 1'-0"
6 SECTION THROUGH LEVEL1 TERRACE SCALE: 1/4" = 1'-0"

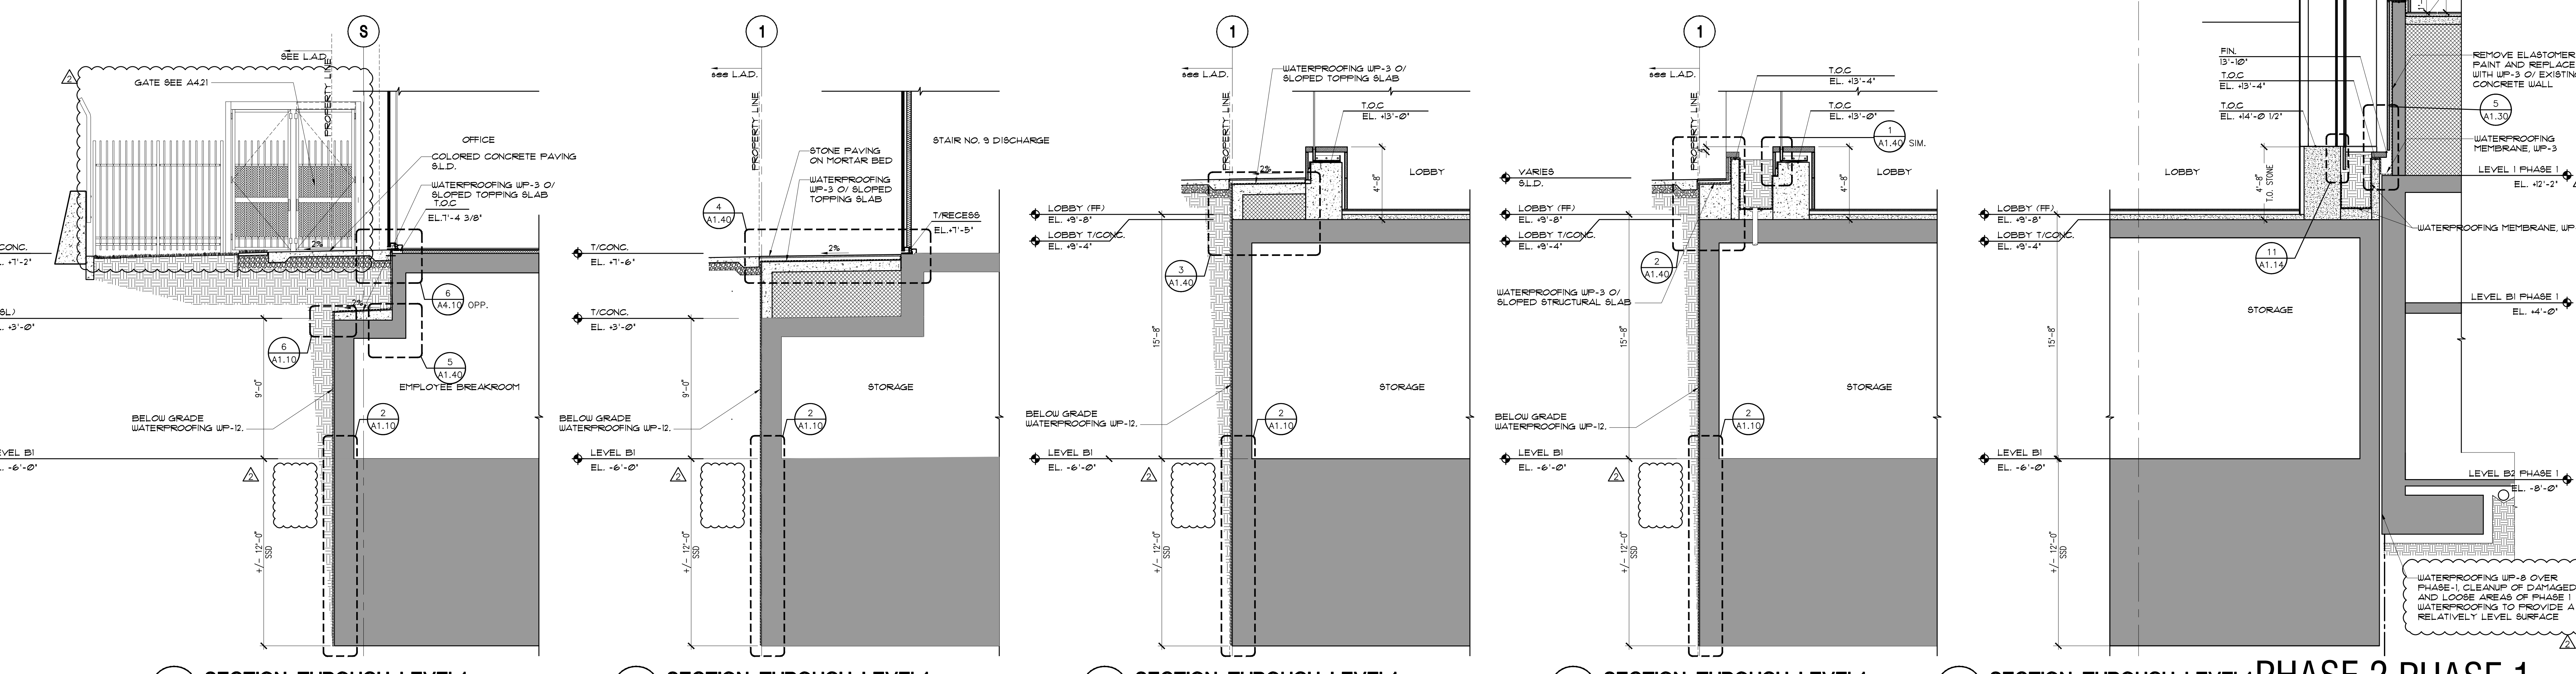

5 SECTION THROUGH LEVEL1 SCALE: 1/4" = 1'-0"
4 SECTION THROUGH LEVEL1 SCALE: 1/4" = 1'-0"
3 SECTION THROUGH LEVEL1 SCALE: 1/4" = 1'-0"
2 SECTION THROUGH LEVEL1 SCALE: 1/4" = 1'-0"
1 SECTION THROUGH LEVEL1 PHASE 2 PHASE 1 SCALE: 1/4" = 1'-0"