




SCB

Solomon Cordwell Buenz & Associates Inc.
Architecture Planning Interior Design
625 North Michigan Avenue
Suite 800
Chicago, Illinois 60611
tel 312 896 1100 fax 312 896 1200

GENERAL NOTE: CONTRACTOR TO PREPARE FLOOR PER ADJUSTICAL UNDERLAYMENT MFR'S RECOMMENDATIONS TO MAINTAIN REQUIRED IIC PERFORMANCE OF MATERIAL

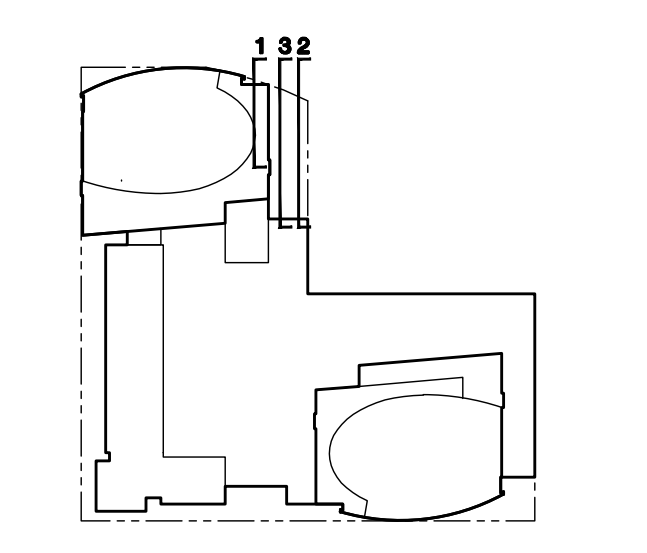

© 2007 Solomon Cordwell Buenz


02	3/31/08	ADDENDUM NO. 1
01	2/22/08	99% CONSTRUCTION DOCUMENTS

RECORD


One Rincon Hill
401 Harrison Street
San Francisco, CA
PHASE 2

LEVEL 1 TERRACE SECTIONS


Scale: AS NOTED	Sheet Number: A1.04
Drawn By: SCB	
Project Number: 2006014	

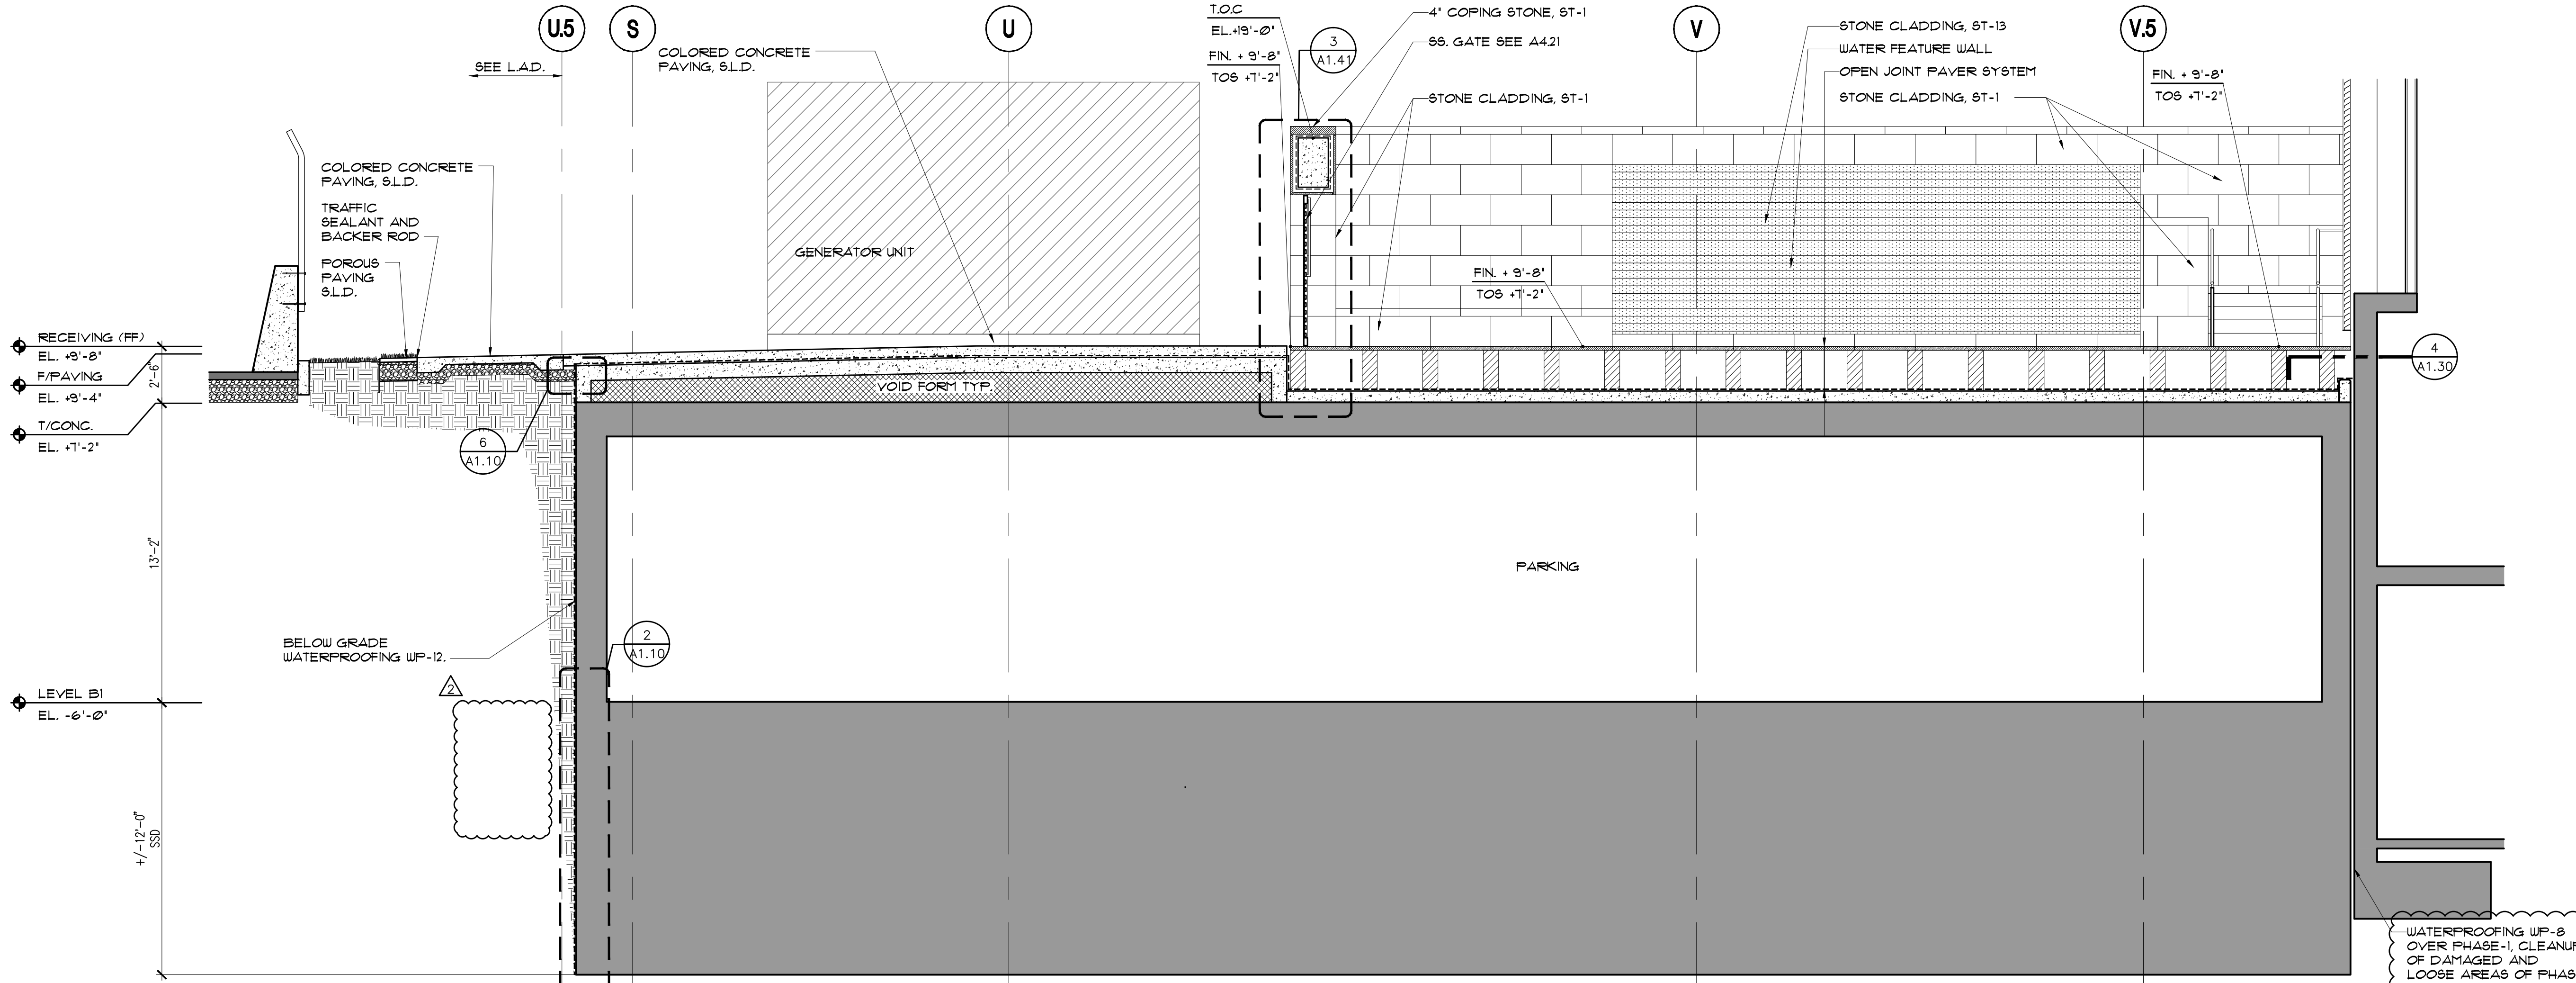

3 SECTION @ LEVEL 1 TERRACE LOOKING SOUTH
SCALE: 1/4"=1'-0"

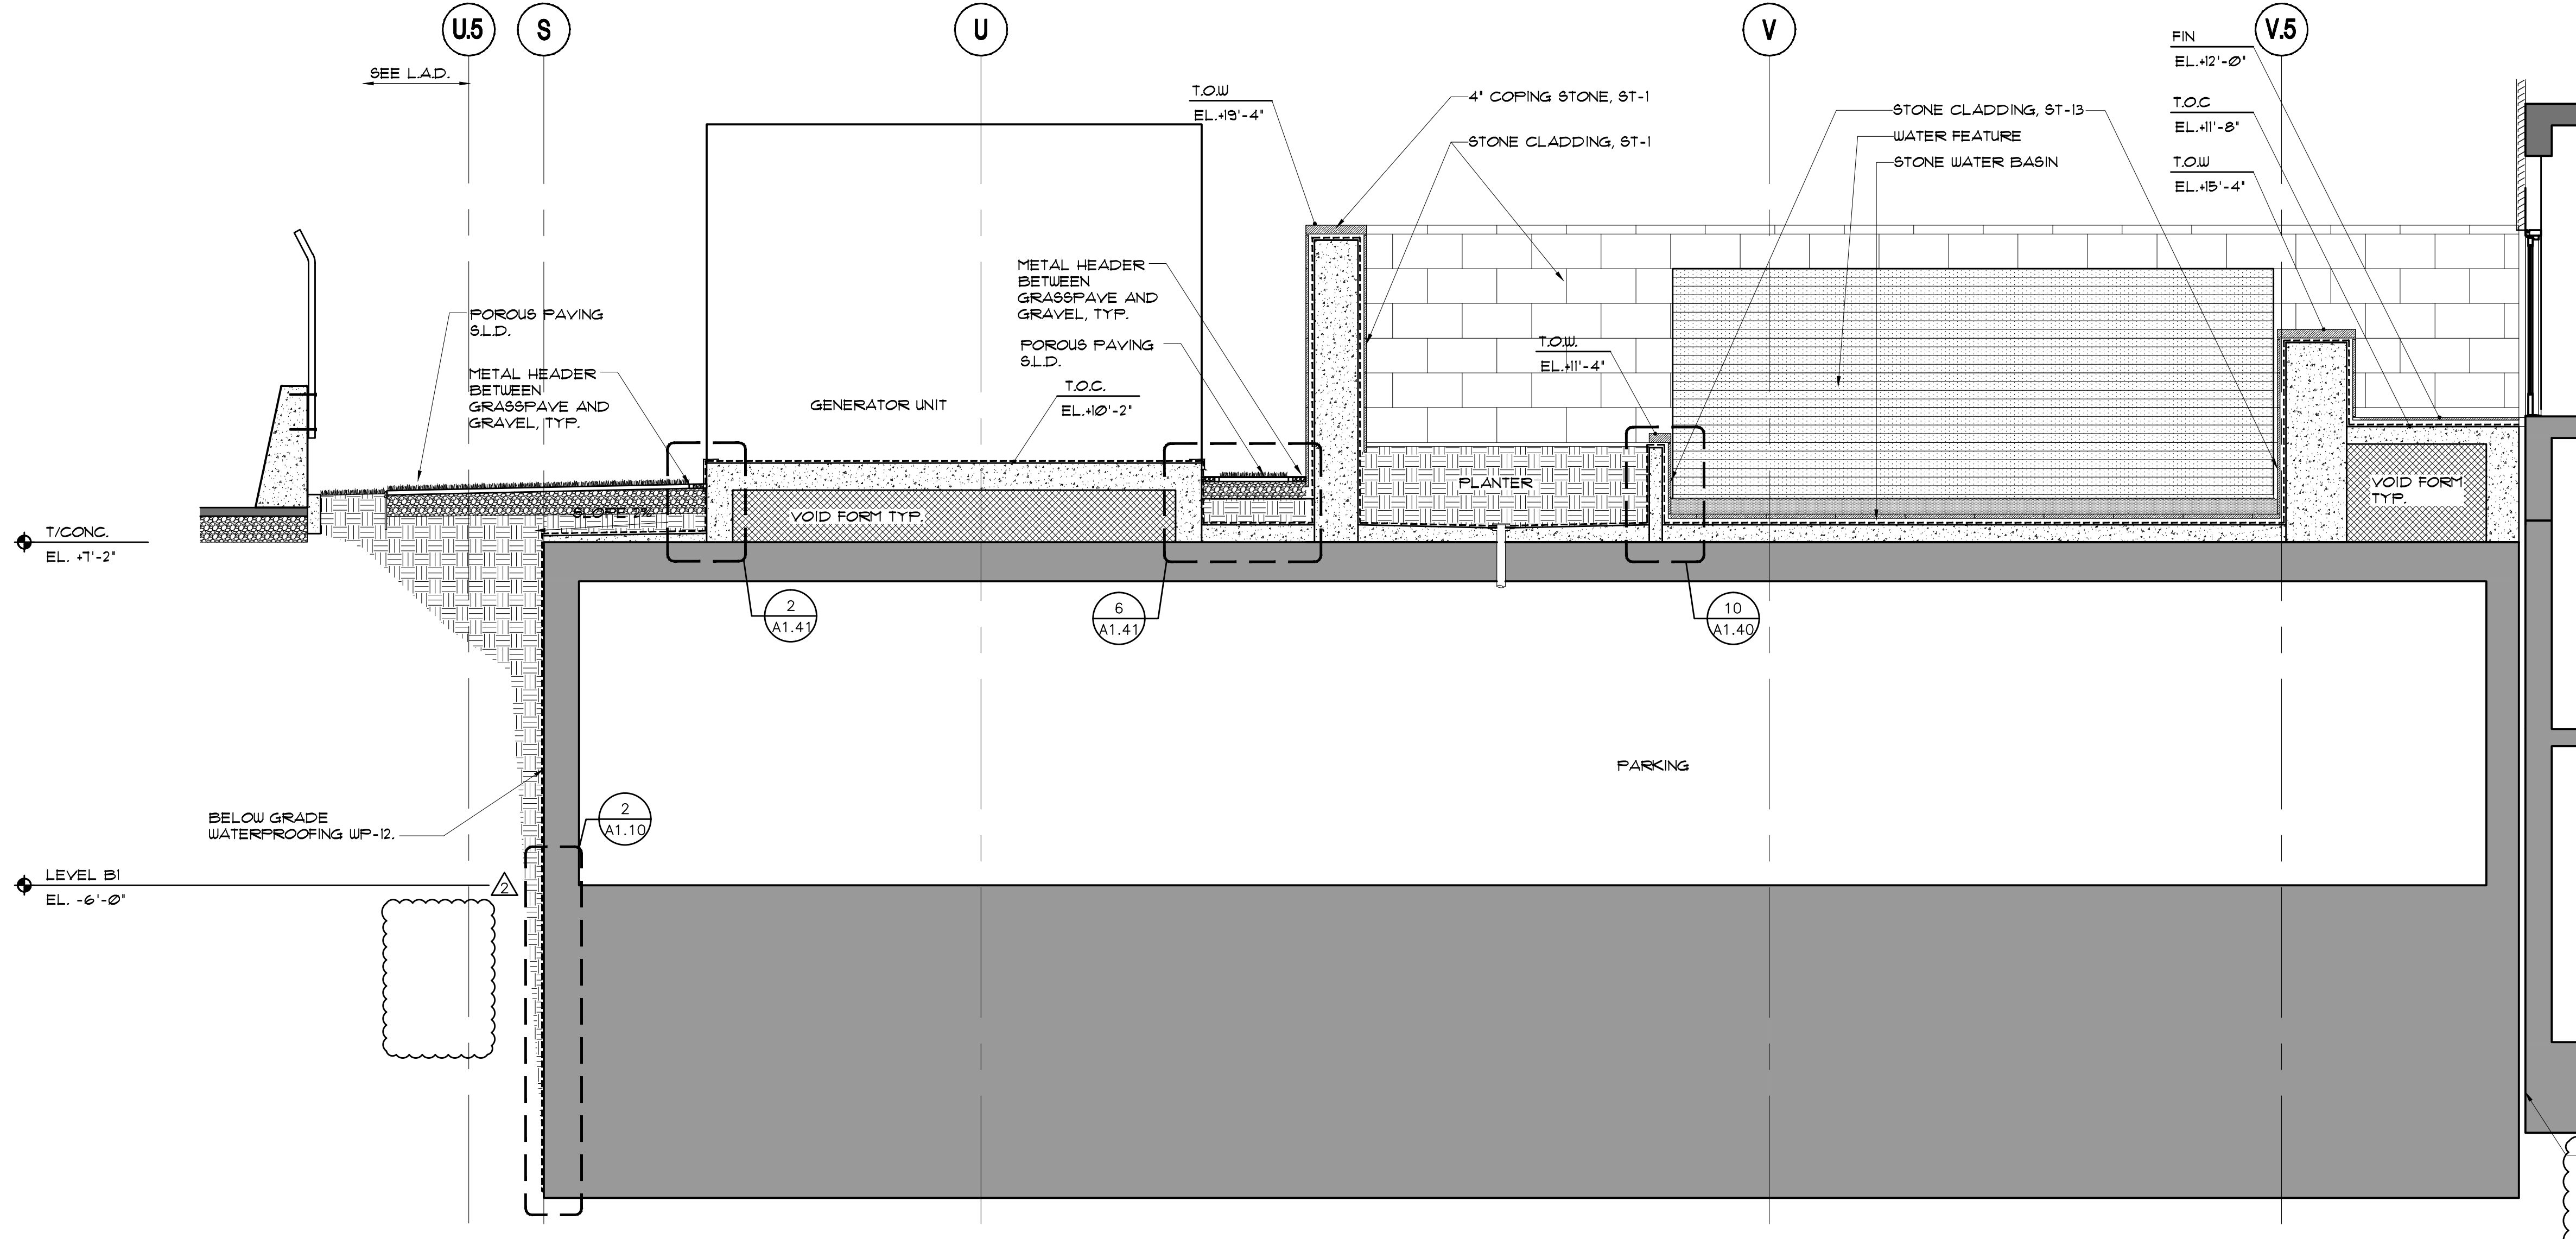

2 SECTION @ LEVEL 1 TERRACE LOOKING SOUTH
SCALE: 1/4"=1'-0"

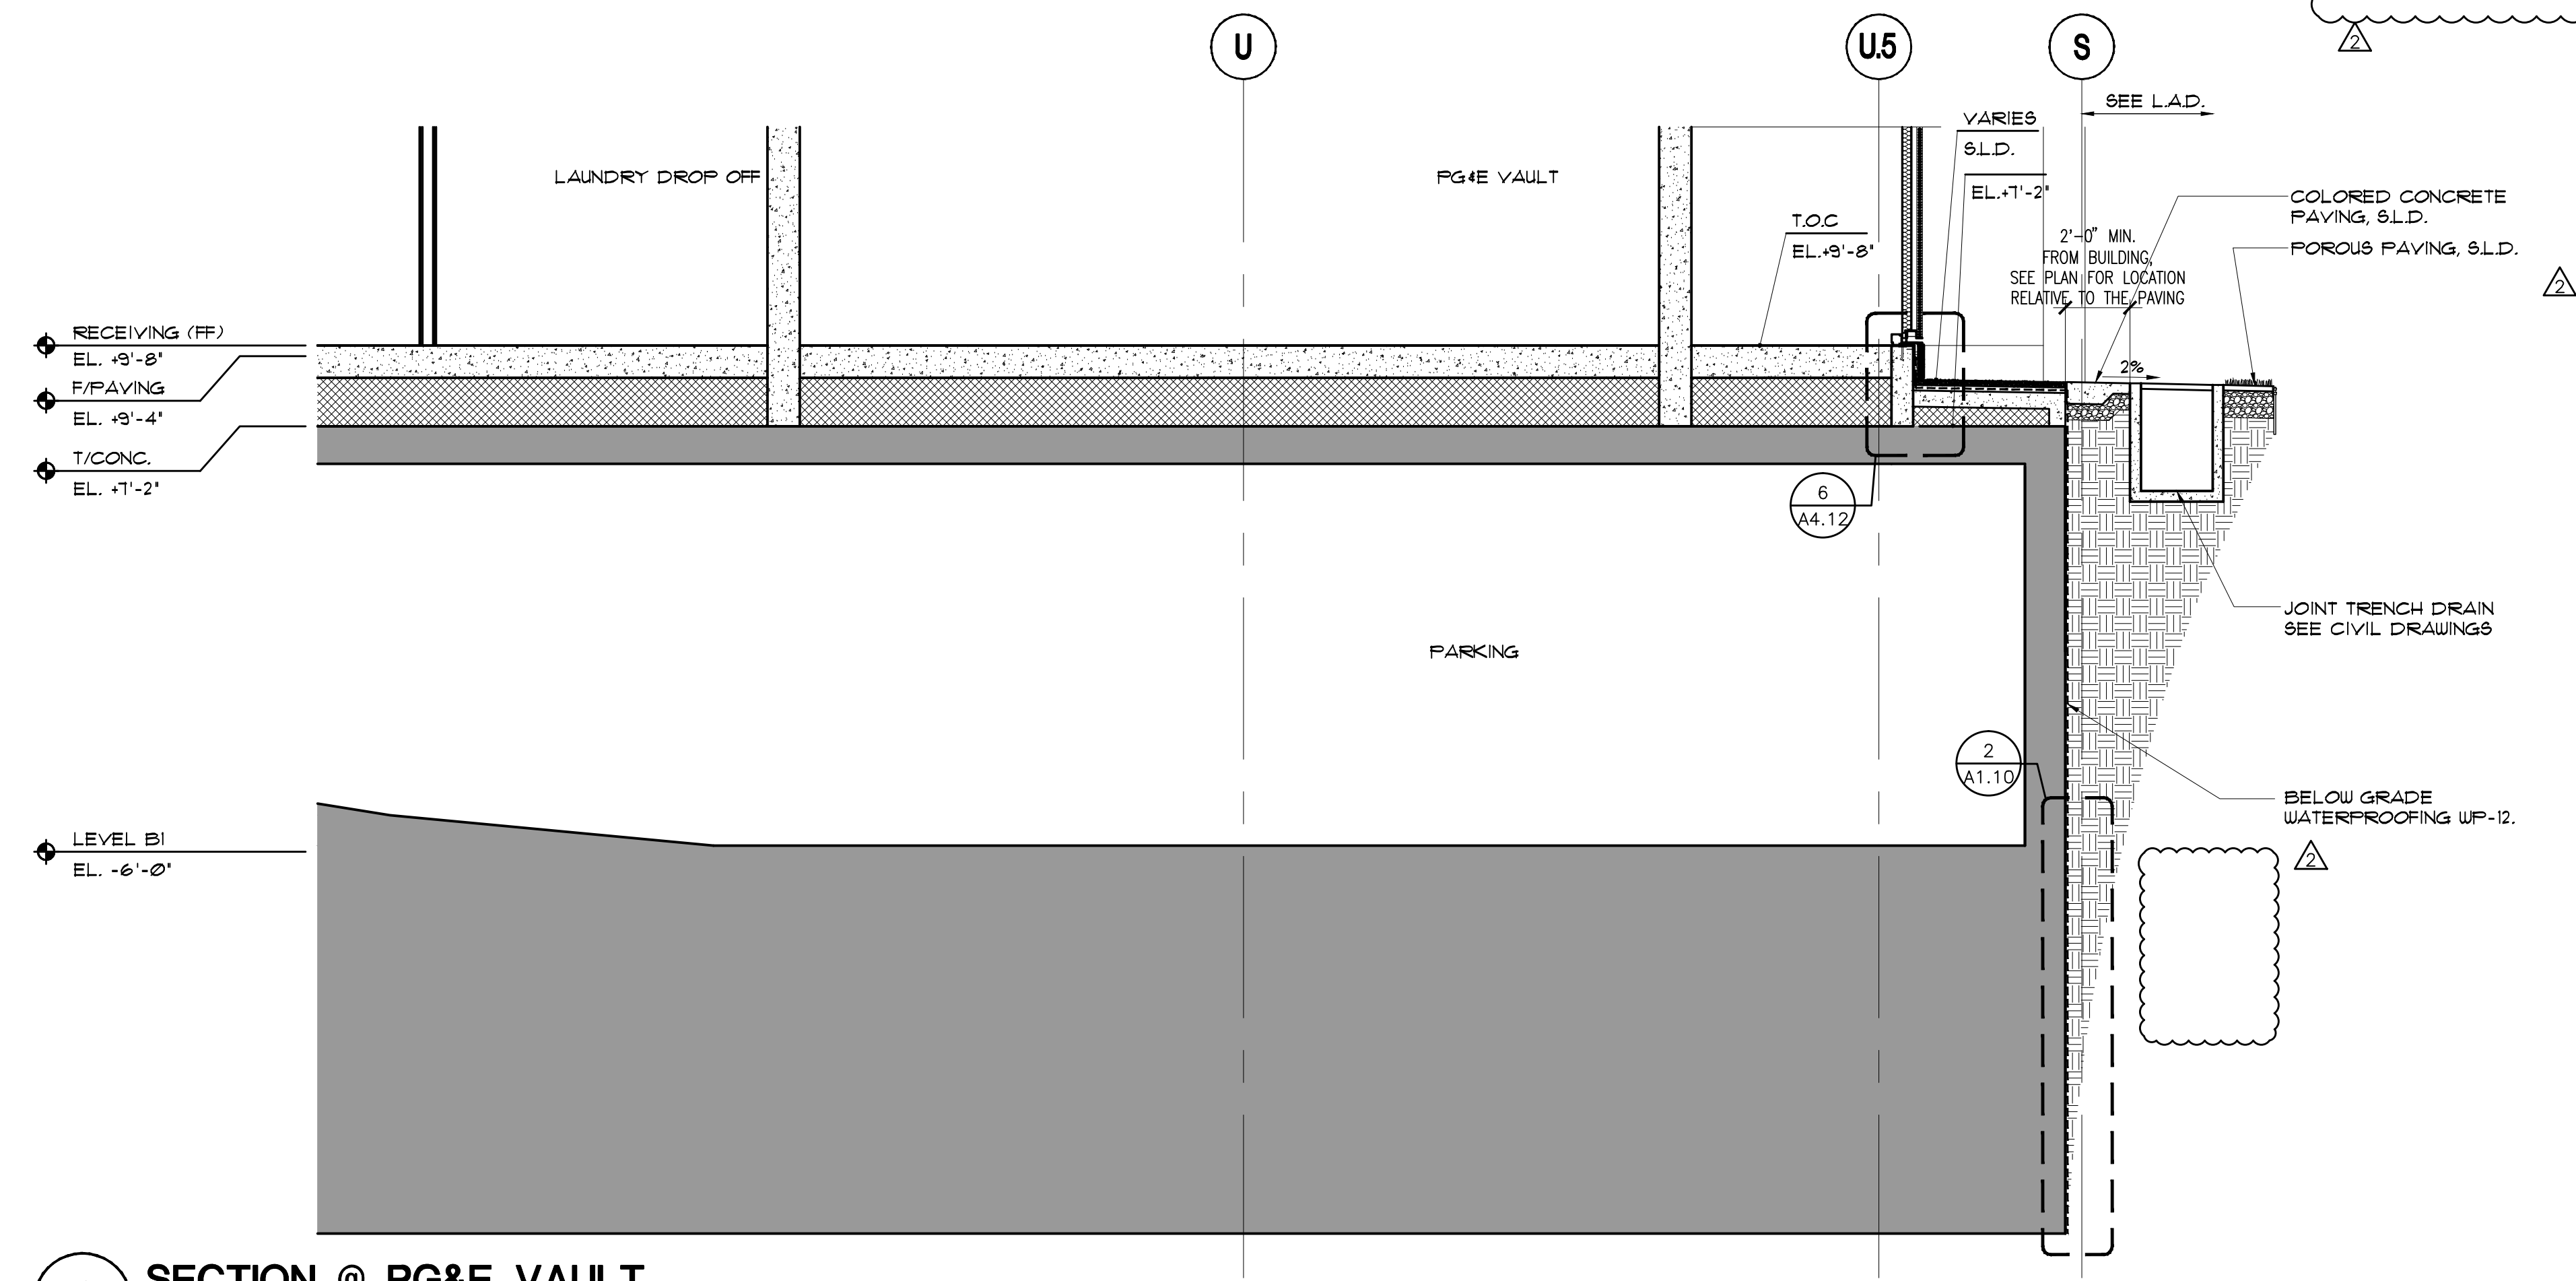

1 SECTION @ PG&E VAULT
SCALE: 1/4"=1'-0"