


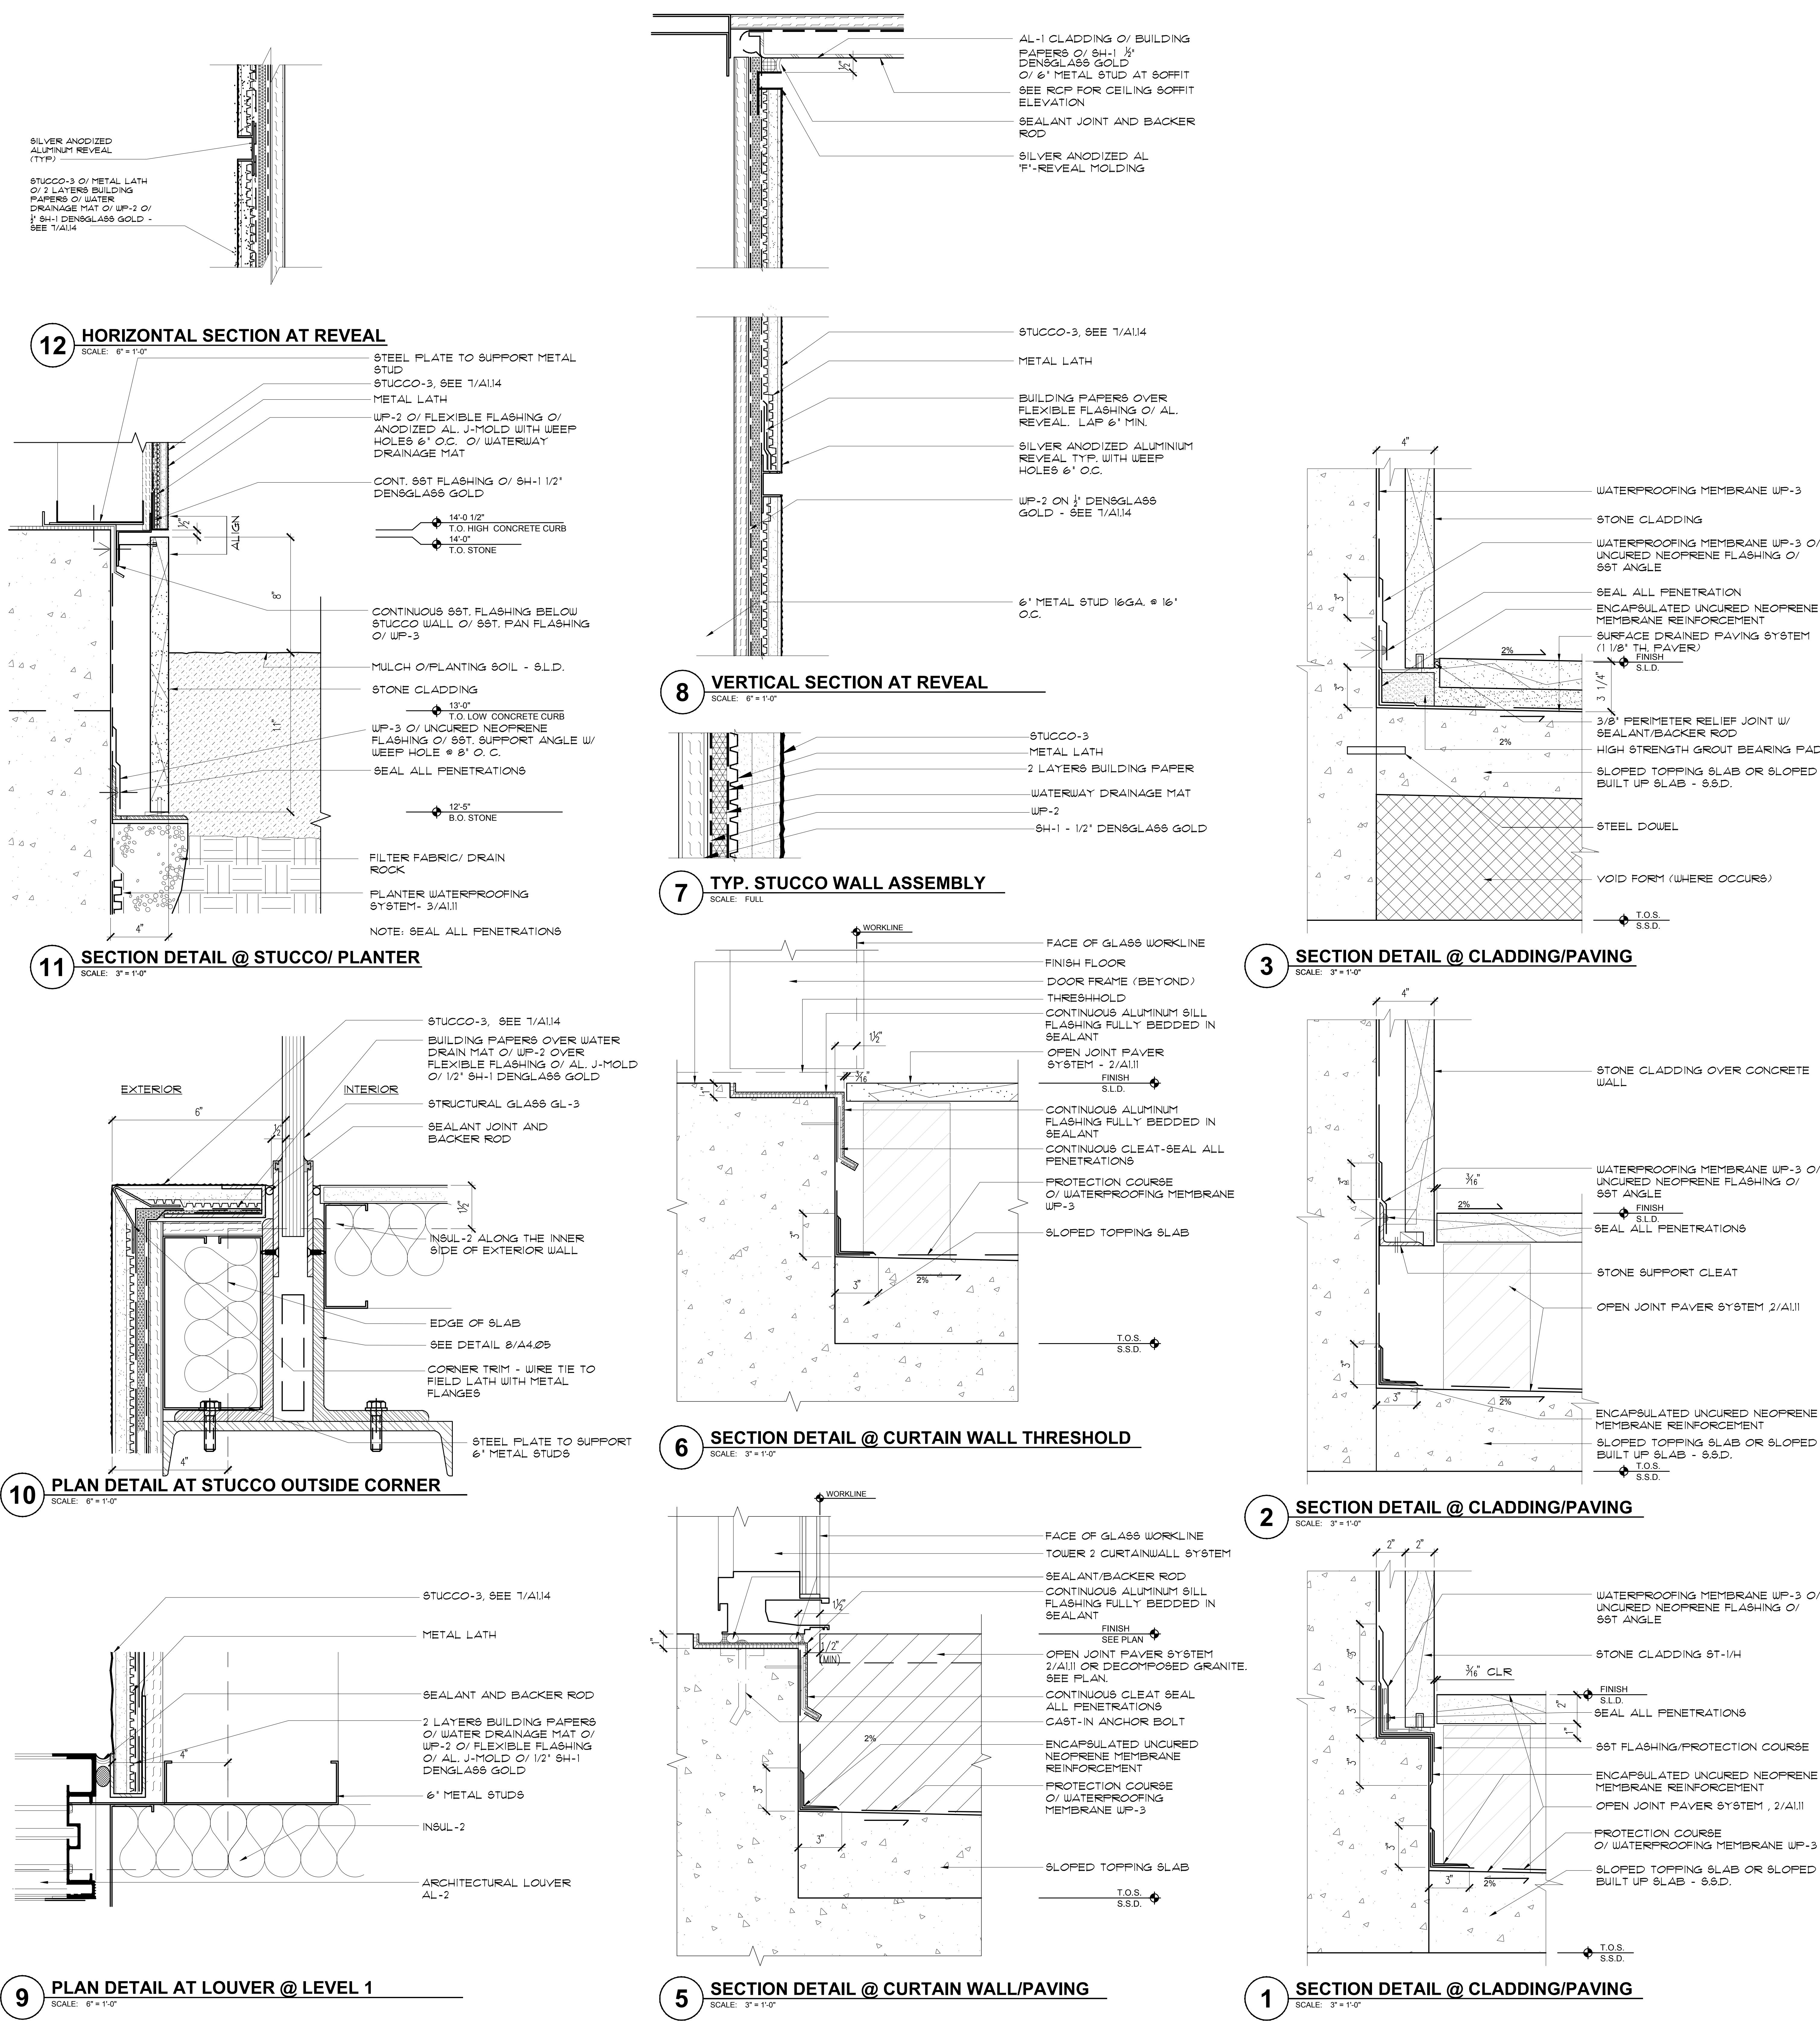

© 2007 Solomon Cordwell Buenz

03	8/24/2012	ARCHITECTURAL ADDENDUM NO. 3
02	3/31/08	ADDENDUM NO. 1
01	2/22/08	95% CONSTRUCTION DOCUMENTS

RECORD

One Rincon Hill
401 Harrison Street
San Francisco, CA
PHASE 2

WALL
DETAILS

Scale: AS NOTED	Sheet Number:
Drawn By: SCB	
Project Number: 2006014	A1.14