




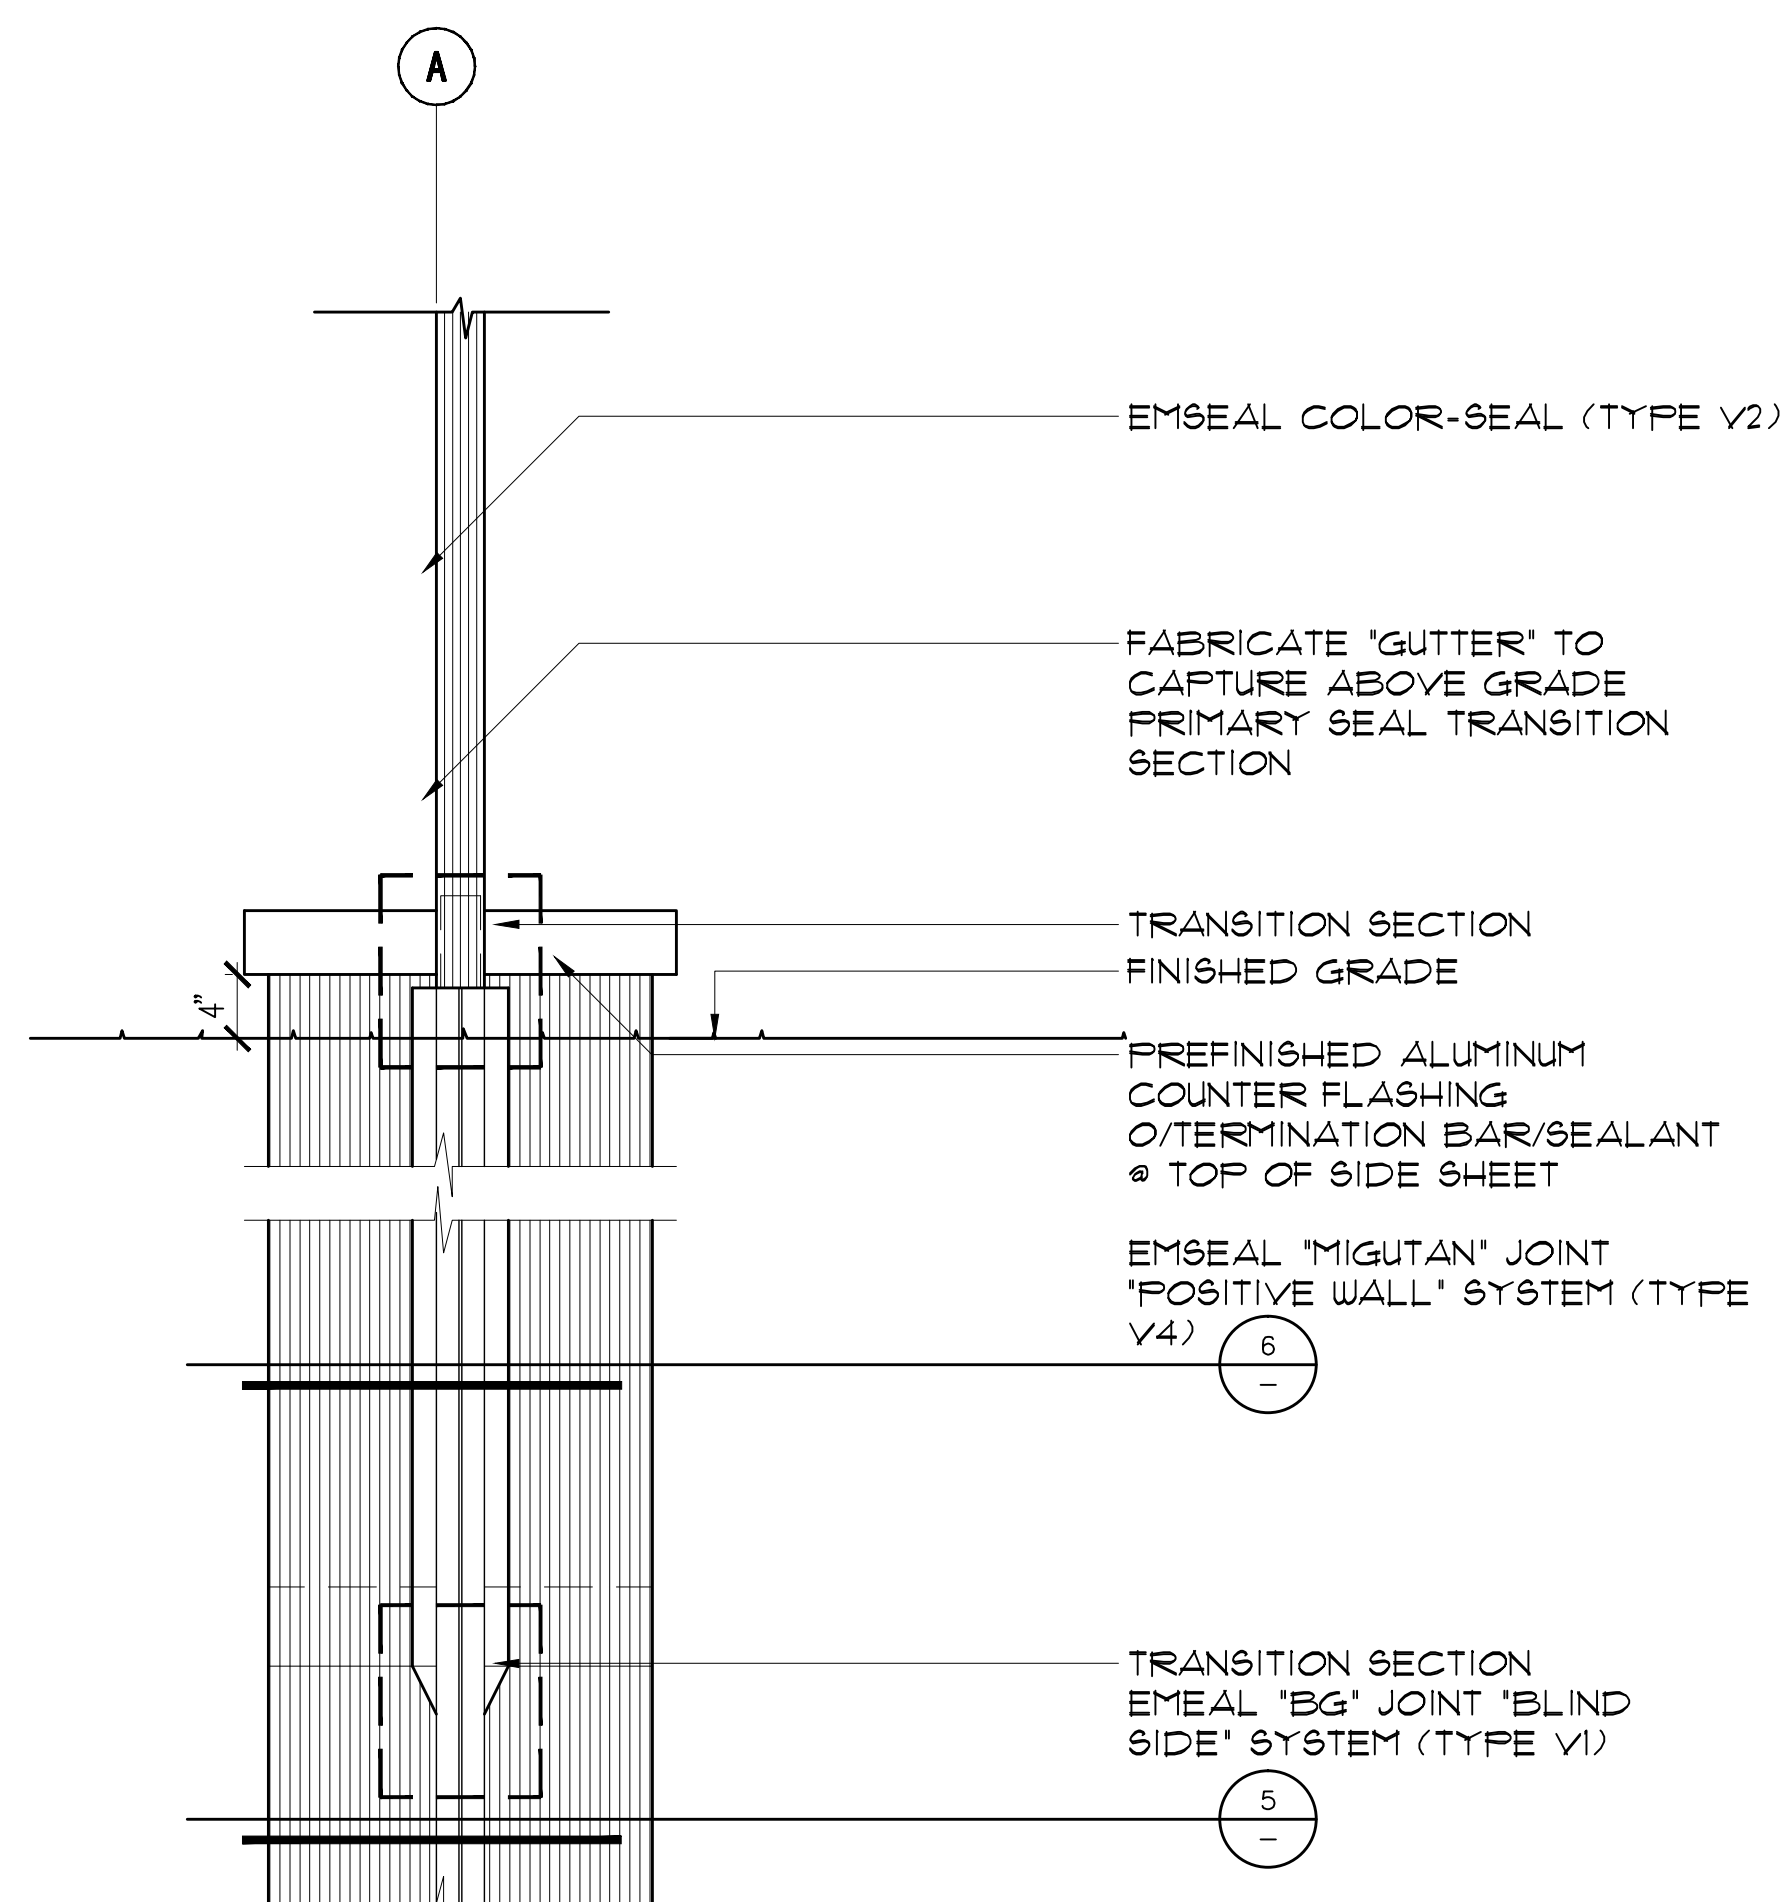


7 A LINE SEISMIC JOINT CRITERIA
SCALE: 1" = 1'-0"

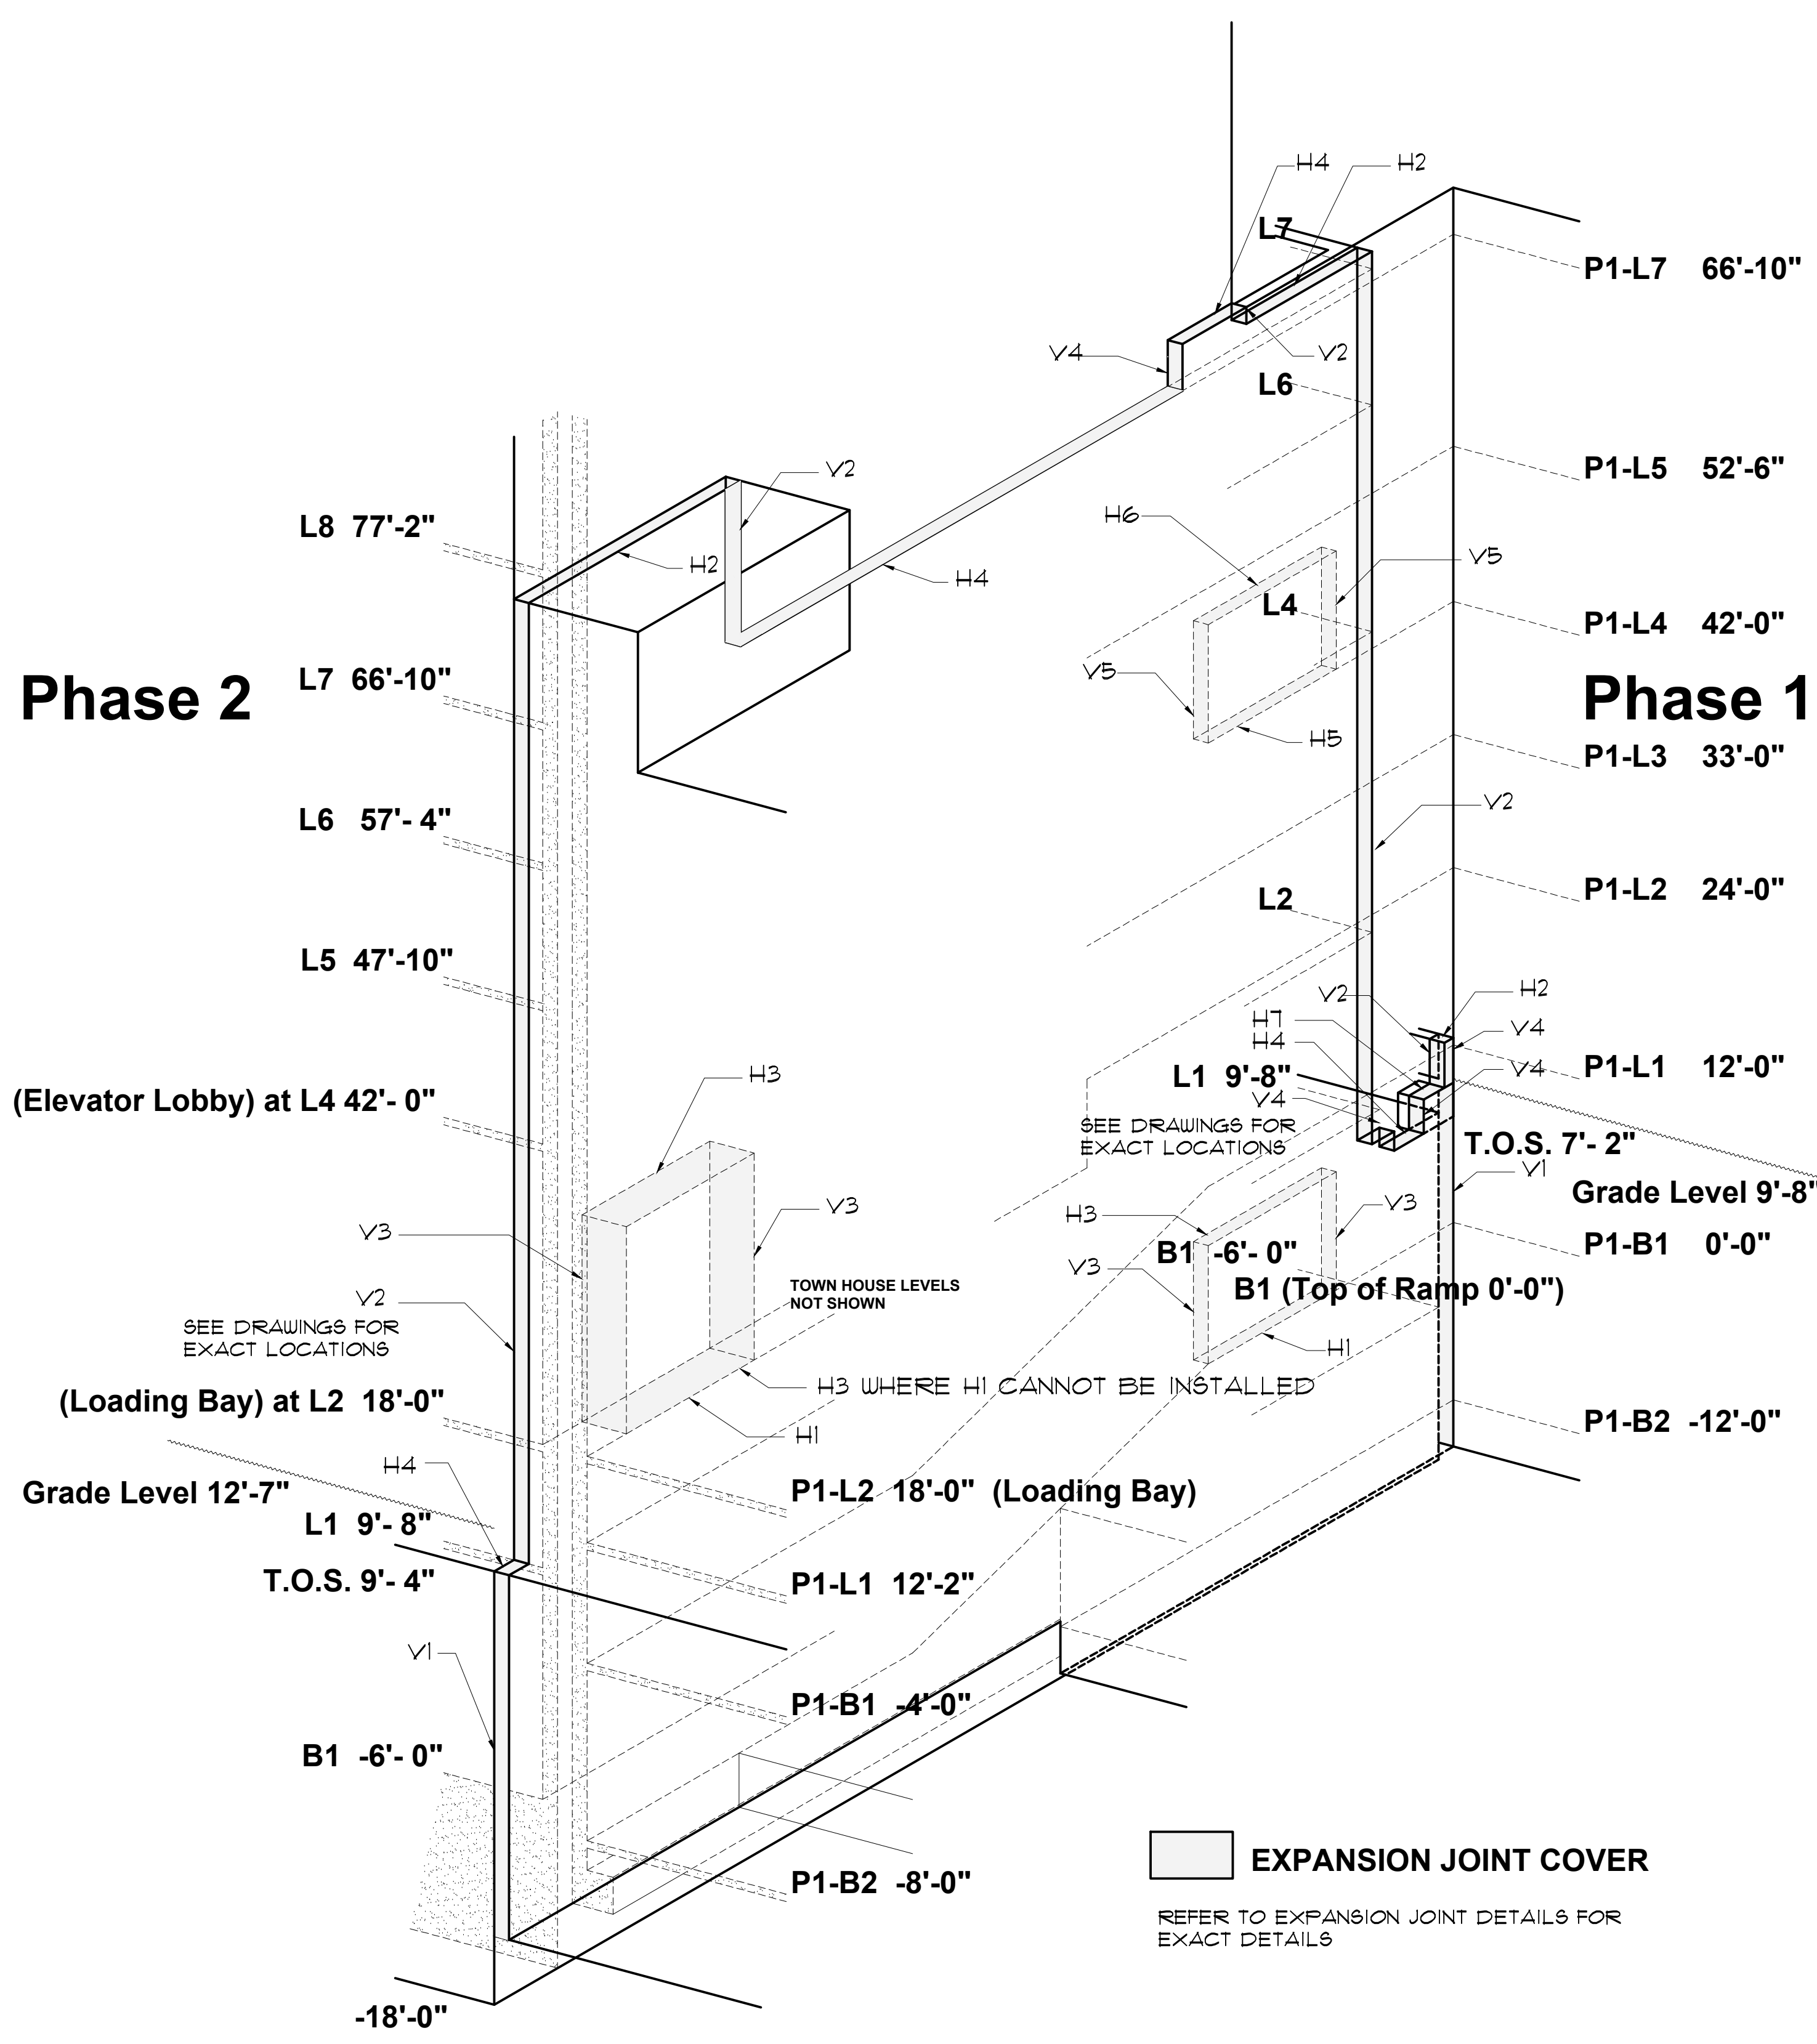


9 EXPANSION JOINT DIAGRAM BETWEEN PHASE 1 AND PHASE 2
SCALE: 6" = 1'-0"

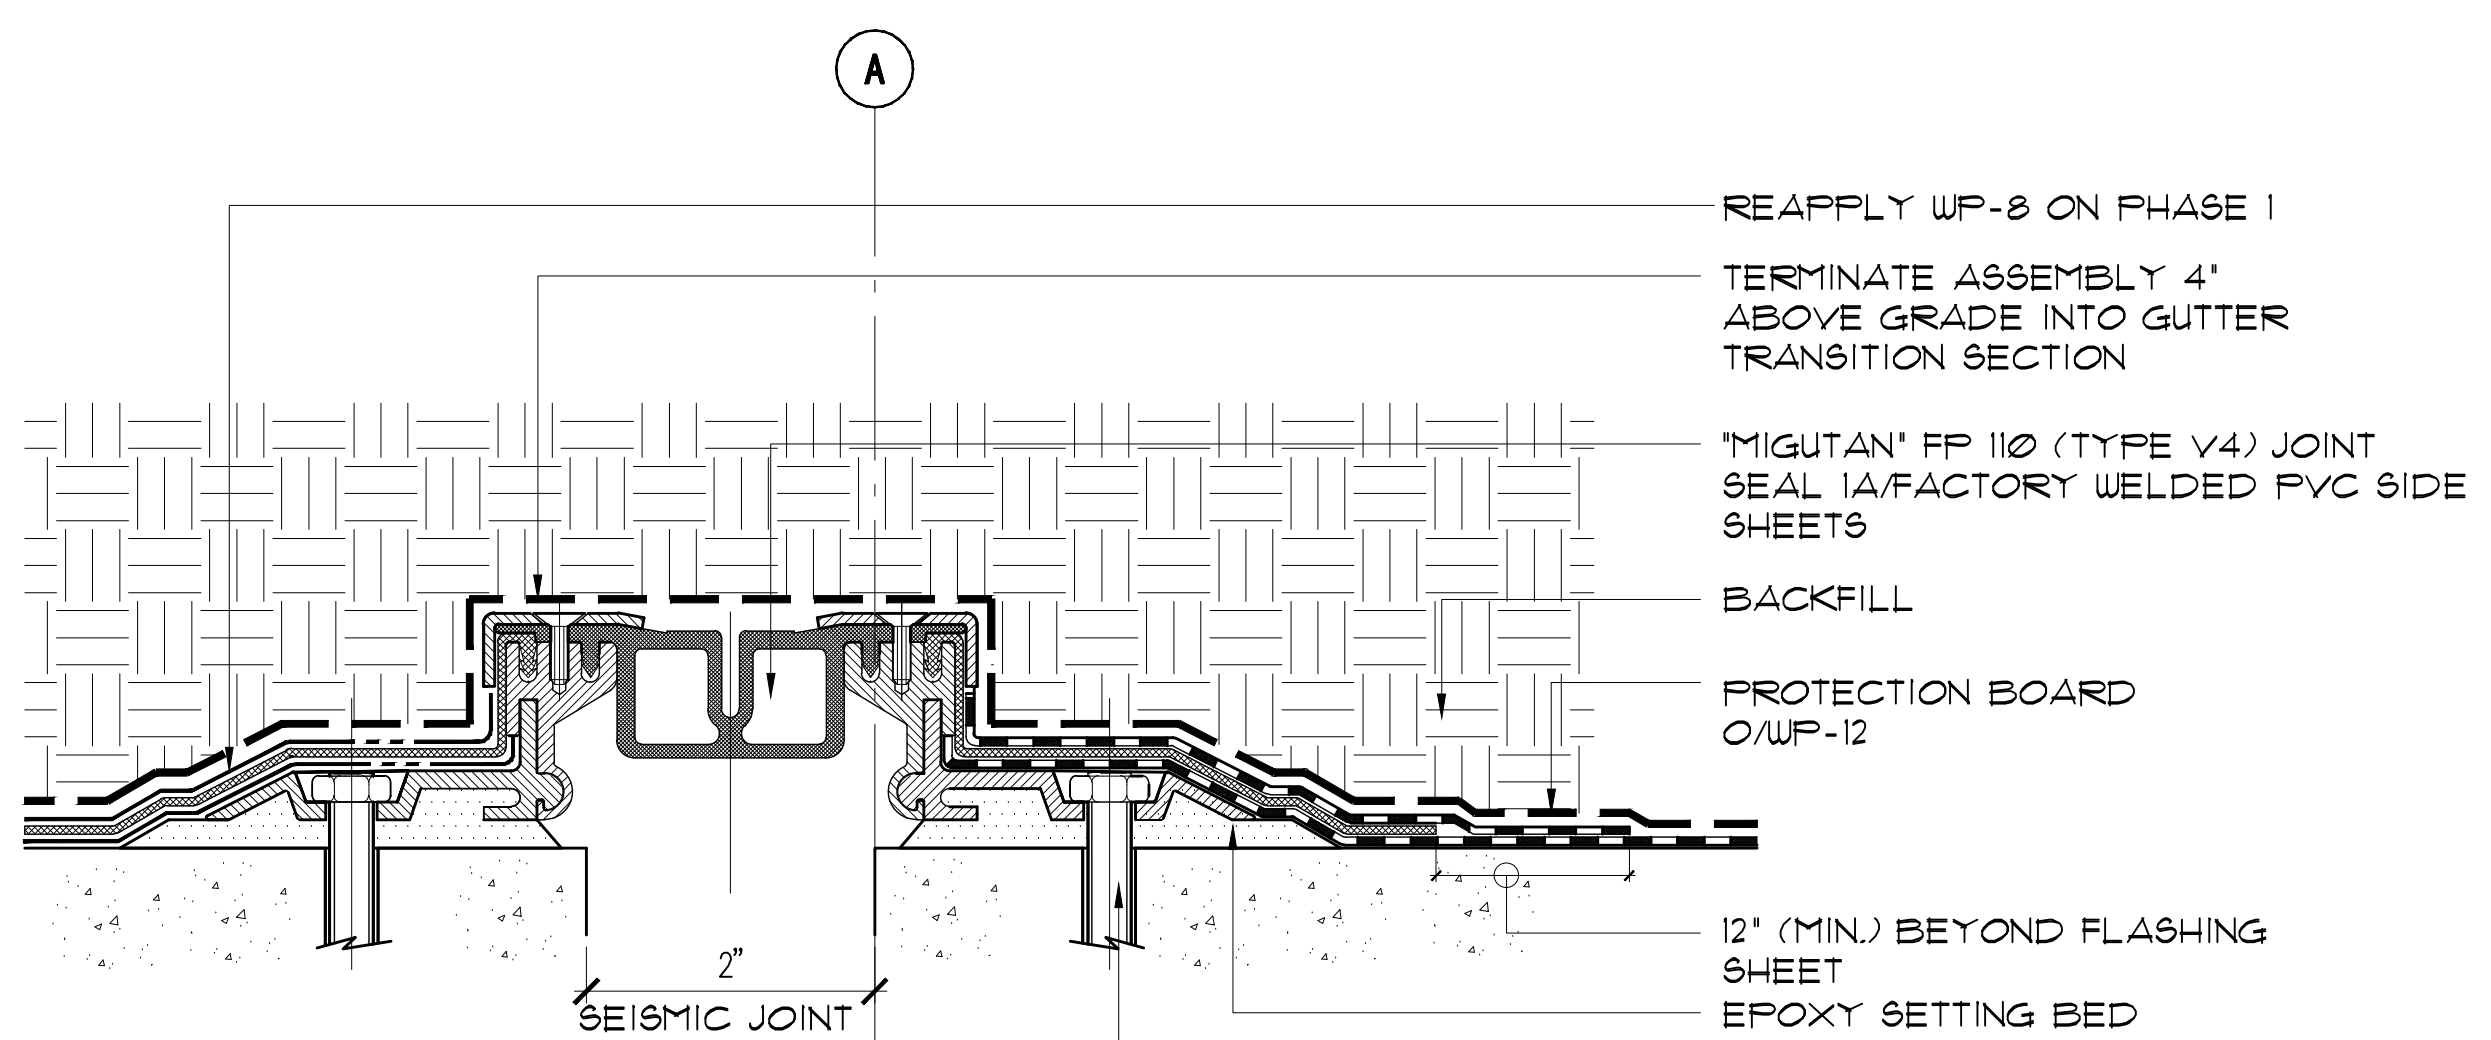


6 BELOW GRADE "POSITIVE SIDE" PLAN DETAIL (TYPE V5)
SCALE: 6" = 1'-0"

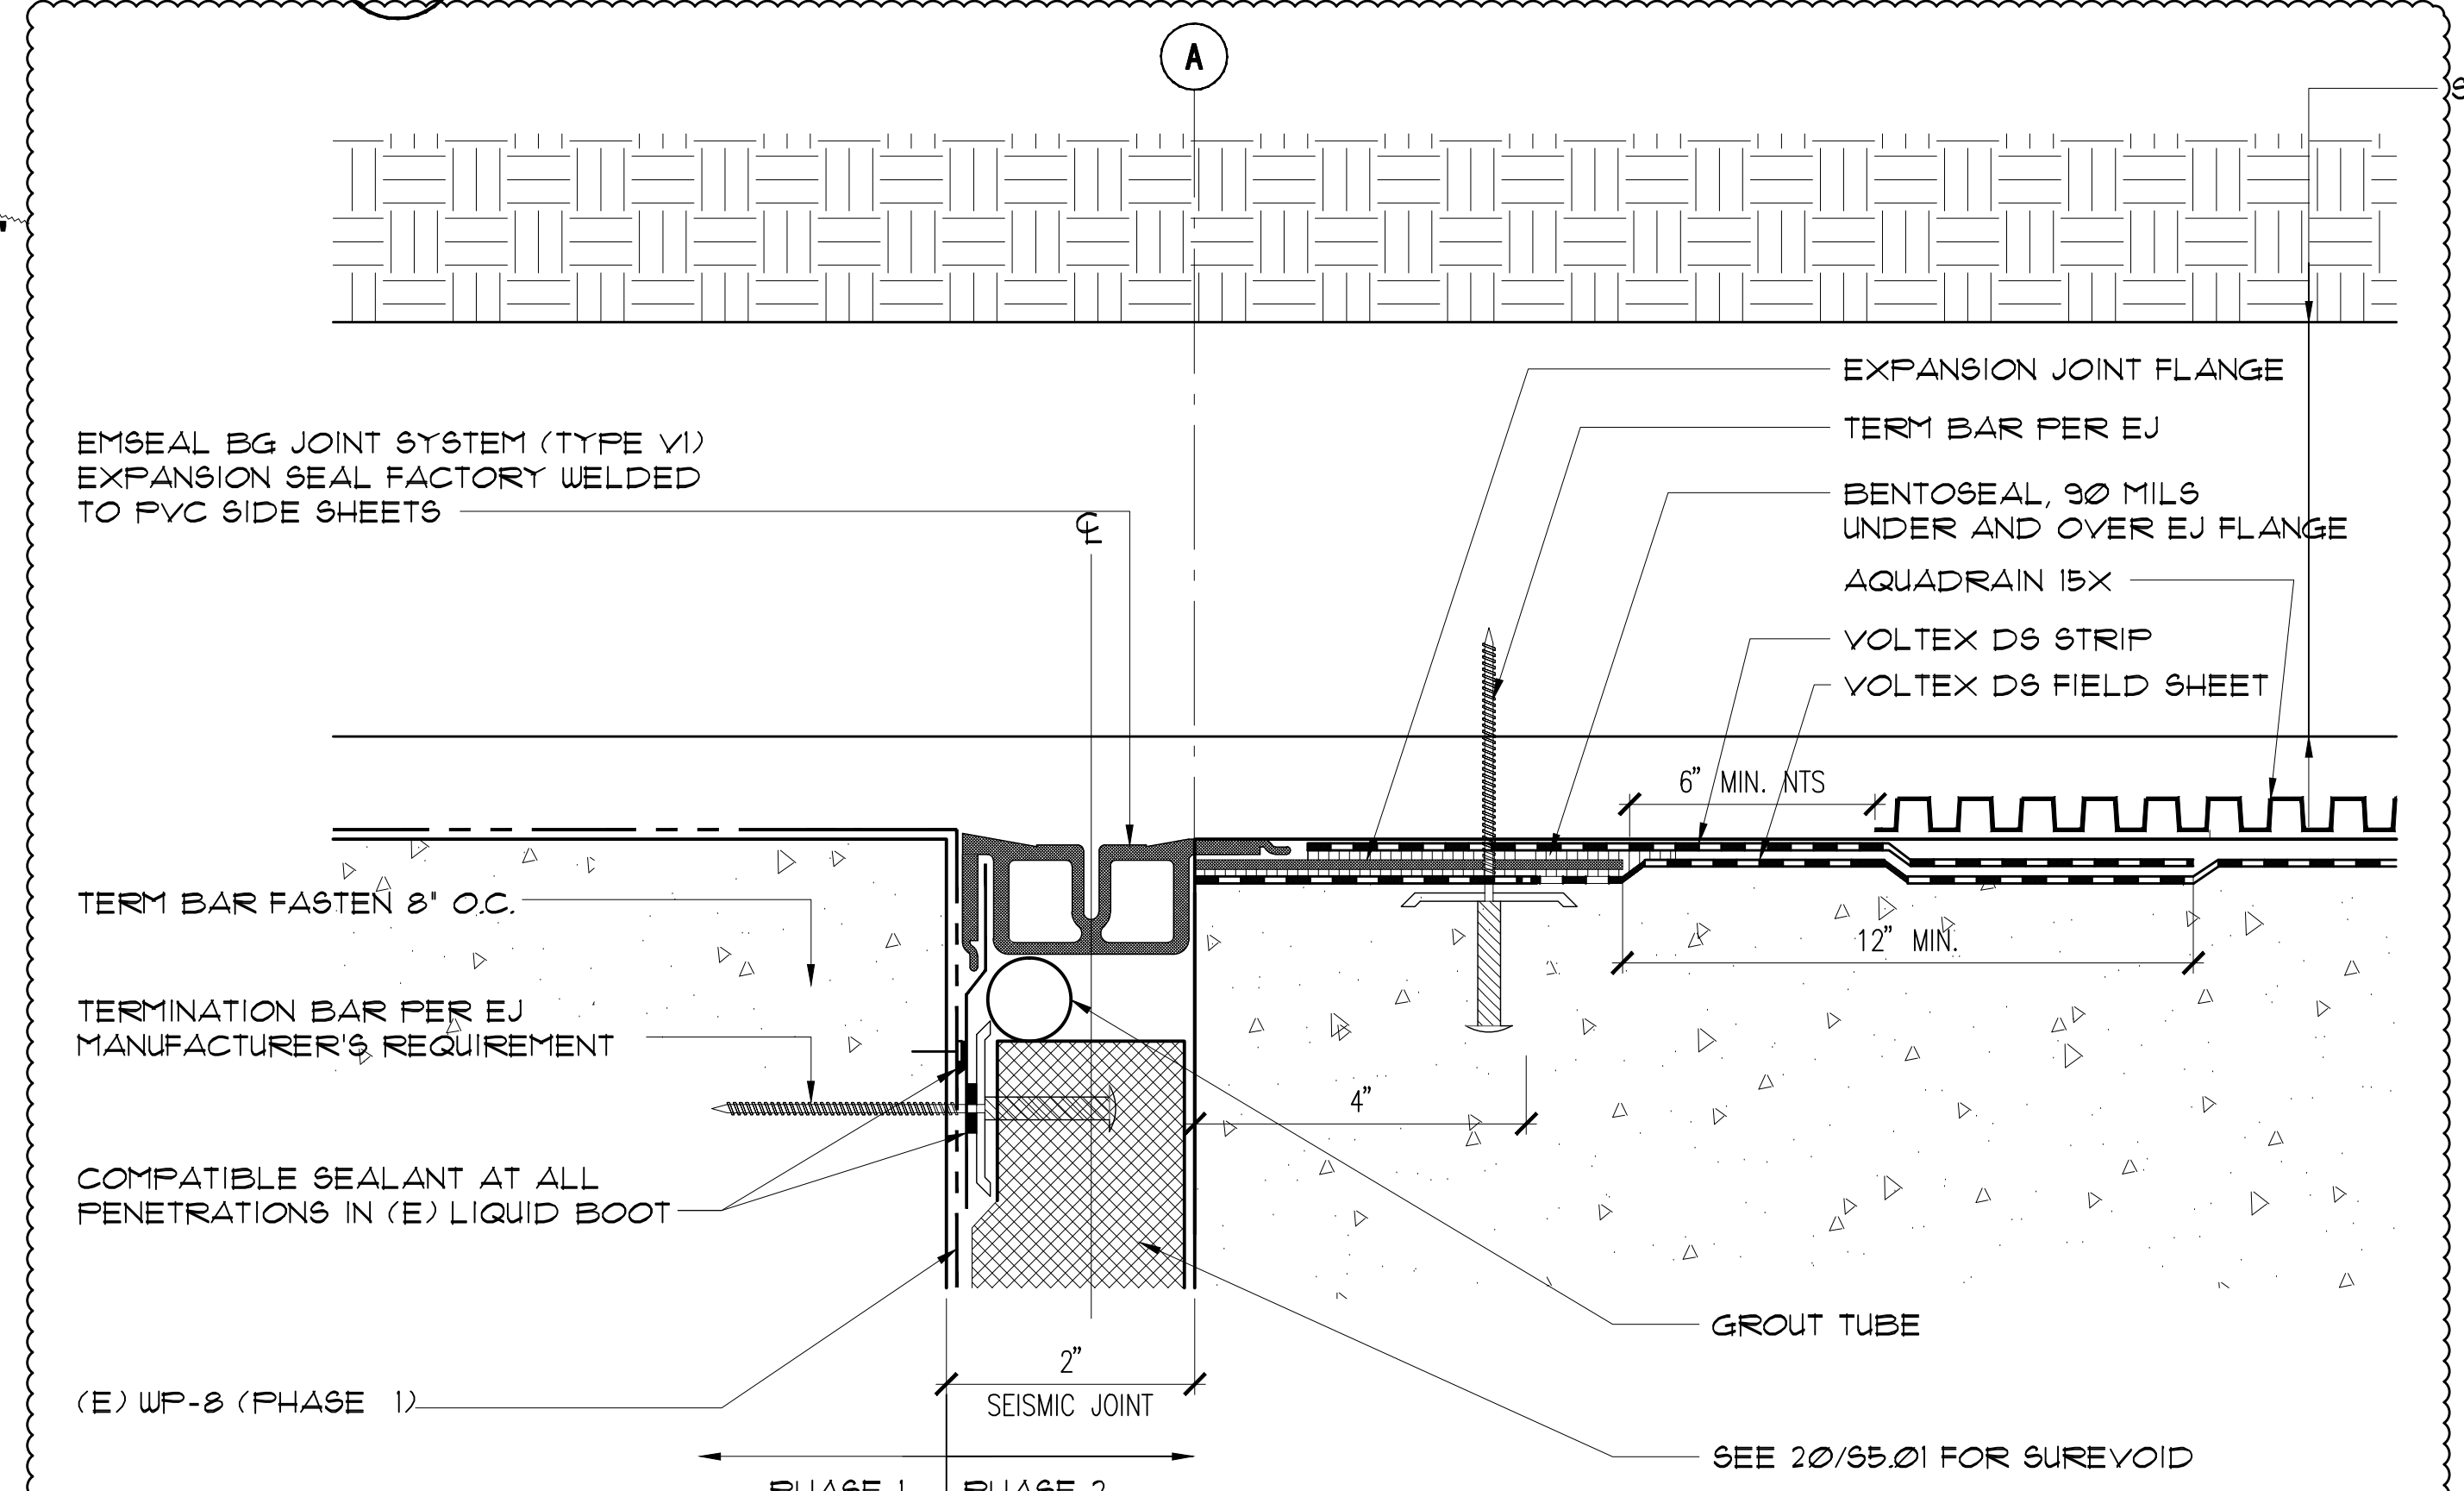

5 BELOW GRADE "BLIND WALL" PLAN DETAIL (TYPE V1)
SCALE: 6" = 1'-0"

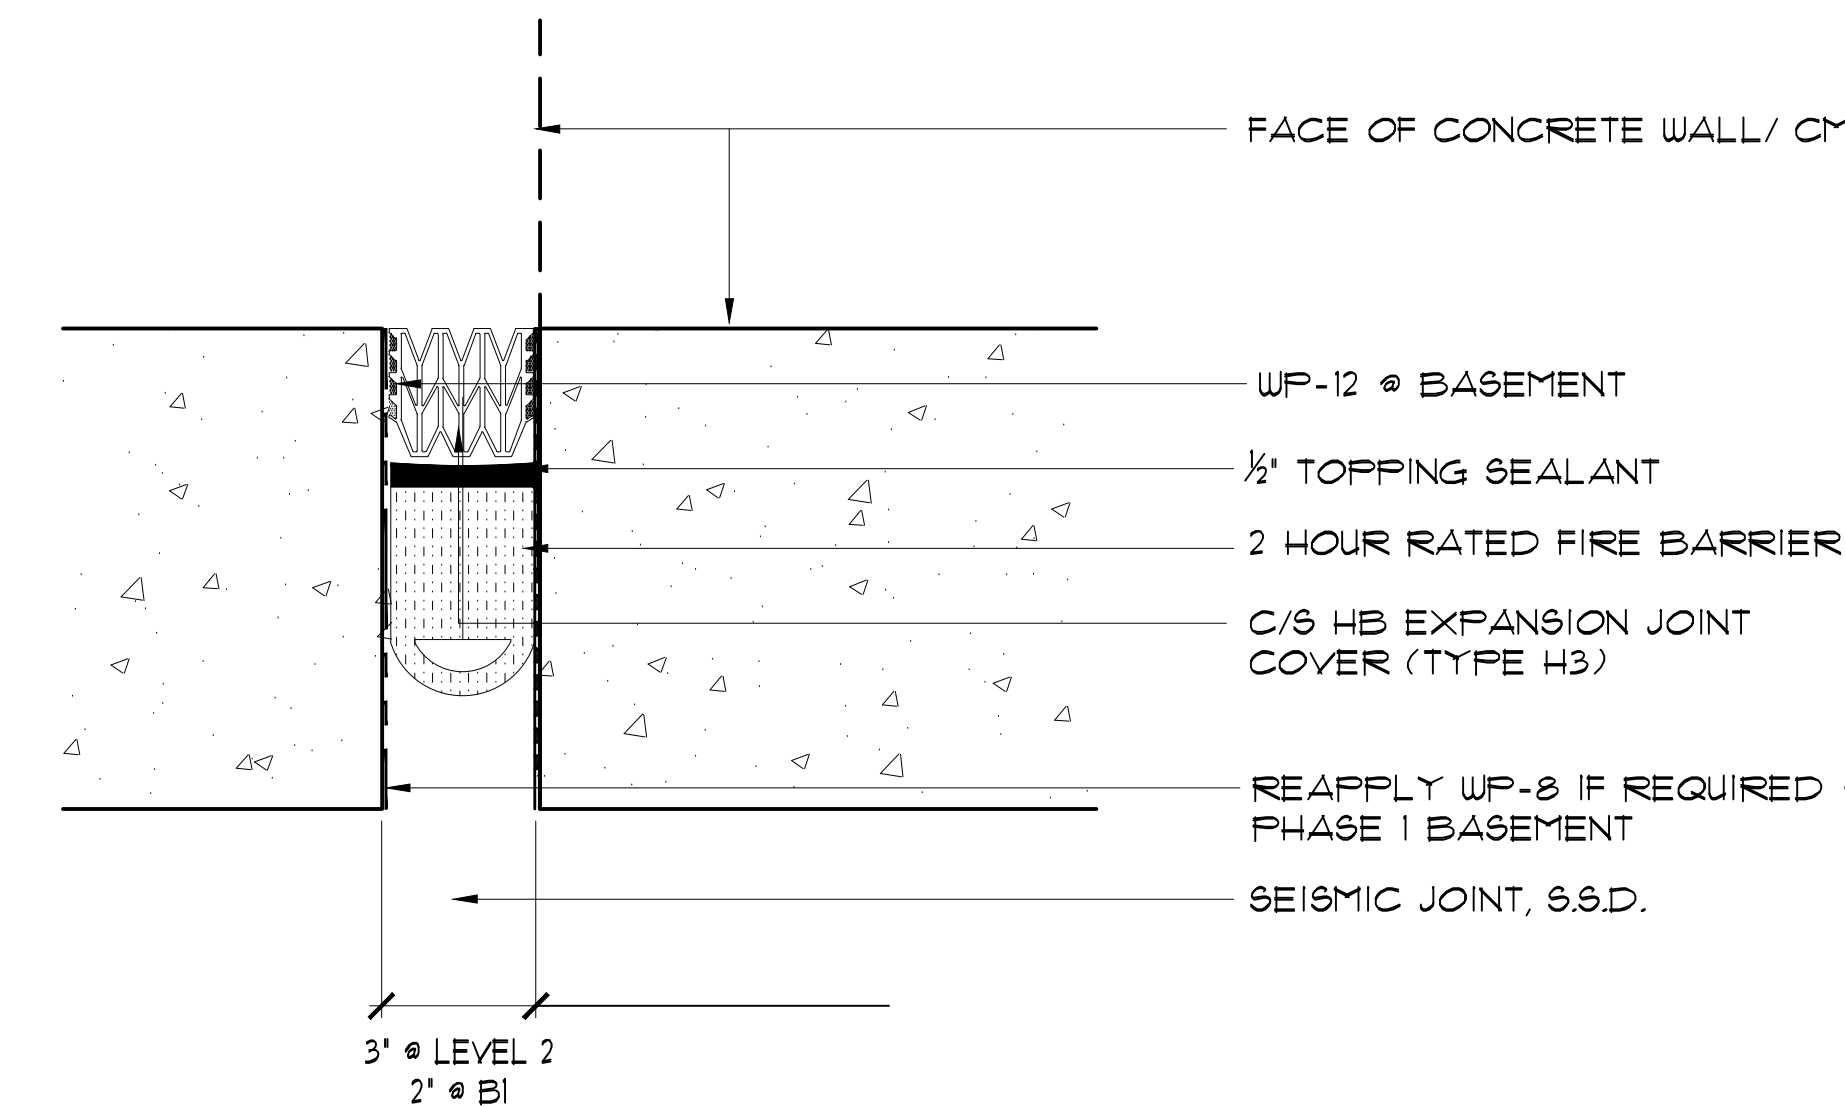

2 E.J. COVER (TYPE H3 and V3)
SCALE: 3" = 1'-0"

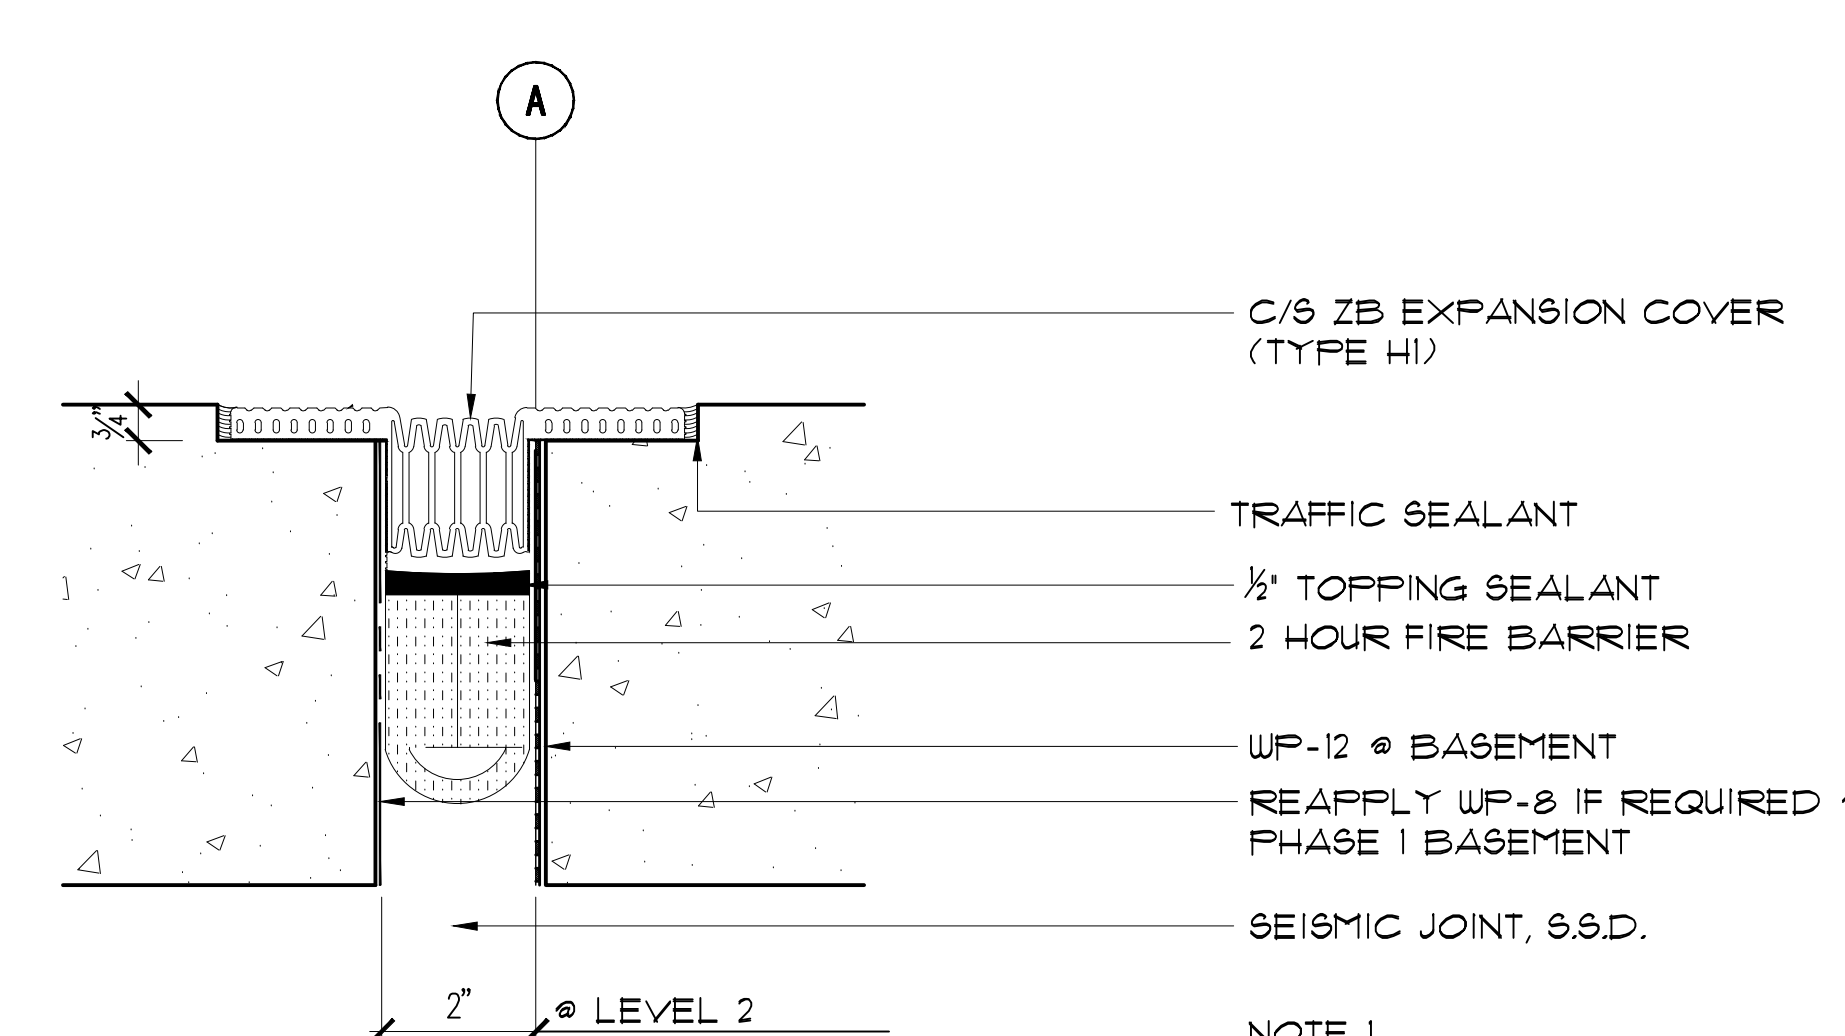

1 E.J. COVER (TYPE H1)
SCALE: 3" = 1'-0"