


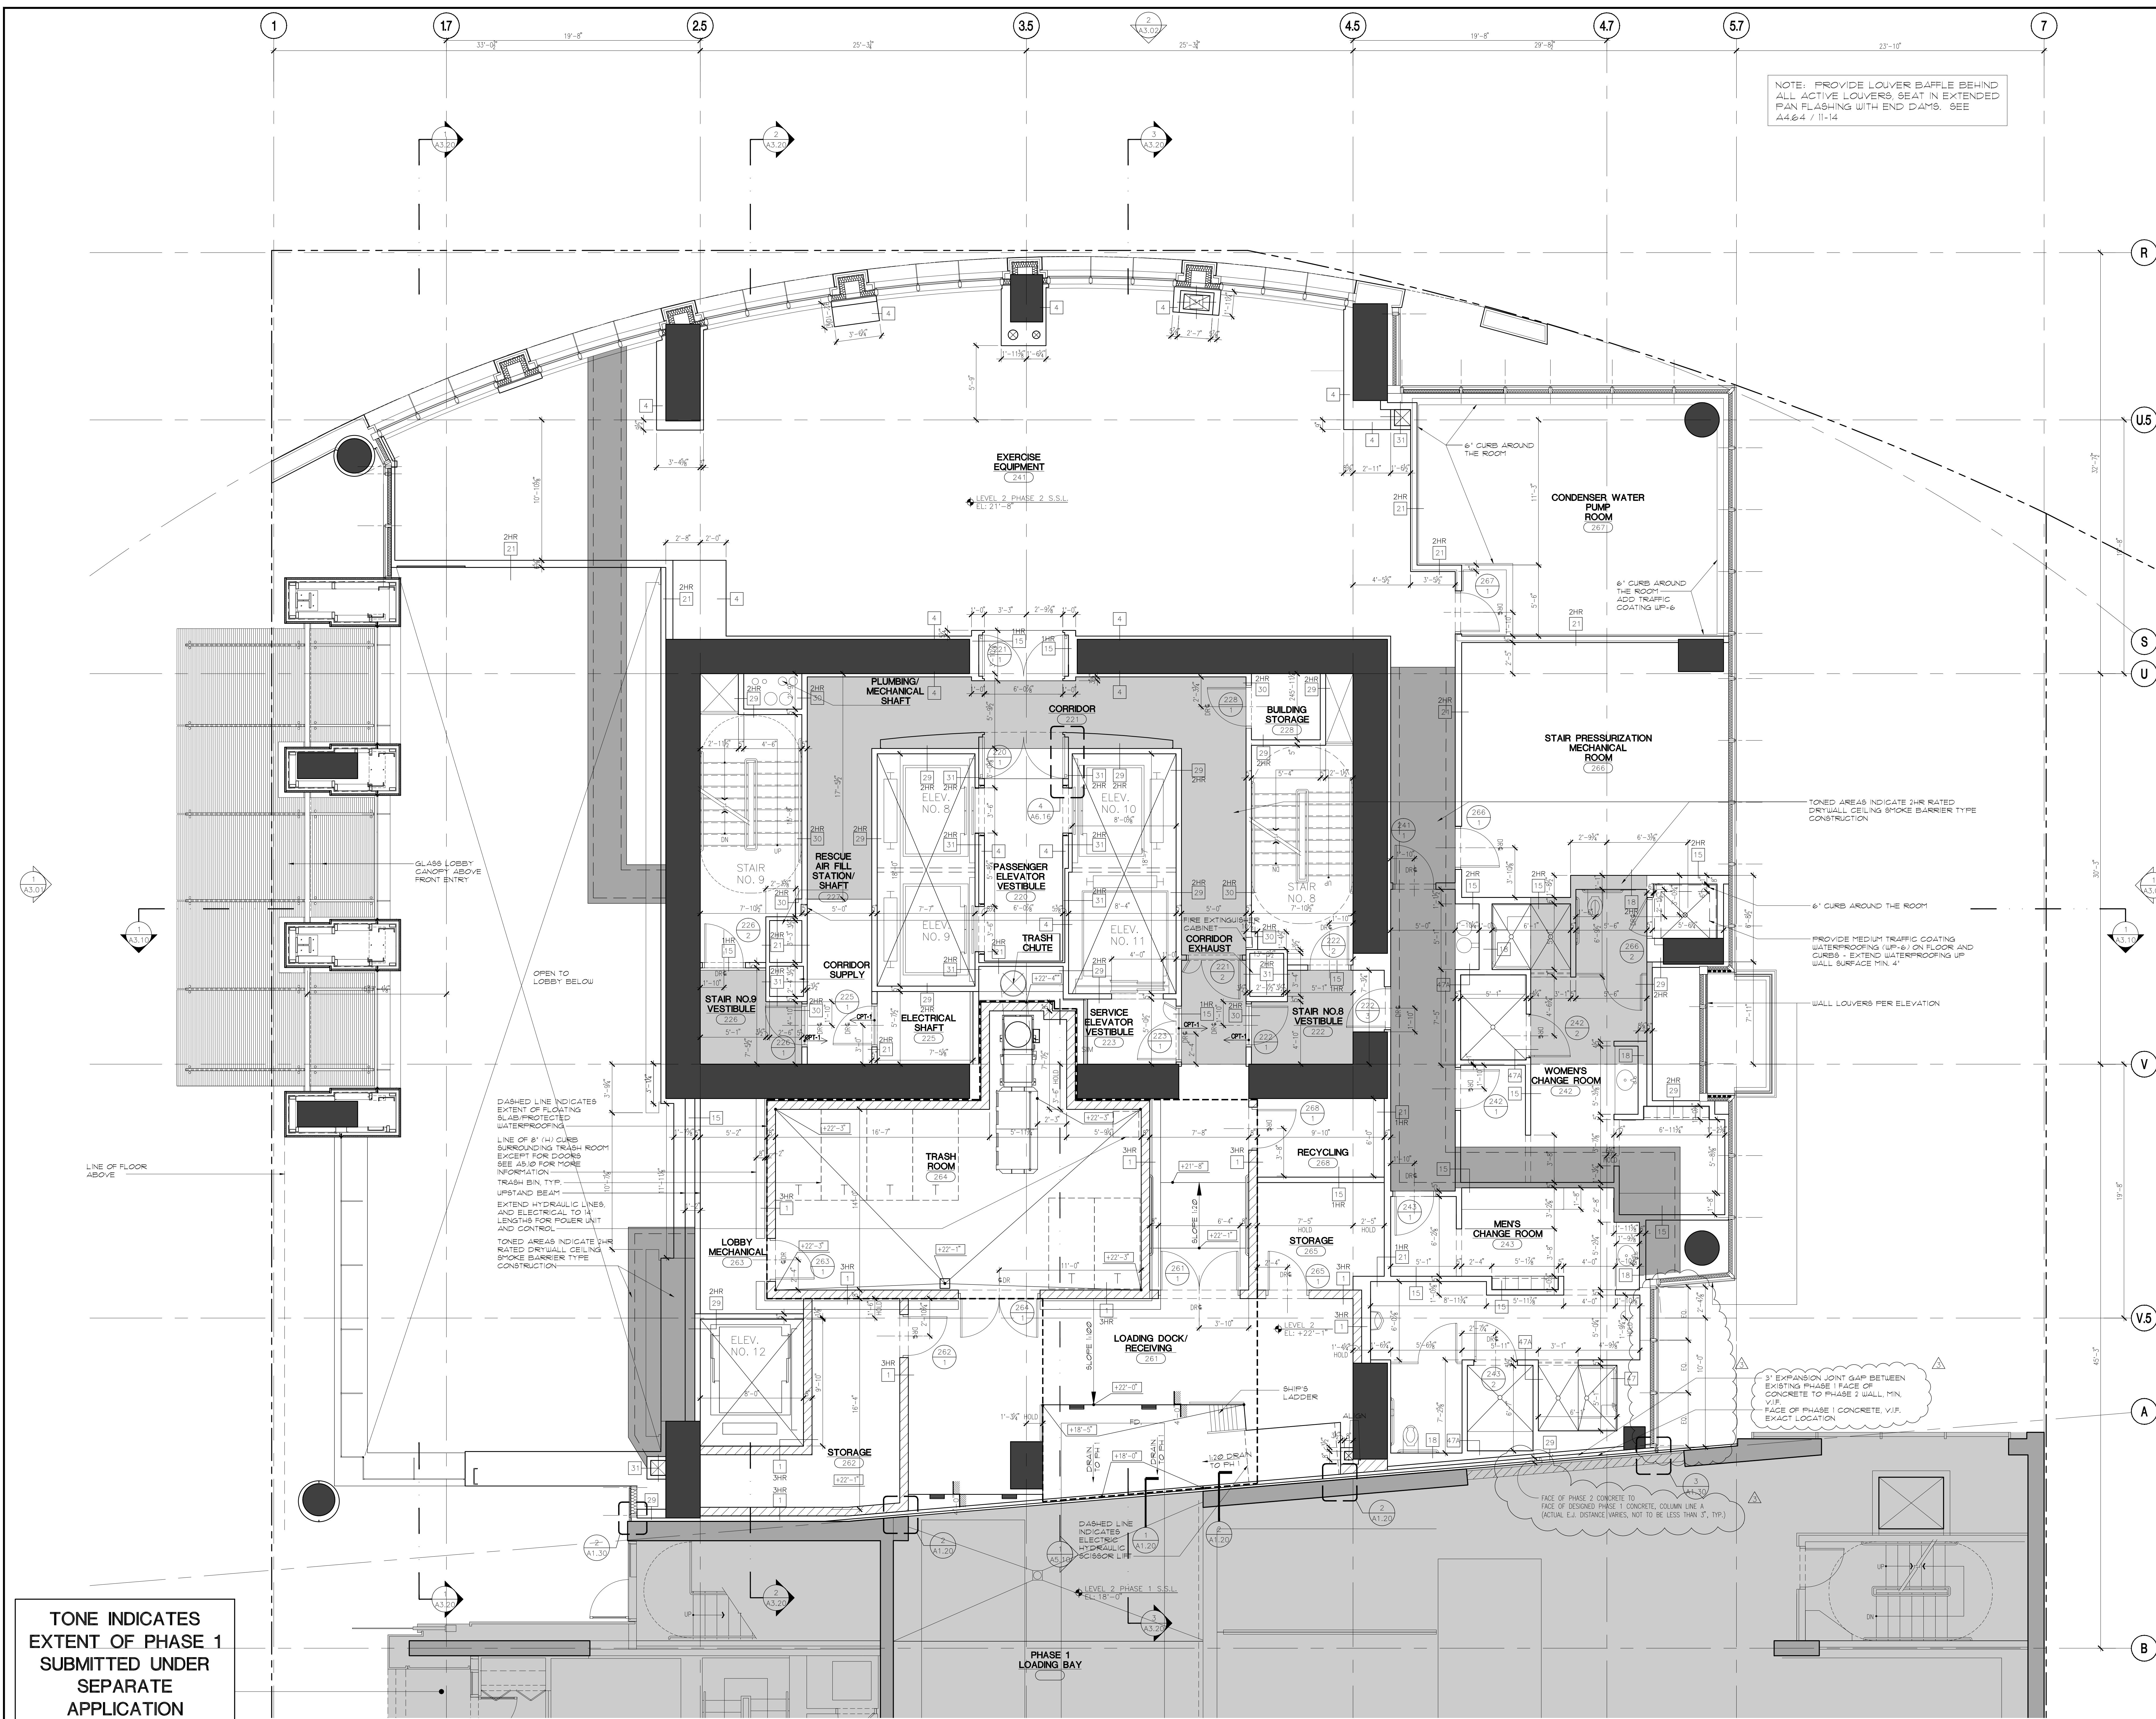

NOTE: PROVIDE LOUVER BAFFLE BEHIND ALL ACTIVE LOUVERS. SEAT IN EXTENDED PAN FLASHING WITH END DAMS. SEE A4&4 / 11-14



SCB

Solomon Cordwell Buenz & Associates Inc.

Architecture Planning Interior Design

825 North Michigan Avenue
Suite 800
Chicago, Illinois 60611
tel 312 896 1100 fax 312 896 1200

ALL STAIR VESTIBULE, STAIR SHAFT, UNIT DEMISING WALLS, ELEVATOR, MECHANICAL ELECTRICAL AND OTHER SHAFT WALLS, CORRIDOR WALLS, ALL WALLS AT OCCUPANCY SEPARATIONS AND RATED DRYWALL CEILINGS TO BE CONSTRUCTED AS SMOKE BARRIER TYPE CONSTRUCTION AS DEFINED IN SECTION 905.2.3 OF THE CALIFORNIA BUILDING CODE.

FINAL SLAB EDGE LOCATION AT EXTERIOR WALL IS TO BE ESTABLISHED BY THE GENERAL CONTRACTOR IN CONJUNCTION WITH THE CURTAINWALL SUBCONTRACTOR AND OTHER TRADES. THE ARCHITECTURAL DRAWINGS TYPICALLY LOCATE THE FACE OF GLASS OR OUTSIDE FACE OF METAL PANEL.

INTERIOR PARTITION DIMENSIONS ARE TO FINISH SURFACE OF GPW, UNO.

AT INTERIOR PARTITIONS THAT HAVE ONLY TILE BACKER BOARD & TILE SCHEDULED, DIMENSIONS ARE TO FRONT FACE OF TILE BACKER BOARD, UNO.

WIDTH OF CHASE WALLS AND DEMISING WALLS ARE TO BE HELD AT THE REPORTED DIMENSION, TYPICAL.

DO NOT SCALE OFF DRAWINGS.

TONE AREAS INDICATE 2HR RATED DRYWALL CEILING SMOKE BARRIER TYPE CONSTRUCTION

6" CURB AROUND THE ROOM

PROVIDE MEDIUM TRAFFIC COATING WATERPROOFING (WP-6) ON FLOOR AND CURBS - EXTEND WATERPROOFING UP WALL SURFACE MIN. 4"

WALL LOUVERS PER ELEVATION

3' EXPANSION JOINT GAP BETWEEN EXISTING PHASE 1 FACE OF CONCRETE TO PHASE 2 WALL, MIN. V.I.F. FACE OF PHASE 1 CONCRETE, V.I.F. EXACT LOCATION

FACE OF PHASE 2 CONCRETE TO FACE OF DESIGNED PHASE 1 CONCRETE, COLUMN LINE 6 (ACTUAL E.J. DISTANCE VARIES, NOT TO BE LESS THAN 3", TYP.)

DASHED LINE INDICATES EXTENT OF FLOATING SUBMITTER-PROTECTED WATERPROOFING
LINE OF 8" (H) CURB SURROUNDING TRASH ROOM EXCEPT FOR DOORS SEE A5.10 FOR MORE INFORMATION
TRASH BIN, TYP. UPSTAND BEAM
EXTEND HYDRAULIC LINES AND ELECTRICAL TO 14" LENGTHS FOR FOUR UNIT AND CONTROL
TONE AREAS INDICATE 2HR RATED DRYWALL CEILING SMOKE BARRIER TYPE CONSTRUCTION

GLASS LOBBY CANOPY ABOVE FRONT ENTRY

OPEN TO LOBBY BELOW

LINE OF FLOOR ABOVE

TONE INDICATES EXTENT OF PHASE 1 SUBMITTED UNDER SEPARATE APPLICATION

© 2007 Solomon Cordwell Buenz

05 8/24/2012 ARCHITECTURAL ADDENDUM NO.3
04 6/18/2012 SFRUC SUBMISSION
03 3/31/08 ADDENDUM NO. 1
02 2/22/08 96% CONSTRUCTION DOCUMENTS
01 2/09/07 DESIGN DEVELOPMENT

RECORD
One Rincon Hill
401 Harrison Street
San Francisco, CA
PHASE 2

LEVEL 2 PLAN

Scale: 1/4"=1'-0"
Drawn By: MCA
Project Number: 2006014
Sheet Number: **A2.02**

LEVEL 2 PLAN
SCALE: 1/4" = 1'-0"

