



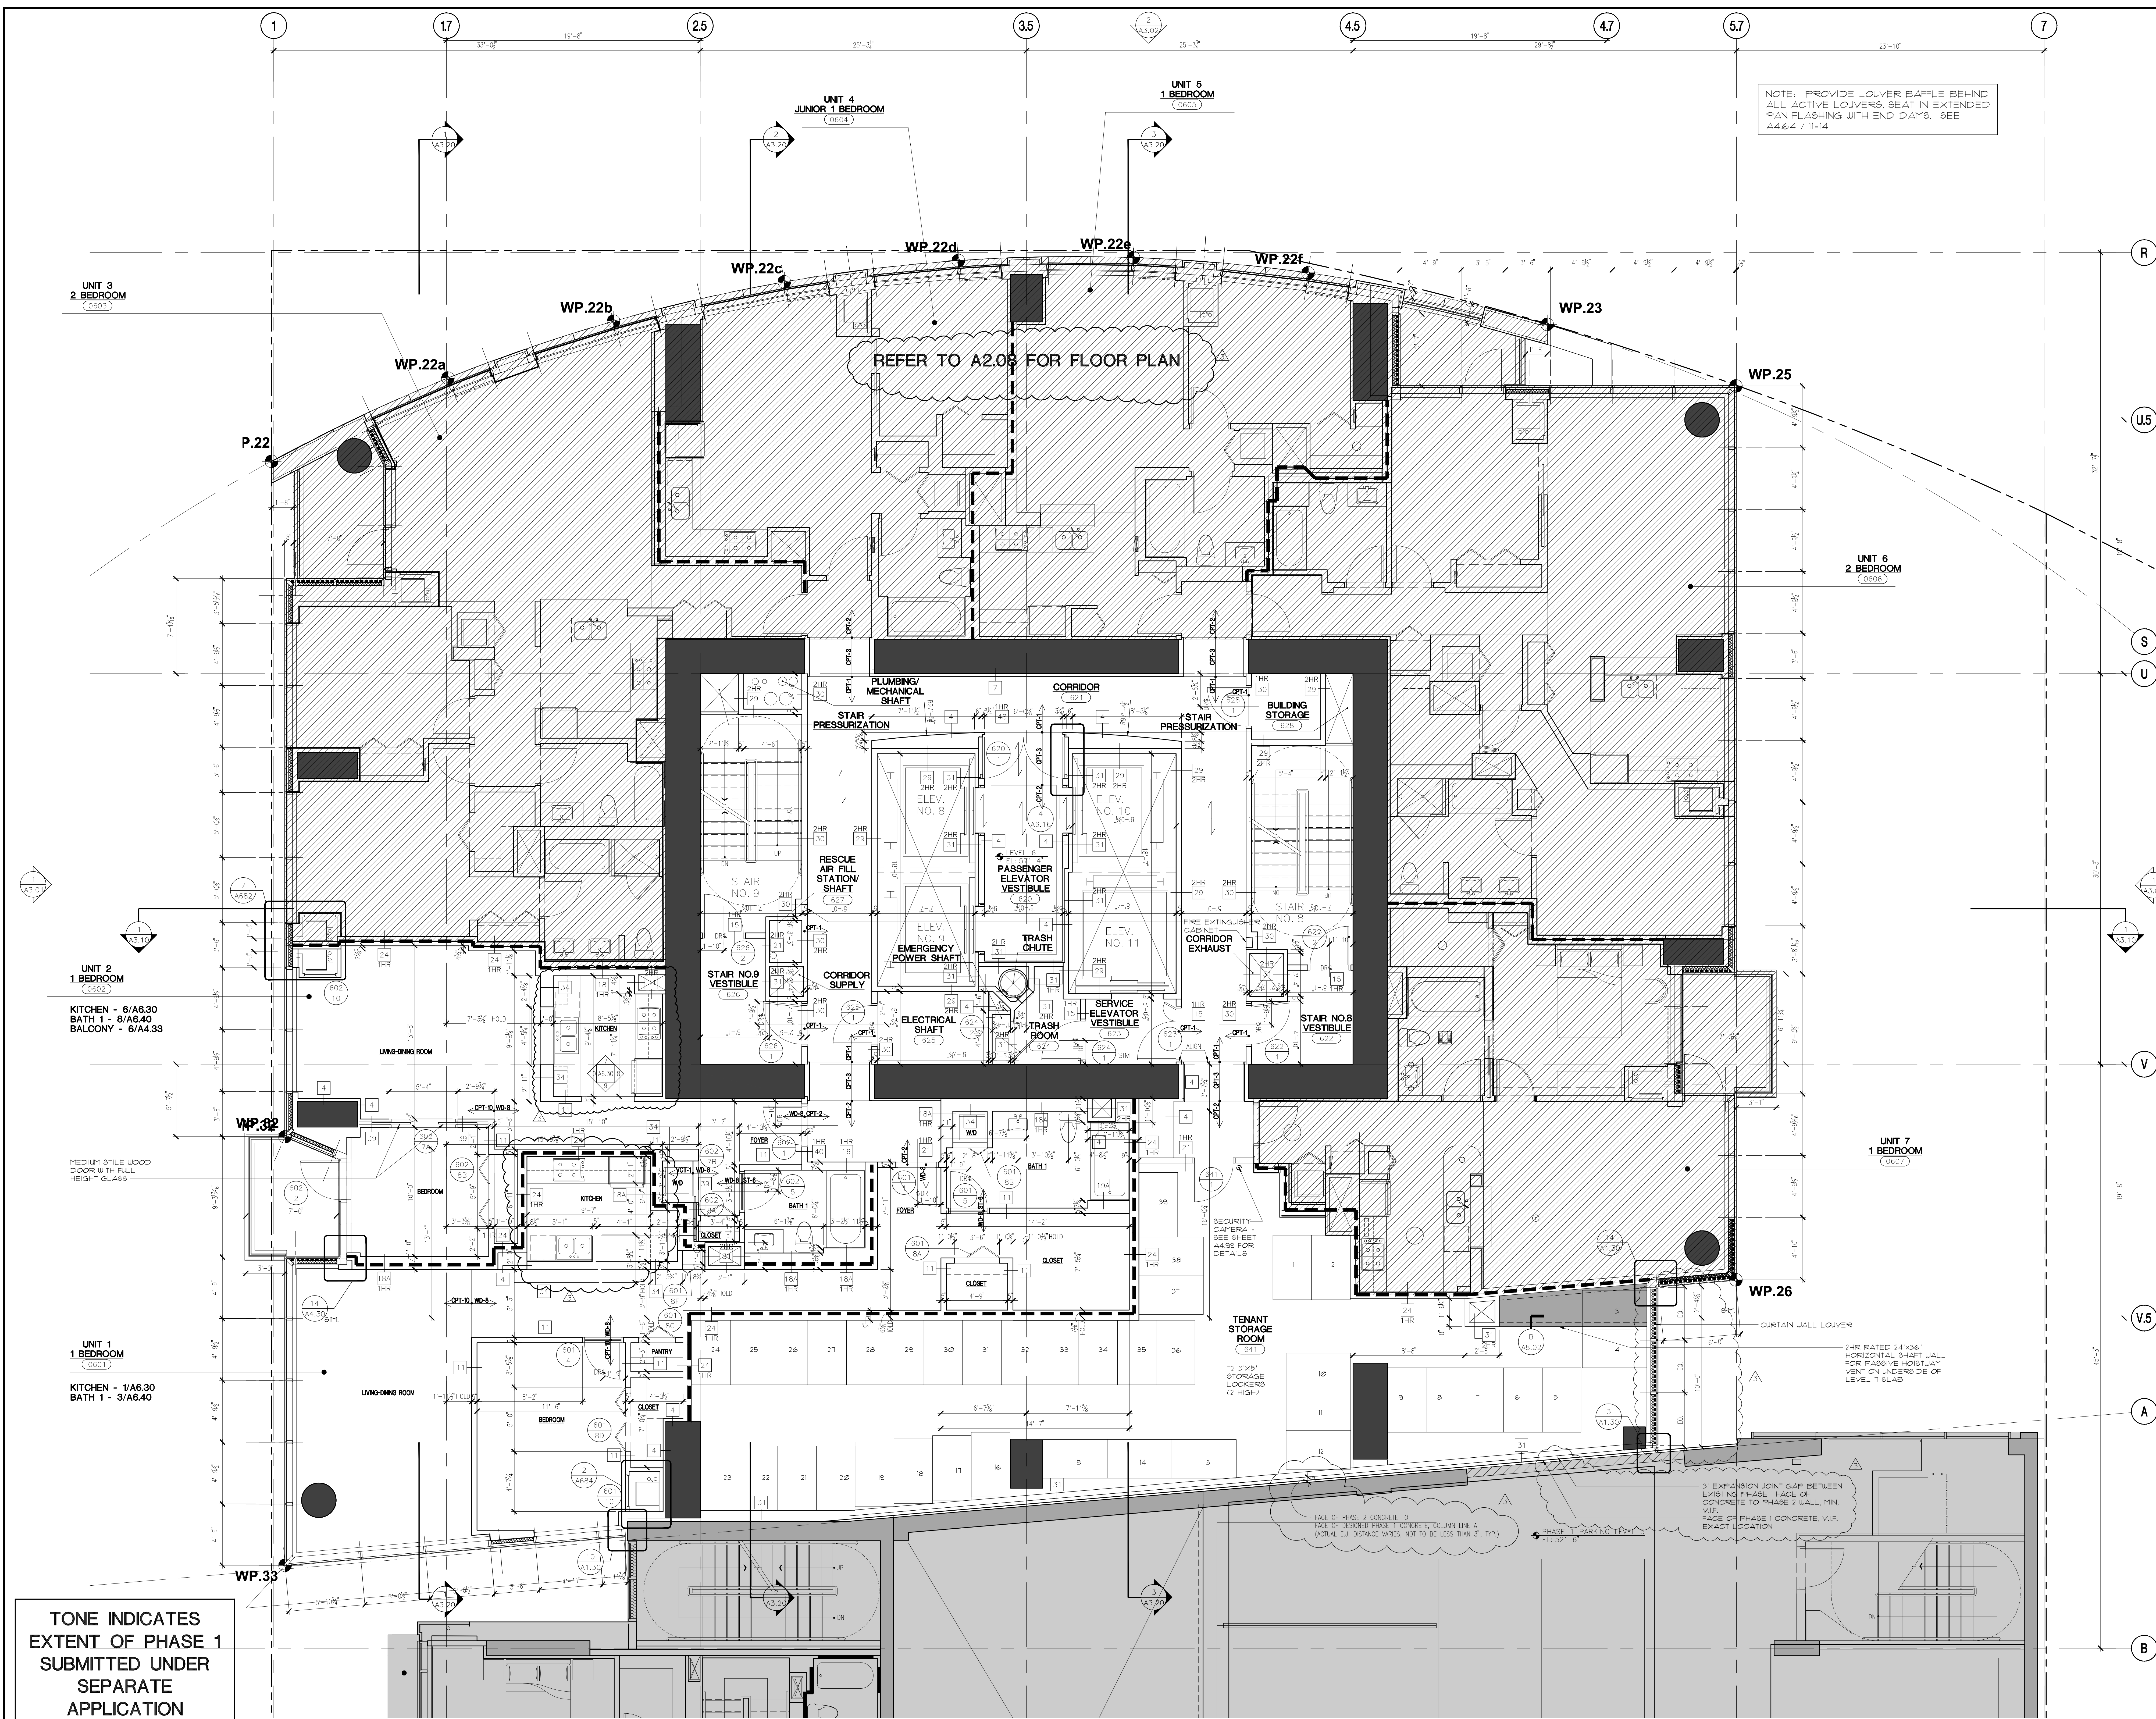



ONE RINCON HILL

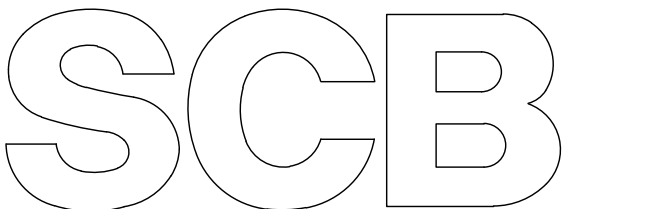

SCB

Solomon Cordwell Buenz & Associates Inc.

Architecture Planning Interior Design

625 North Michigan Avenue
Suite 800
Chicago, Illinois 60611
tel 312 896 1100 fax 312 896 1200

NOTE: PROVIDE LOWER Baffle BEHIND ALL ACTIVE LOUVERS, SEAT IN EXTENDED PAN FLASHING WITH END DAMS. SEE A4.64 / 11-14

FINAL SLAB EDGE LOCATION AT EXTERIOR WALL IS TO BE ESTABLISHED BY THE GENERAL CONTRACTOR IN CONJUNCTION WITH THE CURTAINWALL SUBCONTRACTOR AND OTHER TRADES. THE ARCHITECTURAL DRAWINGS TYPICALLY LOCATE THE FACE OF GLASS OR OUTSIDE FACE OF METAL PANEL.

INTERIOR PARTITION DIMENSIONS ARE TO FINISH SURFACE OF GPOW, UNO.

AT INTERIOR PARTITIONS THAT HAVE ONLY TILE BACKER BOARD & TILE SCHEDULED, DIMENSIONS ARE TO FRONT FACE OF TILE BACKER BOARD, UNO.

WIDTH OF CHASE WALLS AND DEMISING WALLS ARE TO BE HELD AT THE REPORTED DIMENSION, TYPICAL.

DO NOT SCALE OFF DRAWINGS.

A 5'-0" TUB REQUIRES 5'-0" ROUGH OPENING. A 6'-0" TUB REQUIRES 6'-0" ROUGH OPENING.

SEE ACCESSIBILITY PLAN A0.71 FOR REQUIRED CLEARANCES AND PROVISIONS

KEY

- ELECTRIC PANEL
- COMMUNICATION BOX

INDICATES DIRECTION OF CARPET PATTERN

© 2007 Solomon Cordwell Buenz

05 8/24/2012 ARCHITECTURAL ADDENDUM NO.3
04 6/18/2012 SFPUC SUBMISSION
03 3/31/08 ADDENDUM NO. 1
02 2/22/08 66% CONSTRUCTION DOCUMENTS
01 2/09/07 DESIGN DEVELOPMENT

RECORD

One Rincon Hill
401 Harrison Street
San Francisco, CA
PHASE 2

LEVEL 6 PLAN

Scale:
1/4"=1'-0"

Sheet Number:
A2.06

Drawn By:
MCA

Project Number:
2006014

LEVEL 6 PLAN
SCALE: 1/4" = 1'-0"